




Útgáfa	Lýsing	Dags.
-		
-		
-		
-		

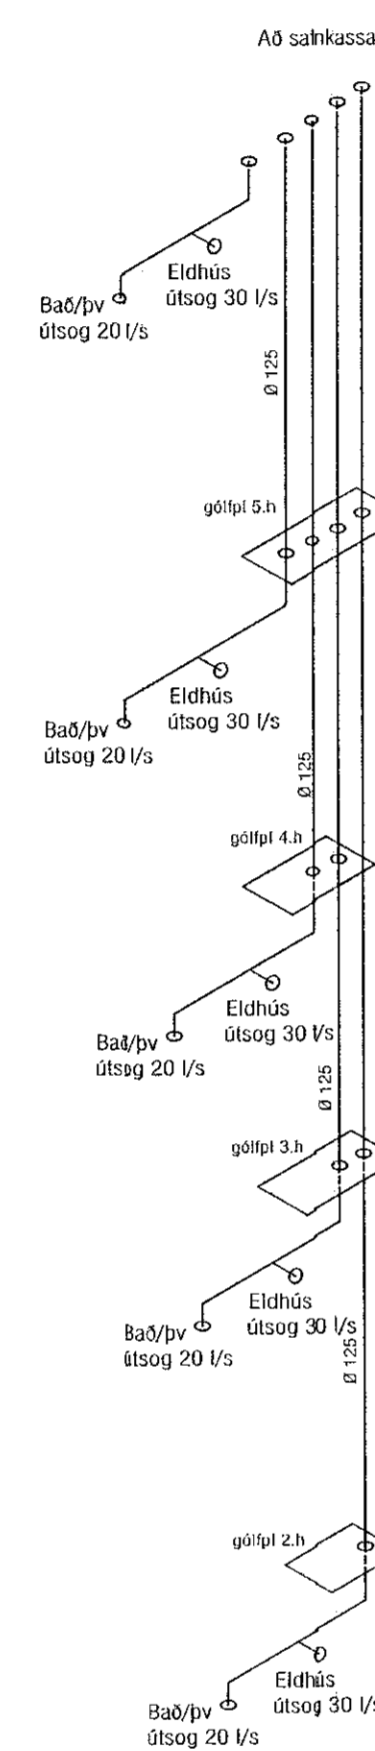

LS101-1  
 LS102-1  
 LS105-1  
 LS106-1  
 LS111-1  
 LS112-1

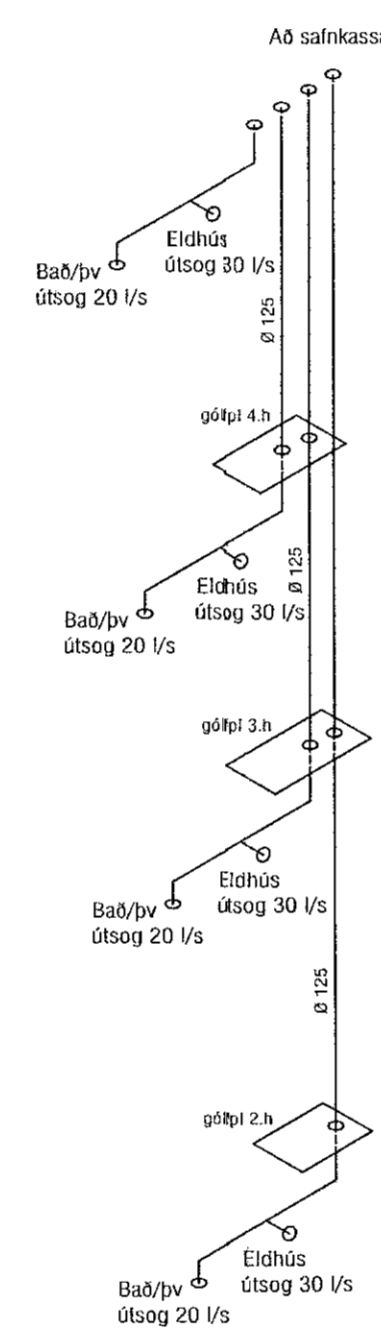

LS103-1  
 LS104-1  
 LS110-1

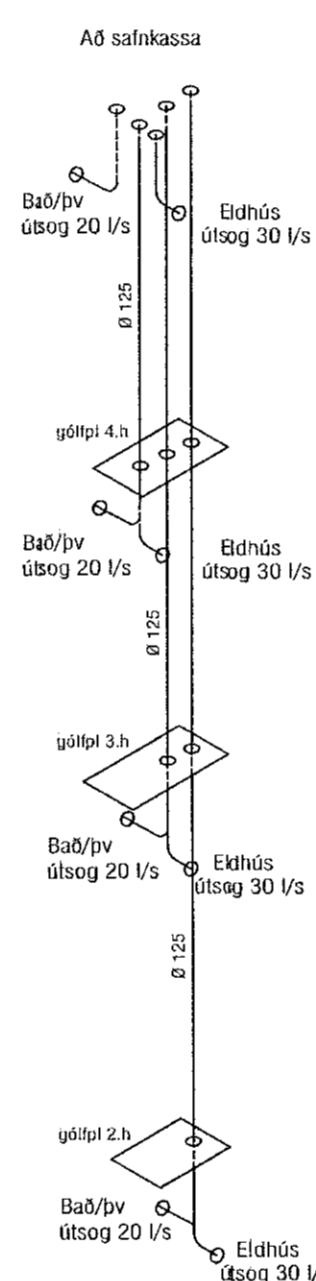

LS107-1  
 LS108-1  
 LS109-1

**VEKTOR**  
 - hönnun og ráðgjöf -  
 Síðumúla 3, 108 FvK, t. 554-6650 / 897-5363

Áshamar 52, Hafnarfjörður

Lagnir -loftrásing  
 Rúmmyndir

Flönn	SH/EHK	Tönn	MMA	Tekn. nr.
Dagsetning	12.09.2022	Máv.	1:50	L-417
Byggingafræðingur	Sigurður Hafsteinsson kt. 030859-7749	Netfang: sigurdur@vektor.is		

Samþykkt á milli hönnuð og samráðgjafarinnar:  
