




| Útgáfa | Lýsing | Dags. |
|--------|--------|-------|
| - | | |
| - | | |
| - | | |
| - | | |

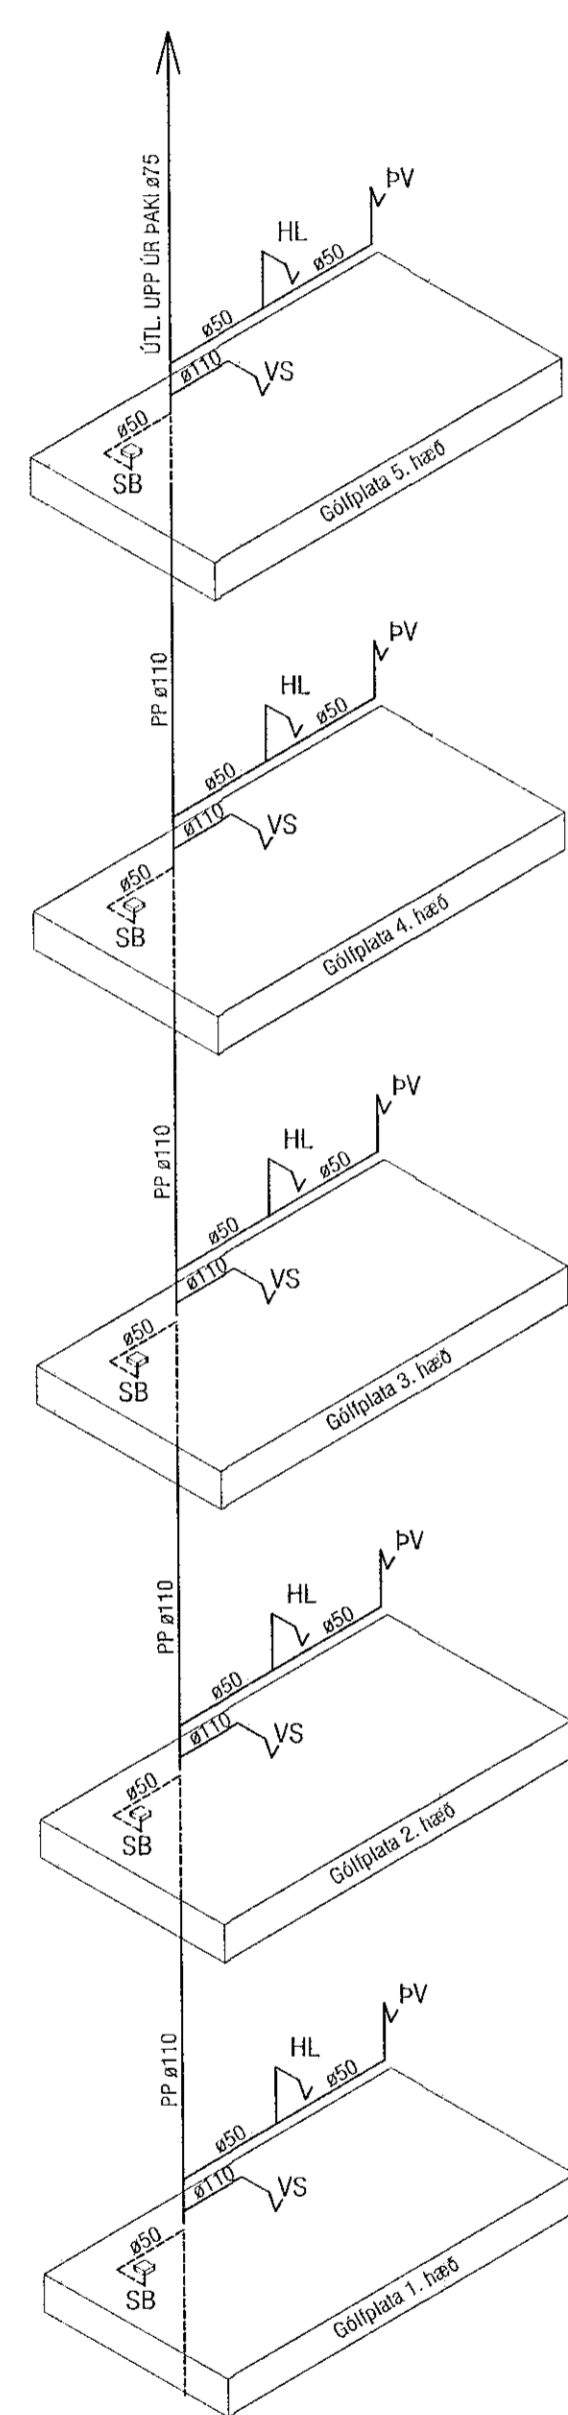


Fallp. 101-1
Fallp. 112-1

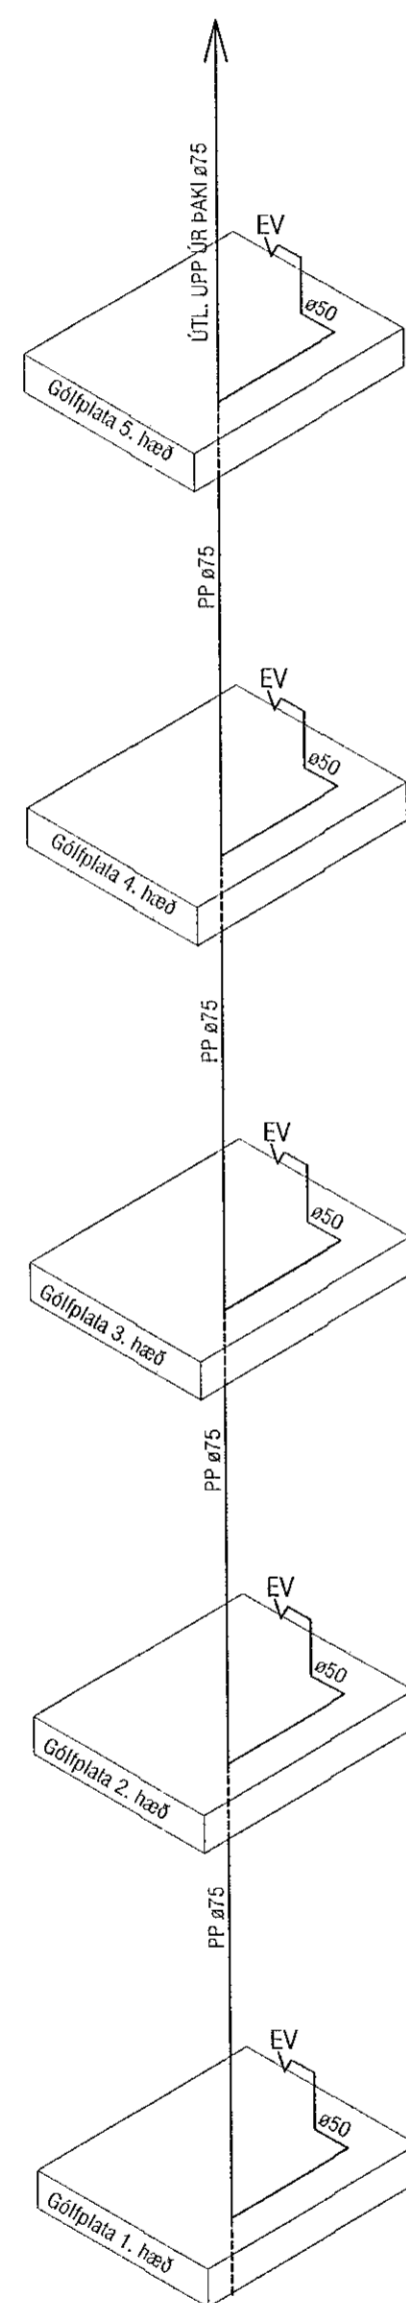


Fallp. 101-2
Fallp. 102-2
Fallp. 105-2
Fallp. 106-2
Fallp. 112-2
Fallp. 111-2

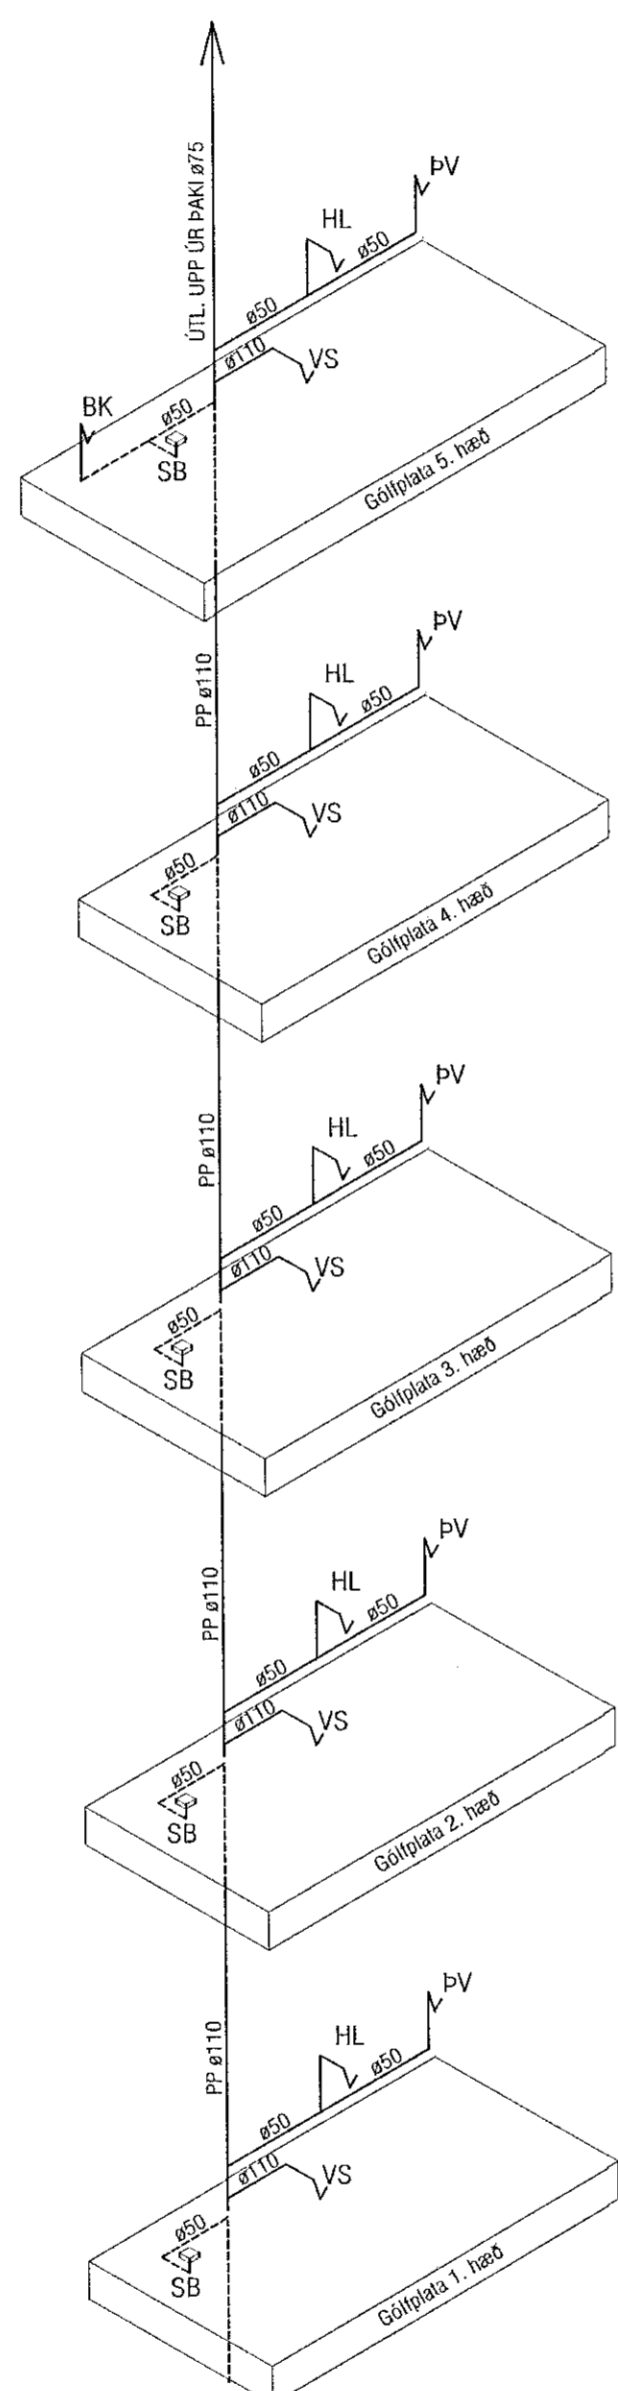


Fallp. 102-1
Fallp. 105-1
Fallp. 106-1
Fallp. 111-1

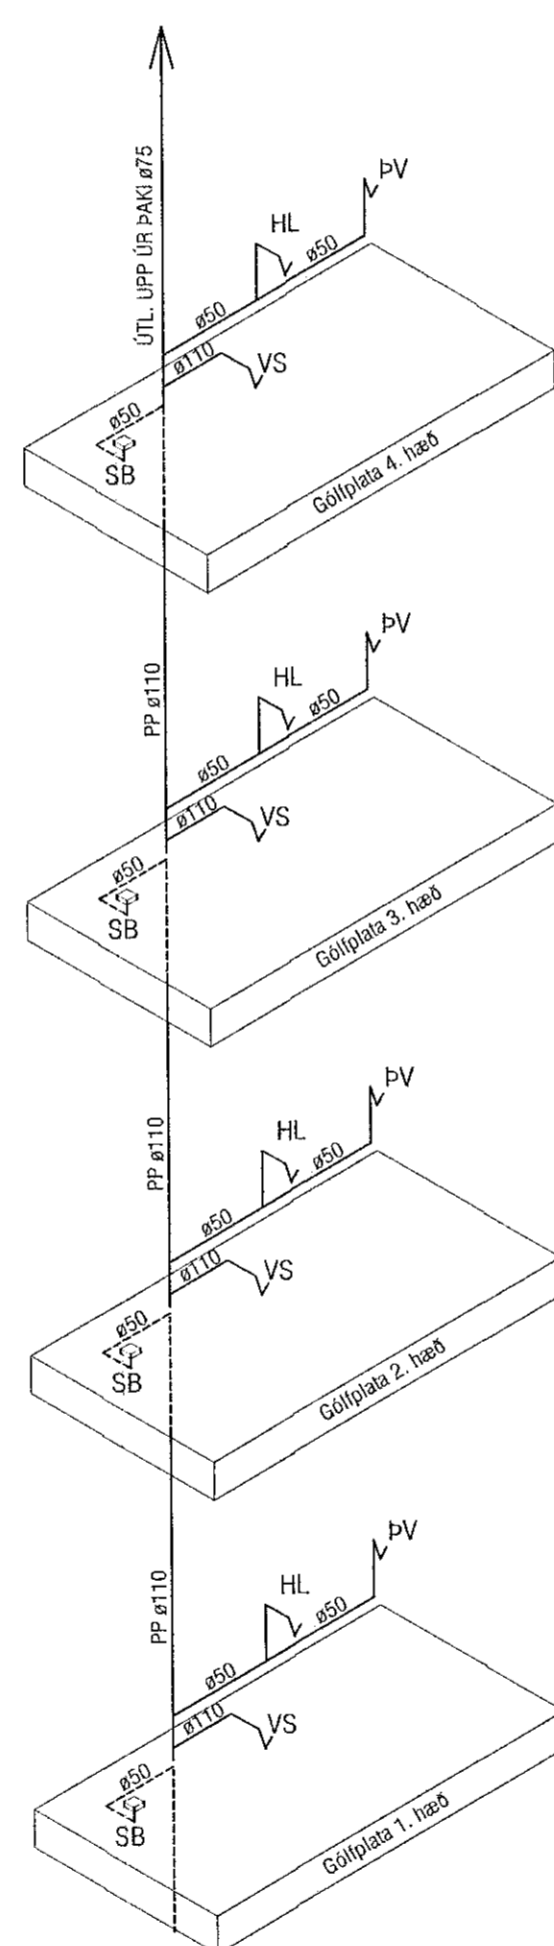


Fallp. 103-1
Fallp. 110-1

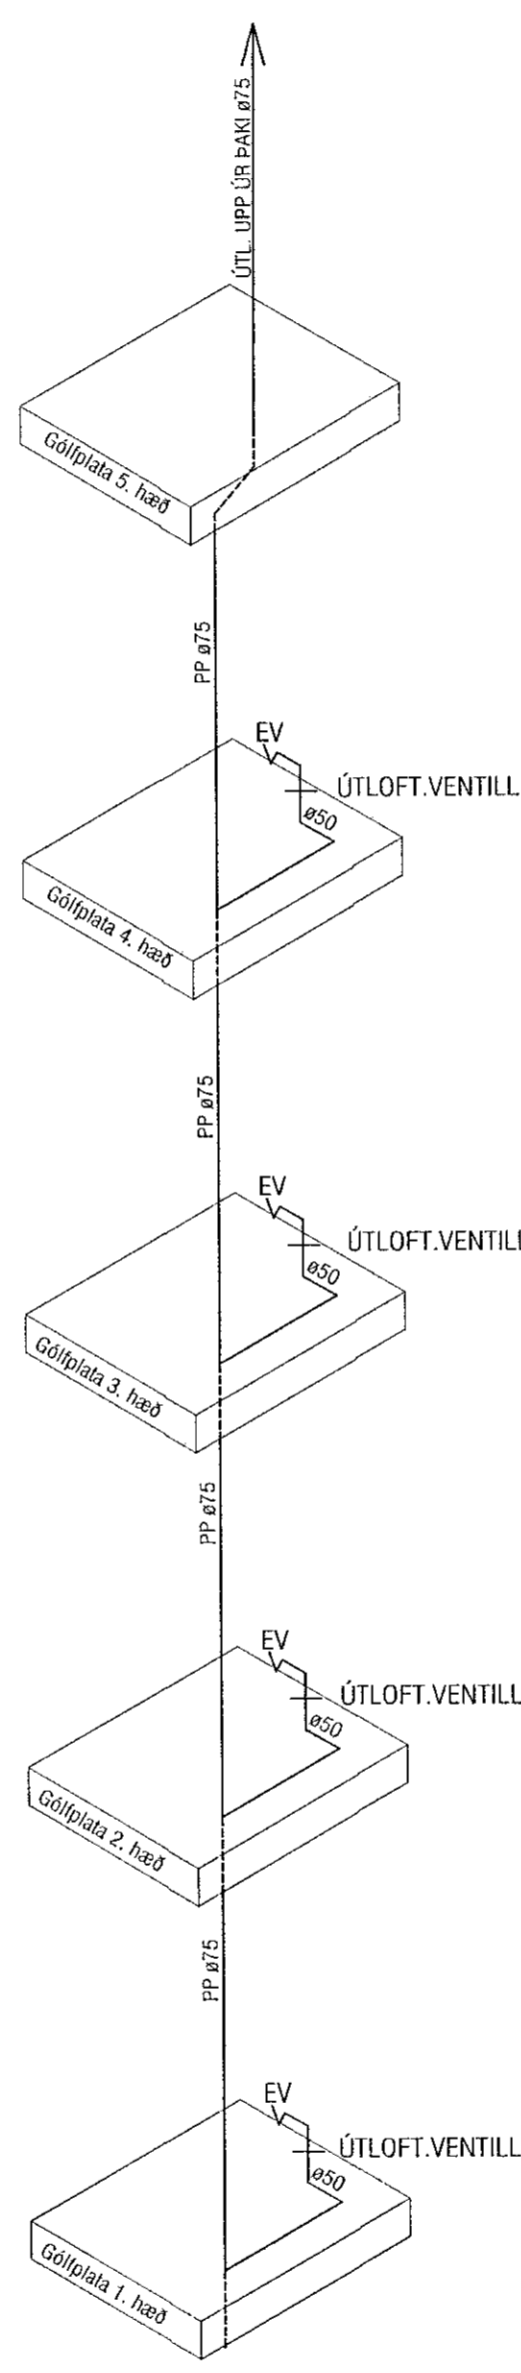

Fallp. 103-2
Fallp. 110-2
Fallp. 104-2

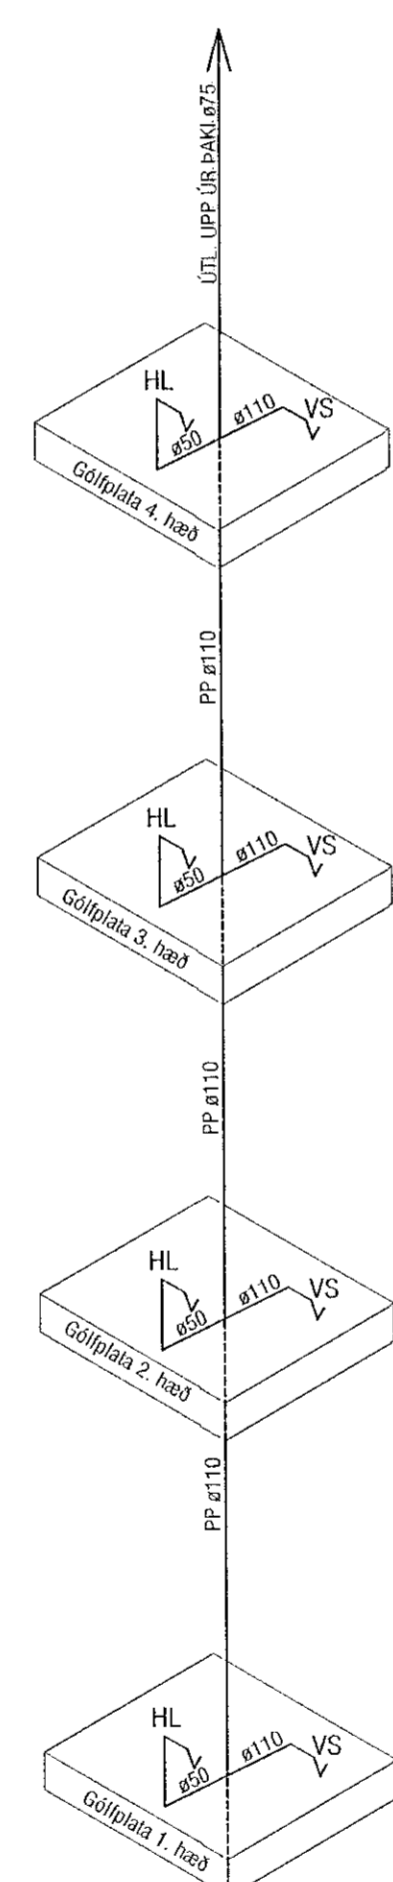

Fallp. 107-1
Fallp. 108-1
Fallp. 109-1

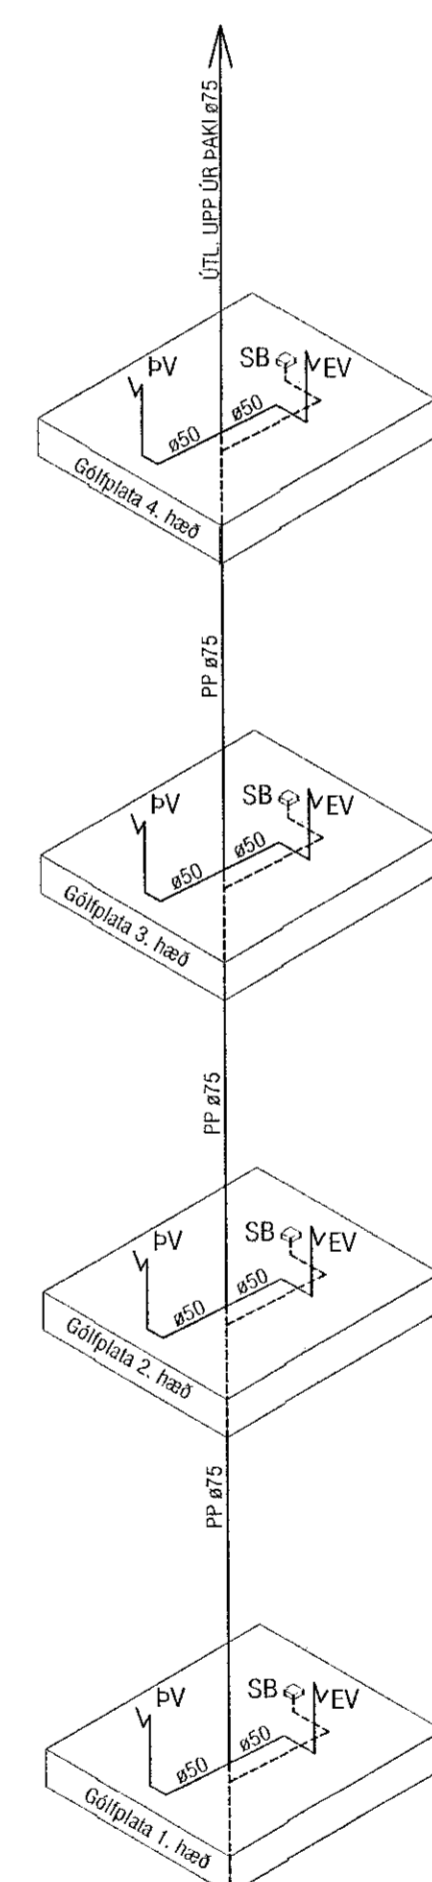

Fallp. 107-2
Fallp. 108-2
Fallp. 109-2

VEKTOR
- hönnun og ráðgjöf -
Síumúla 3, 108 Rvk, s: 554-6650 / 897-5383

Áshamar 52, Hafnarfjörður

Lagnir -frérennislagnir
Rúmmyndir

| Árnúmer | SH/EK | Teknúmer | MMA | Tekn. nr. |
|------------|------------|----------|------|-----------|
| Dagsetning | 12.09.2022 | Mín. | 1:50 | L-221 |

Sígarður Haldrésson kt. 030659-7749
Byggingateknifráðingur
Netfang: sigurdur@vektor.is
Samþykkt hönnuð:

Samþykkt aðalhönnuður / Samræmingarmóðurlingur: