




Útgáta	Lýsing	Dags.
-		
-		
-		
-		

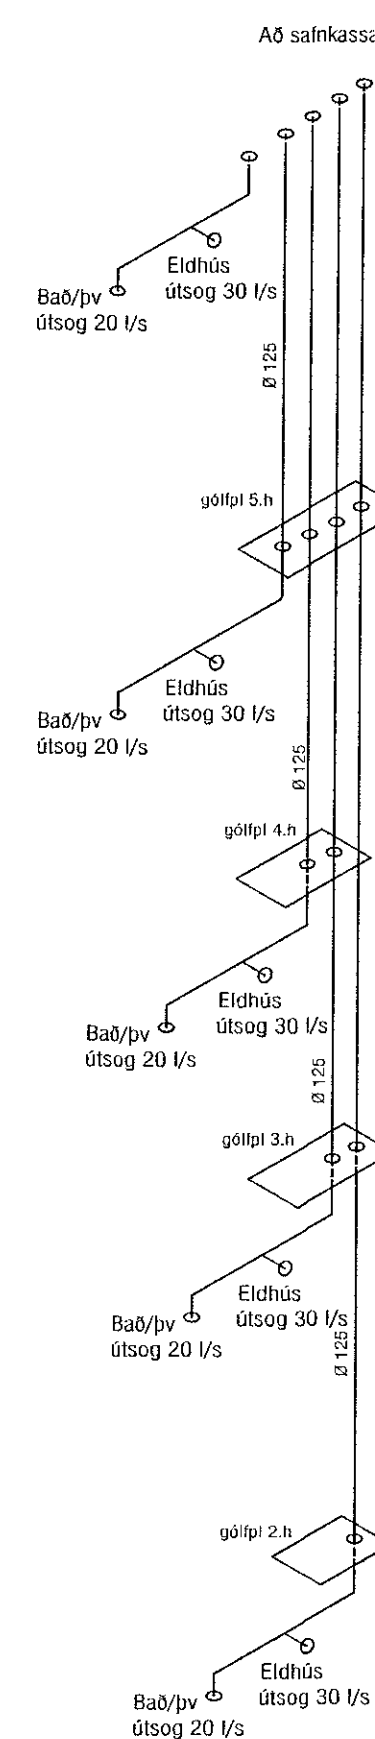

LS101-1  
LS102-1  
LS105-1  
LS106-1  
LS111-1  
LS112-1

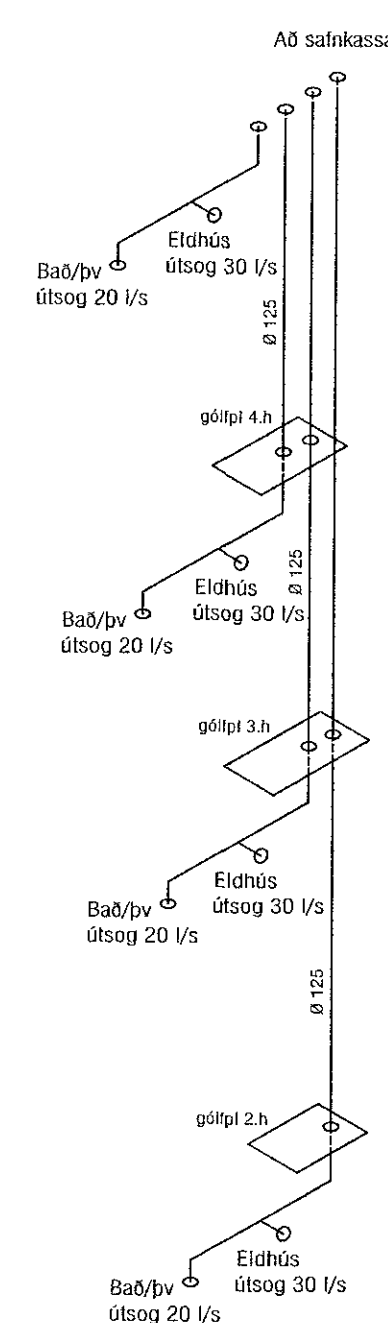

LS103-1  
LS104-1  
LS110-1

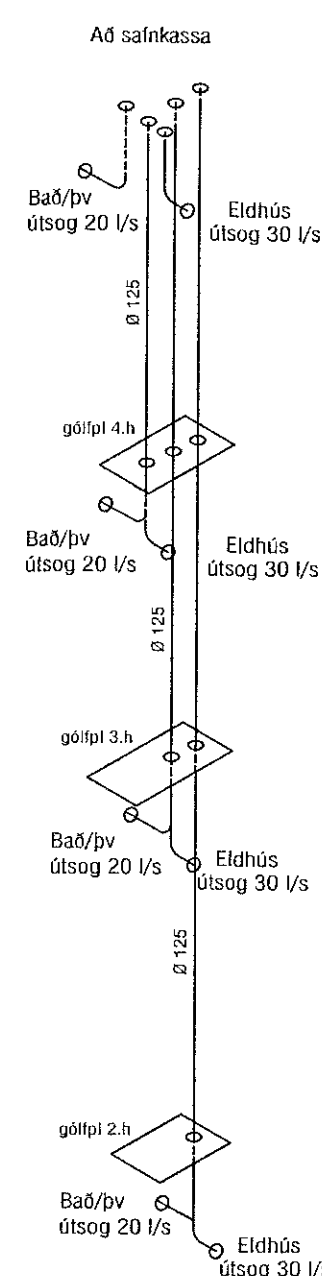

LS107-1  
LS108-1  
LS109-1

**VEKTOR**  
- hönnun og ráðgjöf -  
Síðumúla 3, 108 Rvk, s. 554-6650 / 897-5363

Áshamar 54, Hafnarfjörður

Lagnir -loftþræsing  
Rúmmyndir

Höfundur SH/EPK	Teyma MMA	Tel. nr.
Dagsetning 01.09.2022	Mín. 1:50	L-419

Sigrún Halsteinsdóttir hl. 090859-7749  
Byggingatekniræðingur  
Netfang: sigrun@vektor.is

Sigrún Halsteinsdóttir

Samþykkt af / samþingrafhóndur:

Sigrún Halsteinsdóttir