

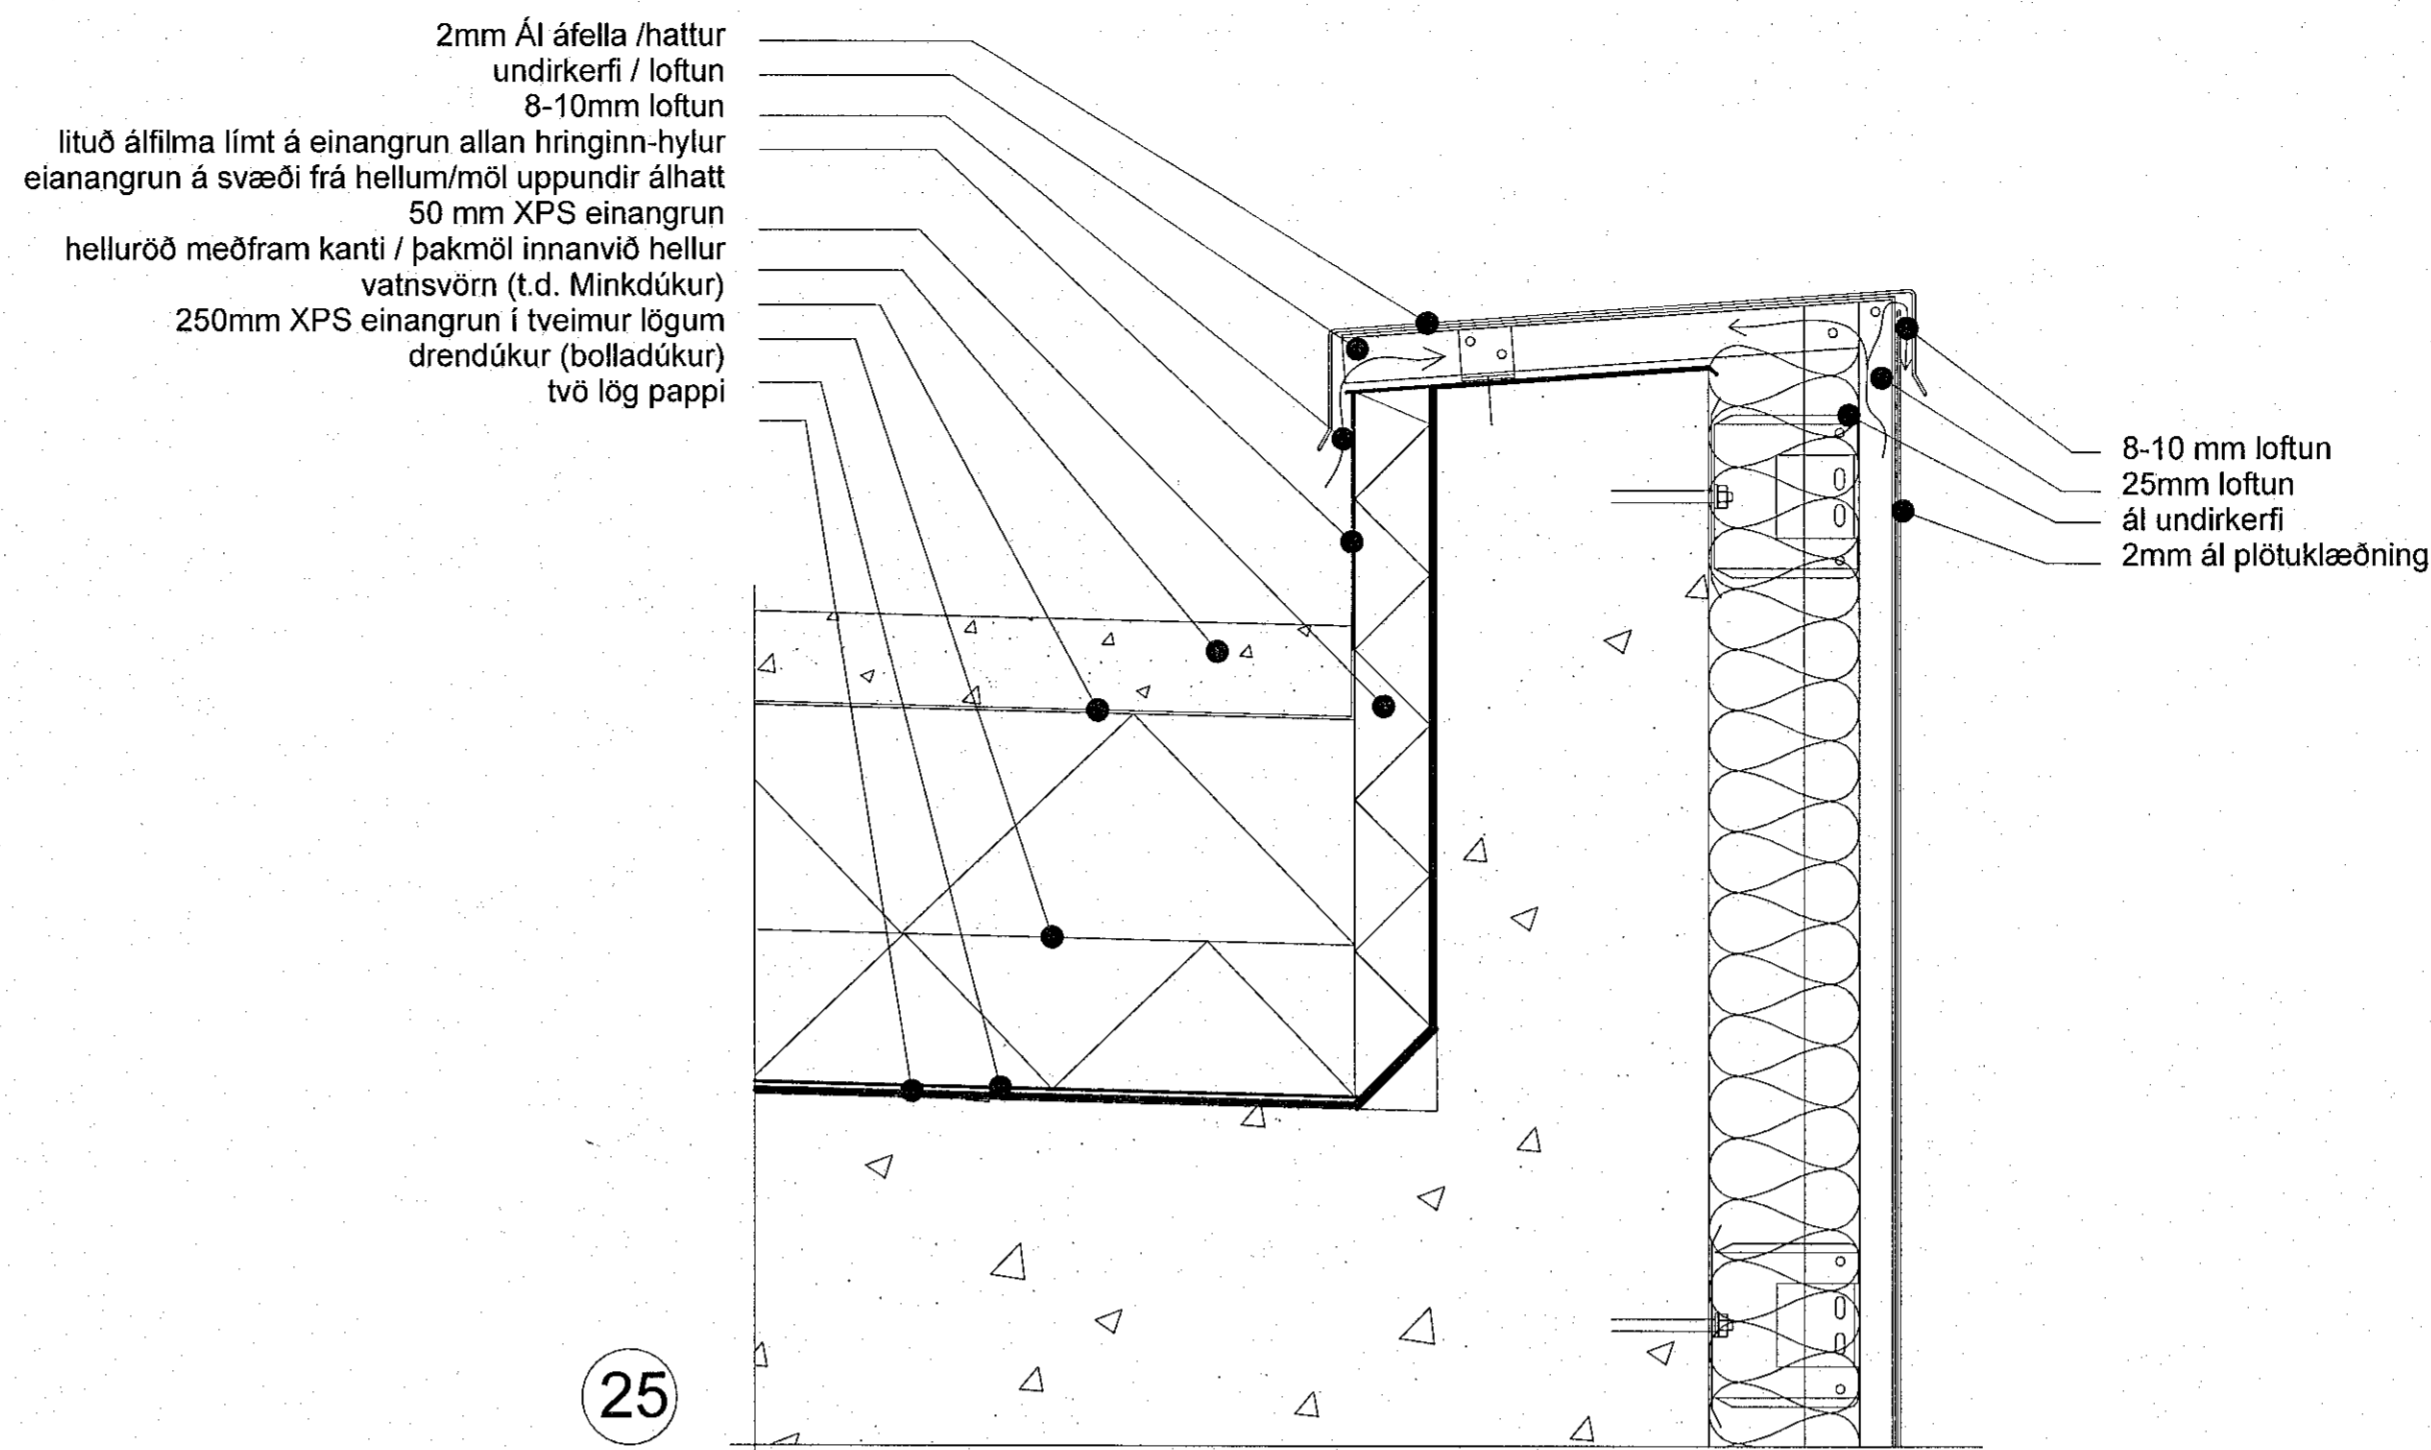



D-24 útloftun í efribrún glugga - kennideili
mkv: 1 : 5

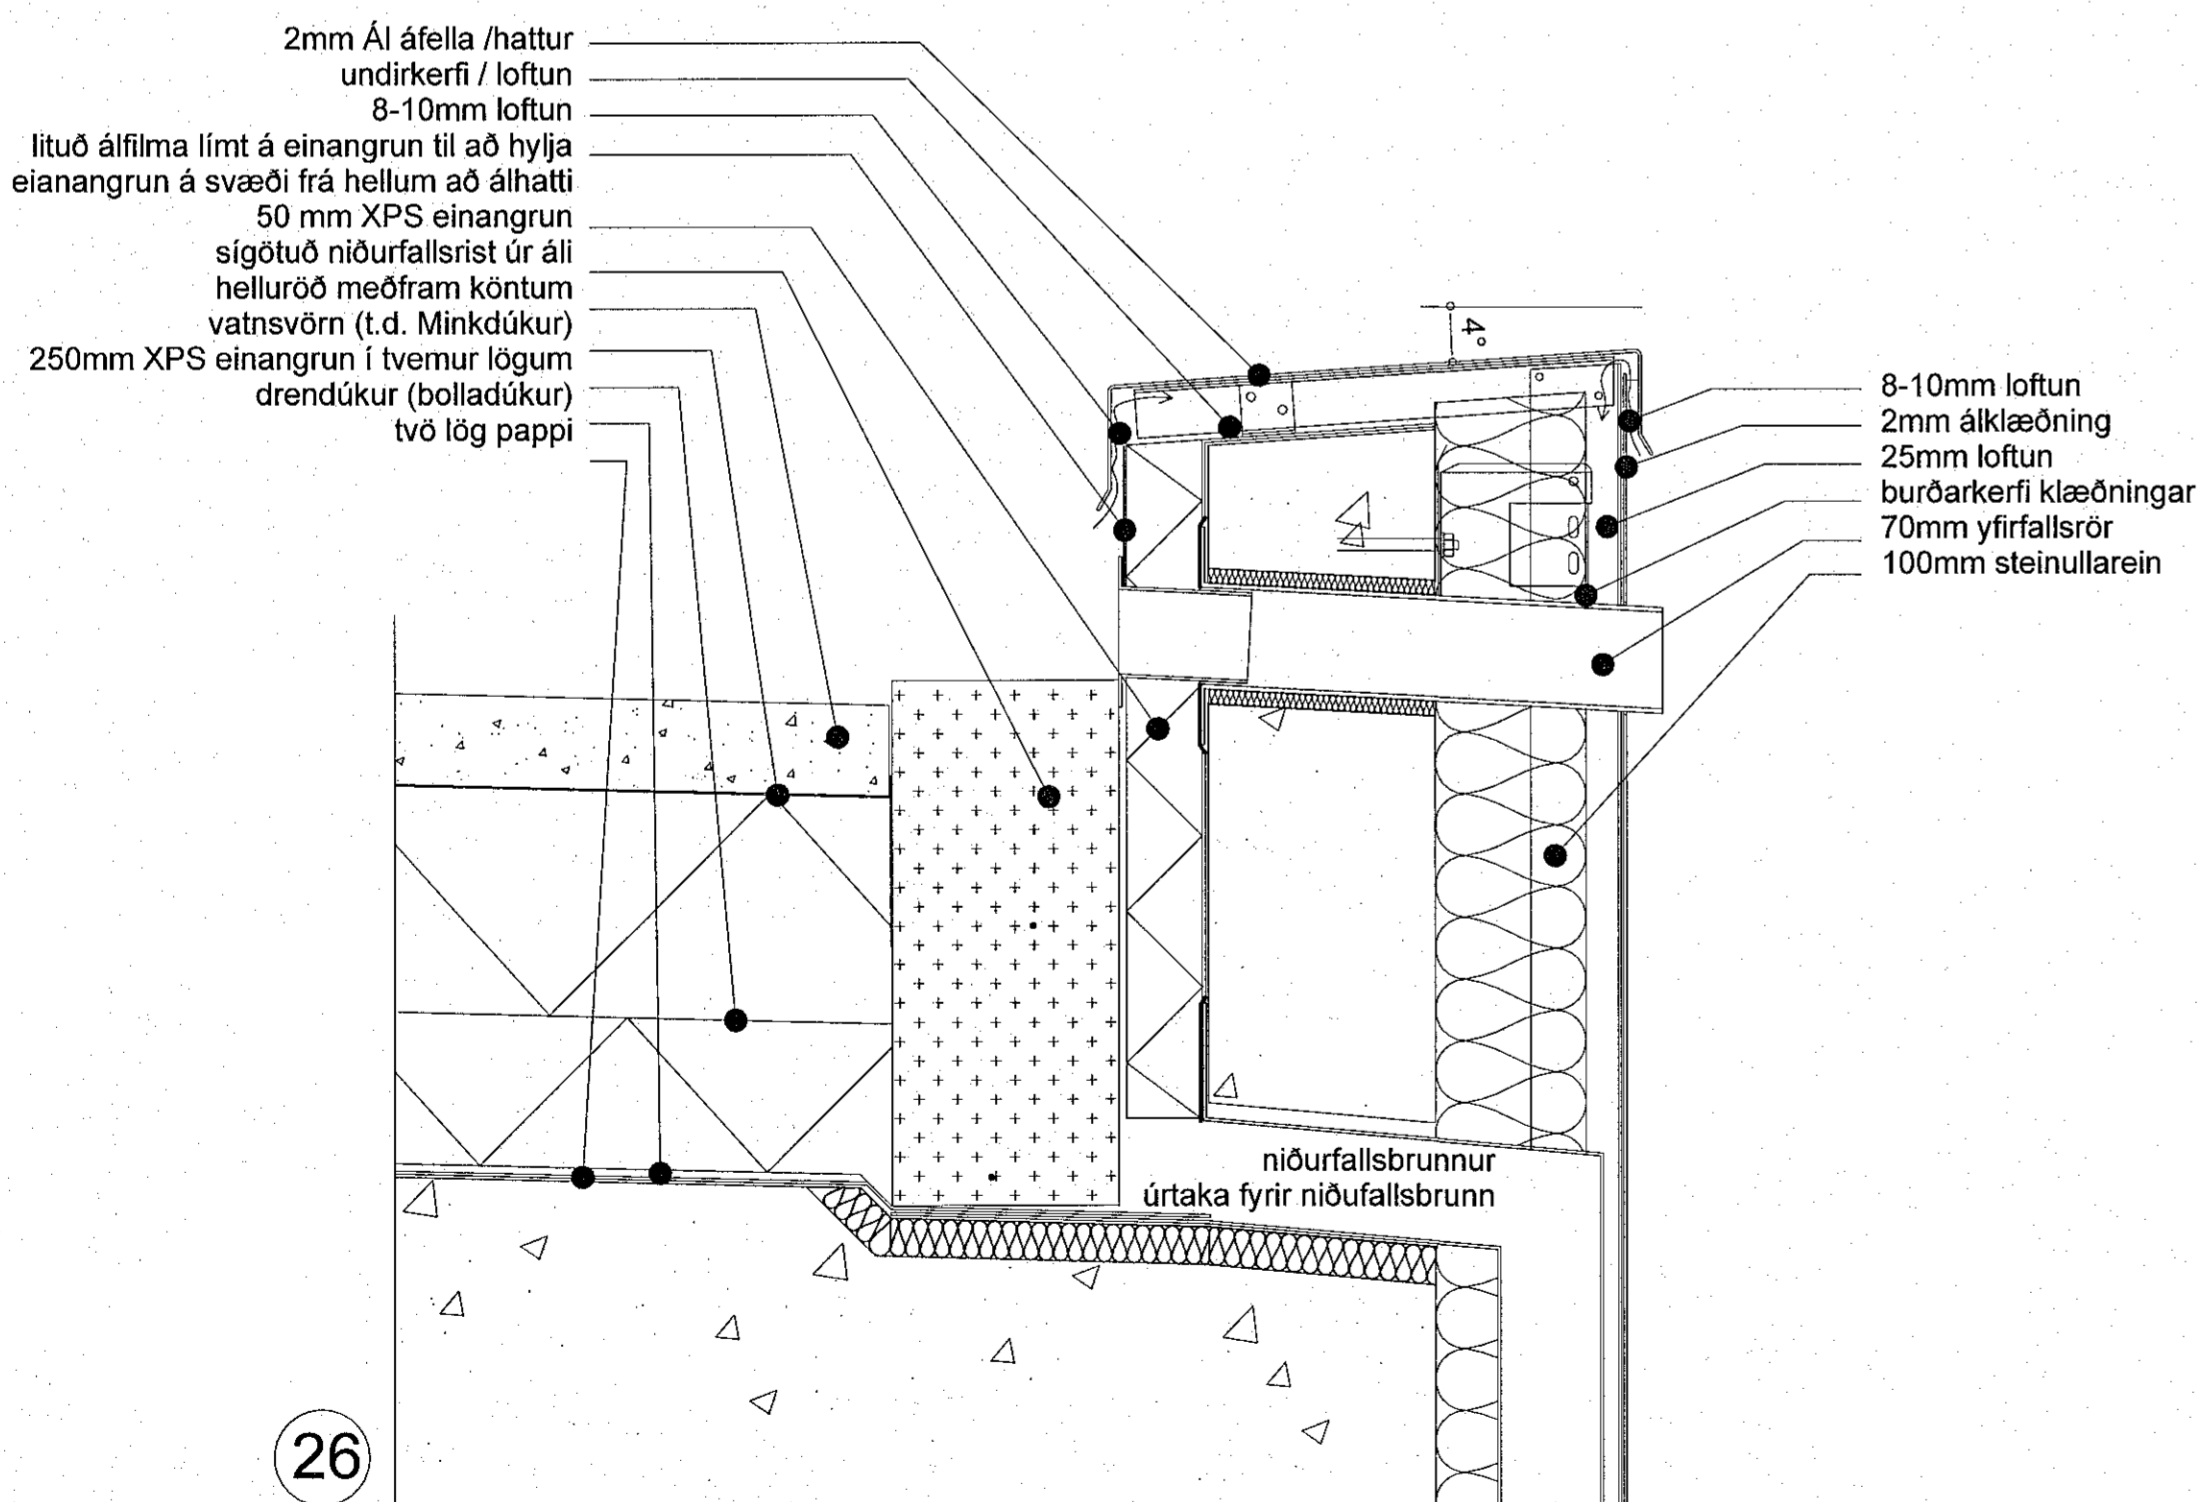

D-25 - þakkantur ál - kennideili
mkv: 1 : 5

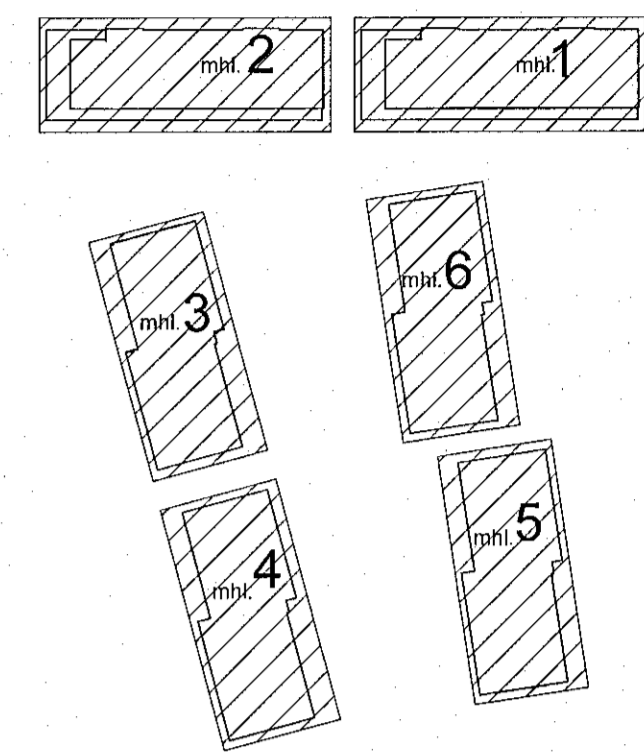


D-26 - þakrenna þakkantur ál - kennideili
mkv: 1 : 5

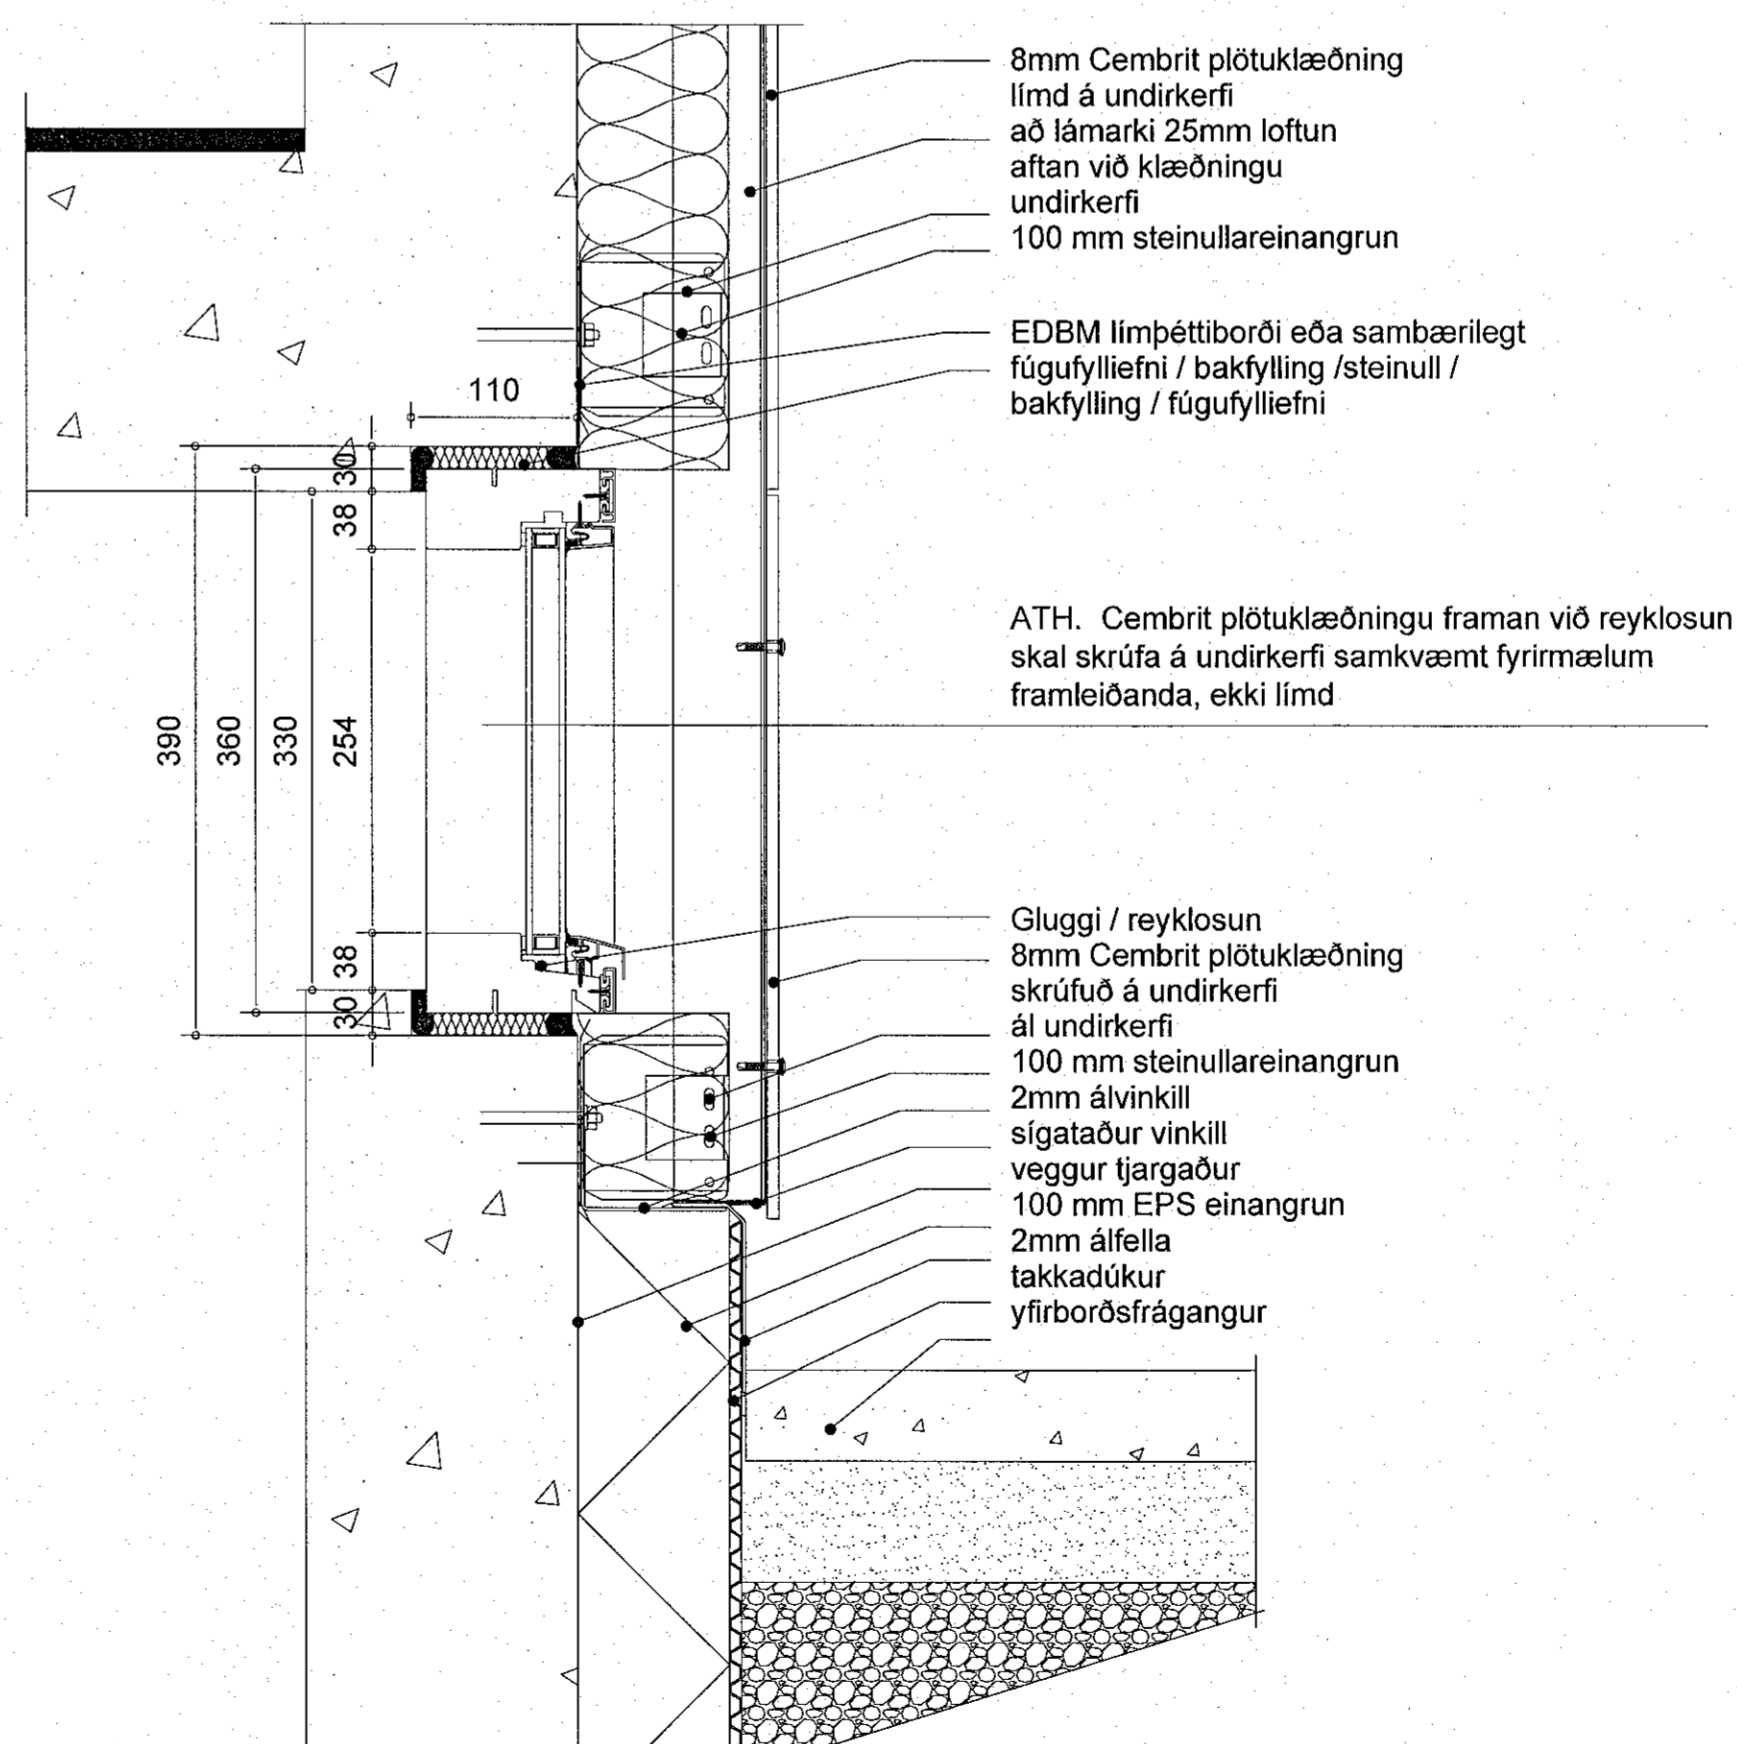

D-27 sneiðing í RL - kennideili
mkv: 1 : 5

VERKTEIKNINGAR SKV. SAMÞYKKTUM
ADALUPPRÁTTUM ÞANN: 29.06.2022

BREYTINGAR

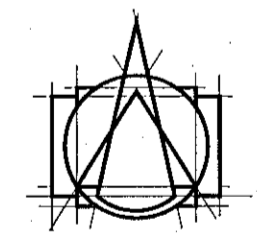

Tark
ARKITEKTAR
HÁTÚNI 2b - 105 REYKJAVÍK
Sími: 540 5700
tark@tark.is - www.tark.is

VERJESVI
Áshamar 12-26
Fjölbýlishús
Verkteikningar
VERK
Deili utanhús D-24,25,26,27

MÁL: 1 : 5
MÁNNAGI: 10.11.2022
TEIKNAGI: GE

YFIRFARIÐ: ISC
VERKNUMER: FL TEIKNINGANUMER 070

753-261 04 2.06-04

SAMB.