



Mb. 31/7 2012 JL


Verkhönnun
 Samþykkt af Verkhönnun ehf.
 Undirritun samráðgjafarinnar

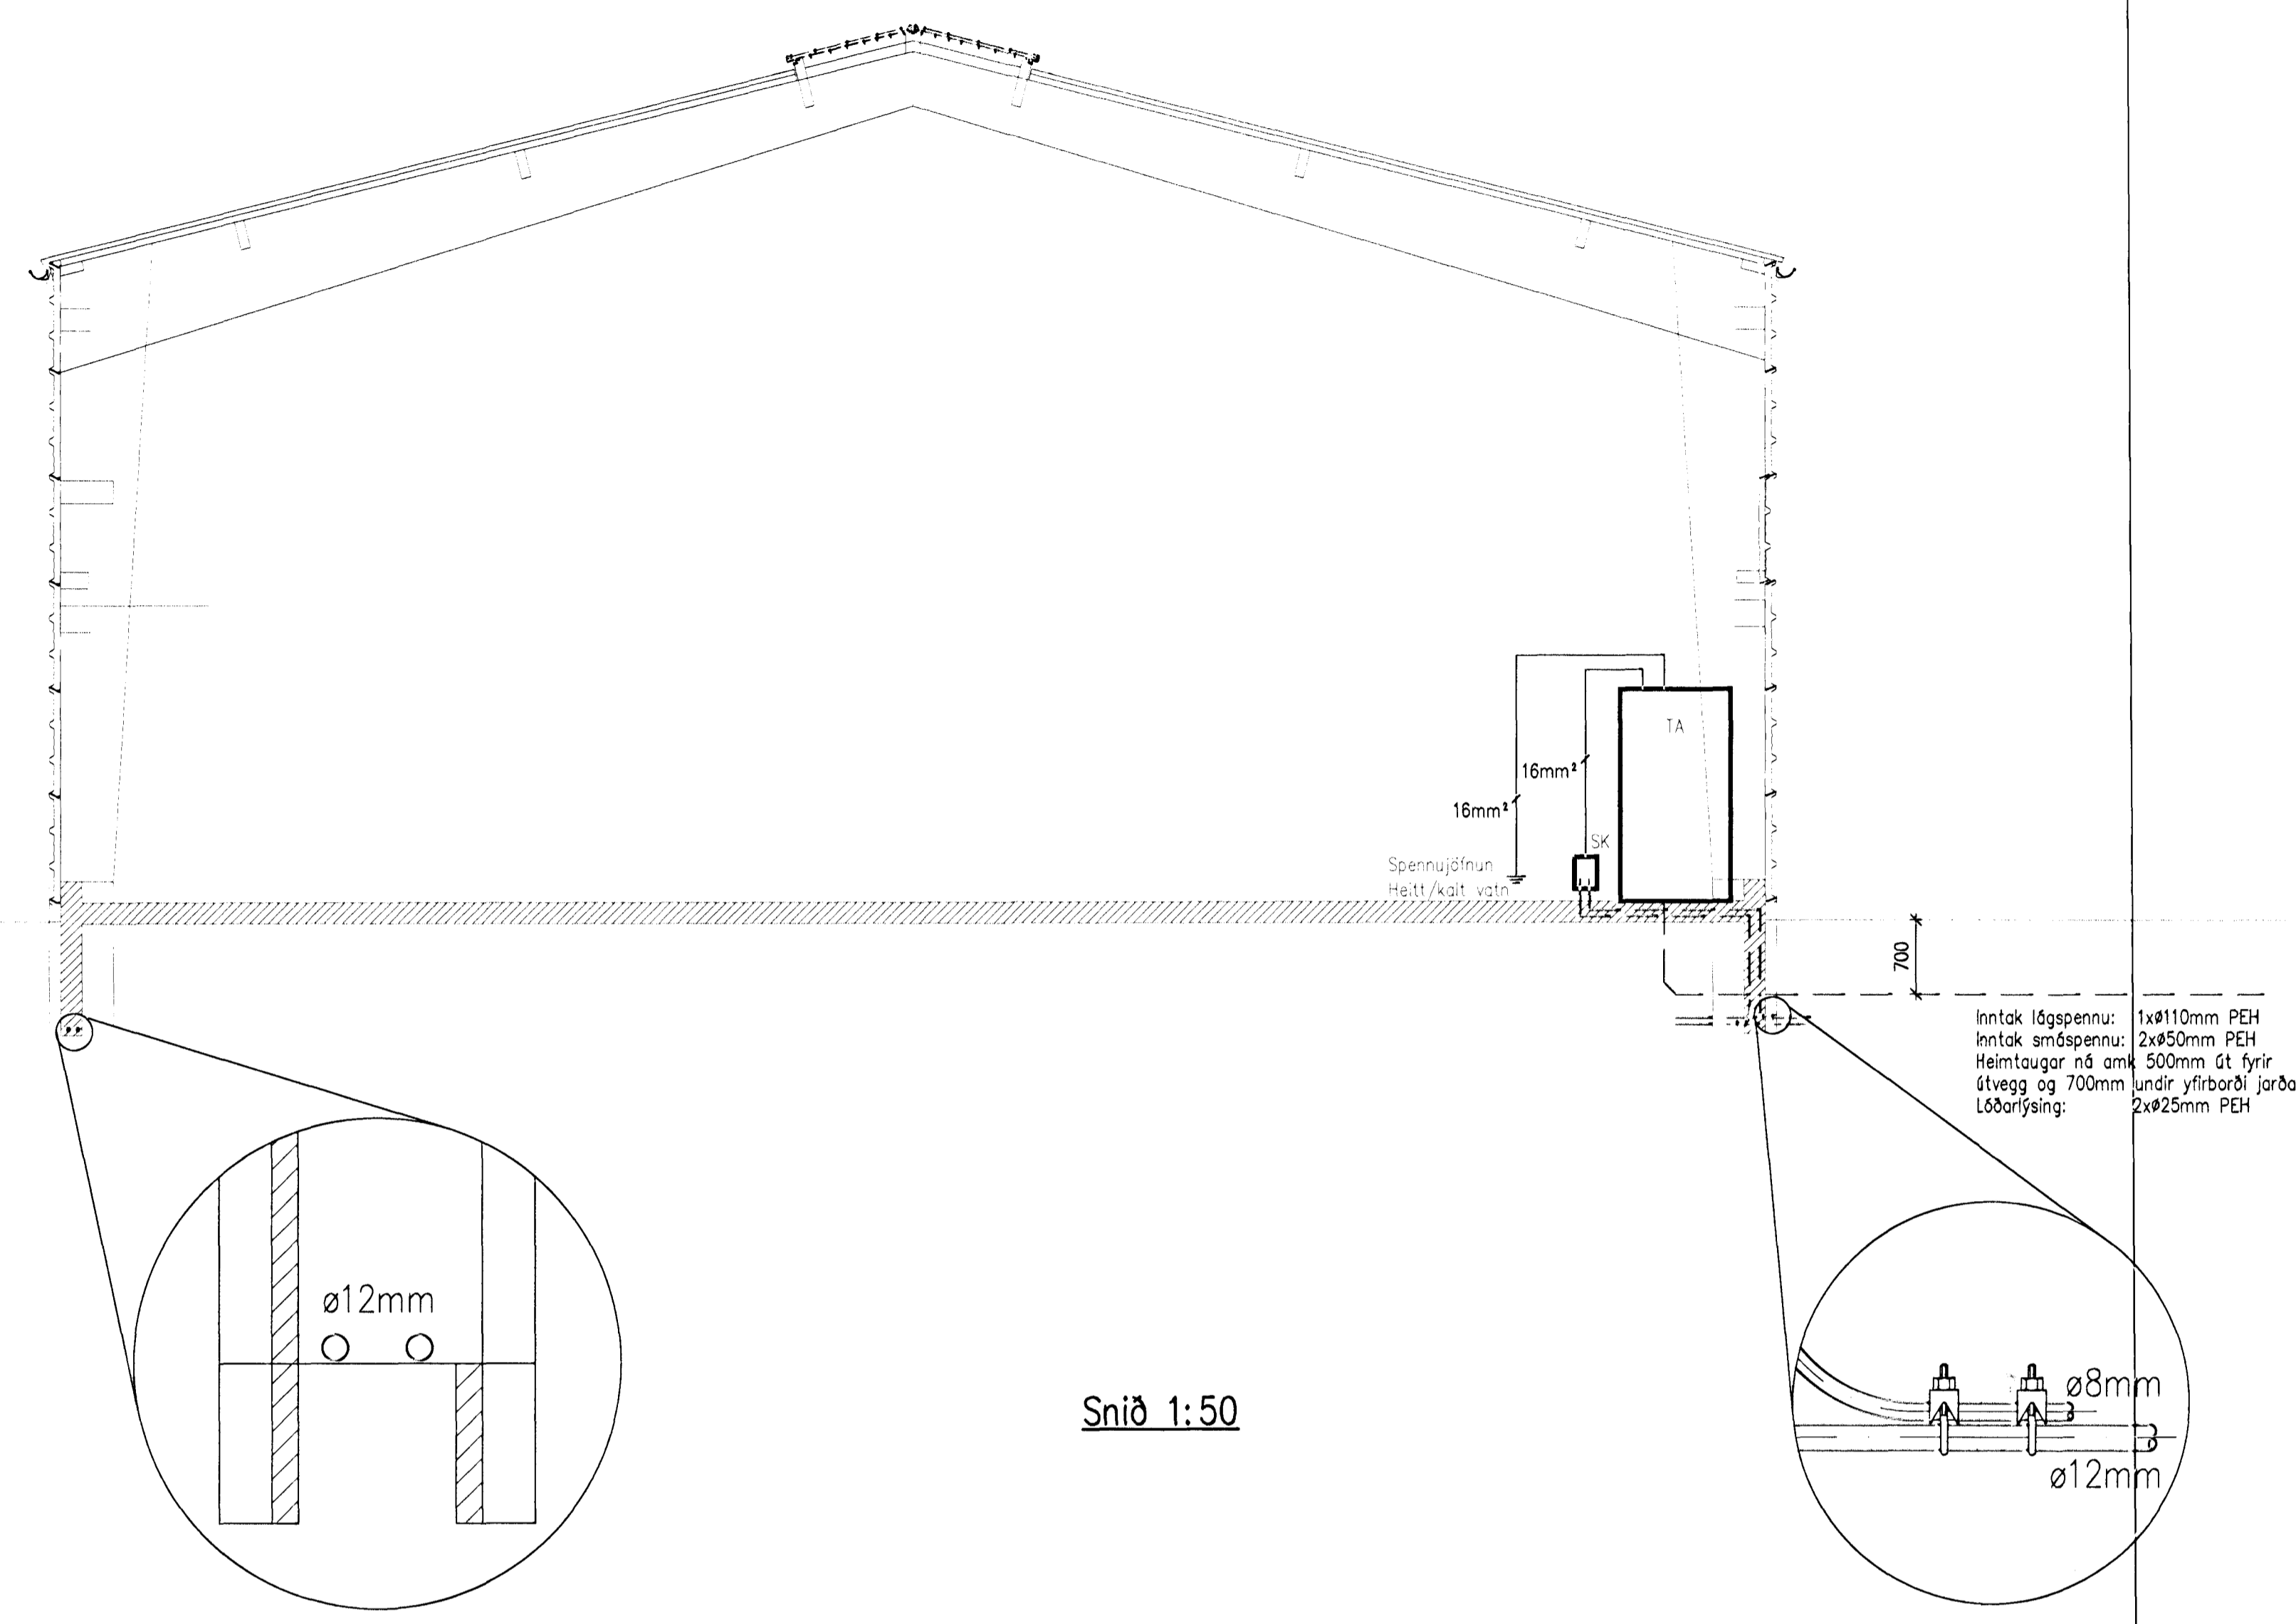

Snið 1:50

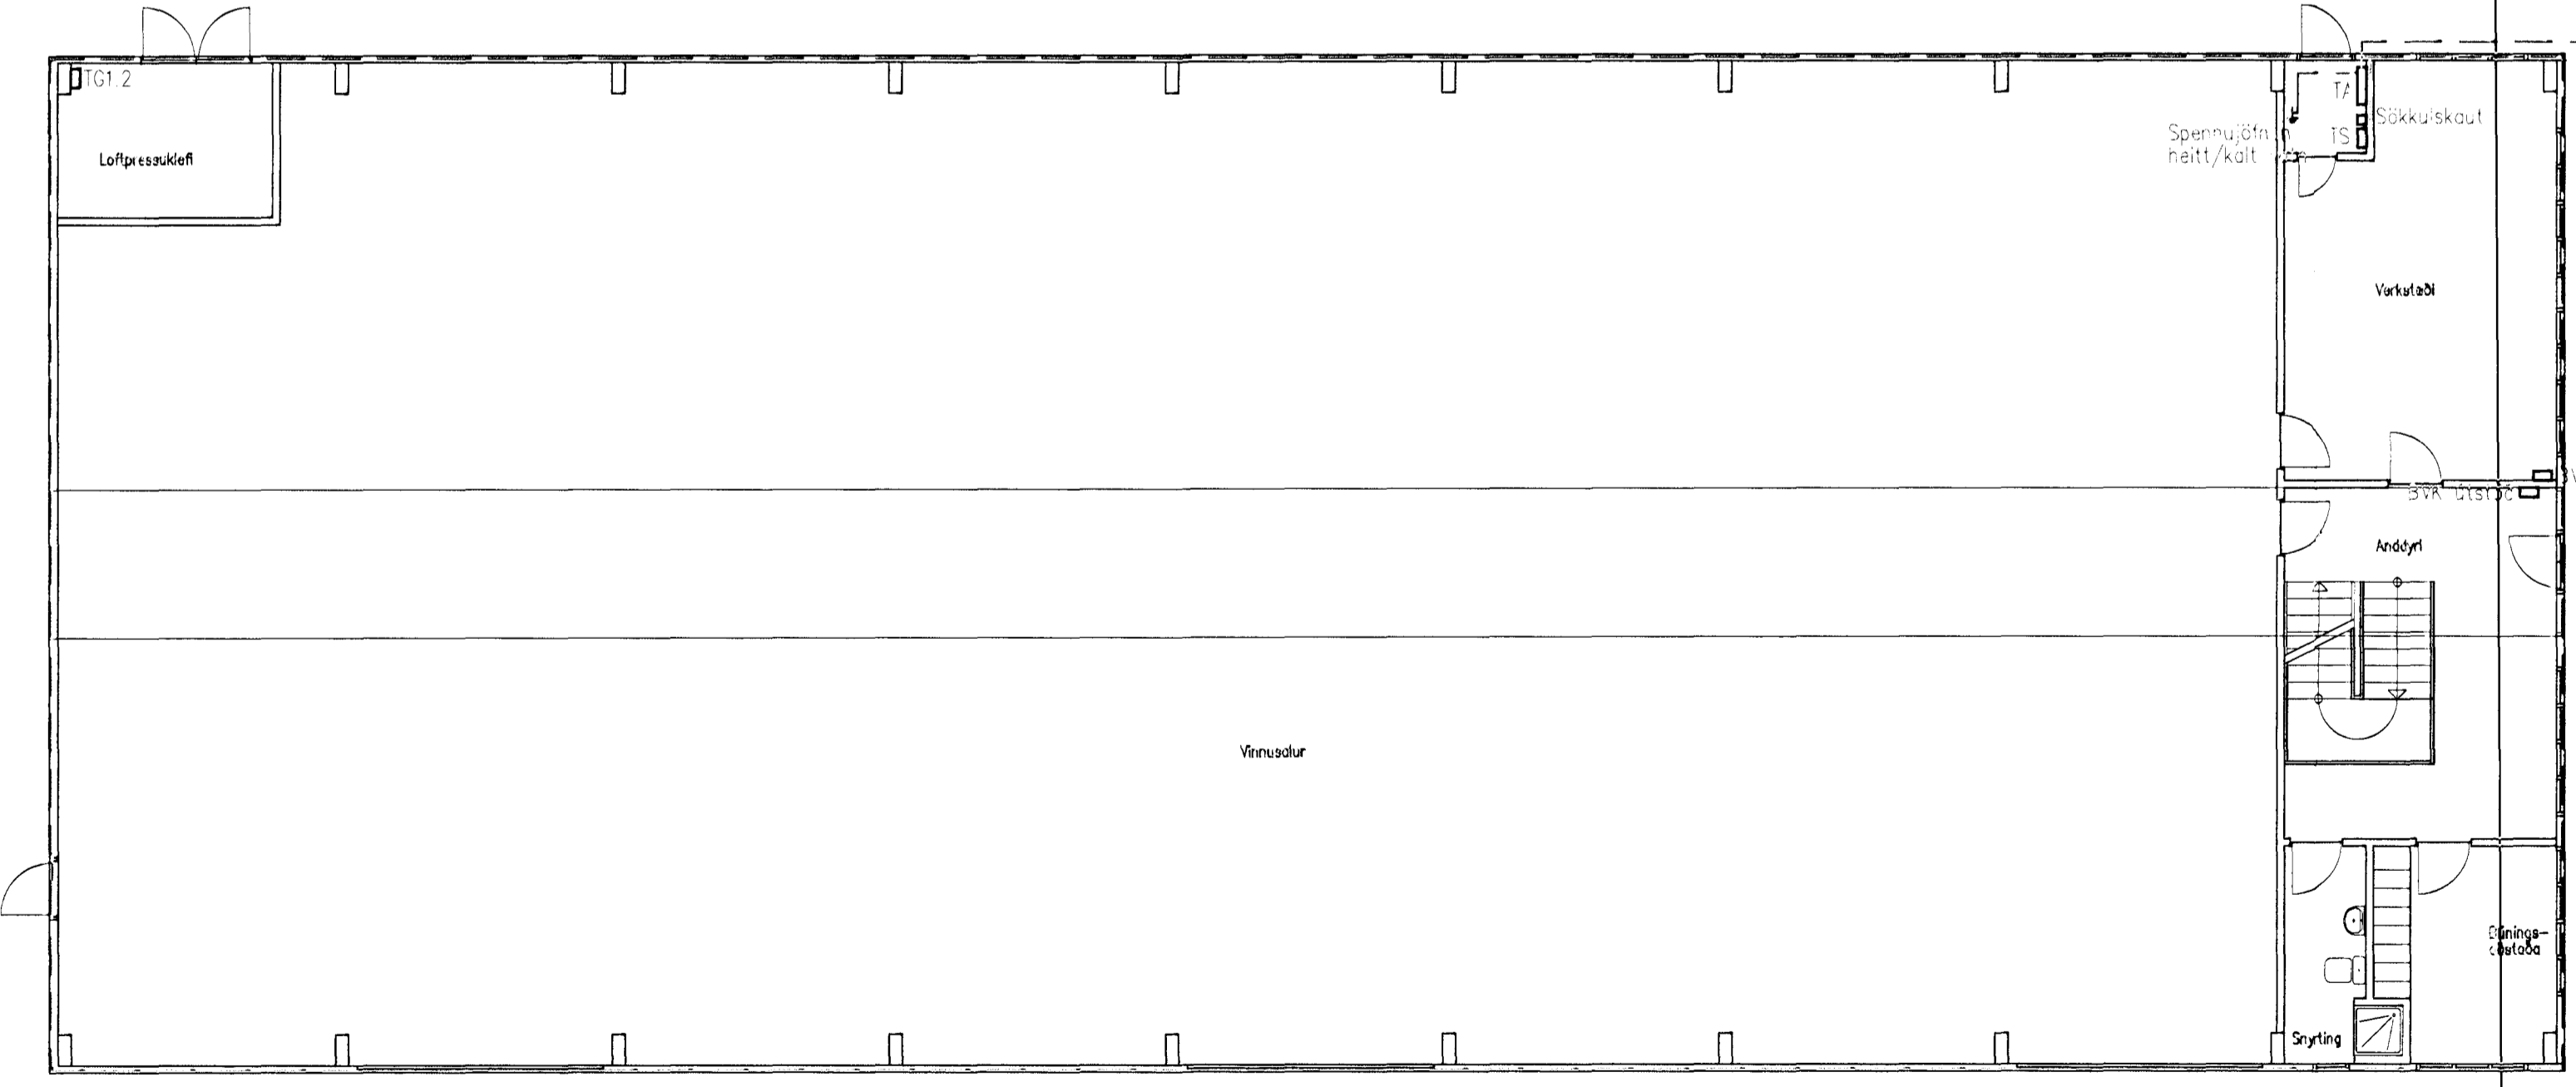


Sökkulskaut, Inntök 1:100

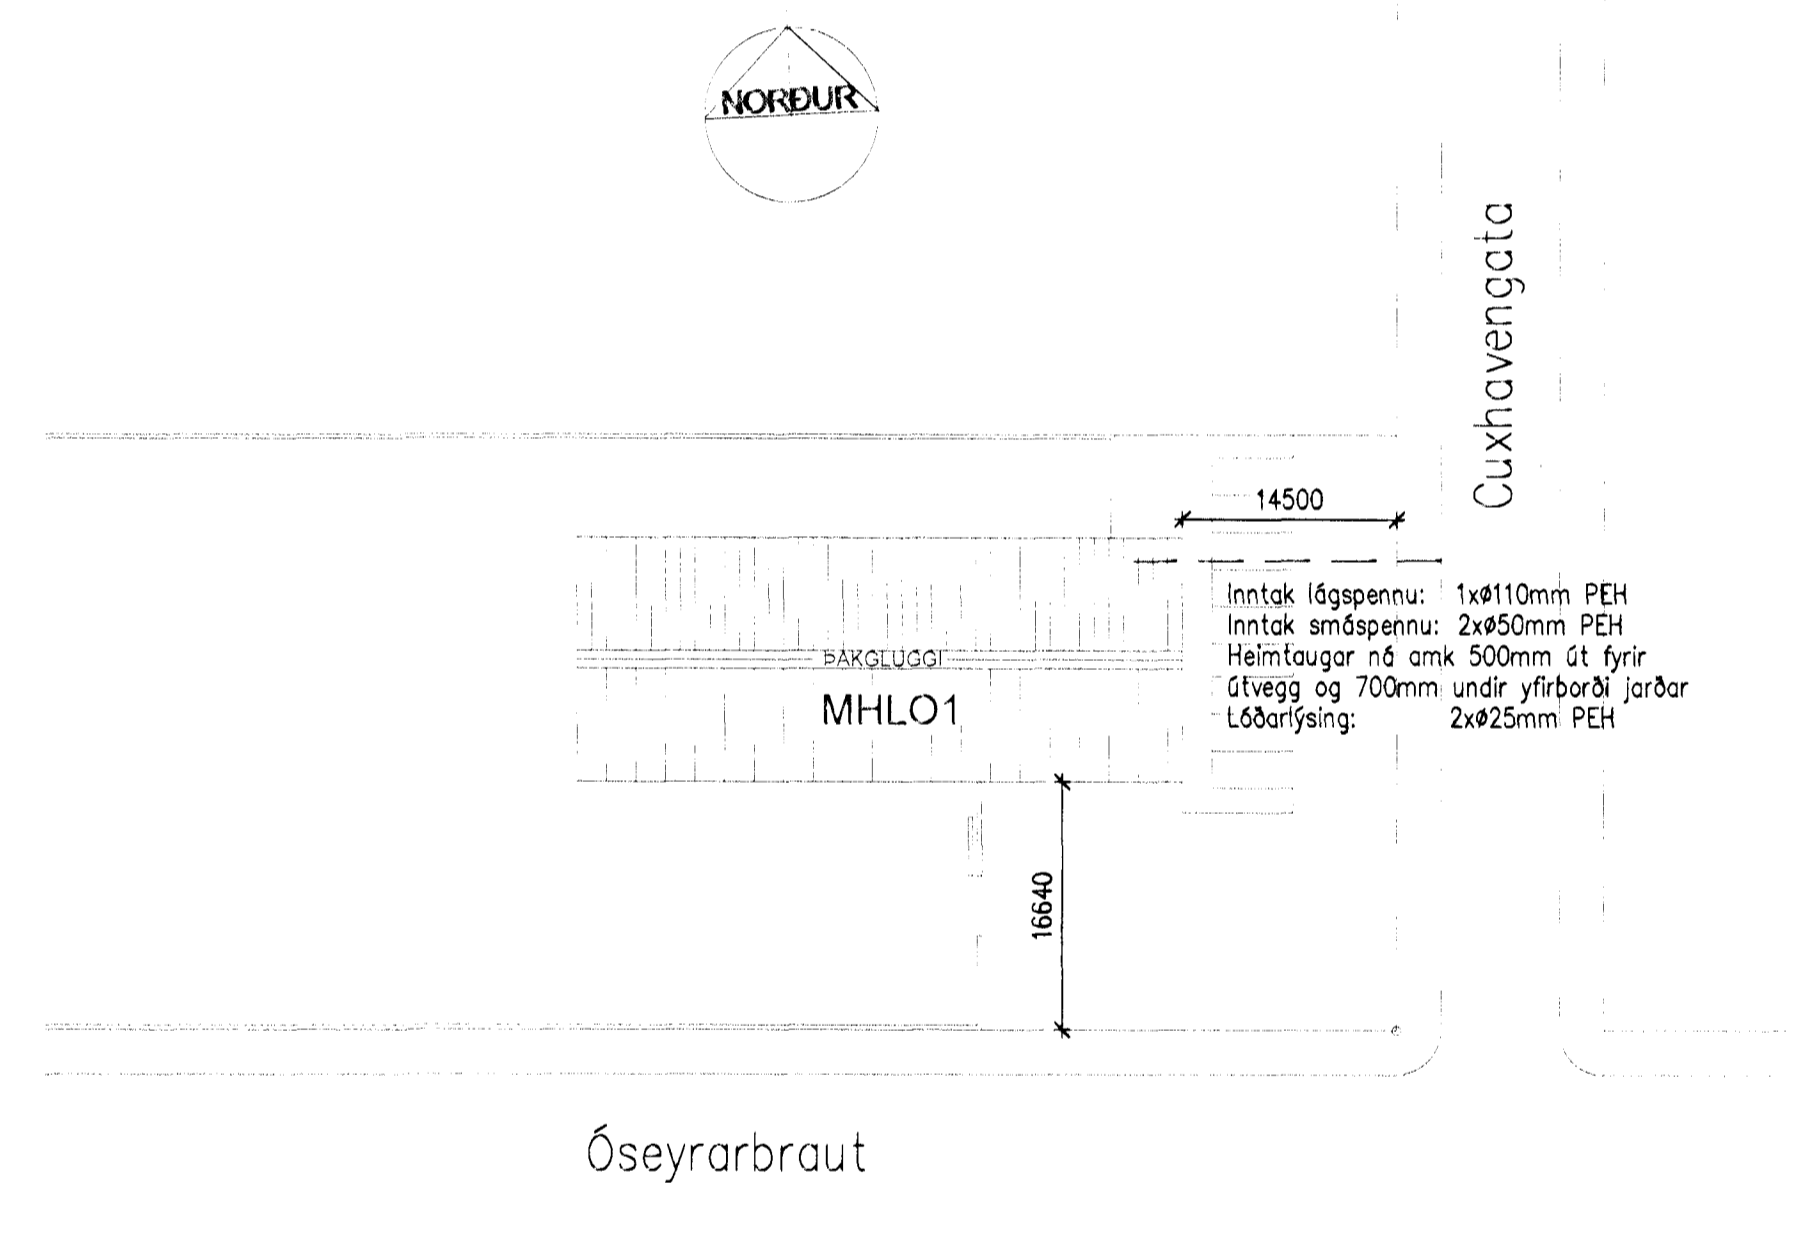

Afstöðumynd 1:500

VERKHÖNNUN
 VERKFRÆÐIRÁÐGGJÖF
 AKRALLIND 6, 203 KÓPAVOGI, KTI 650 107-1280
 Sími: 570-5800, Faxi: 570-5810
 WWW.VERKHÖNNUN.IS, VERKHÖNNUN@VERKHÖNNUN.IS

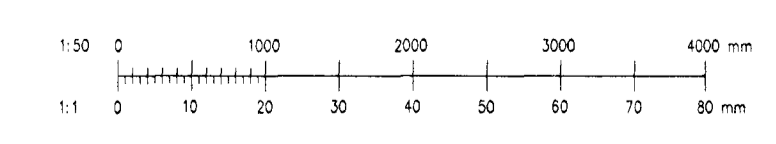

MBP	BSH	16.05.2011	ÓSEYRARBRAUT 6	2011-01-015
Höfundur	Yfirfarandi	Dagur	RAFLAGNIR	ÓB-1001
GÖJ	A1	1:50	AFSTÖÐUMYND, SÖKKULSKAUT, SNIÐ	
Teknið	Brúkeri	Werkur	Skilríki: I:\2011-01\015\tekn\raf\0001-1001.dwg	Verki- og tekihlutarnúmer

© Öll rétt og höfundur tekið á milli. Hætt er á 100% skilgreiningu myndanna.