



Snit JJ 1:20

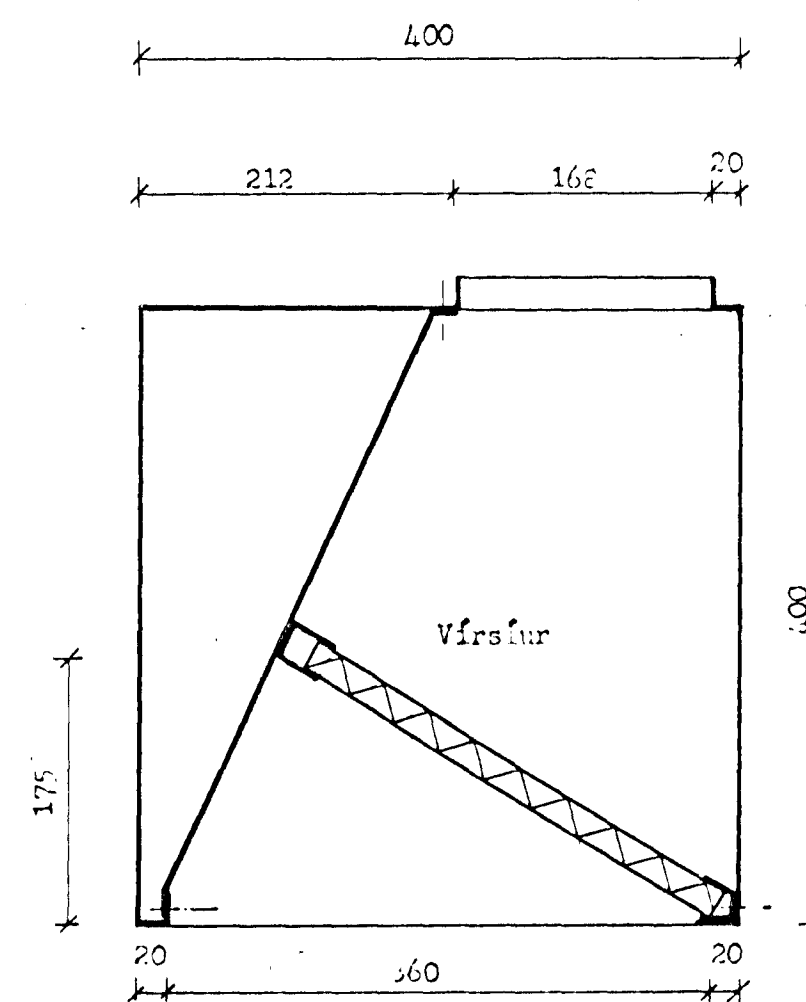

Snit 11 1:5

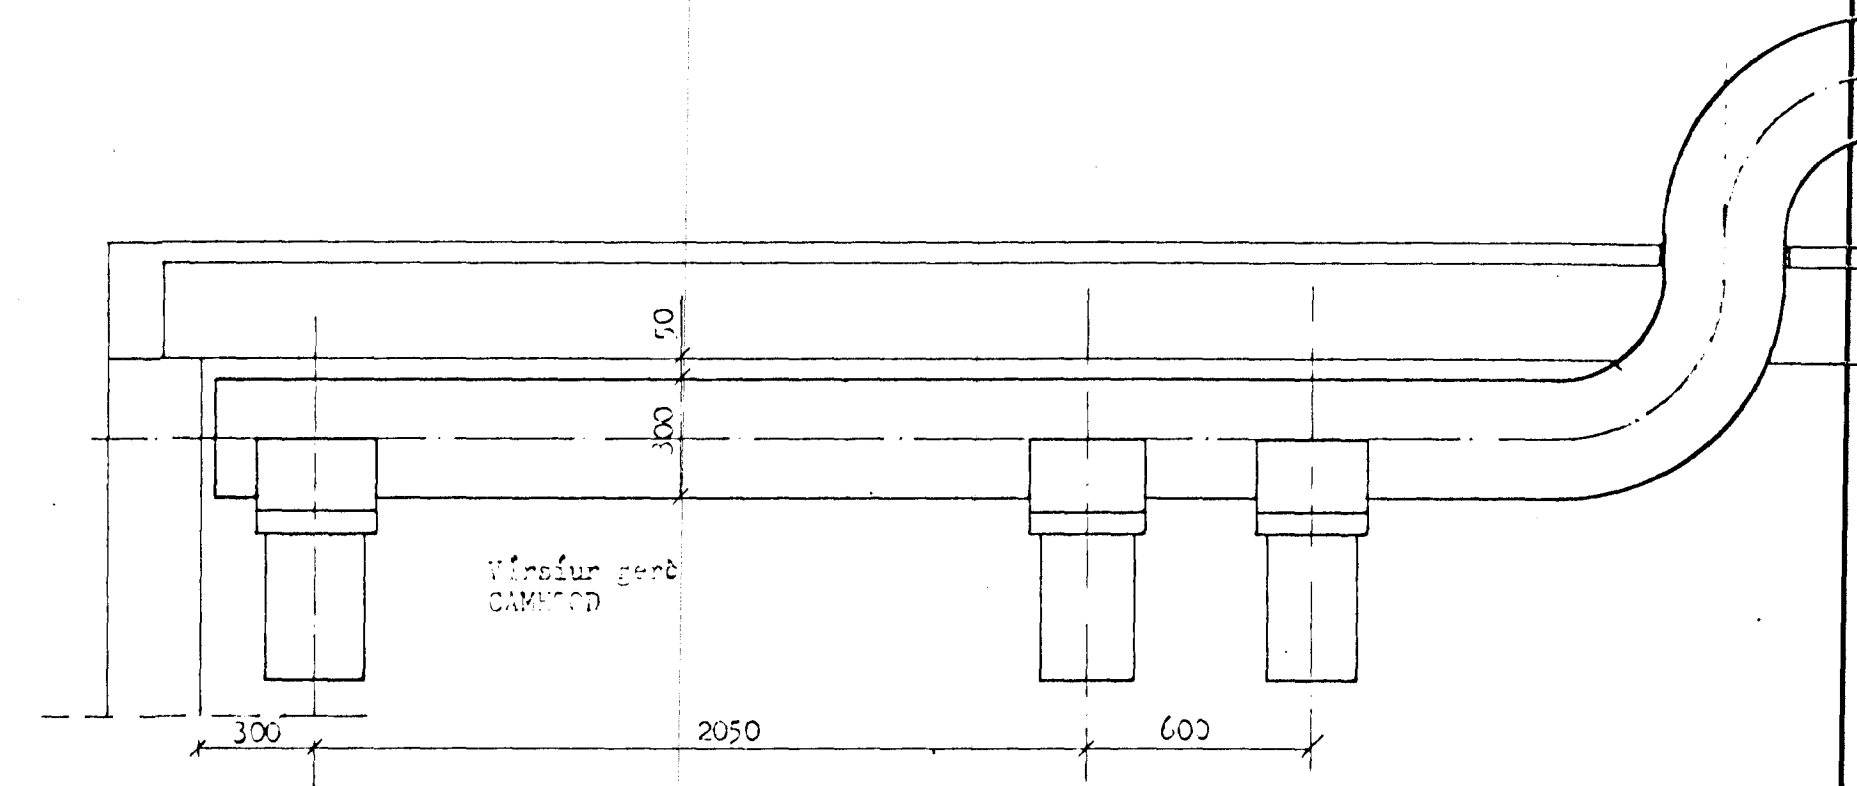

Snit ZZ 1:20

Byggingafræðingur
Alfreitt Þann
29 SEPT. 1997
Sigurbjartur Halldórsson

ÍTAK H.F. VERKFR/EDISTOFA TEIKN NR 041-610

Útdráttur af 1. áfangi
Lefratilagnir
Hlúttæðing

BLAD AF
HANNAD 2. OKT. '93 - mra. 21
TEIKNAD o.t.a.
VFIRF

MKV 1:4 1:20

SAMP