



GRUNNMYND 1 HÆÐAR 1:50

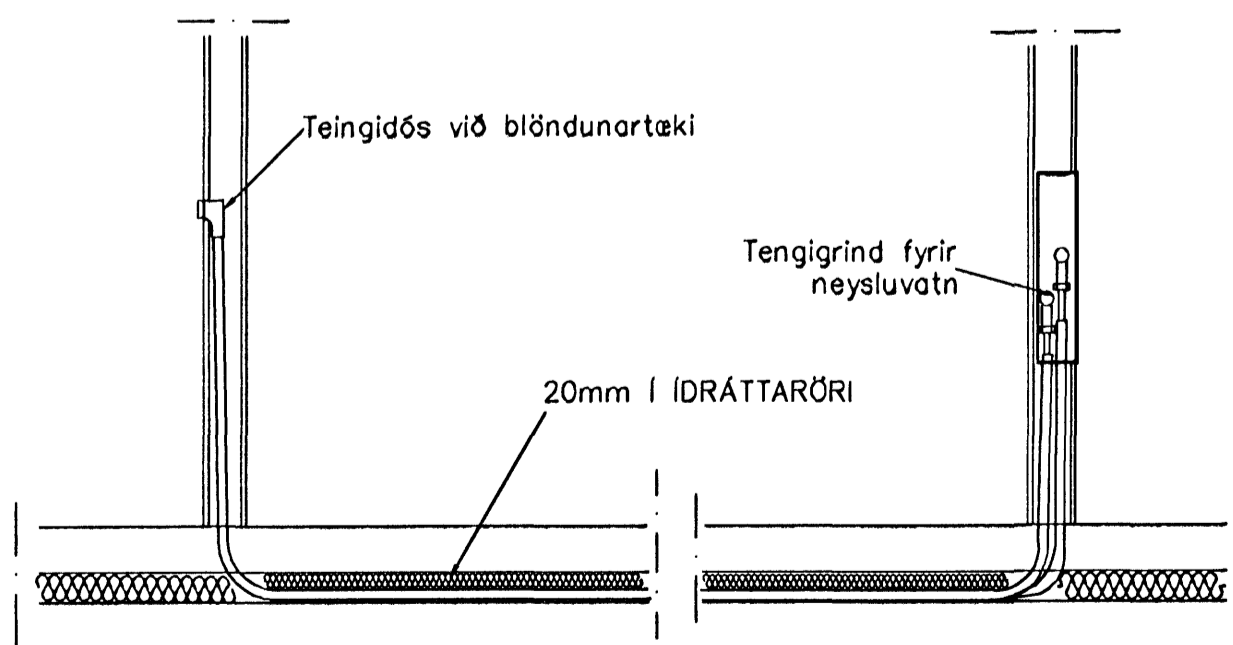

TENGING NEYSLUVATNSLAGNA 1:20

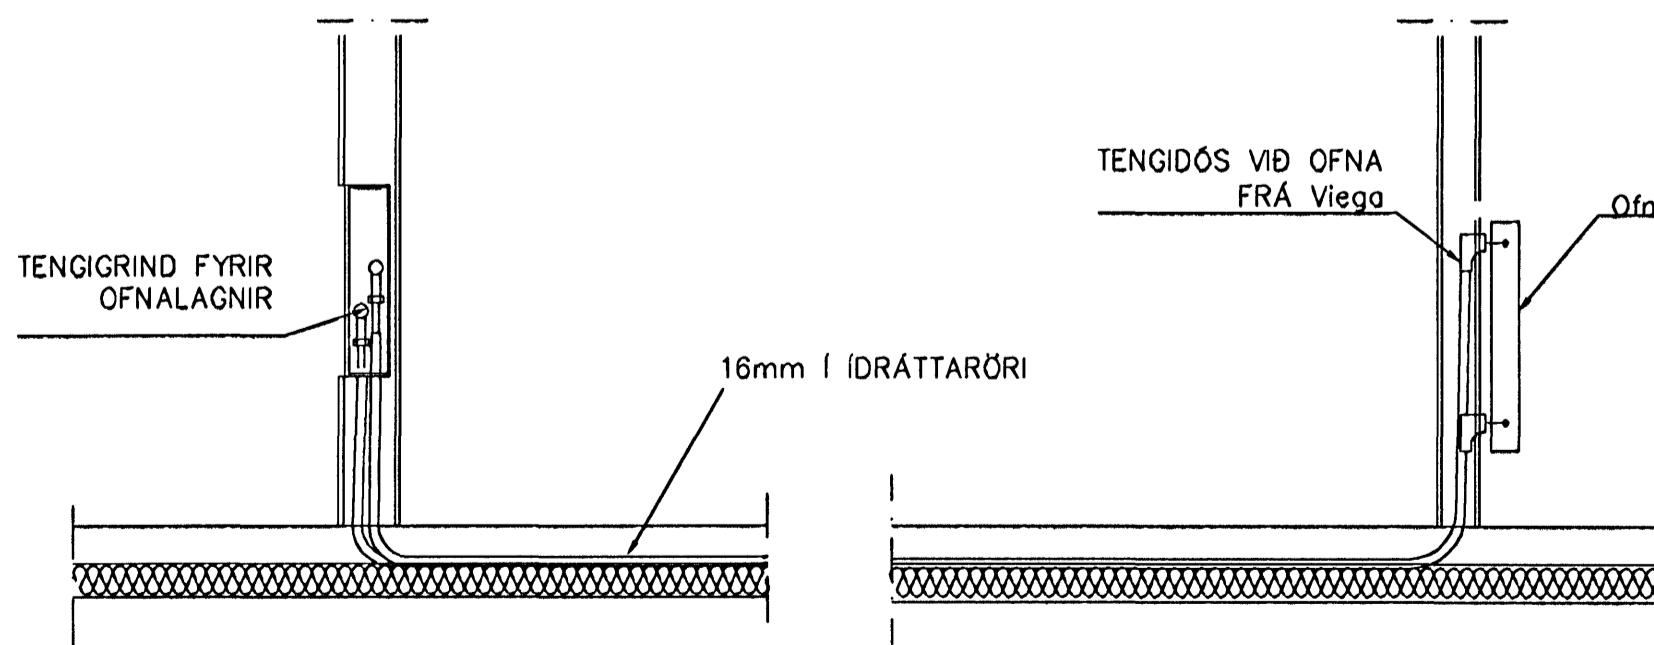

TENGING OFNALAGNALAGNA 1:20

| | | | | |
|-----|--------------|-------|------|-----|
| 101 | HANDKLOFN | | | |
| 102 | ÞVOTTUR | 330 | 500 | 600 |
| 103 | HJÓN | 930 | 1500 | 600 |
| 104 | STOFA/ELDHÚS | 2.500 | 2200 | 400 |
| 105 | ANDD | 810 | 800 | 600 |
| 106 | | | | |
| 107 | ÞVOTTUR | 340 | 500 | 600 |
| 108 | STOFA/ELDHÚS | 1.280 | 1000 | 400 |
| 109 | STOFA/ELDHÚS | 1.280 | 1000 | 400 |
| 110 | HANDKLOFN | | | |
| 111 | ÞVOTTUR | 340 | 500 | 600 |
| 112 | STOFA/ELDHÚS | 860 | 1000 | 400 |
| 113 | STOFA/ELDHÚS | 1.700 | 2200 | 400 |
| 114 | HANDKLOFN | | | |
| 115 | HANDKLOFN | | | |
| 116 | ÞVOTTUR/G | 390 | 500 | 600 |
| 117 | STOFA/ELDHÚS | 990 | 1400 | 600 |
| 118 | STOFA/ELDHÚS | 1.150 | 2200 | 400 |
| 119 | STOFA/ELDHÚS | 1.150 | 2200 | 400 |
| 120 | HERB | 830 | 1500 | 600 |
| 121 | HJÓN | 1.280 | 1500 | 600 |
| 122 | ANDD | 540 | 800 | 600 |
| 123 | HERB | 820 | 1500 | 600 |
| 124 | HJÓN | 940 | 1500 | 600 |
| 125 | ANDD | 490 | 800 | 600 |
| 126 | GEYMSLA | 420 | 500 | 600 |
| 127 | HJÓN | 940 | 1500 | 600 |
| 128 | ANDD | 490 | 800 | 600 |
| 129 | GEYMSLA | 420 | 500 | 600 |
| 130 | STIGAHÚS | 1640 | 2000 | 400 |
| 131 | ANDD | 530 | 800 | 600 |
| 132 | HERB | 830 | 1500 | 600 |
| 133 | GEYMSLA | 330 | 500 | 600 |
| 134 | ANDD | 550 | 800 | 600 |
| 135 | HERB | 820 | 1500 | 600 |
| 136 | HERB | 840 | 1500 | 600 |
| 137 | ANDD | 540 | 800 | 600 |
| 138 | HJÓN | 1.280 | 1500 | 600 |
| 139 | STOFA/ELDHÚS | 1.810 | 2200 | 400 |
| 140 | STOFA/ELDHÚS | 1.810 | 2200 | 400 |
| 141 | ÞVOTTUR | 350 | 500 | 600 |
| 142 | HANDKLOFN | | | |
| 143 | HERB | 790 | 1500 | 600 |
| 144 | STOFA/ELDHÚS | 2.350 | 2200 | 400 |
| 145 | HJÓN | 920 | 1500 | 600 |
| 146 | ÞVOTTUR | 320 | 500 | 600 |
| 147 | HANDKLOFN | | | |
| 148 | STOFA/ELDHÚS | 2.350 | 2200 | 400 |
| 149 | HJÓN | 940 | 1500 | 600 |
| 150 | ÞVOTTUR | 320 | 500 | 600 |
| 151 | HANDKLOFN | | | |
| 152 | ANDD | 1.140 | 2000 | 400 |

Byggingafræðingur
 11 NOV 2005

| Br. | Dags. | Eðli breytinga | Sign |
|--|-------|----------------|------|
| EINIVELLIR 7 HAFNARFIRÐI | | | |
| HITA,VATNS, FRÁRENSLI OG LOFTRÆSTILAGNIR 1 HÆÐAR | | | |
| MKV. 1:50 1:20 | | | |
| DAGS. OKT. 2005 | | | |
| VERK NR. 2508 | | | |
| TEIKN. NR. 2-15 | | | |
| HANNAD SIG. ÞORLEIFSS. KT. 241148-3009 | | | |
| TEIKNAD G.H. | | | |
| YFIRFARIÐ | | | |
| TÆKNIÞJÓNUSTA SIGURDAR ÞORLEIFSSONAR ehf STRANDGÖTU 11 240 HAFNARFIRÐI Sími 555-4255 FAX 565-2875 E-mail taekniþjonusta@islandia.is kt: 440693-2539 | | | |