
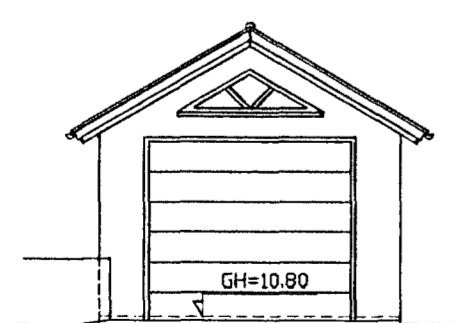
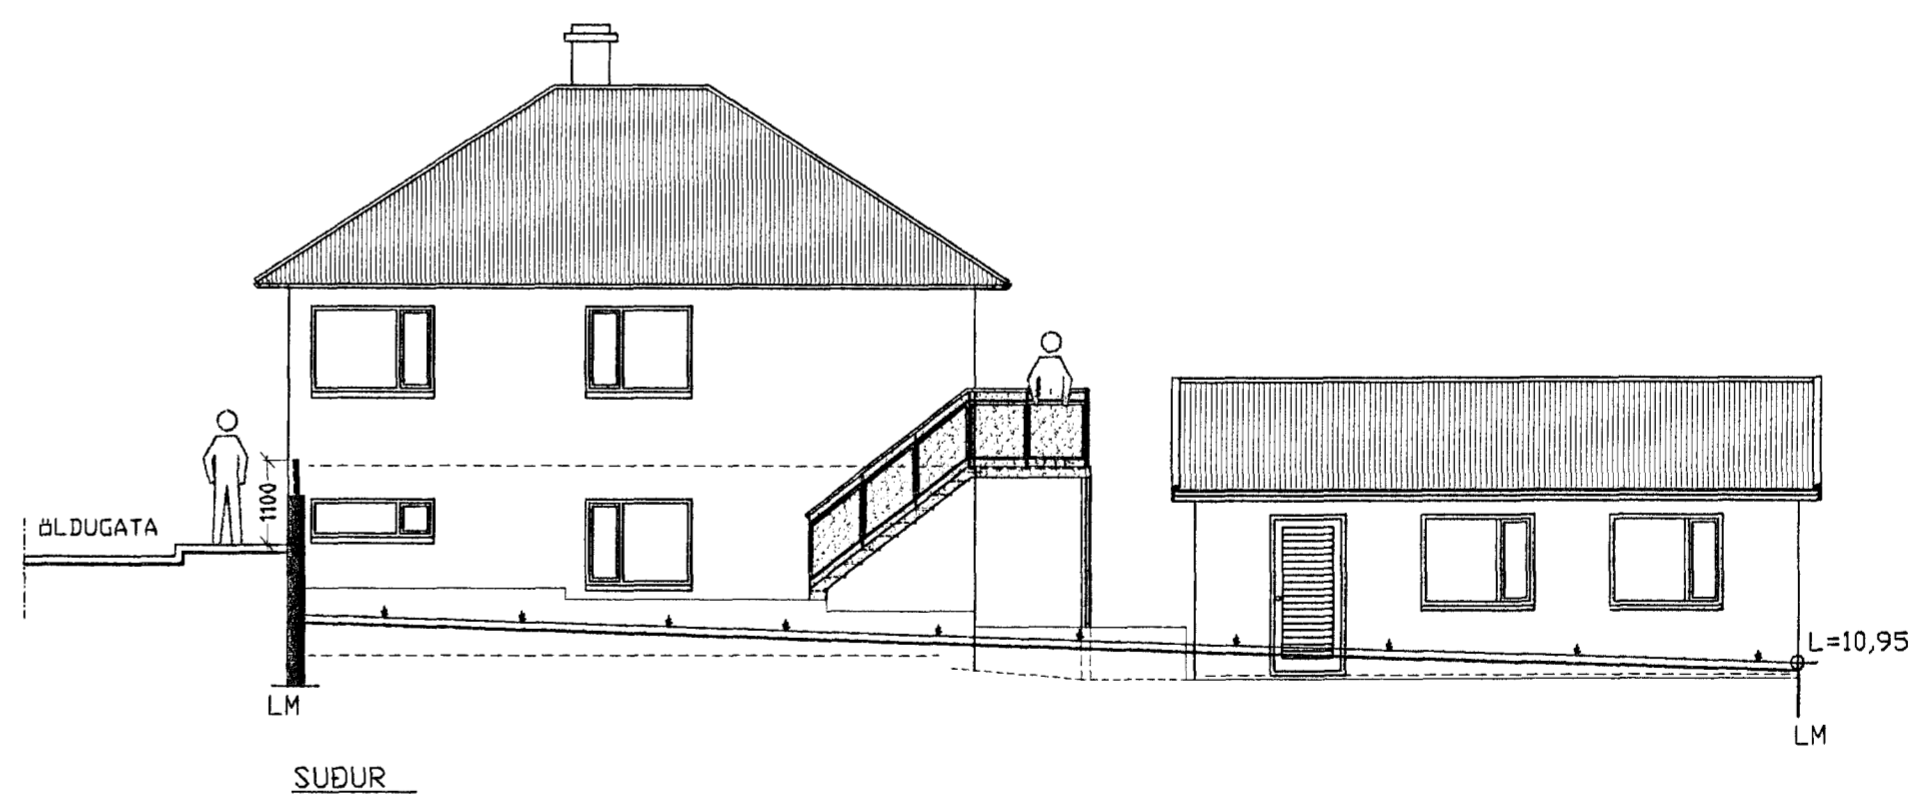
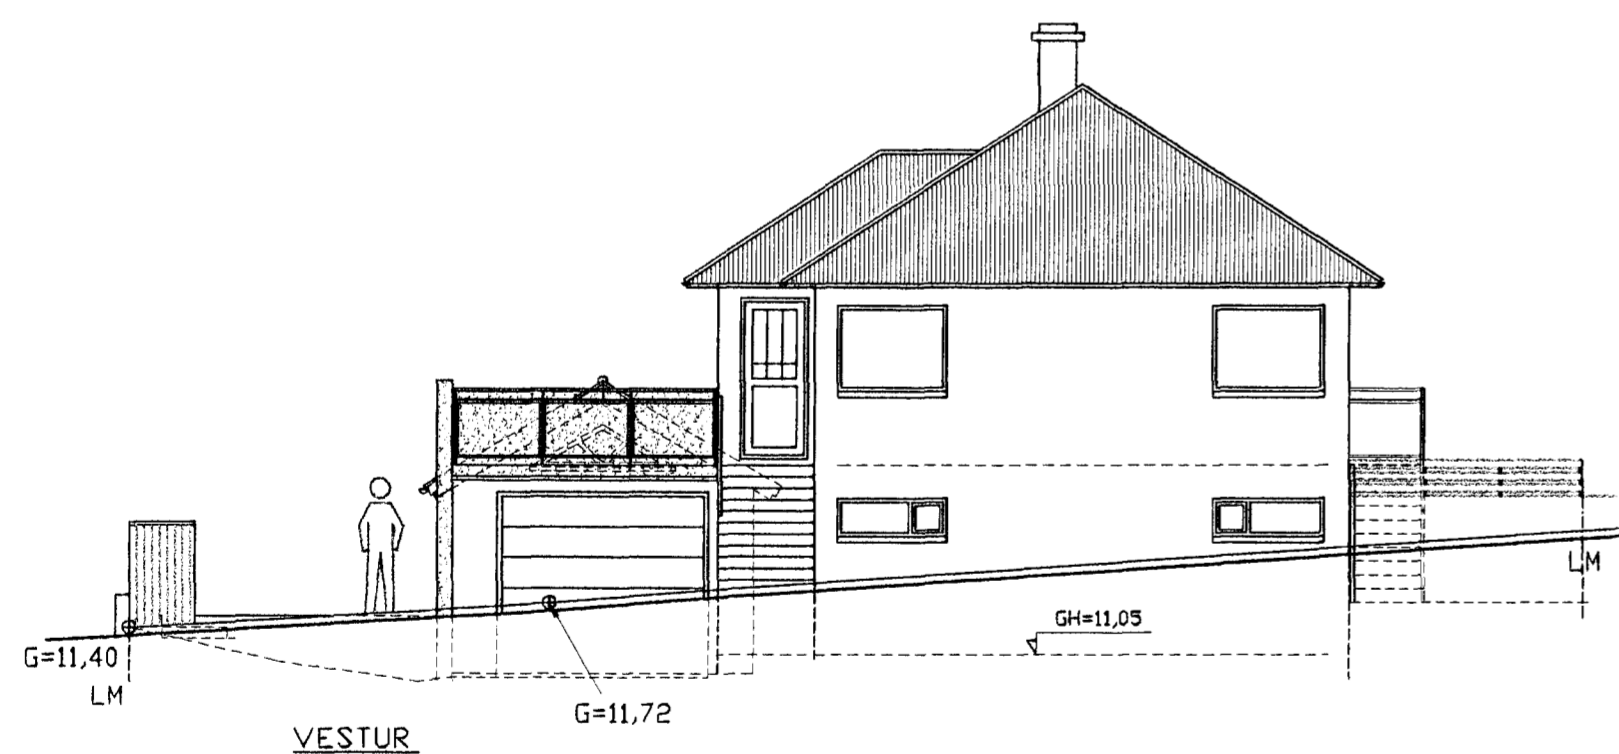
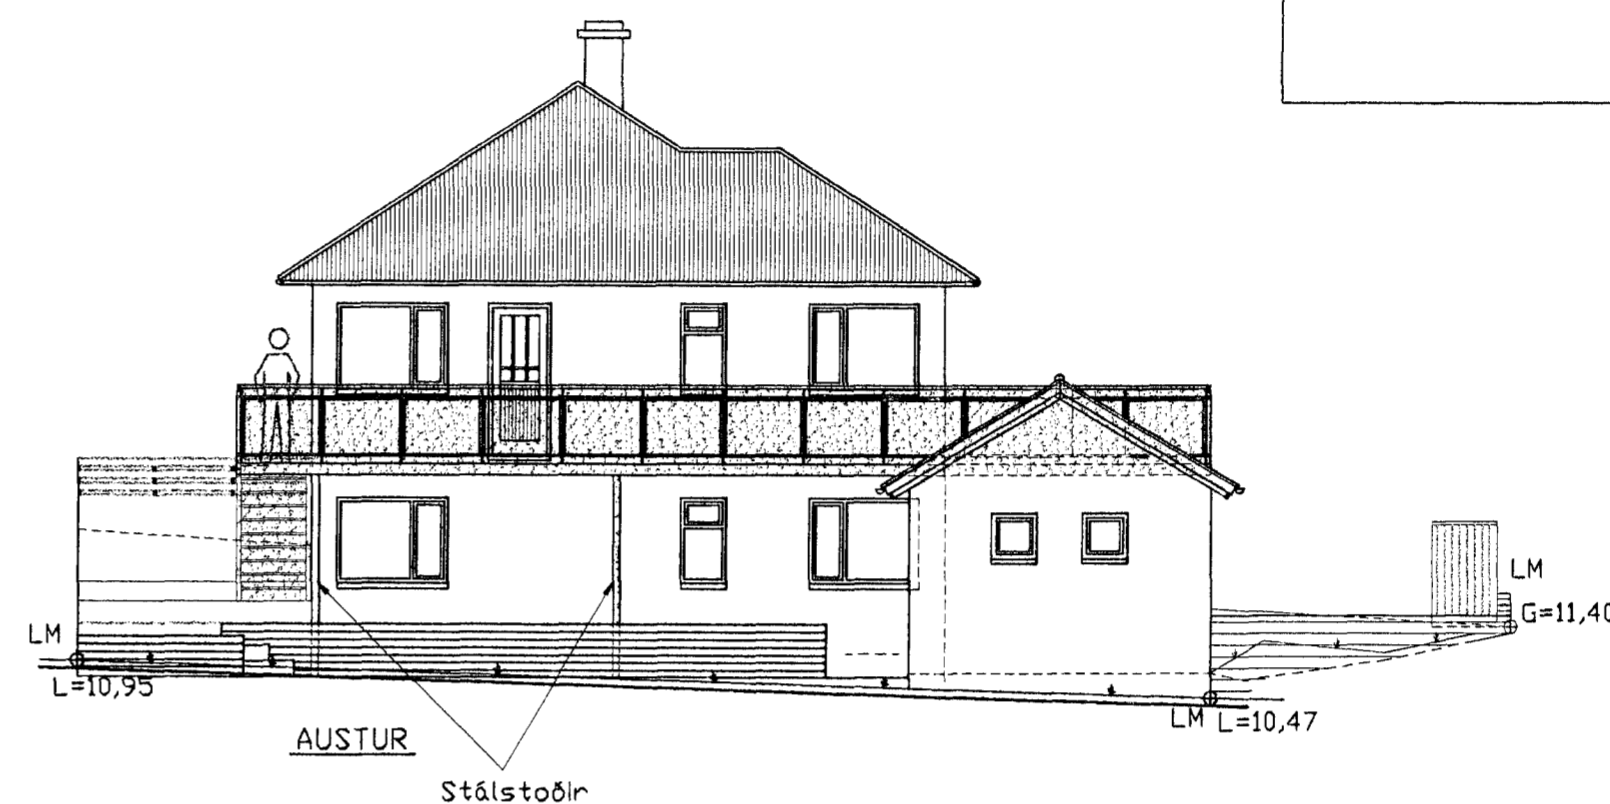



Sampykkt þann

24 JUN 2009

Byggingafulltrúinbí Hafnarfirði  
F.h. Hrólfr S. Gunnlaugsson

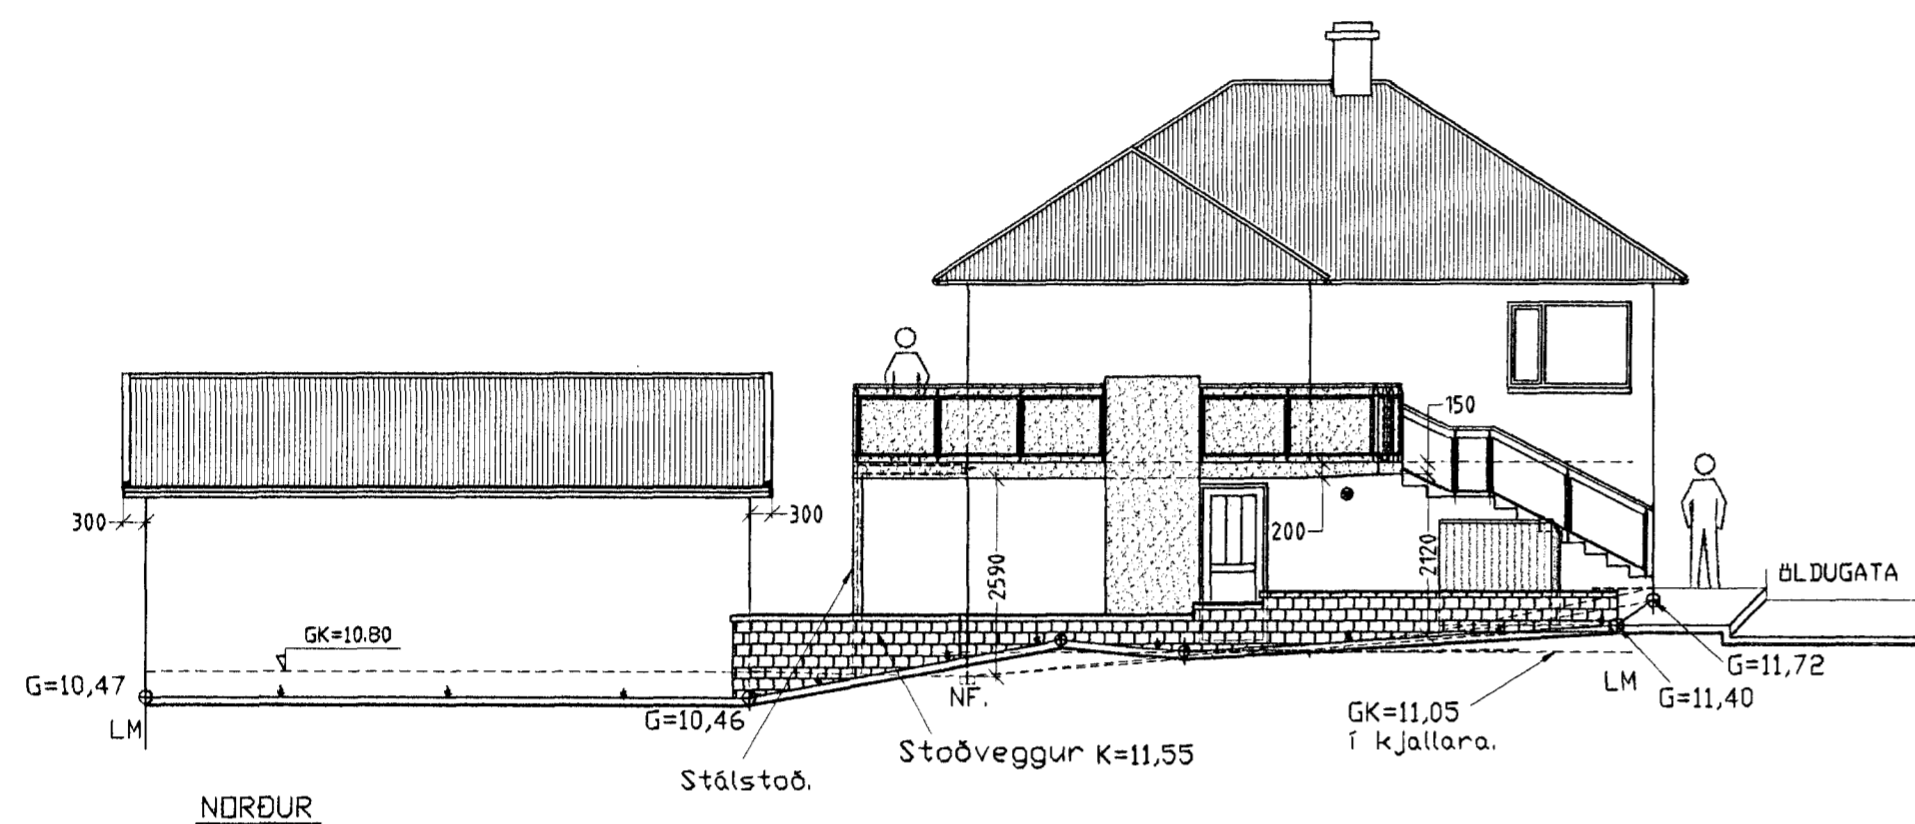

Bílgeymsla VESTUR

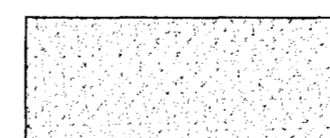

Breyting: 05.11.2008  
Nýjar Svalir.

**RÖNNUNN**

Álfaskeið 93, 220 HAFNARFJ. S-555-2235 FAX-555-2284  
HELGI K. PÁLSSON HÖSG. OG INNANHÖSSARKITEKT F.HI. hpalsson@centrum.is

VERK: ÖLDUGATA 1. Hafnarfirði  
EFNI: Svalir á norður og austurhlöð.  
ÚTLIT.

SAMP: *[Signature]* 1103-3252

BREYTT: 05.11.2008

MÆLKV: 1:100

HANNAÐ: HKP

TEIKNAD: HKP

YFIRF:

SAMP:

VERKNR.: 709old05.dwg

SKRÁ NR. 0114

DAGS: 21.08.01

TEIKN.NR.:

03