



GRUNNMYND - 3. HÆÐAR  
1:100

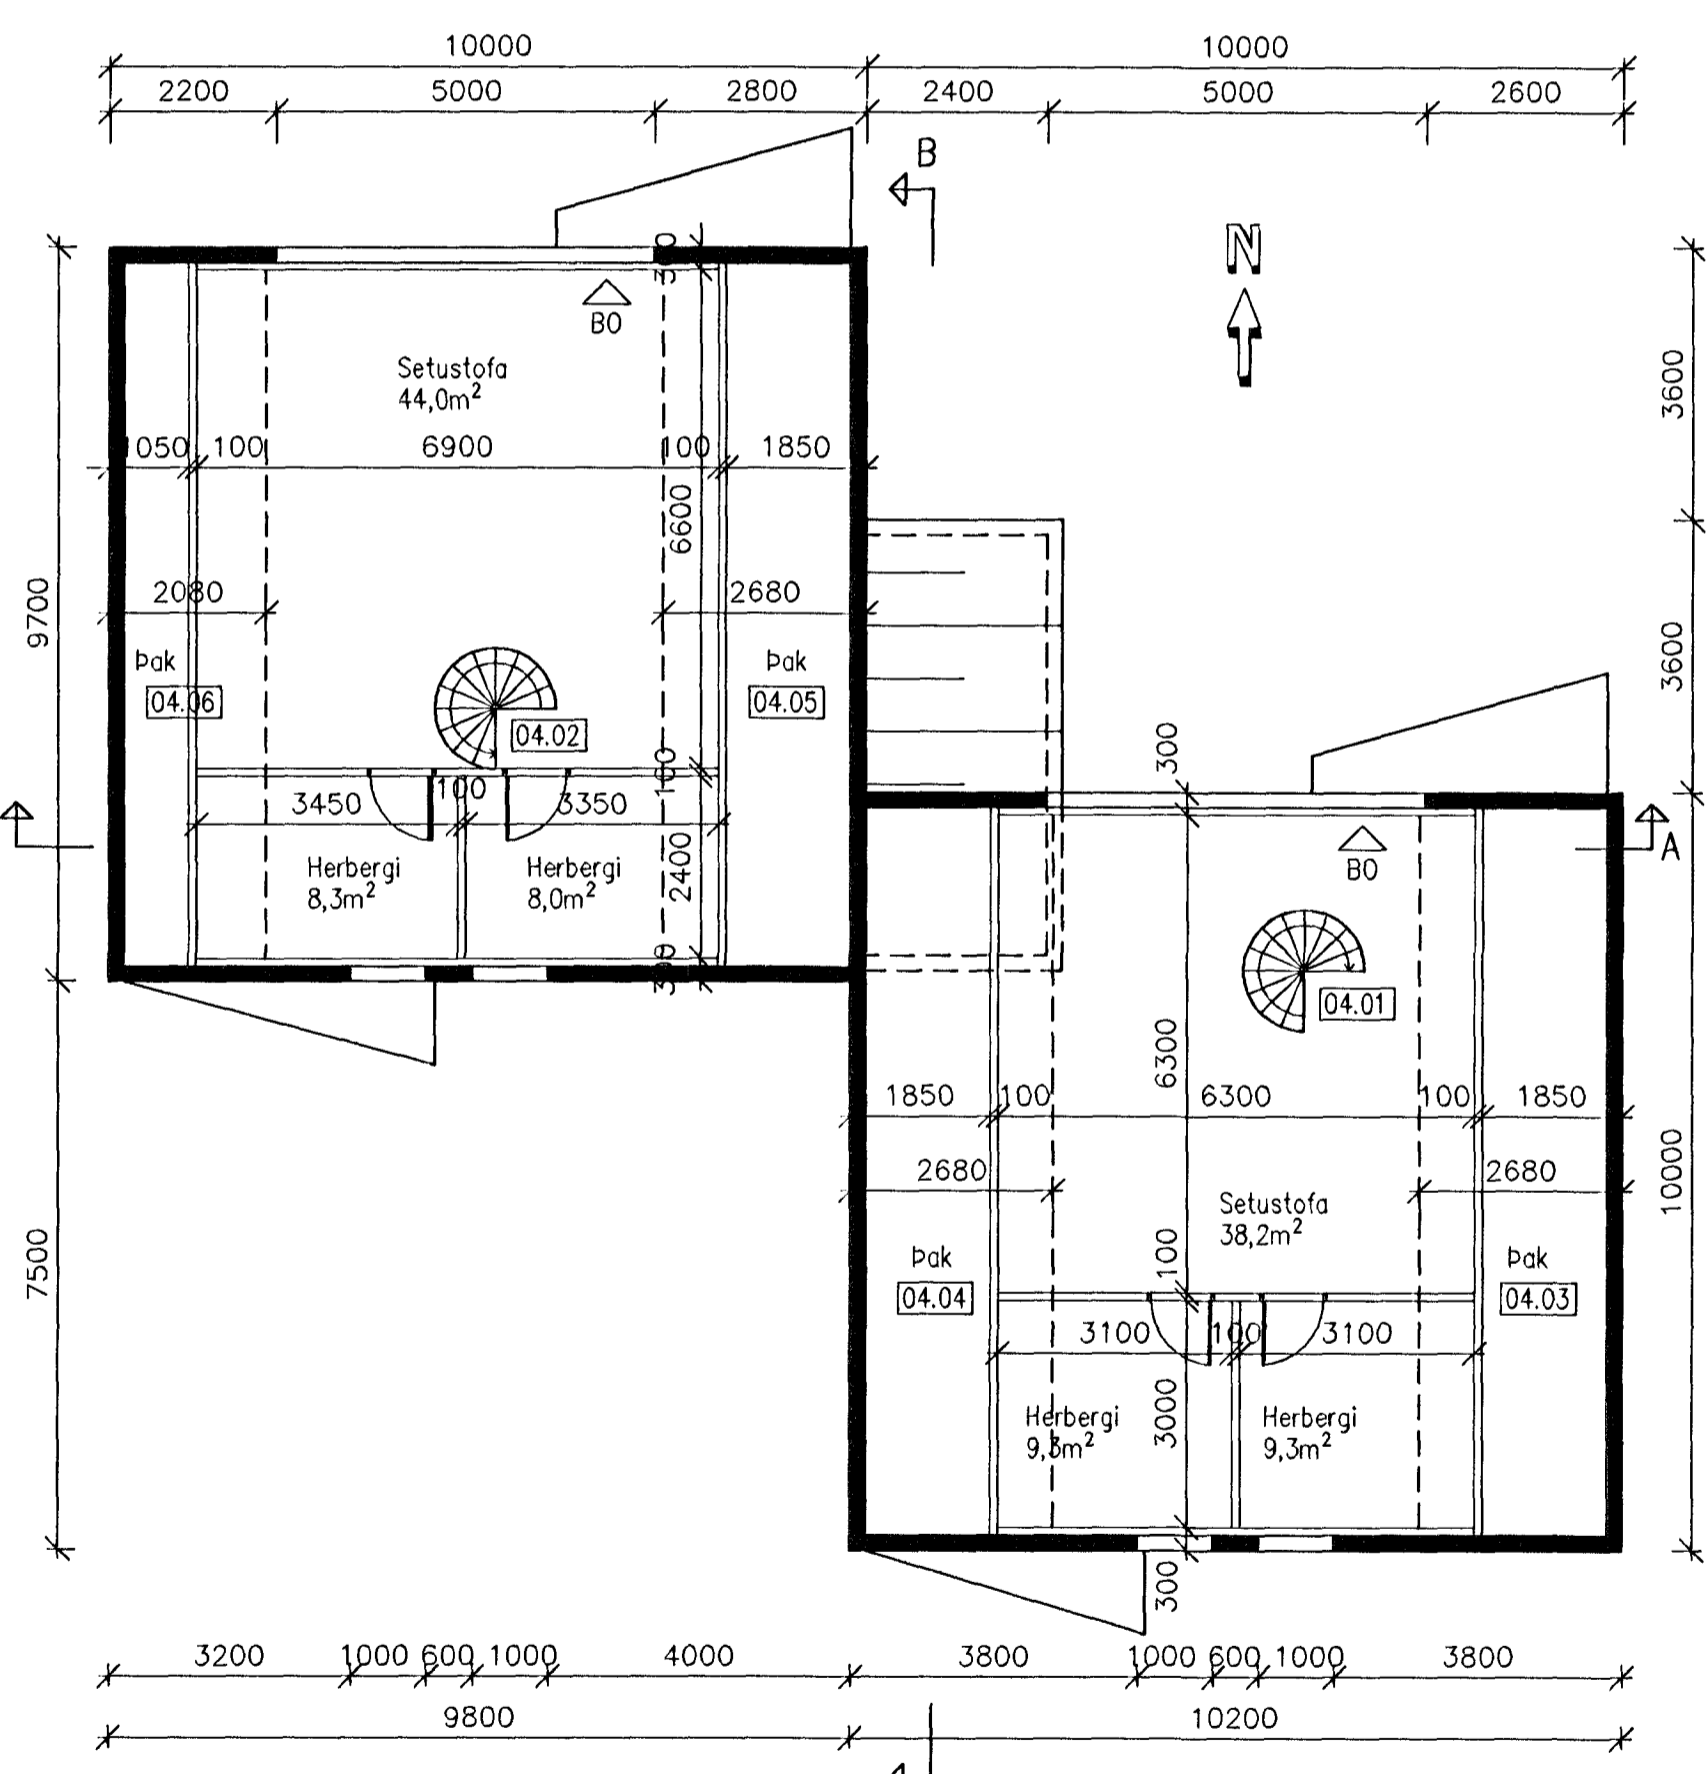

GRUNNMYND - 4. HÆÐAR  
1:100

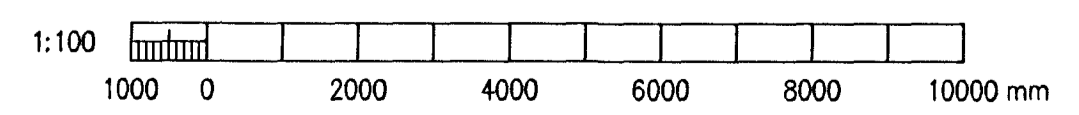

Sambýkkt þann  
30 JUNY 2010  
Byggingartekningur / Hafnarfirði  
F.h. Sigurður Sveinsson



www.verkis.is - sími: +354 422 8000

SAMBÝKKT:  
*Rafn Kurbjörnsson*  
t. 06 02 48 - 3119

2010-06-10 Byggingarn. teikning SiJ RK

ÚTG DAGS SKÝRINGAR TEIK HANN RÝNT SAMÞ

EYRARHOLT 16, HAFNARFIRÐI  
Breyting á Þakrými  
Grunnmynd 3. og 4. hæðar

VERKFANG 09455 TEIKNING C41-002