



S N E I Ð I N G A - A

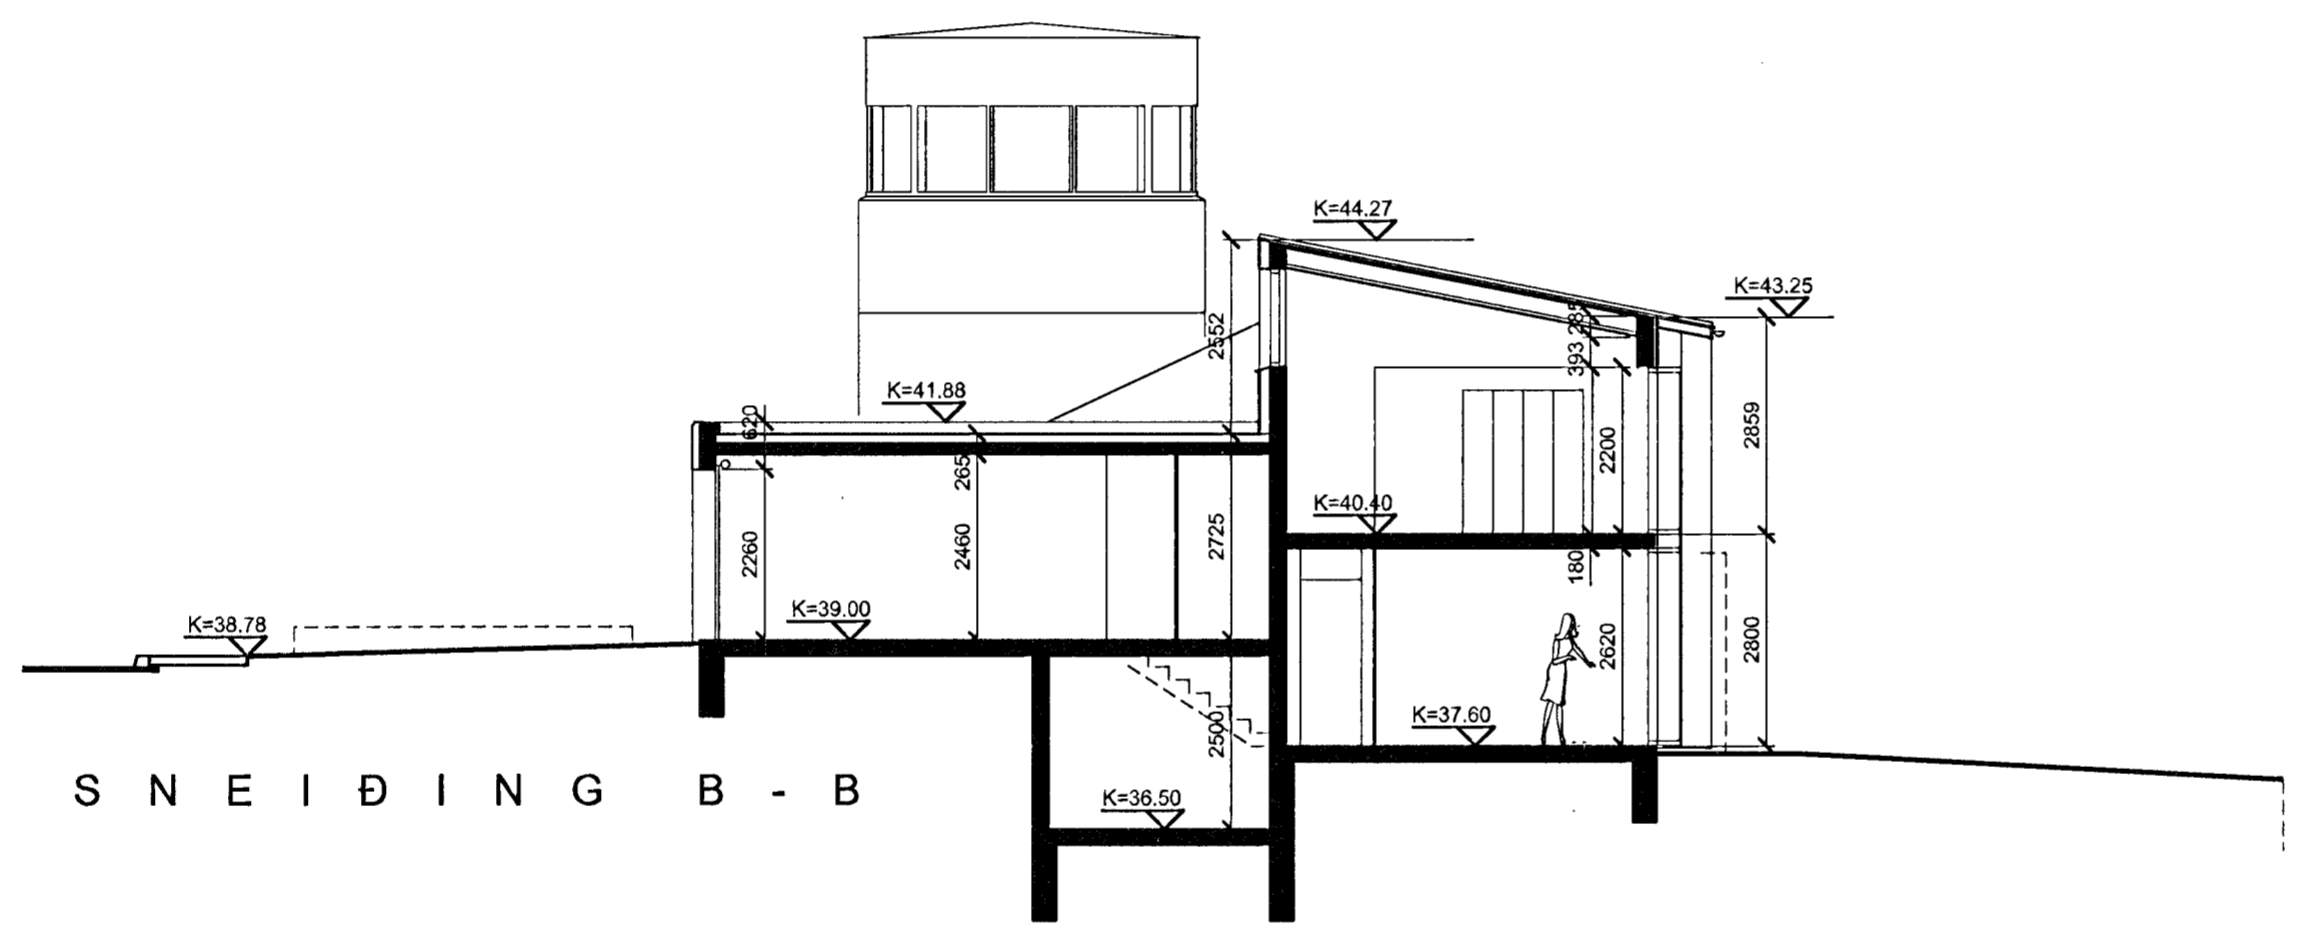

S N E I Ð I N G B - B

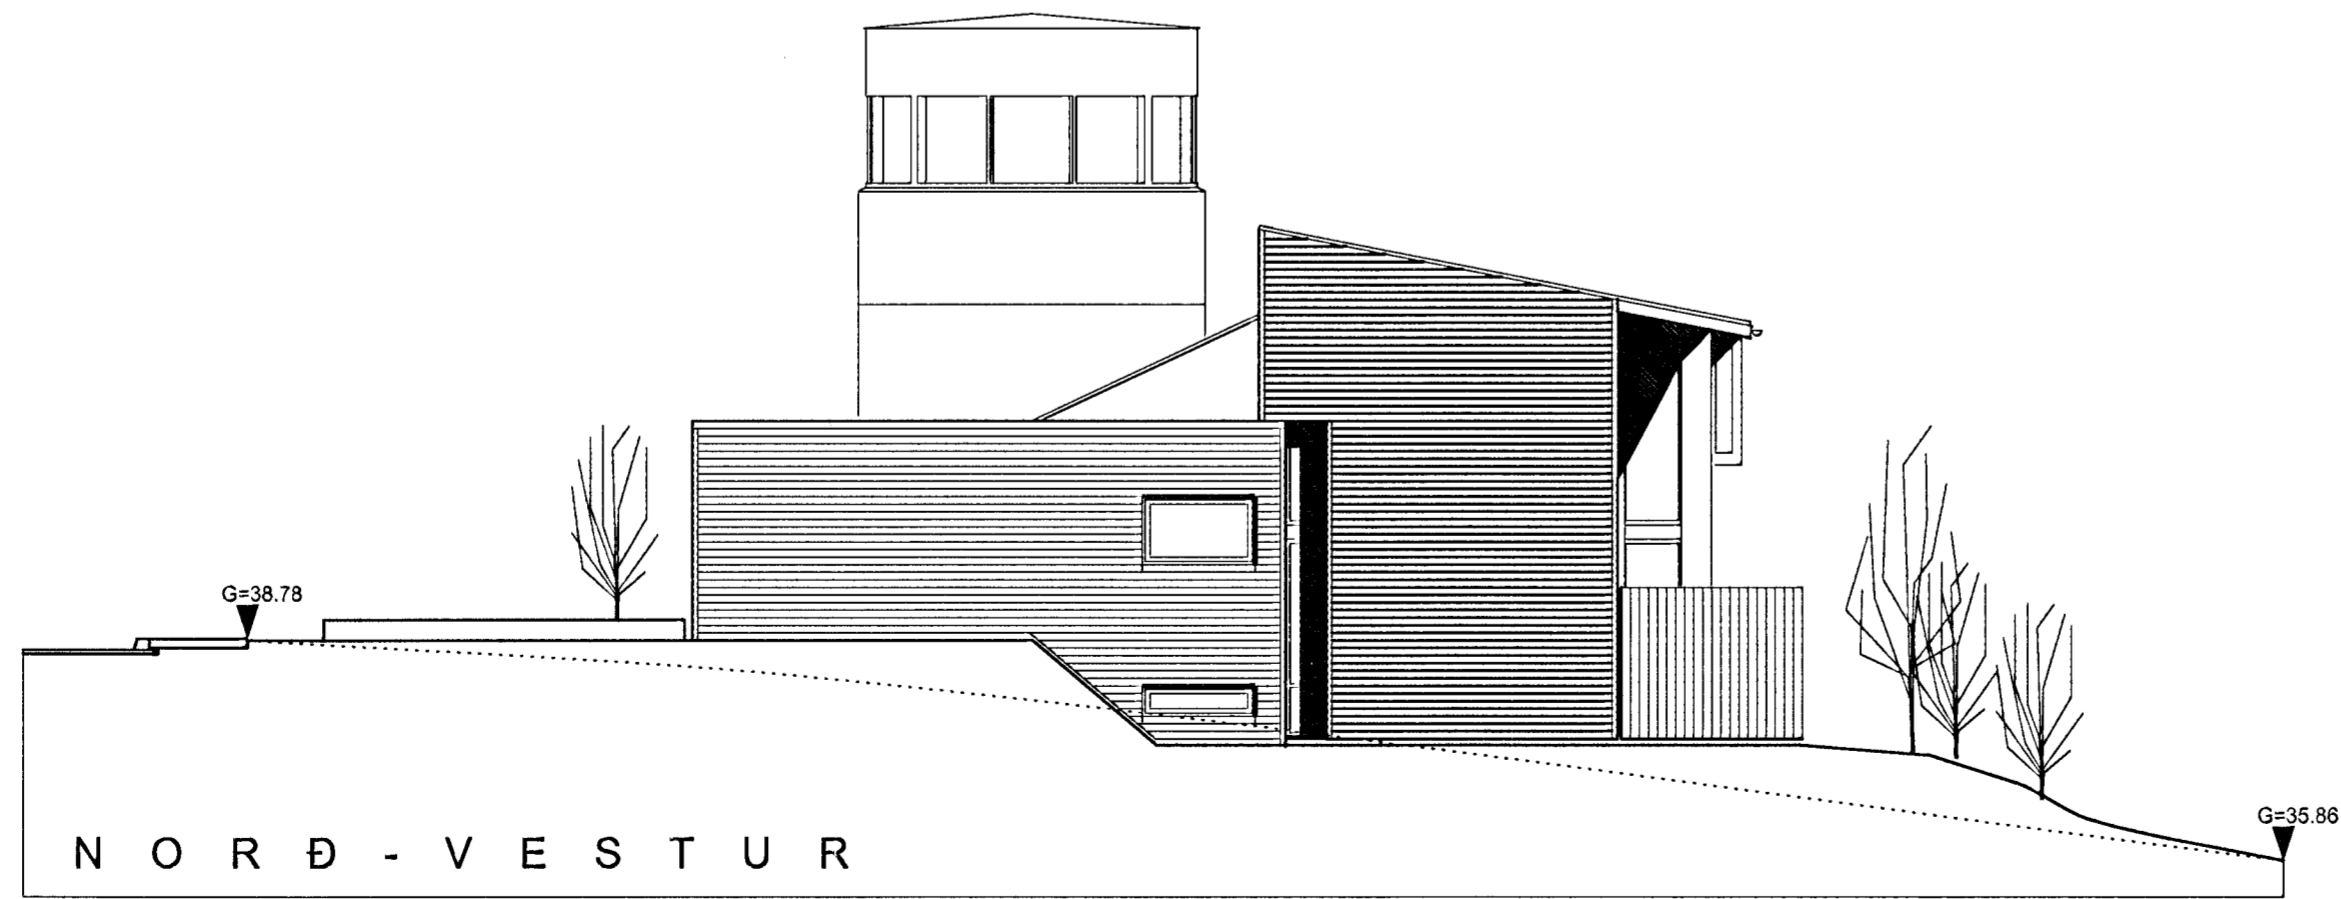

N O R Ð - V E S T U R

BREYTT : C 08.07 2009  
 BREYTT : B 24.02 2003  
 BREYTT : A 19.01 2003  
 MKV: 1:100  
 NÓVEMBER 2002  
 HÖNNUN : Ó.A.

HÁABERG 31 HAFNARFIRÐI  
 ÚTLITSMYND OG SNEIÐINGAR

*Olafur*

05

ÓLAFUR Ó. AXELSSON arkitekt FAI  
 KJARTANSGÖTU 2 105 REYKJAVÍK  
 sími 588 0412 farsími 663 5693  
 kt 041251-3019 olafur@vaarkitektar.is