


GRUNNMYND NEDRI HÆÐAR 1:100

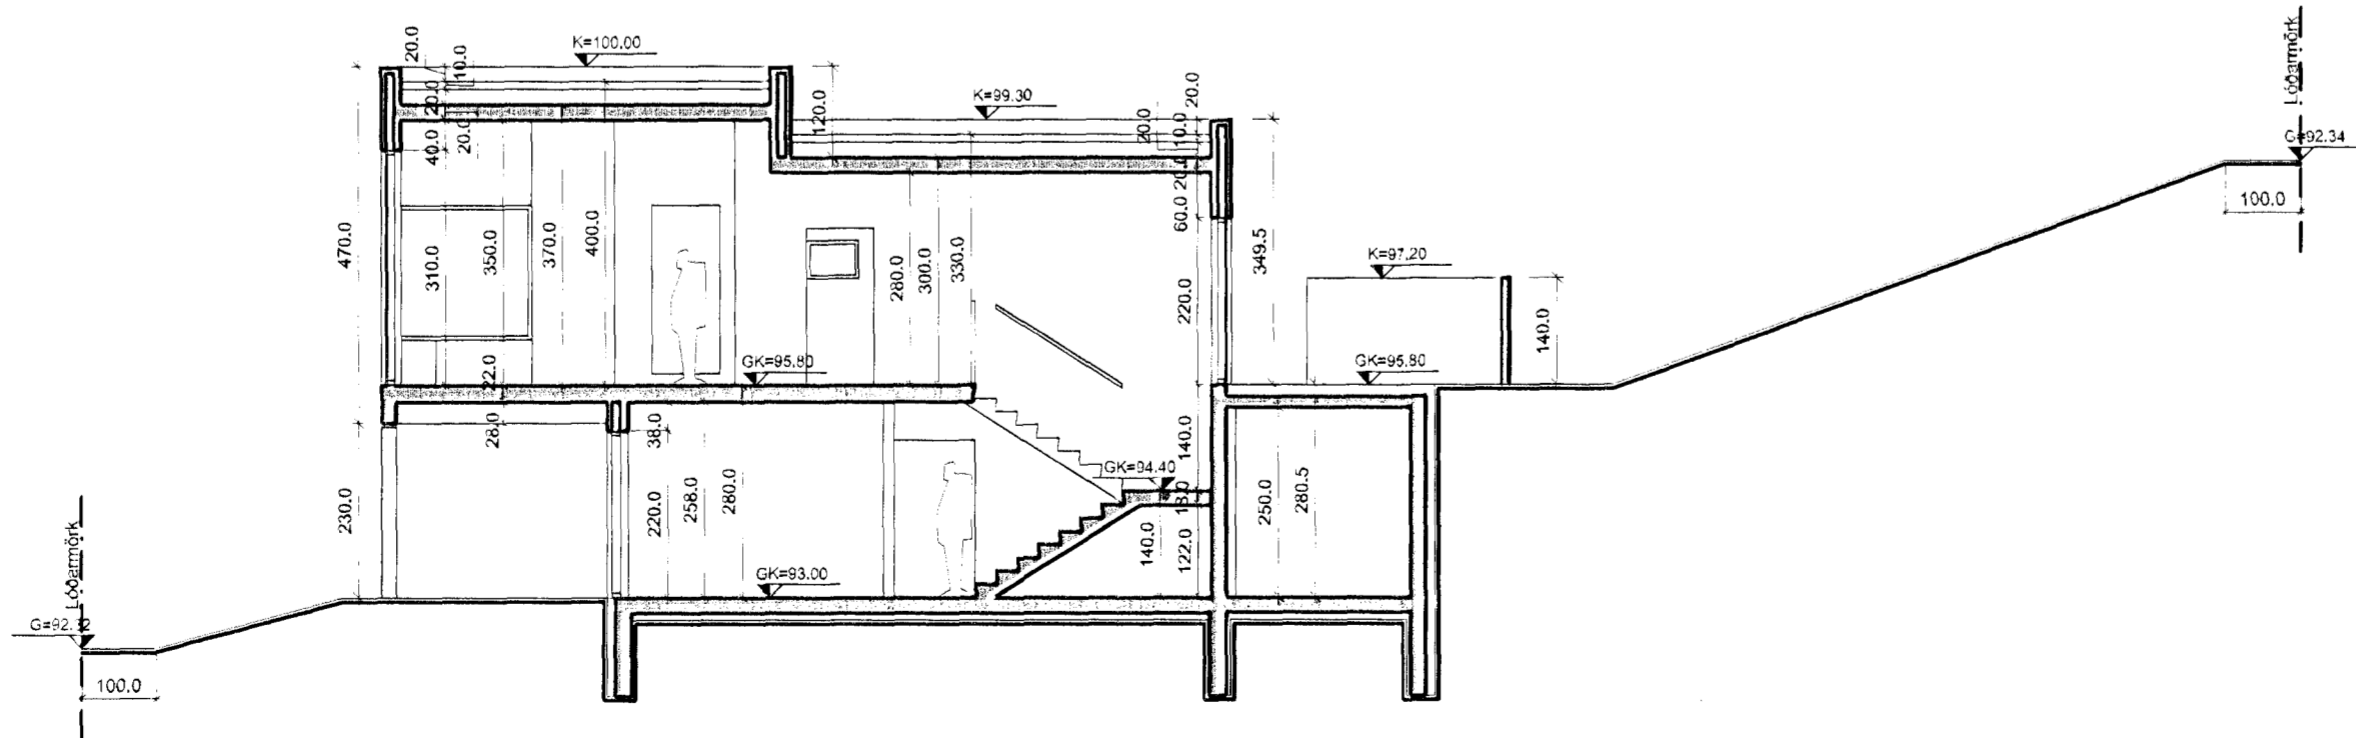


SNID, A-A 1:100

BREYTINGAR:	DAGS:
C:	
B: Stækun kjallargeymslu	25.03.09
A: Hækka kóta á húsi	12.03.07

BREKKUÁS 8, HAFNARFIRÐI

ADALUPPDRATTUR	VERK:	KVARÐI:	1:100
		DAGS:	04.09.06
GRUNNMYND NEDRI HÆÐAR	TEIKN:	LVE, IFG, AK	
SNID	SKRÁ:		

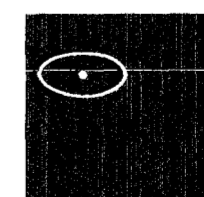

KOLLGÁTA
 arkitektúr - hönnun
 Kaupvangsstr. 29, 600 Akureyri
 Símar: 462 7881 - 862 7881
 Netfang: kollgata@kollgata.is

Logi Már Einarsson arkitekt faí kt. 210864 - 2969