







G24 - 4 stk.

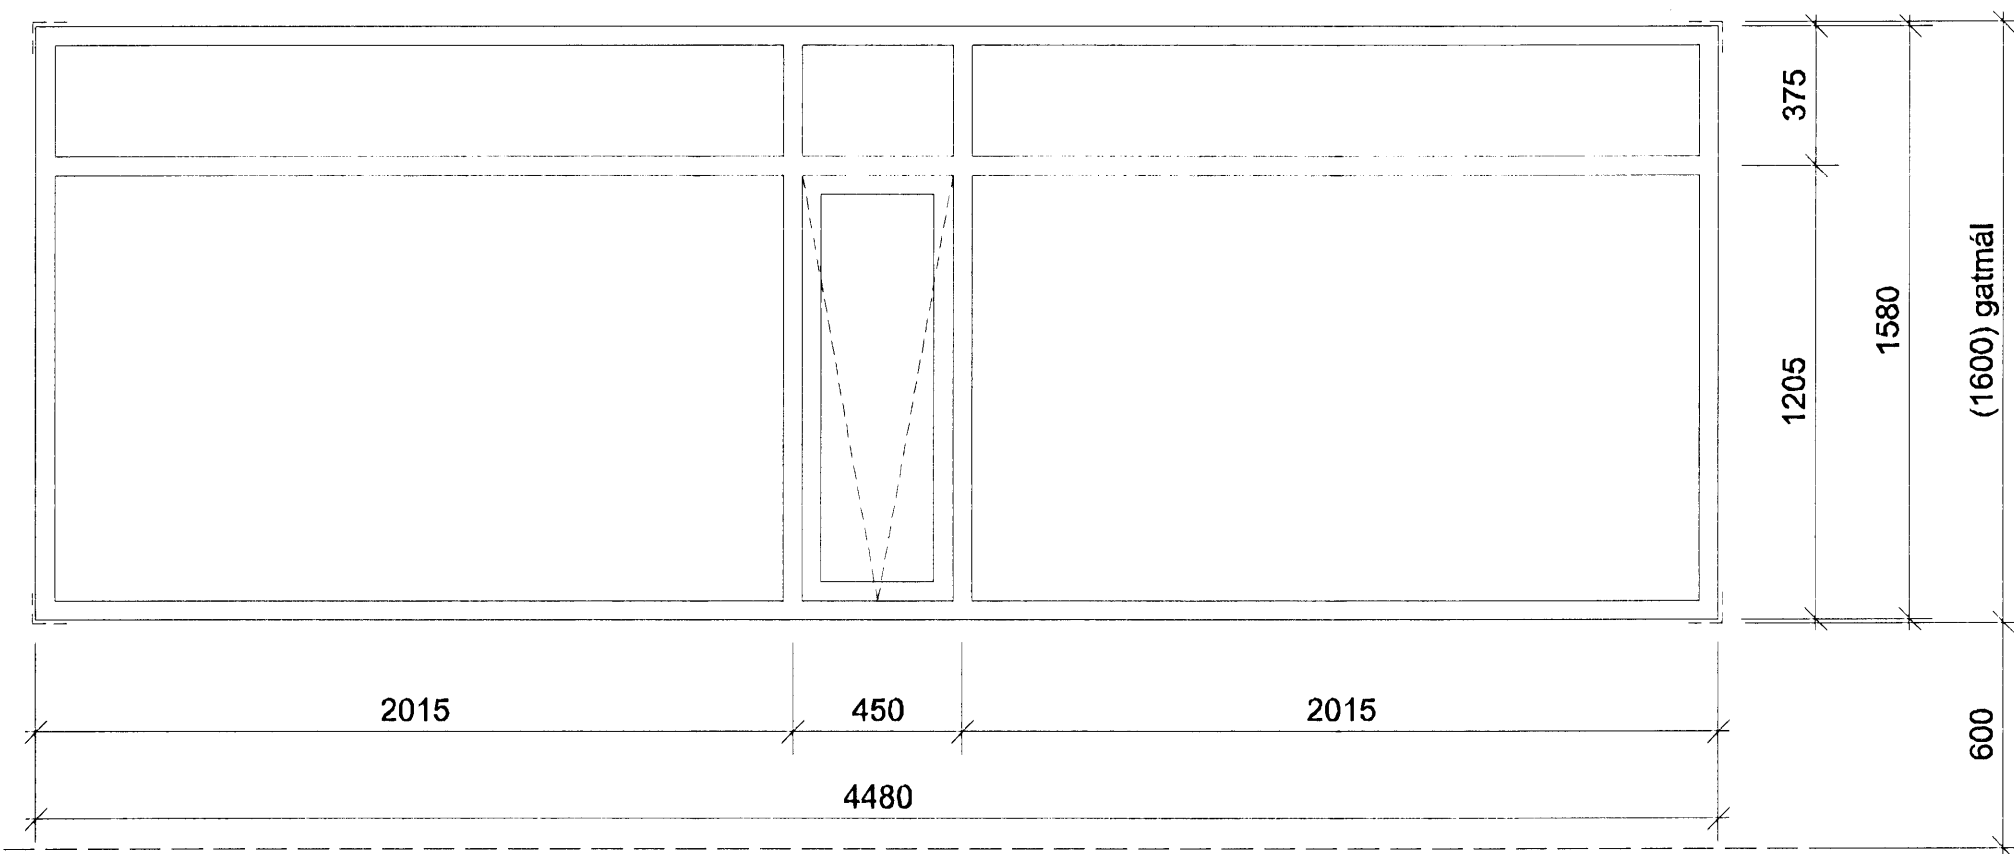


G25 - 2 stk.

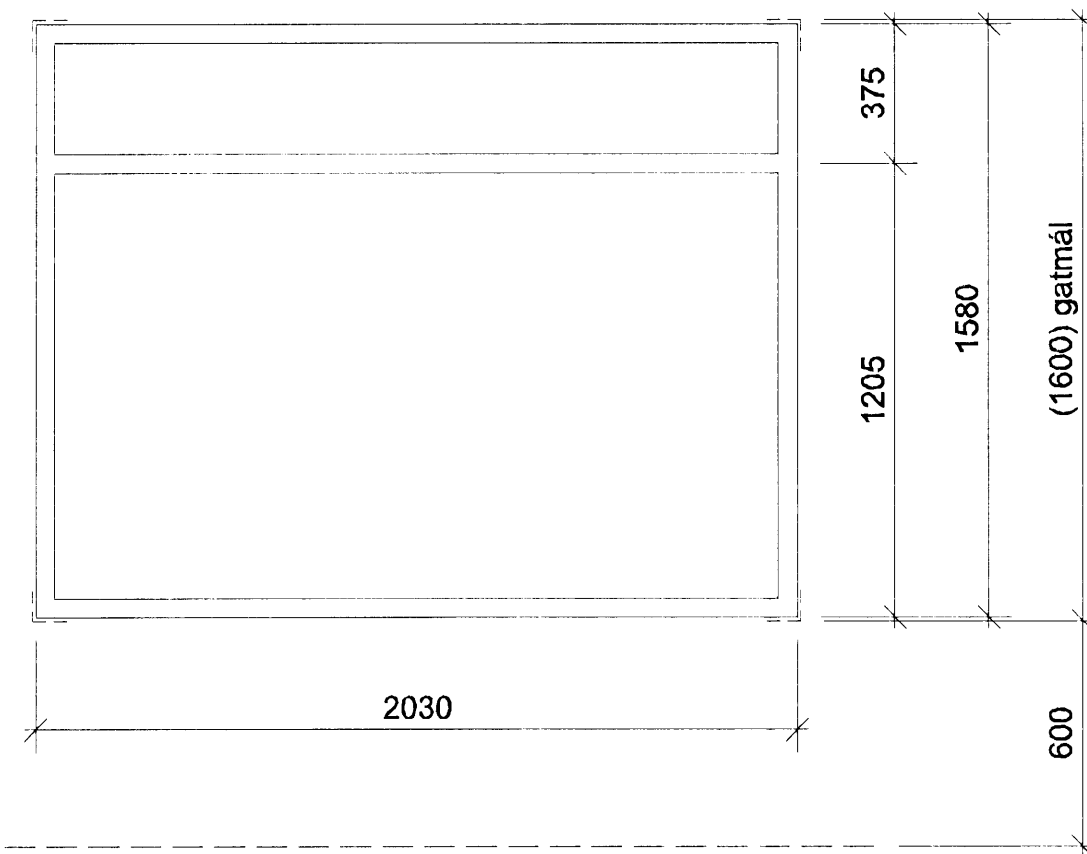


G26 - 1 stk.

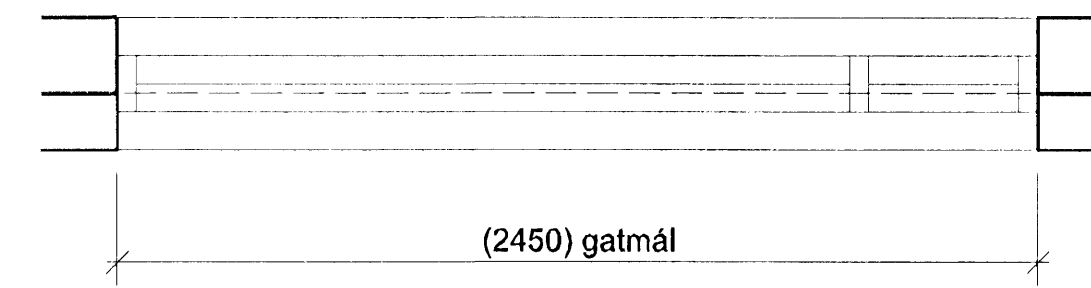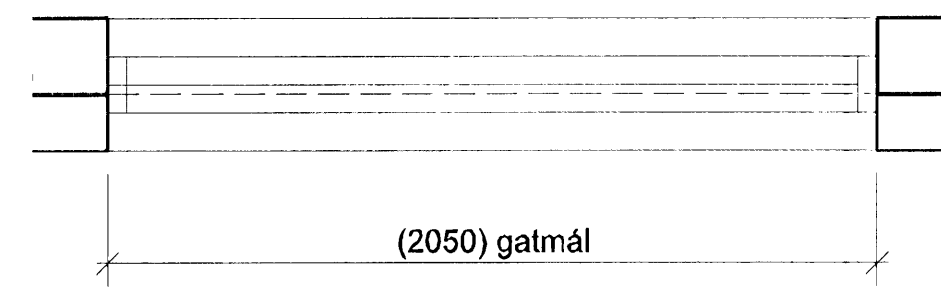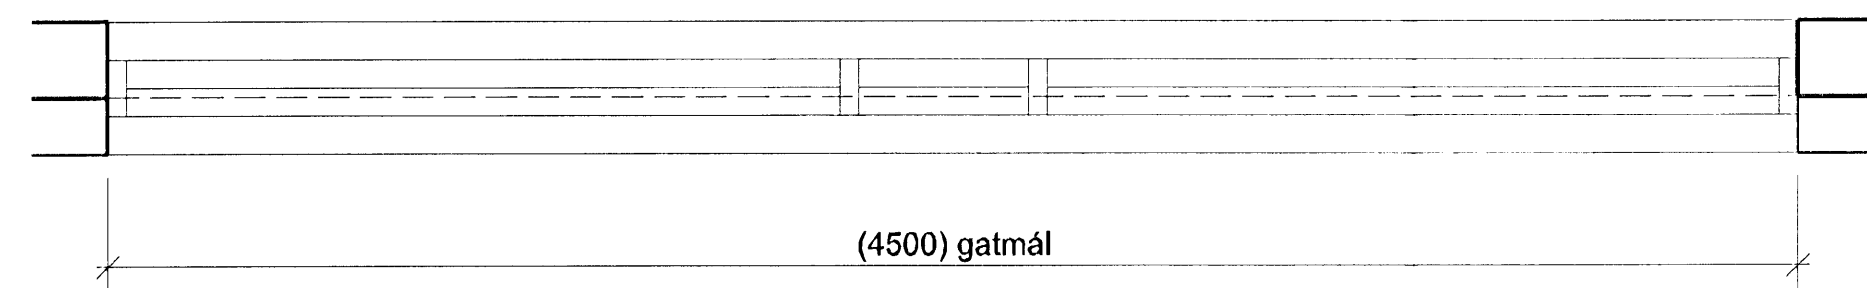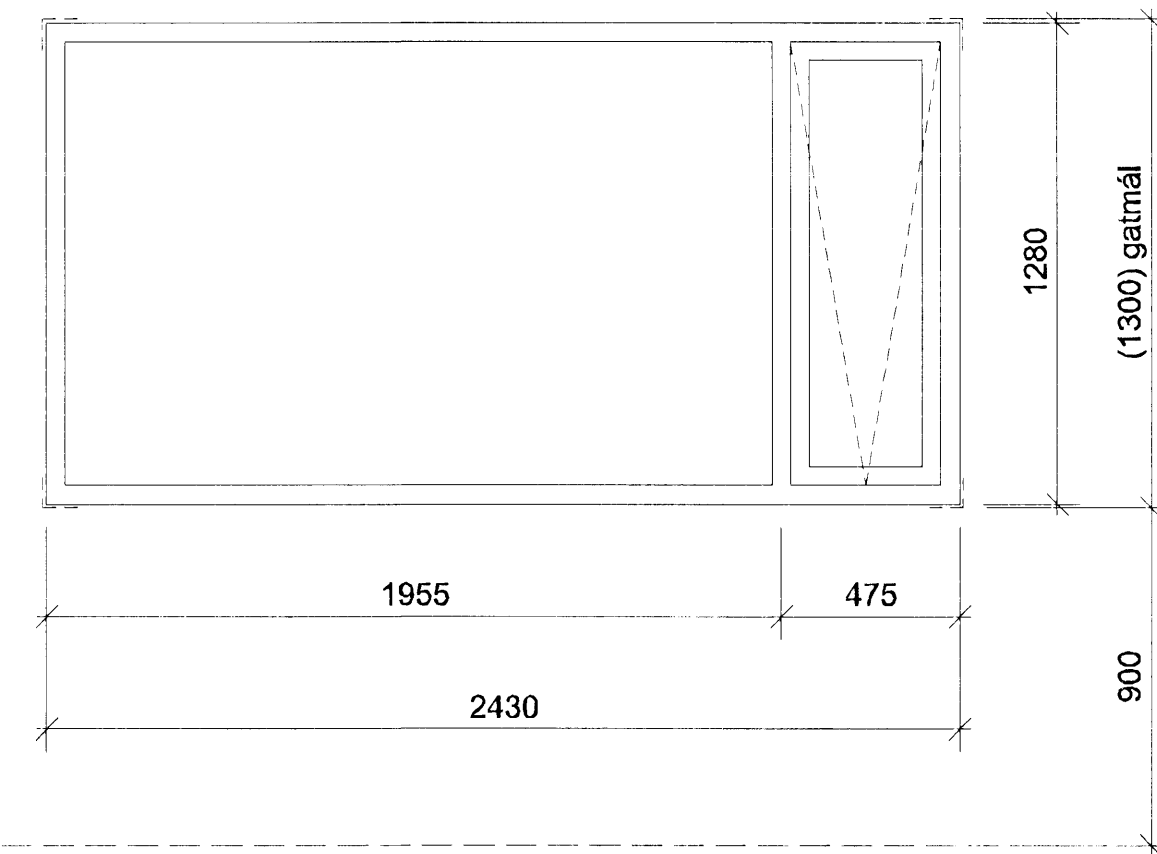


G27 - 2 stk.

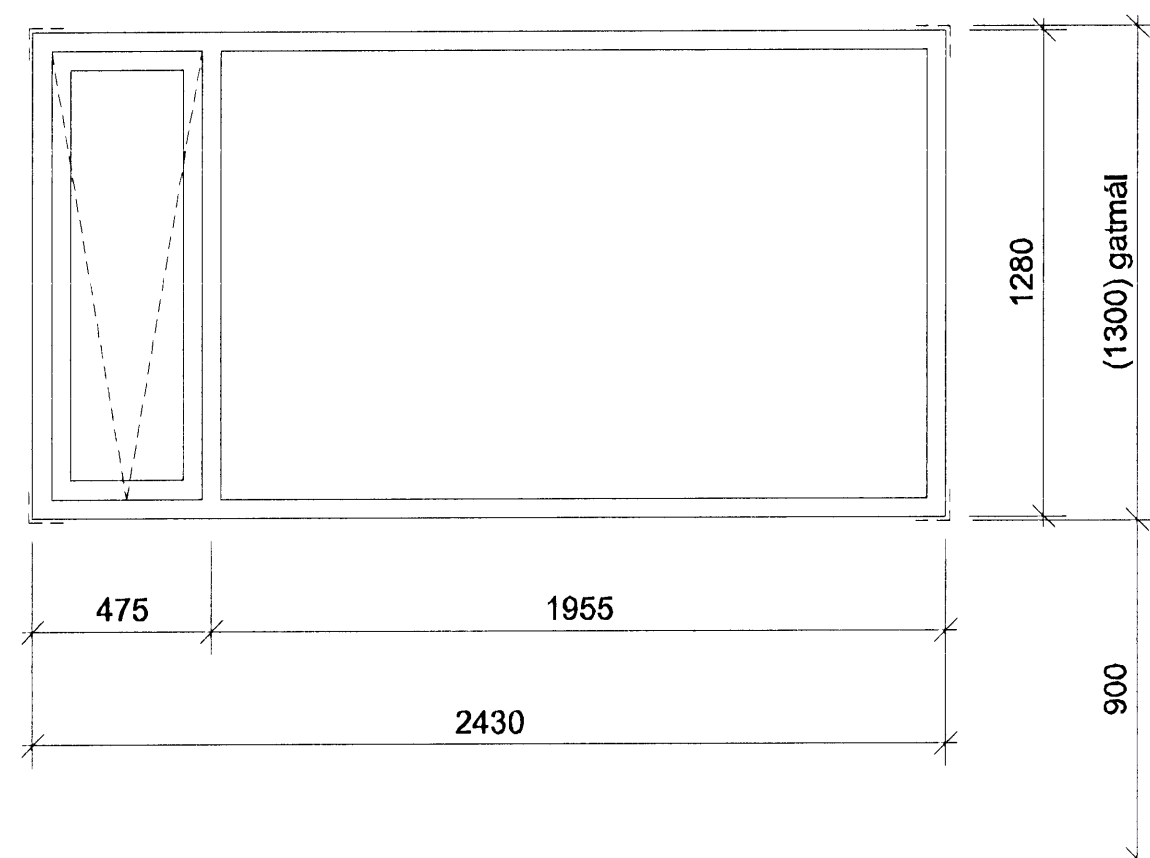







G28 - 2 stk.

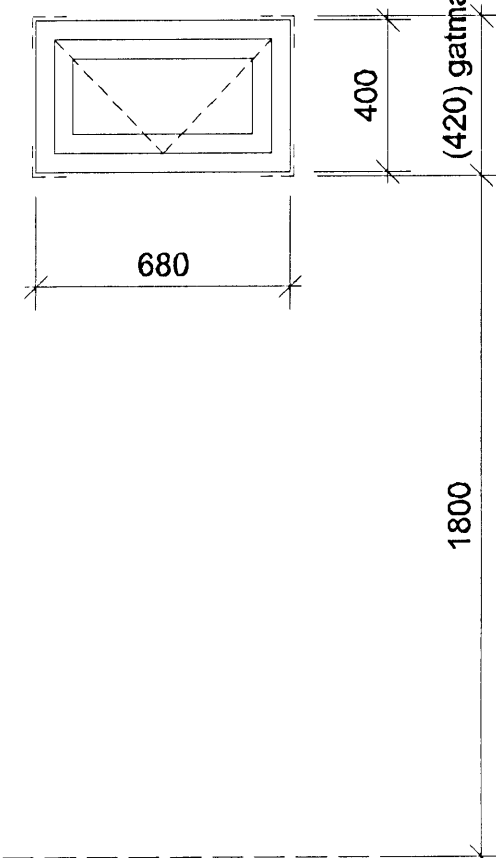

G29 - 4 stk.

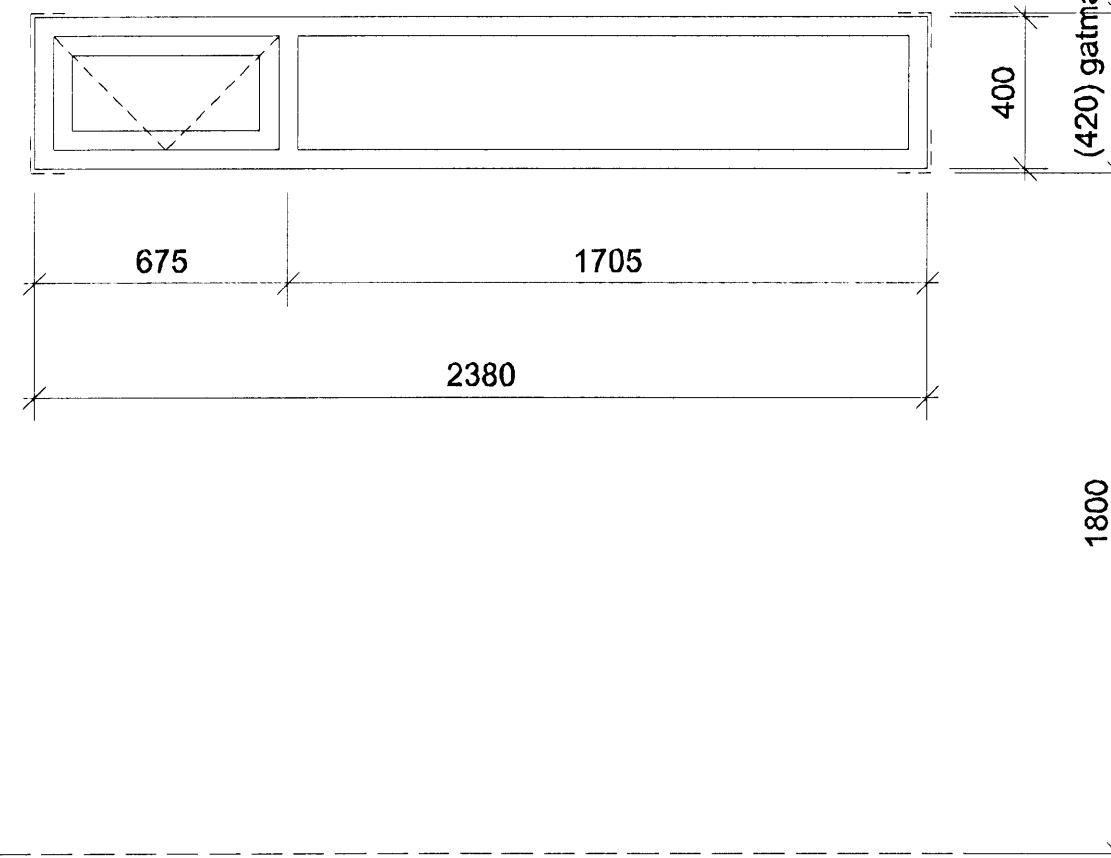

G30 - 4 stk.

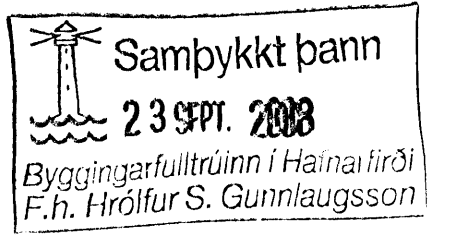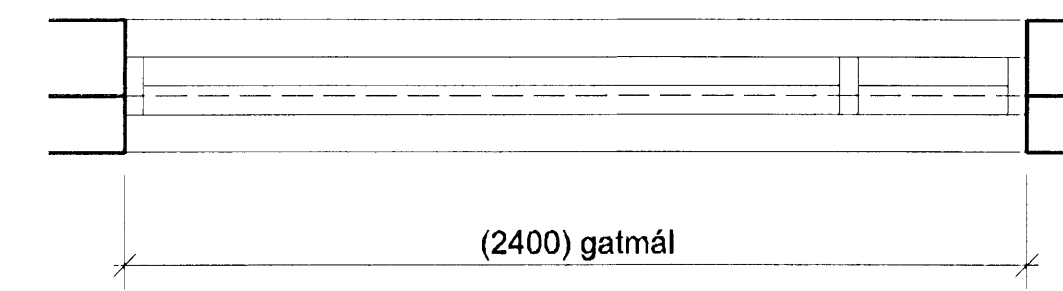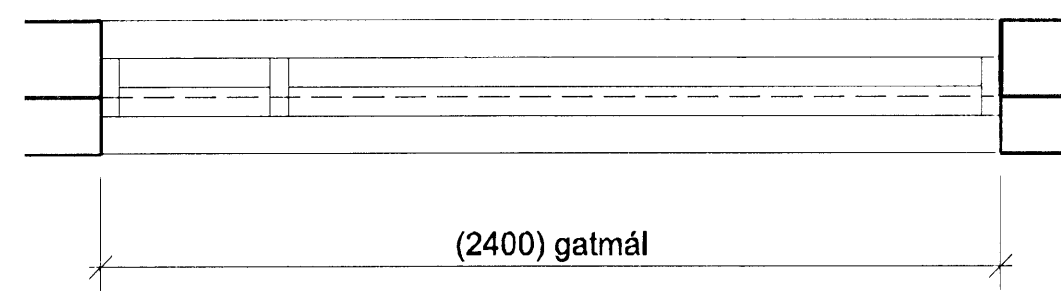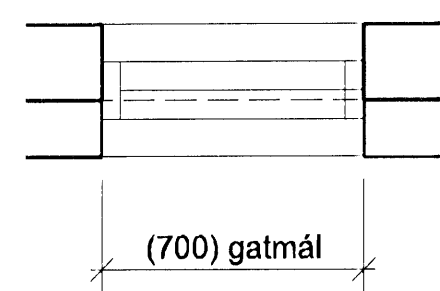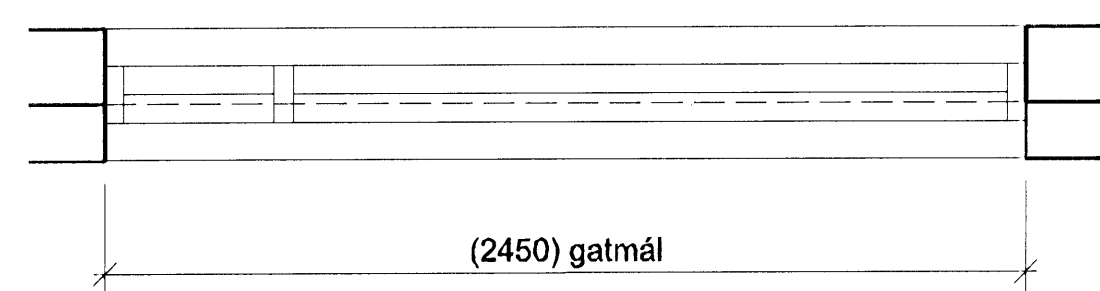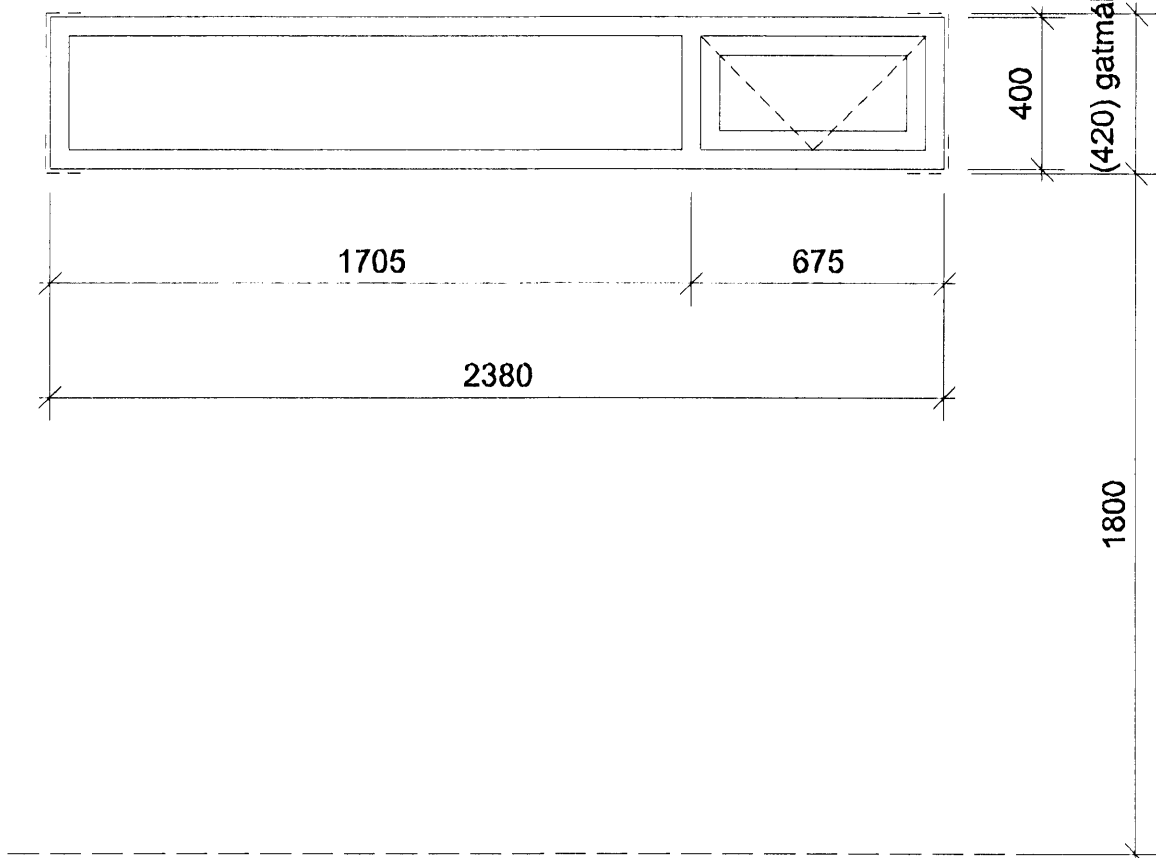

SKÝRINGAR:
Sjá teikn. 31-01

ÚTGÁFA | TEIKNAD | SAMÞYKKT | DAGS
BREVTRINGAR

ASK Arkitektar
Geirsgötu 8
101 Reykjavík
Sími 515 0300
Fax 515 0319
www.ask.is



Árlyngi aðalhönnuðar:
Sigurður Sigurðsson
Byggingarfulltrúinn í Hainaliróti F.h. Hrólfur S. Gunnlaugsson

LEIK OG GRUNNSKÓLI BJARKAVÖLLUM 3
VERKTEIKNINGAR

VERK NÚM. 0736	HÖNNER TEIKNINGAR 31-05	MÖK. A1 1:20
		TEIKNAD ASK
		DAGS 05.09.2008
		ÚTGÁFA