

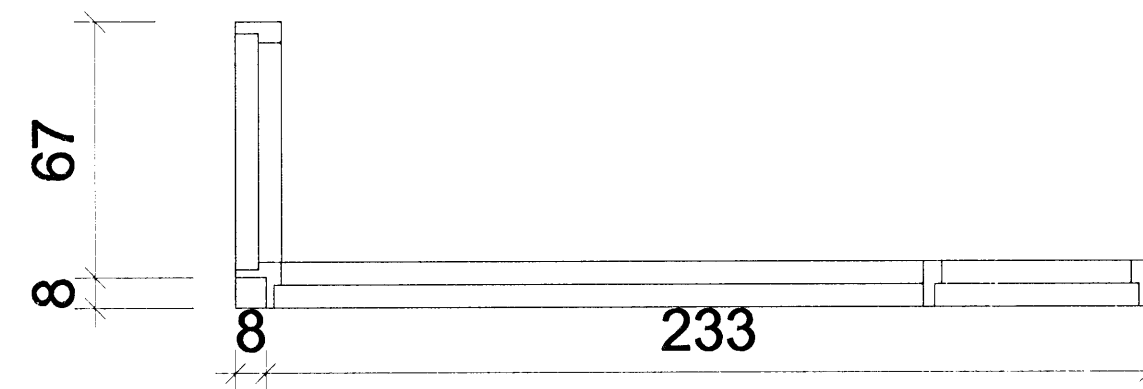


1stk. unglundur

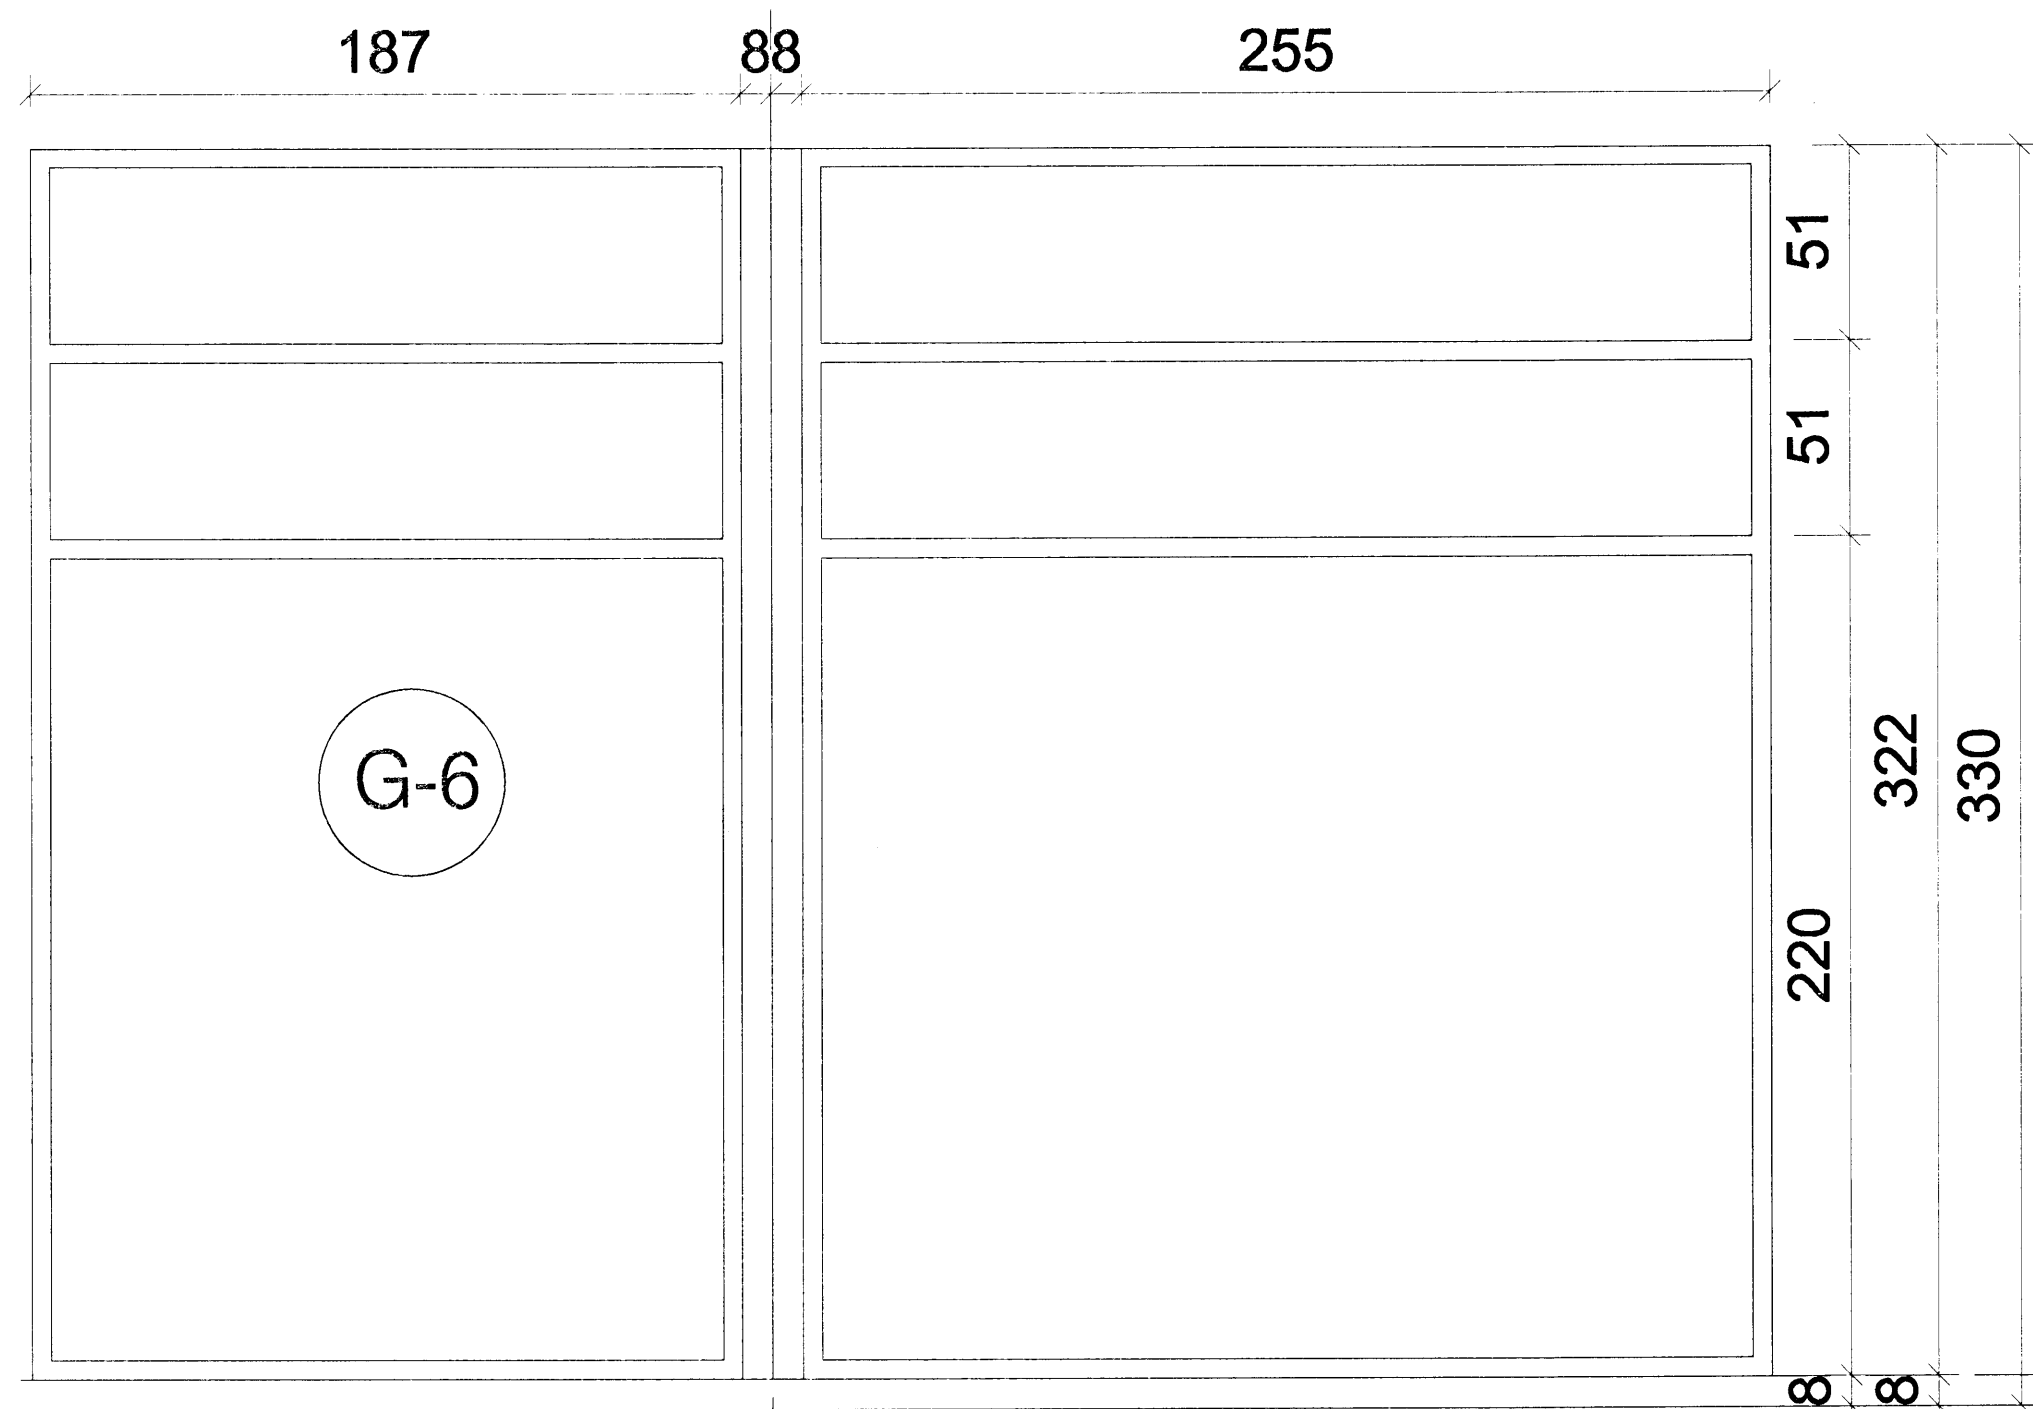


2stk. eldhús borðstofa




1stk. eldhús

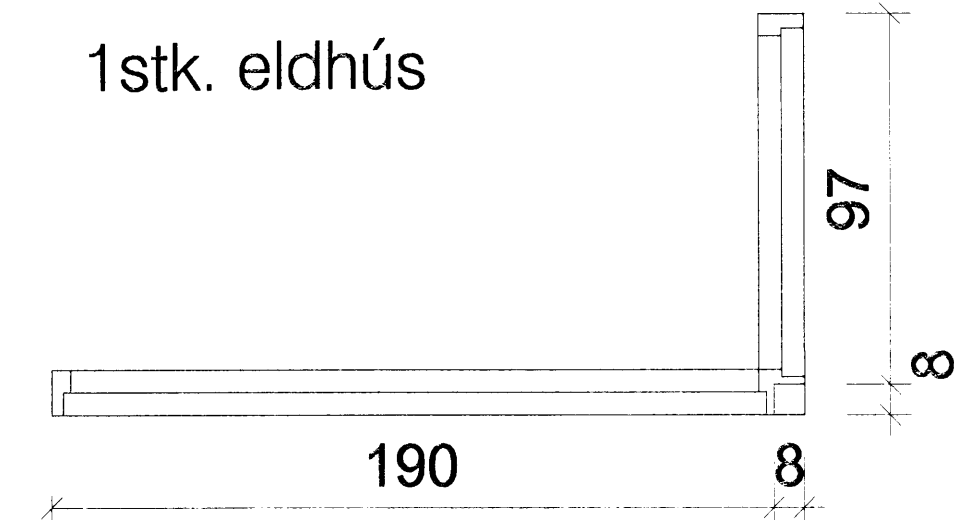

1stk. stofa

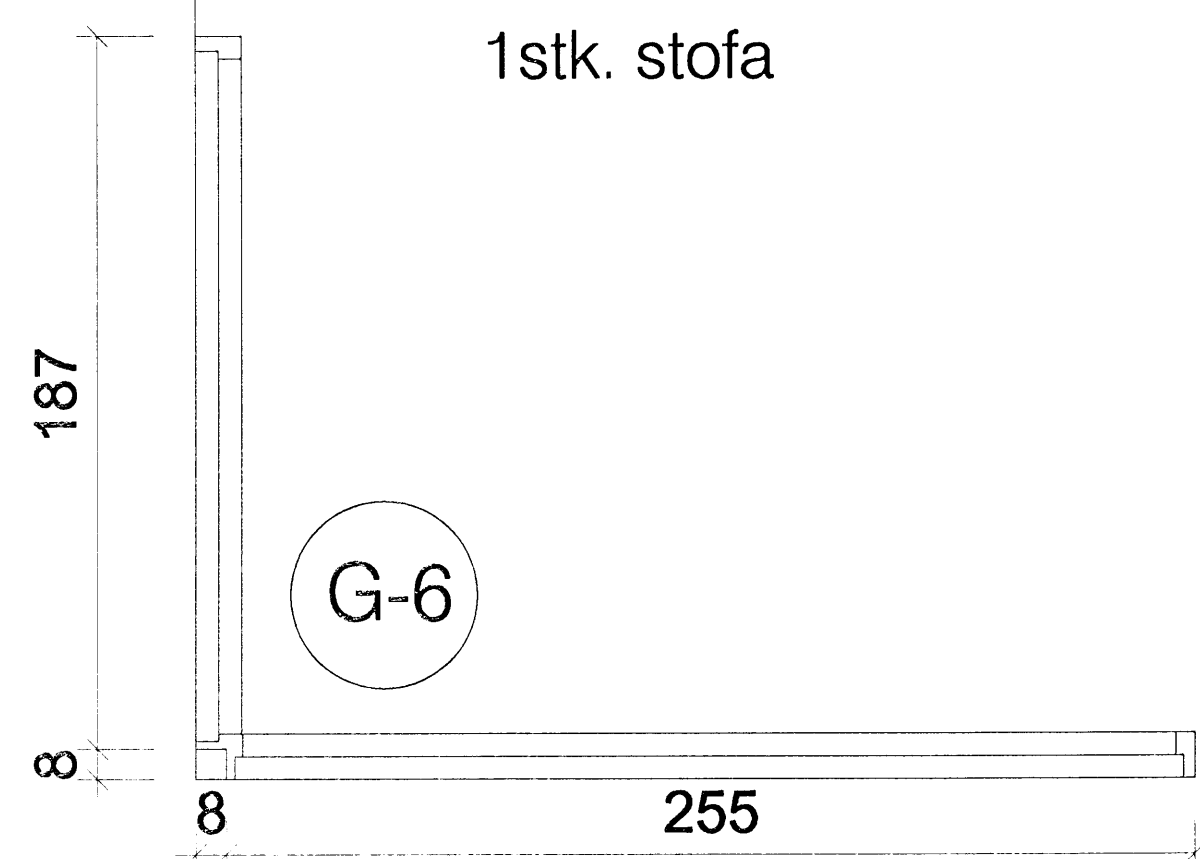

1stk. baðh.

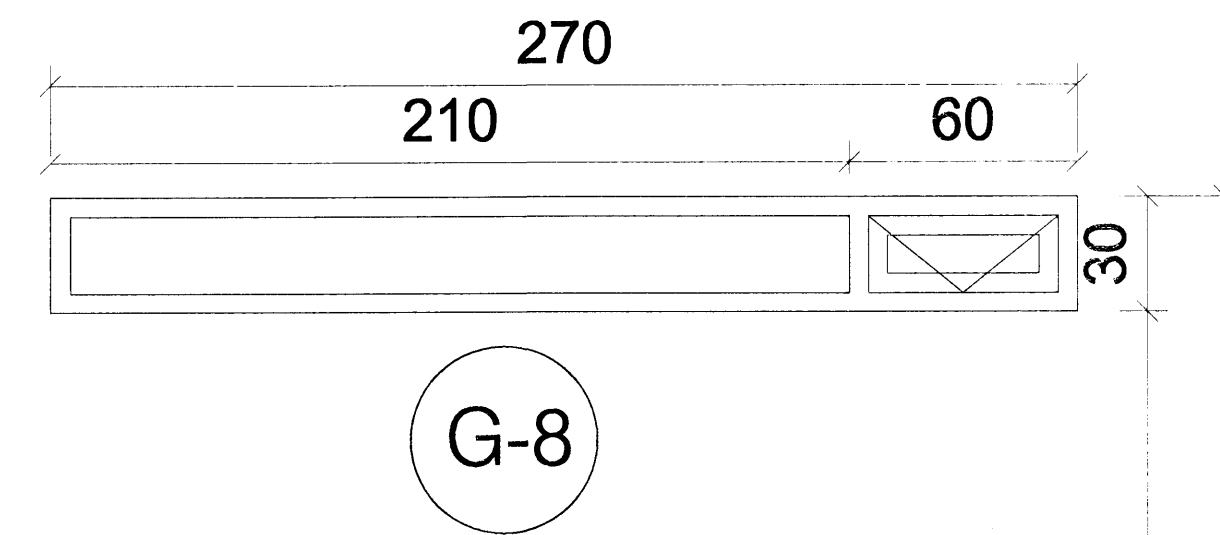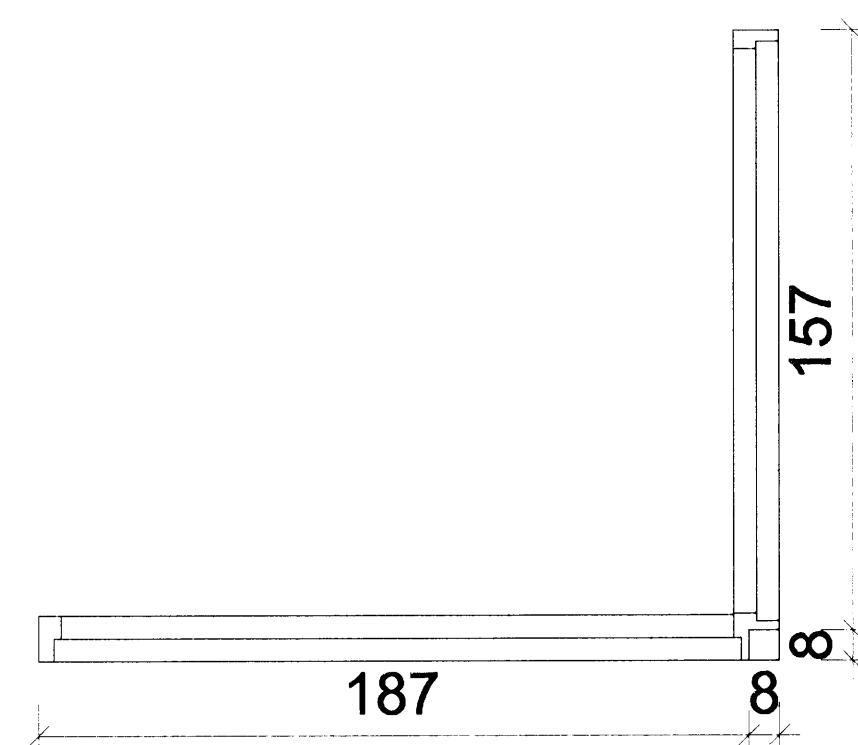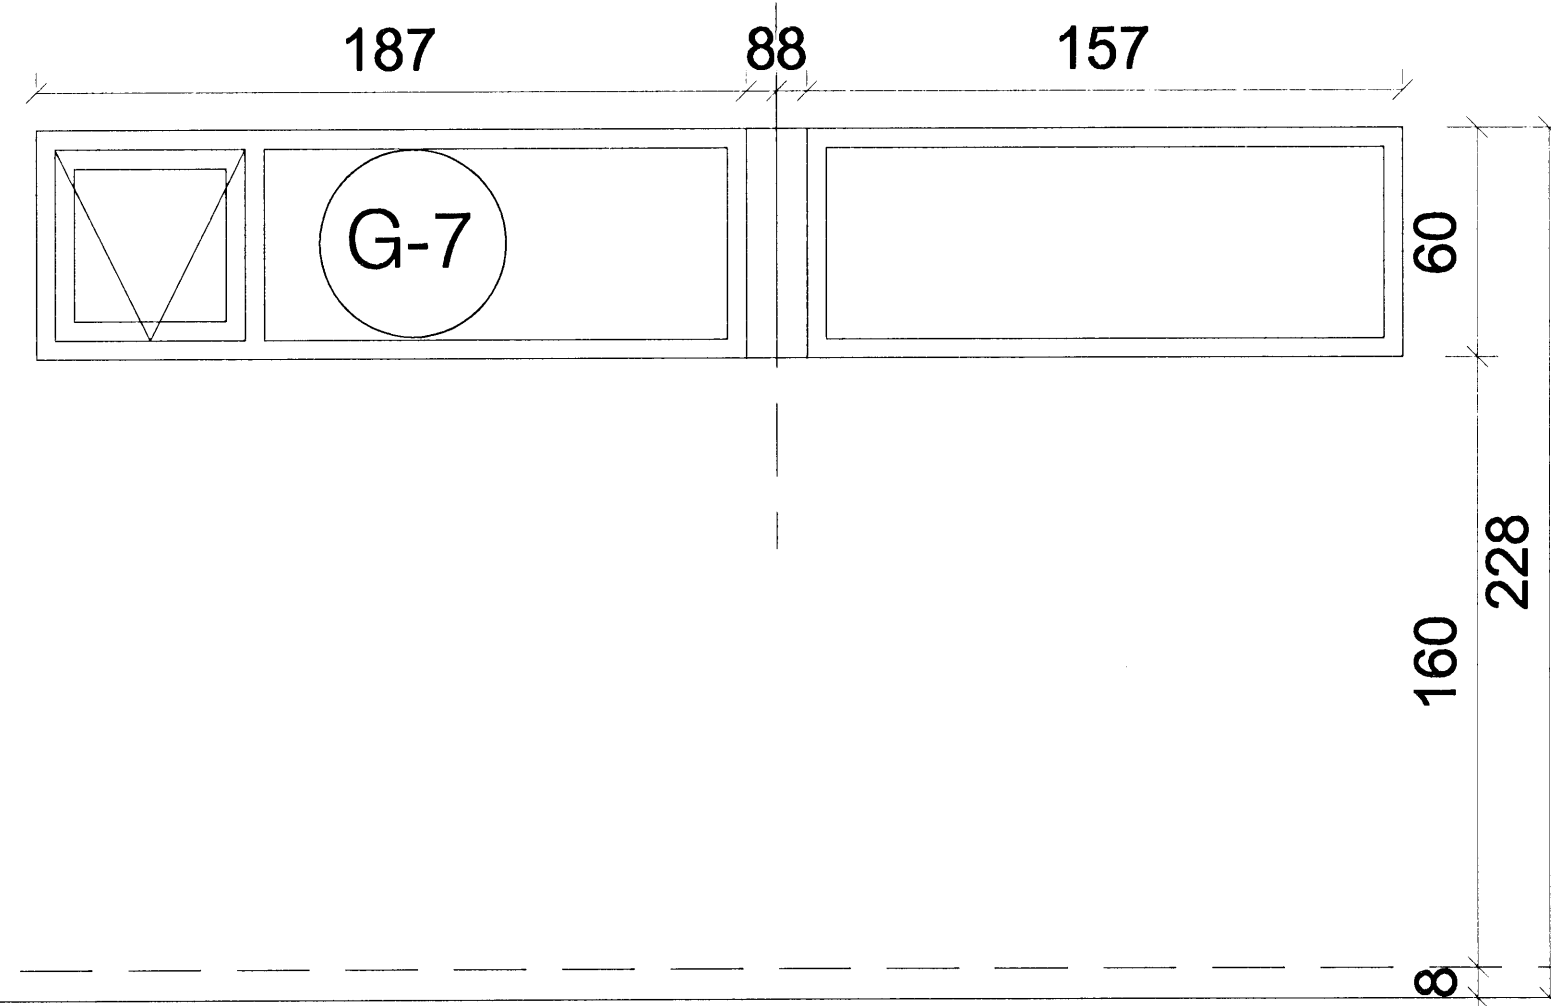

1stk. hjón.

1stk. fót

S5	Glitvellir 13 gluggar 1	1:50 apríl. 07	archus ehf
	Guðmundur Gunnlaugsson, arkitekt FAÍ Teiknistofan Archus ehf, Stórnóða 17. 112 Reykjavík. s: 5677735-fax 5677736. kt: 631298-4439. archus@archus.is		