





Sampykkt þann

23 APR 2008

Byggingafrúinn í Hafnarfirði
F.h. Jón Sigurðsson

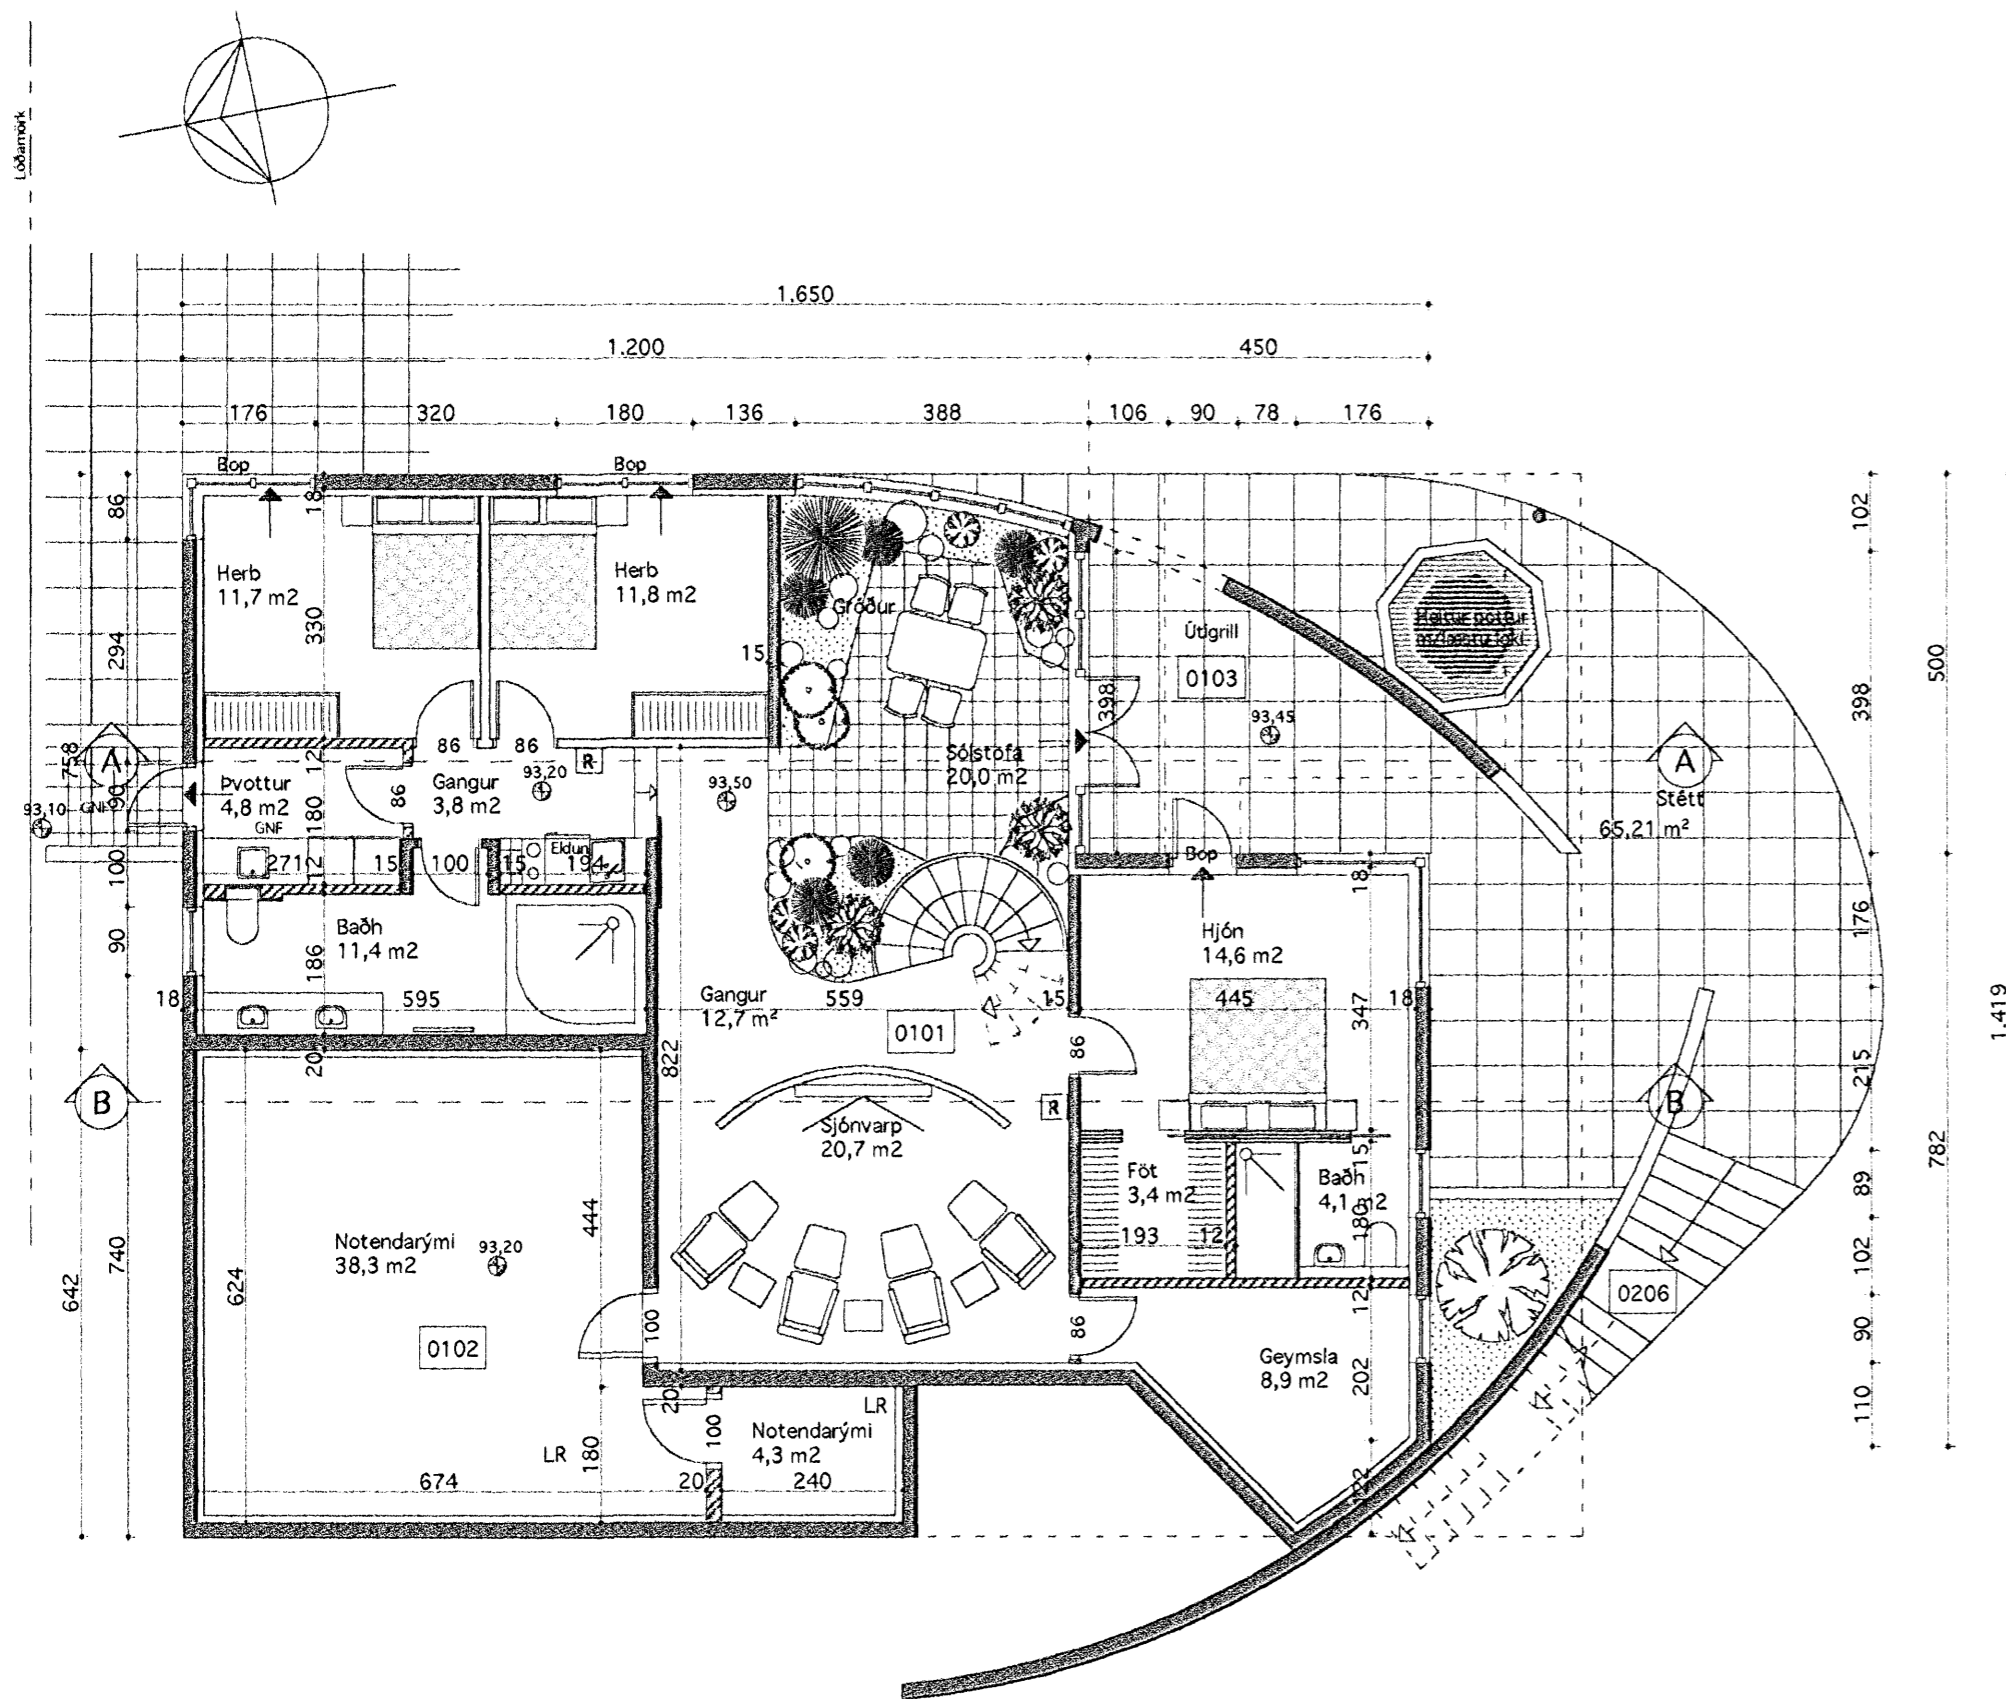

Grunnmynd neðri hæðar
Mkv. 1 : 100

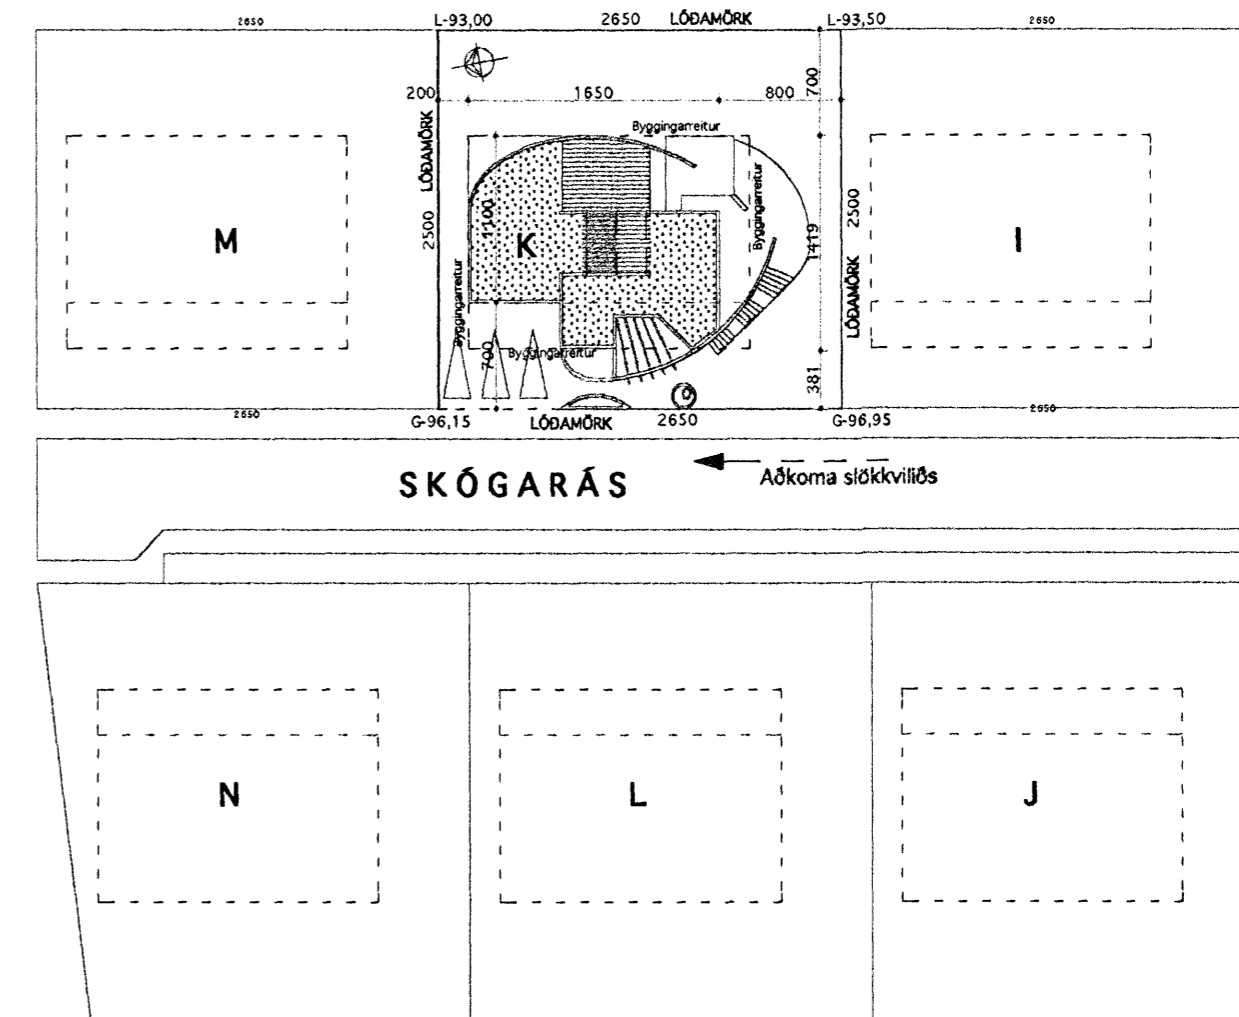

Afstöðumynd Mkv. 1 : 500

Breytt 17.04. 2008 :
Ný N-rými í kjallara

VINNUSTOFA
KÓPAVOGI



SÍMI 554 0115 - 844 6960

VESTURVÖR 9
vifillark@simnet.is

VÍFILL MAGNÚSSON ARK. 171238-4639

HALLA HANNESDÓTTIR TT. 220851-7889

HEITI SKÓGARÁS K - Hafnarfirði
EIGN Guðjón Valdimarsson & Ingunn Þorsteinsdóttir
TEIKN Grunnmynd neðri hæðar
Mkv. 1 : 100

DAGS. 23.nóv. 2006
TEIKN.
SAMP.
BREYTT. 17.04.'08

02

Willy