





Samþykkt þann

15 APR 2009

Bygginguráttvinnu í Hafnarfirði
F.h. Sigurður Steinar Jónsson

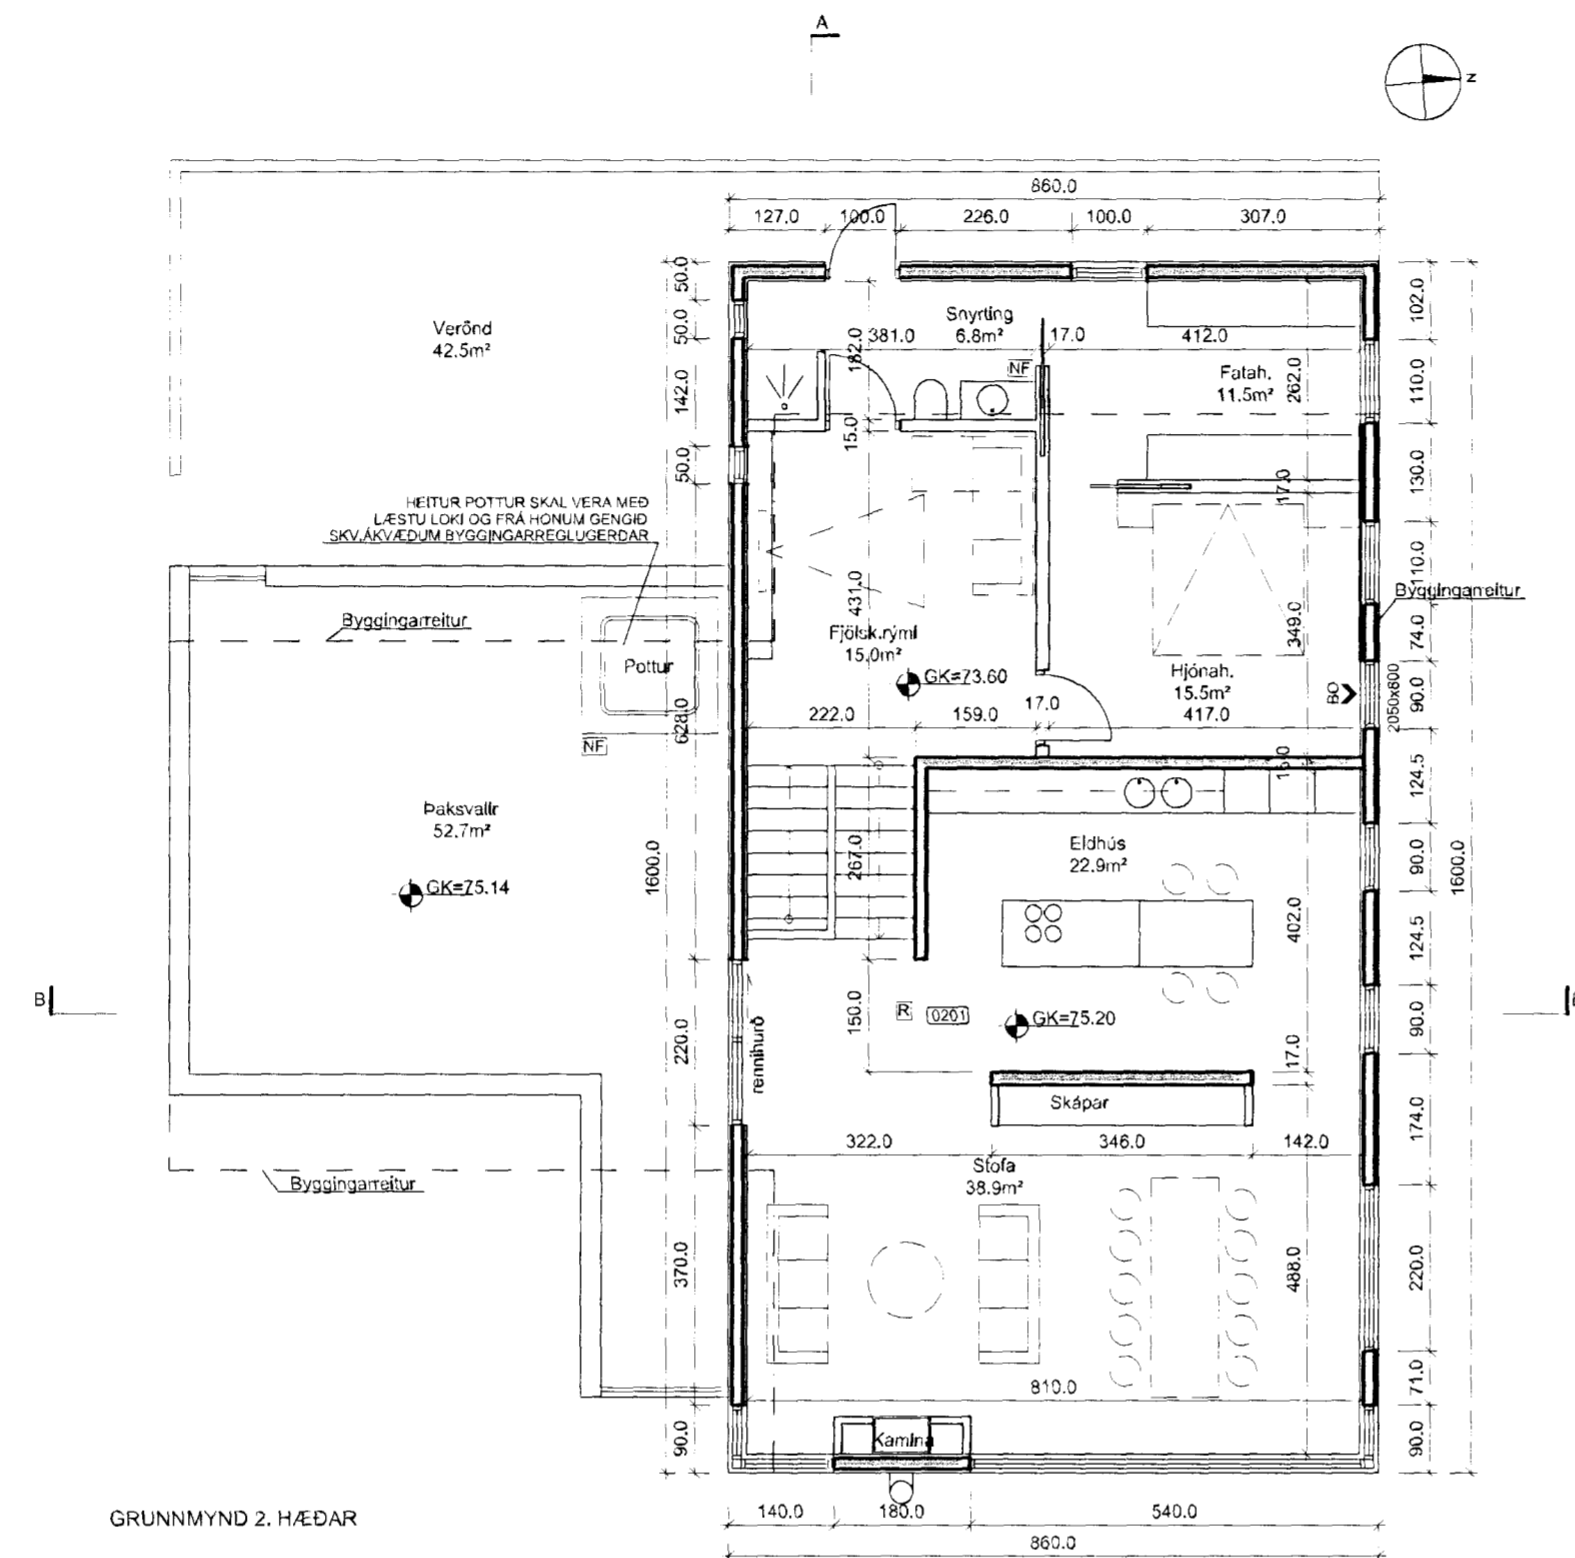

GRUNNMYND 2. HÆÐAR

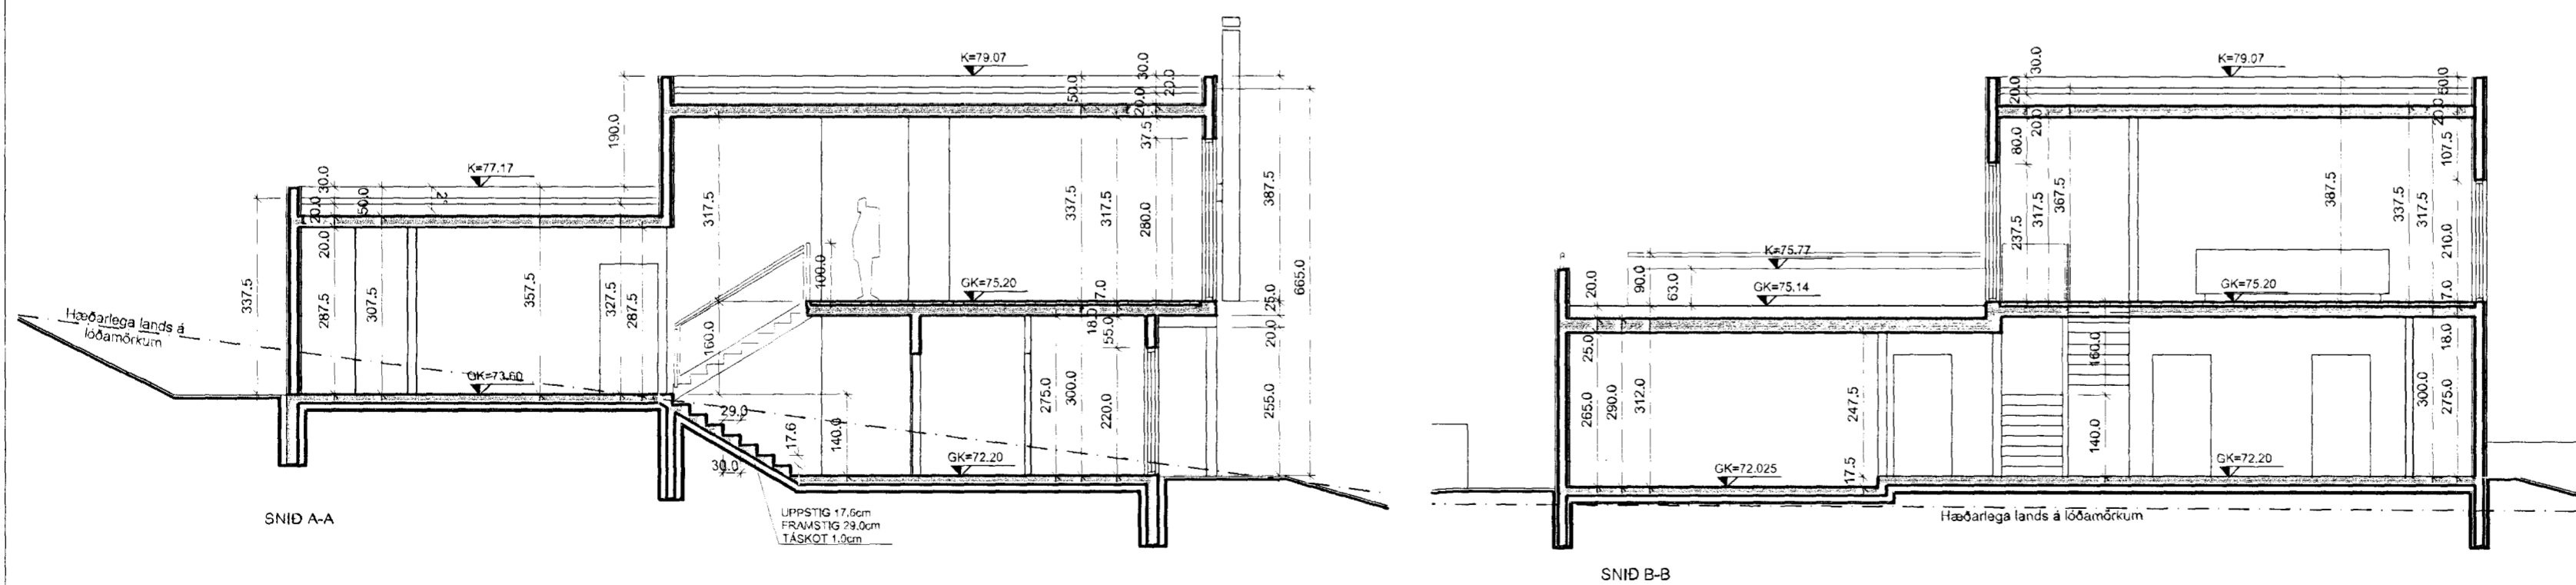


SNID A-A

SNID B-B

C:	
B:	Stofuveggur stuttur, tröppur af verönd falla út 24.03.09
A:	Uppbygging útveggja 21.09.07
BREYTINGAR:	DAGS:

FJÓLUÁS 34 HAFNARFIRÐI

VERK:	
ÞDALUPPDRATTUR	KVARDI: 1:100
	DAGS: 04.05.07
GRUNNMYND 2. HÆÐAR	TEIKN: LME,ÁK
SNID A-A	SKRÁ:

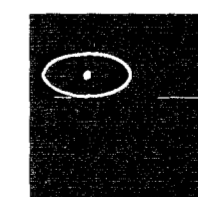

KOLLGÁTA
arkitektúr - hönnun
Kaupvangsstr. 29, 600 Akureyri
Símar: 462 7881 - 862 7881
Netfang: kollgata@kollgata.is

Logi Már Einarsson arkitekt faf kt. 210864 - 2969