


SKRIFSTOFUHÚS
SÉRMYND AF OFNI Í GRÝFJU VIÐ ÚTVEGG
 1:5

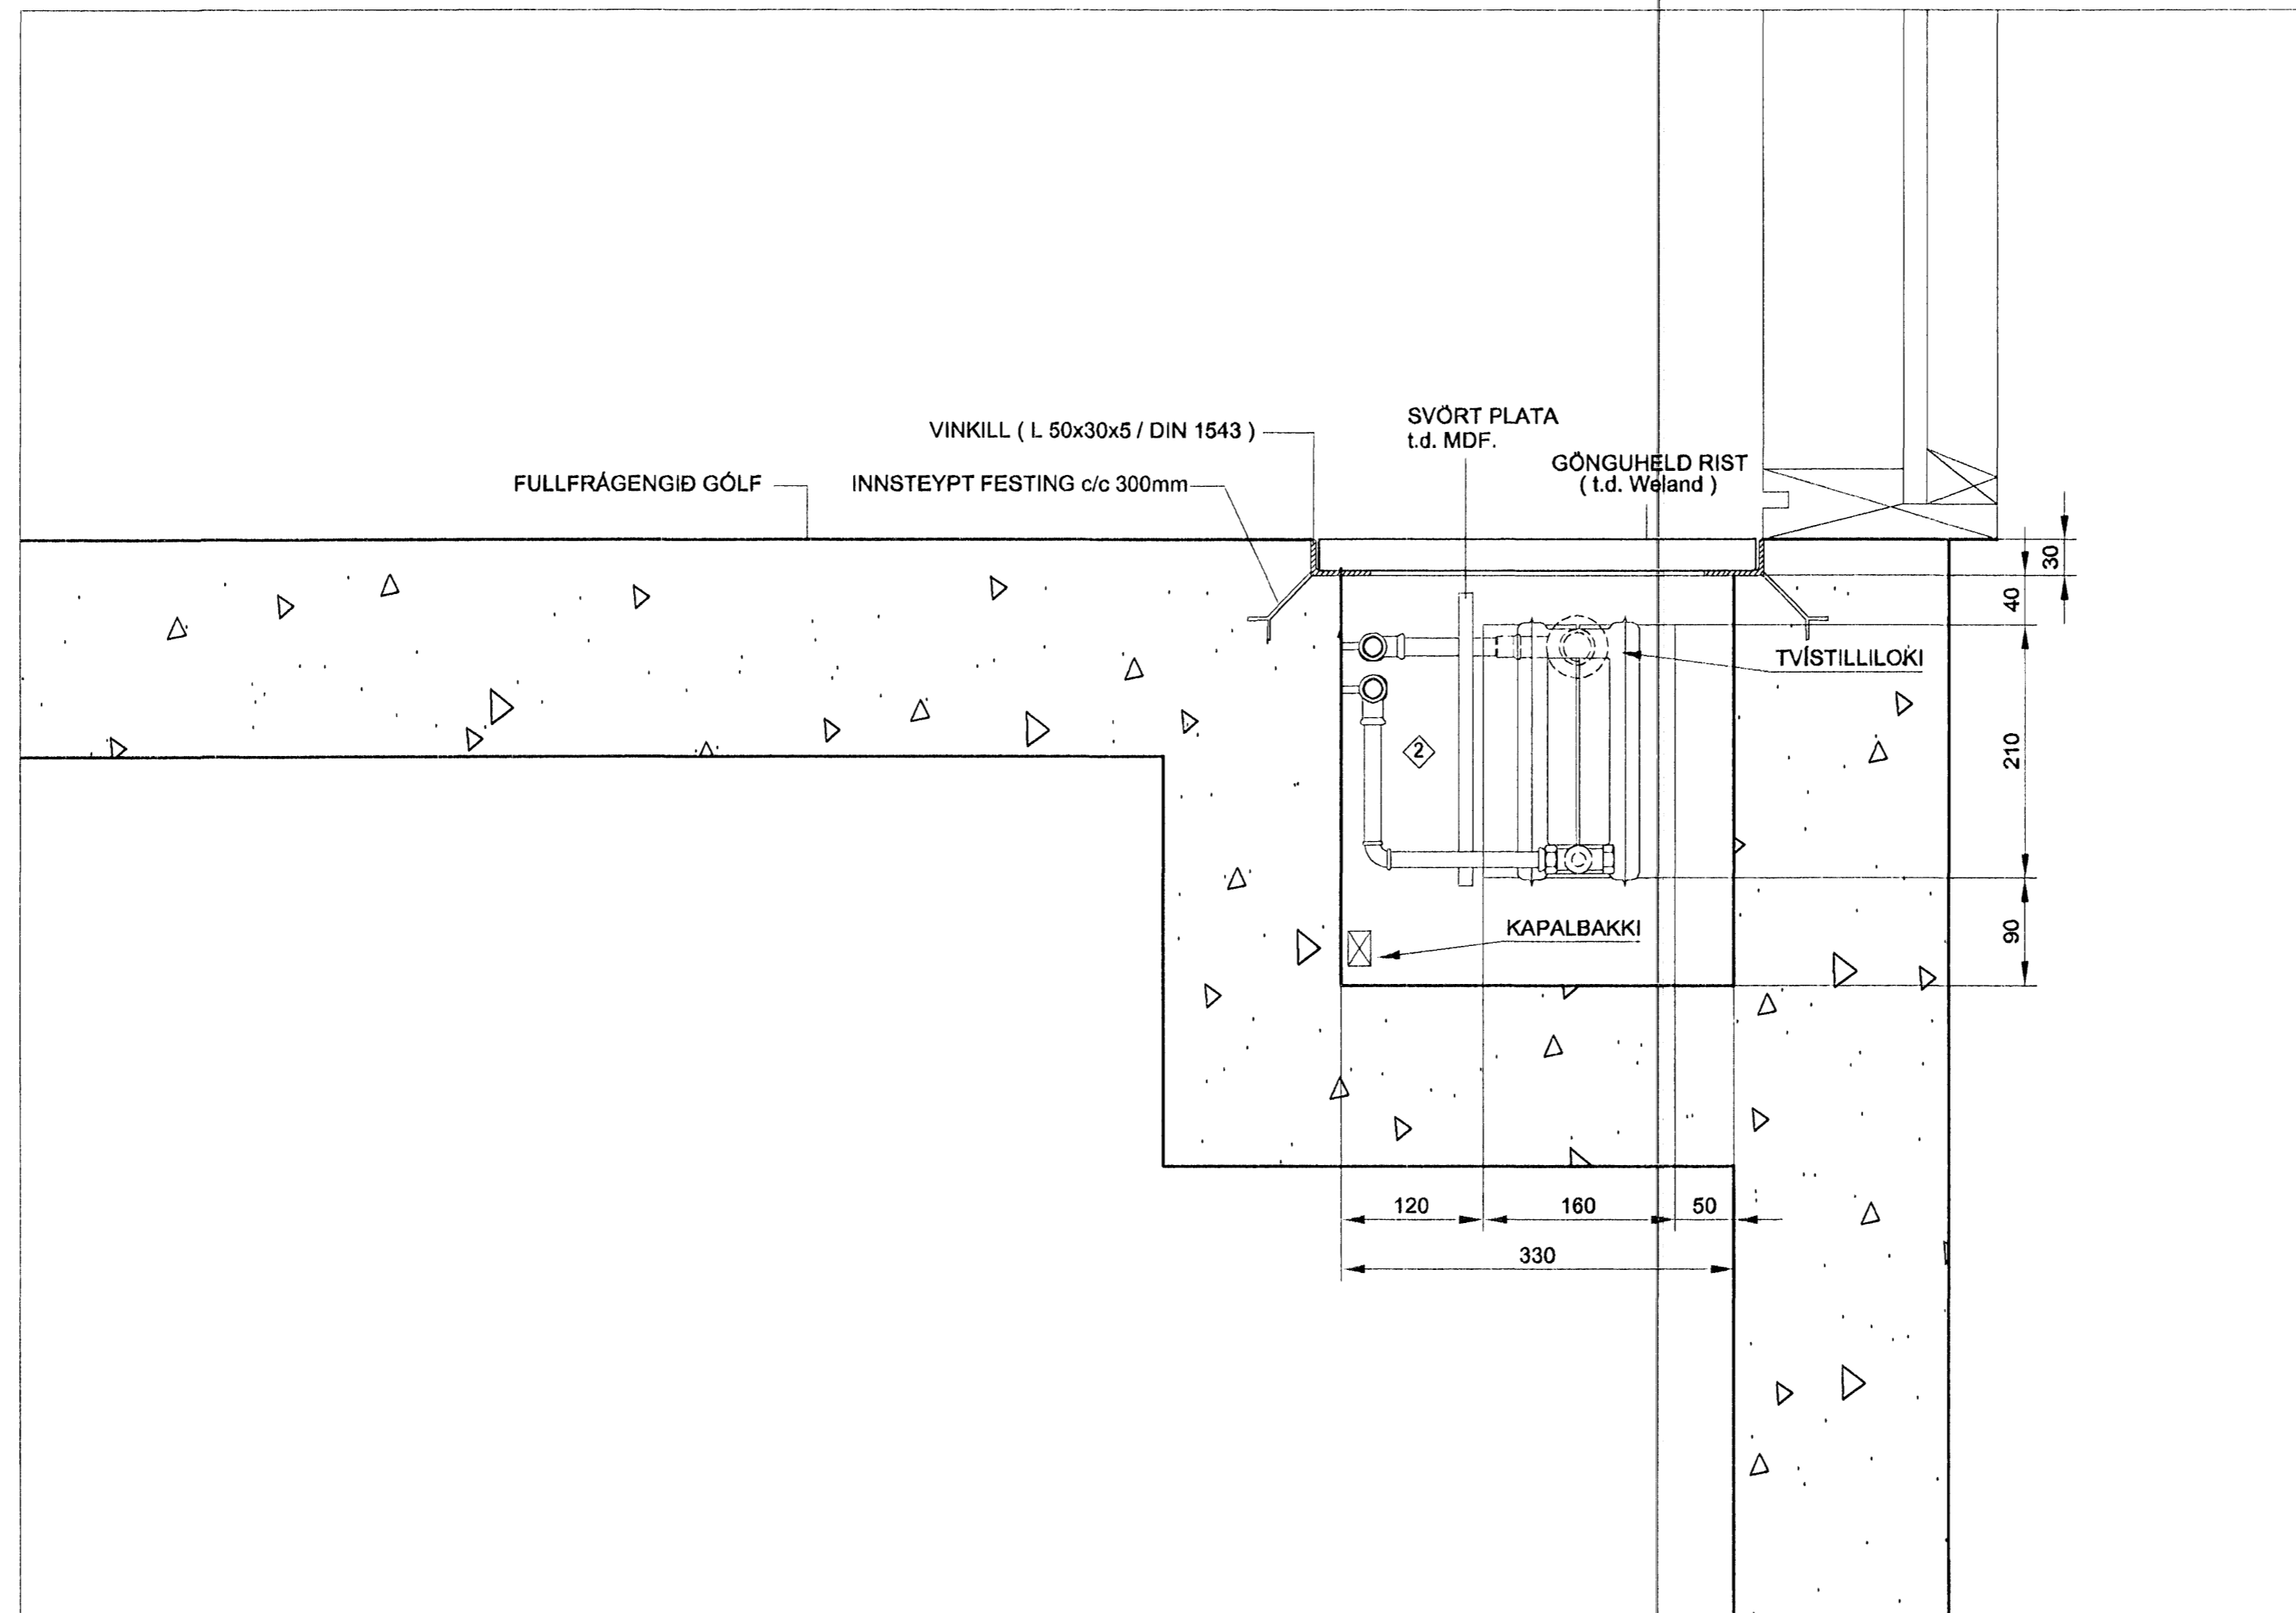

Byggingarstærðir
 170847-7499
 01 JUNI 2005

Skýringar:
 Explanations:

[Handwritten signature]

Breyt. Rev.	Daga	Samb.	Notk. heiml.
Rev.	Date	Approved	Released
3	28.09.04	ÓS.	
2	18.12.03	ÓS.	
1	09.09.03	RK.	

This drawing is the property of the Alcan Iceland Ltd. and handed out for personal use only. It may neither be copied nor made available to others without permission of the Alcan Iceland Ltd. The receiver is liable for any misuse.

Fjöldi stykja	Hlutur	Atvöli	Efni	ea. stk.	Ídóki + heild	Atgöngu	Skýringar
Number of pieces	Object	Item	Material	Weight	(kg) Drawing	Scale	Remarks
IV III II I	SKRIFSTOFUHÚS ALCAN	Mhl. 94				1:5	
	SÉRMYND AF OFNI Í GRÝFJU					4110	01199
	HITALAGNIR					UM10	
	Varkali / Supplier	VGK CONSULTING ENGINEERS LTD.				6K-83	3
	Talinná / Drawn	ÓS.	Yfirfarið / Checked			168812	3
	ALCAN PRIMARY METAL EUROPE						
	ISAL						
	Alcan Iceland Ltd						
	Talinná / Drawn		Yfirfarið og skráð / Checked and Released				