

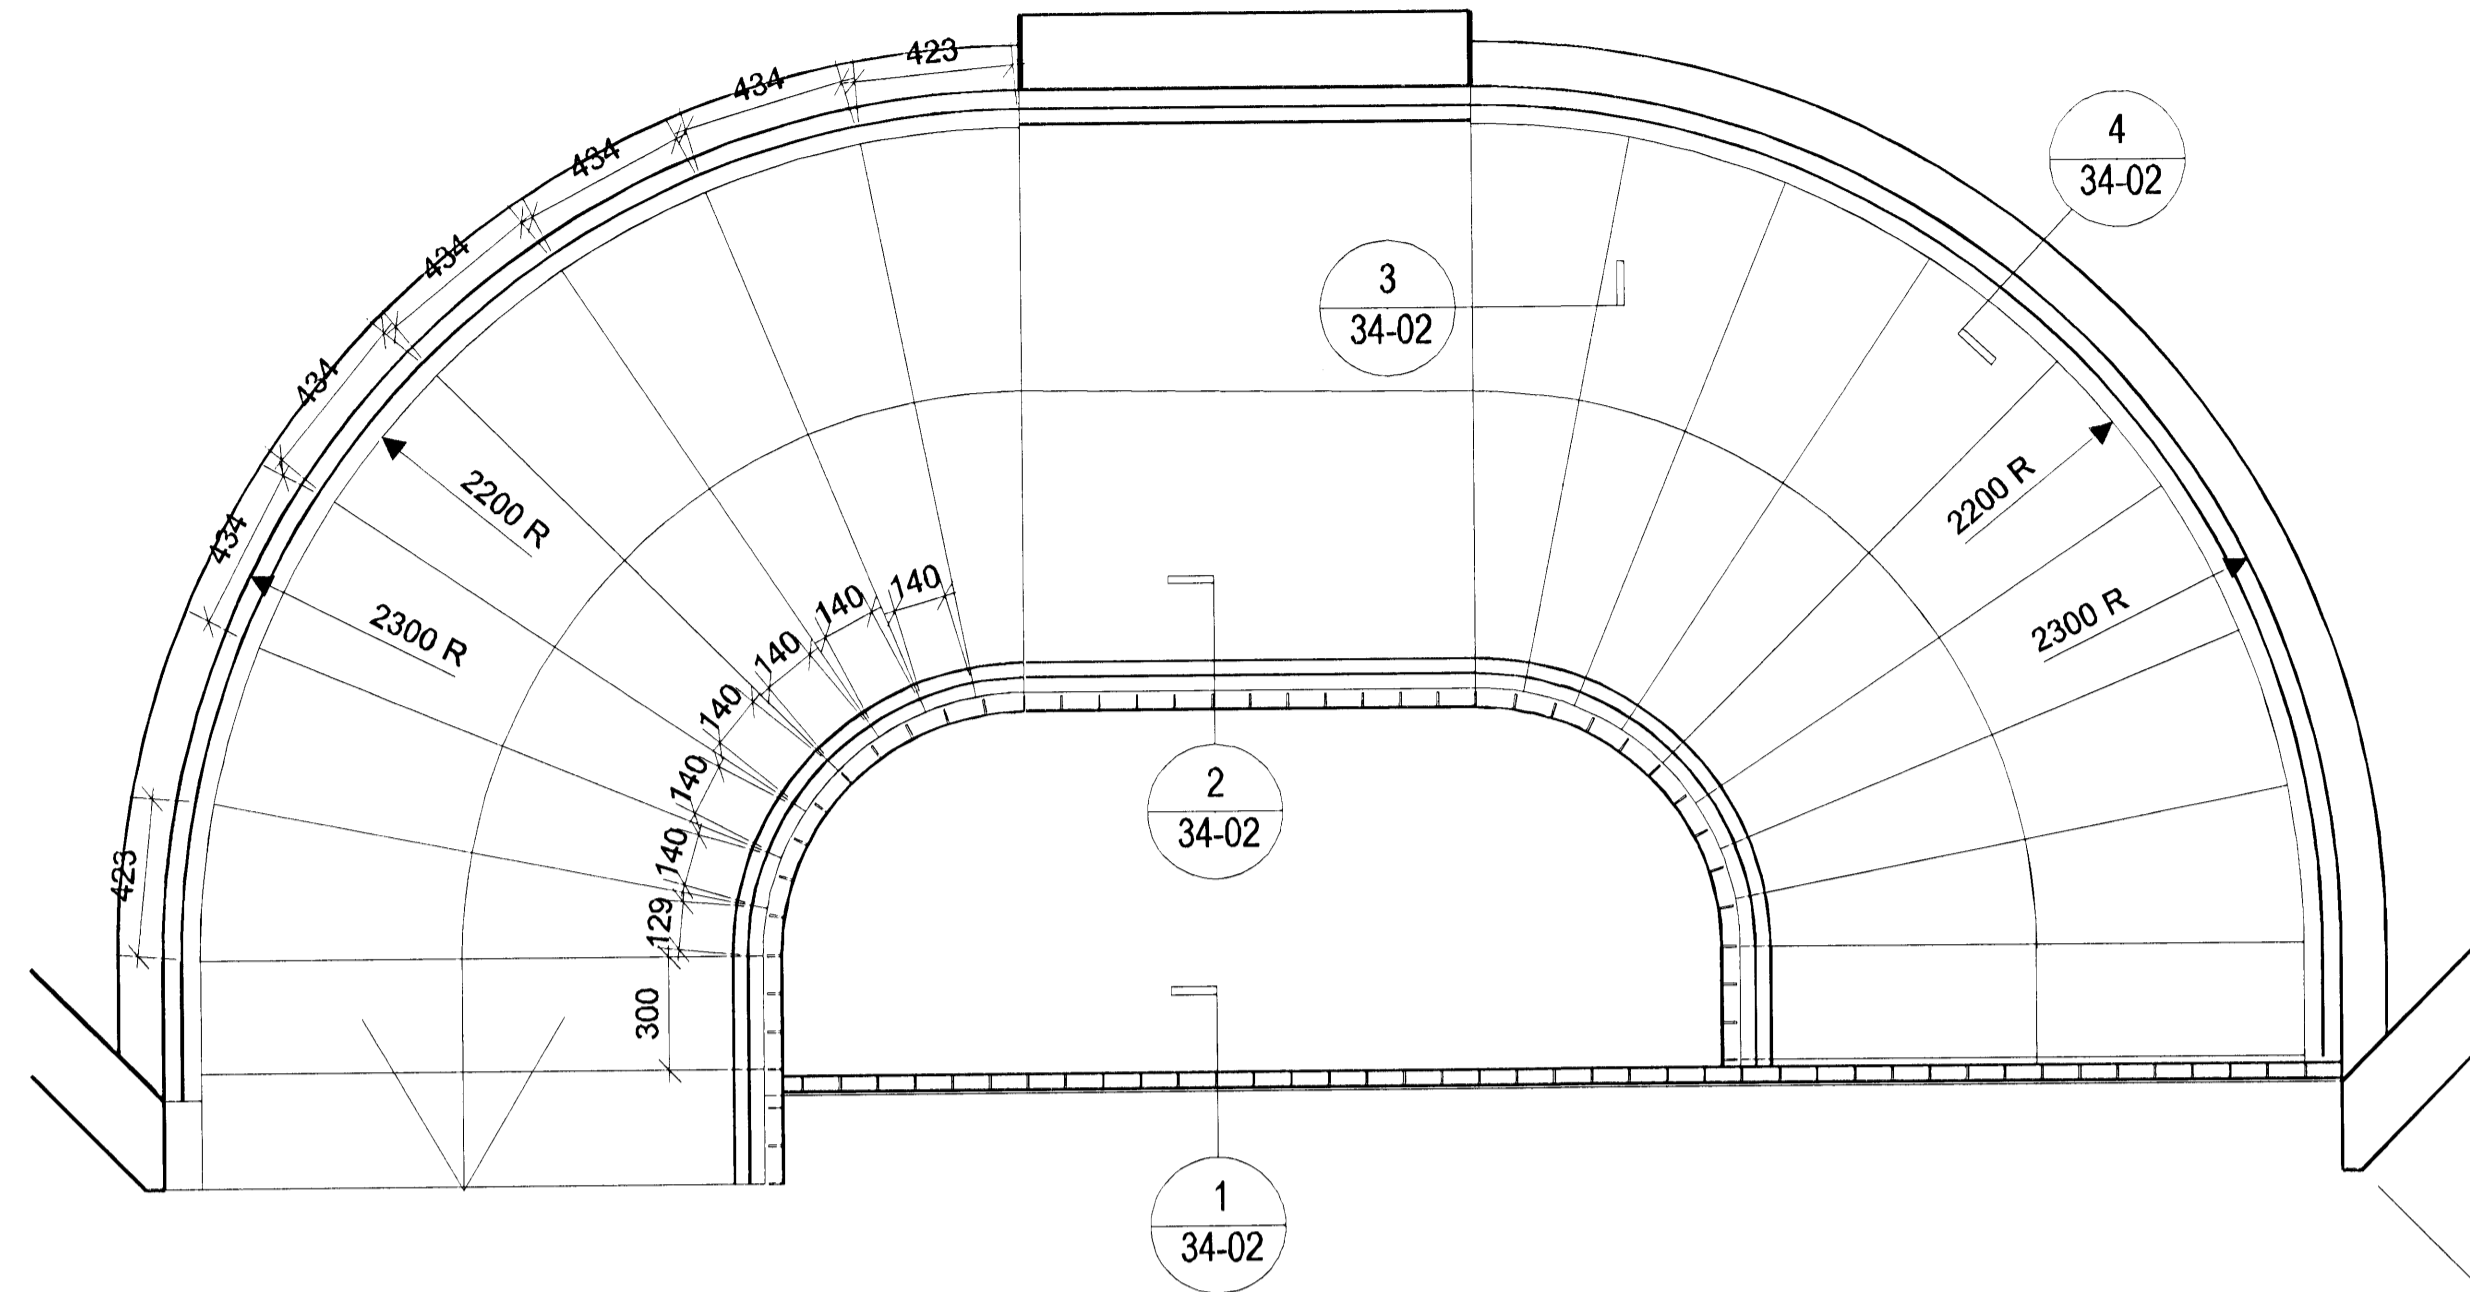



2 GRUNNMYND 1:20  
1. hæð

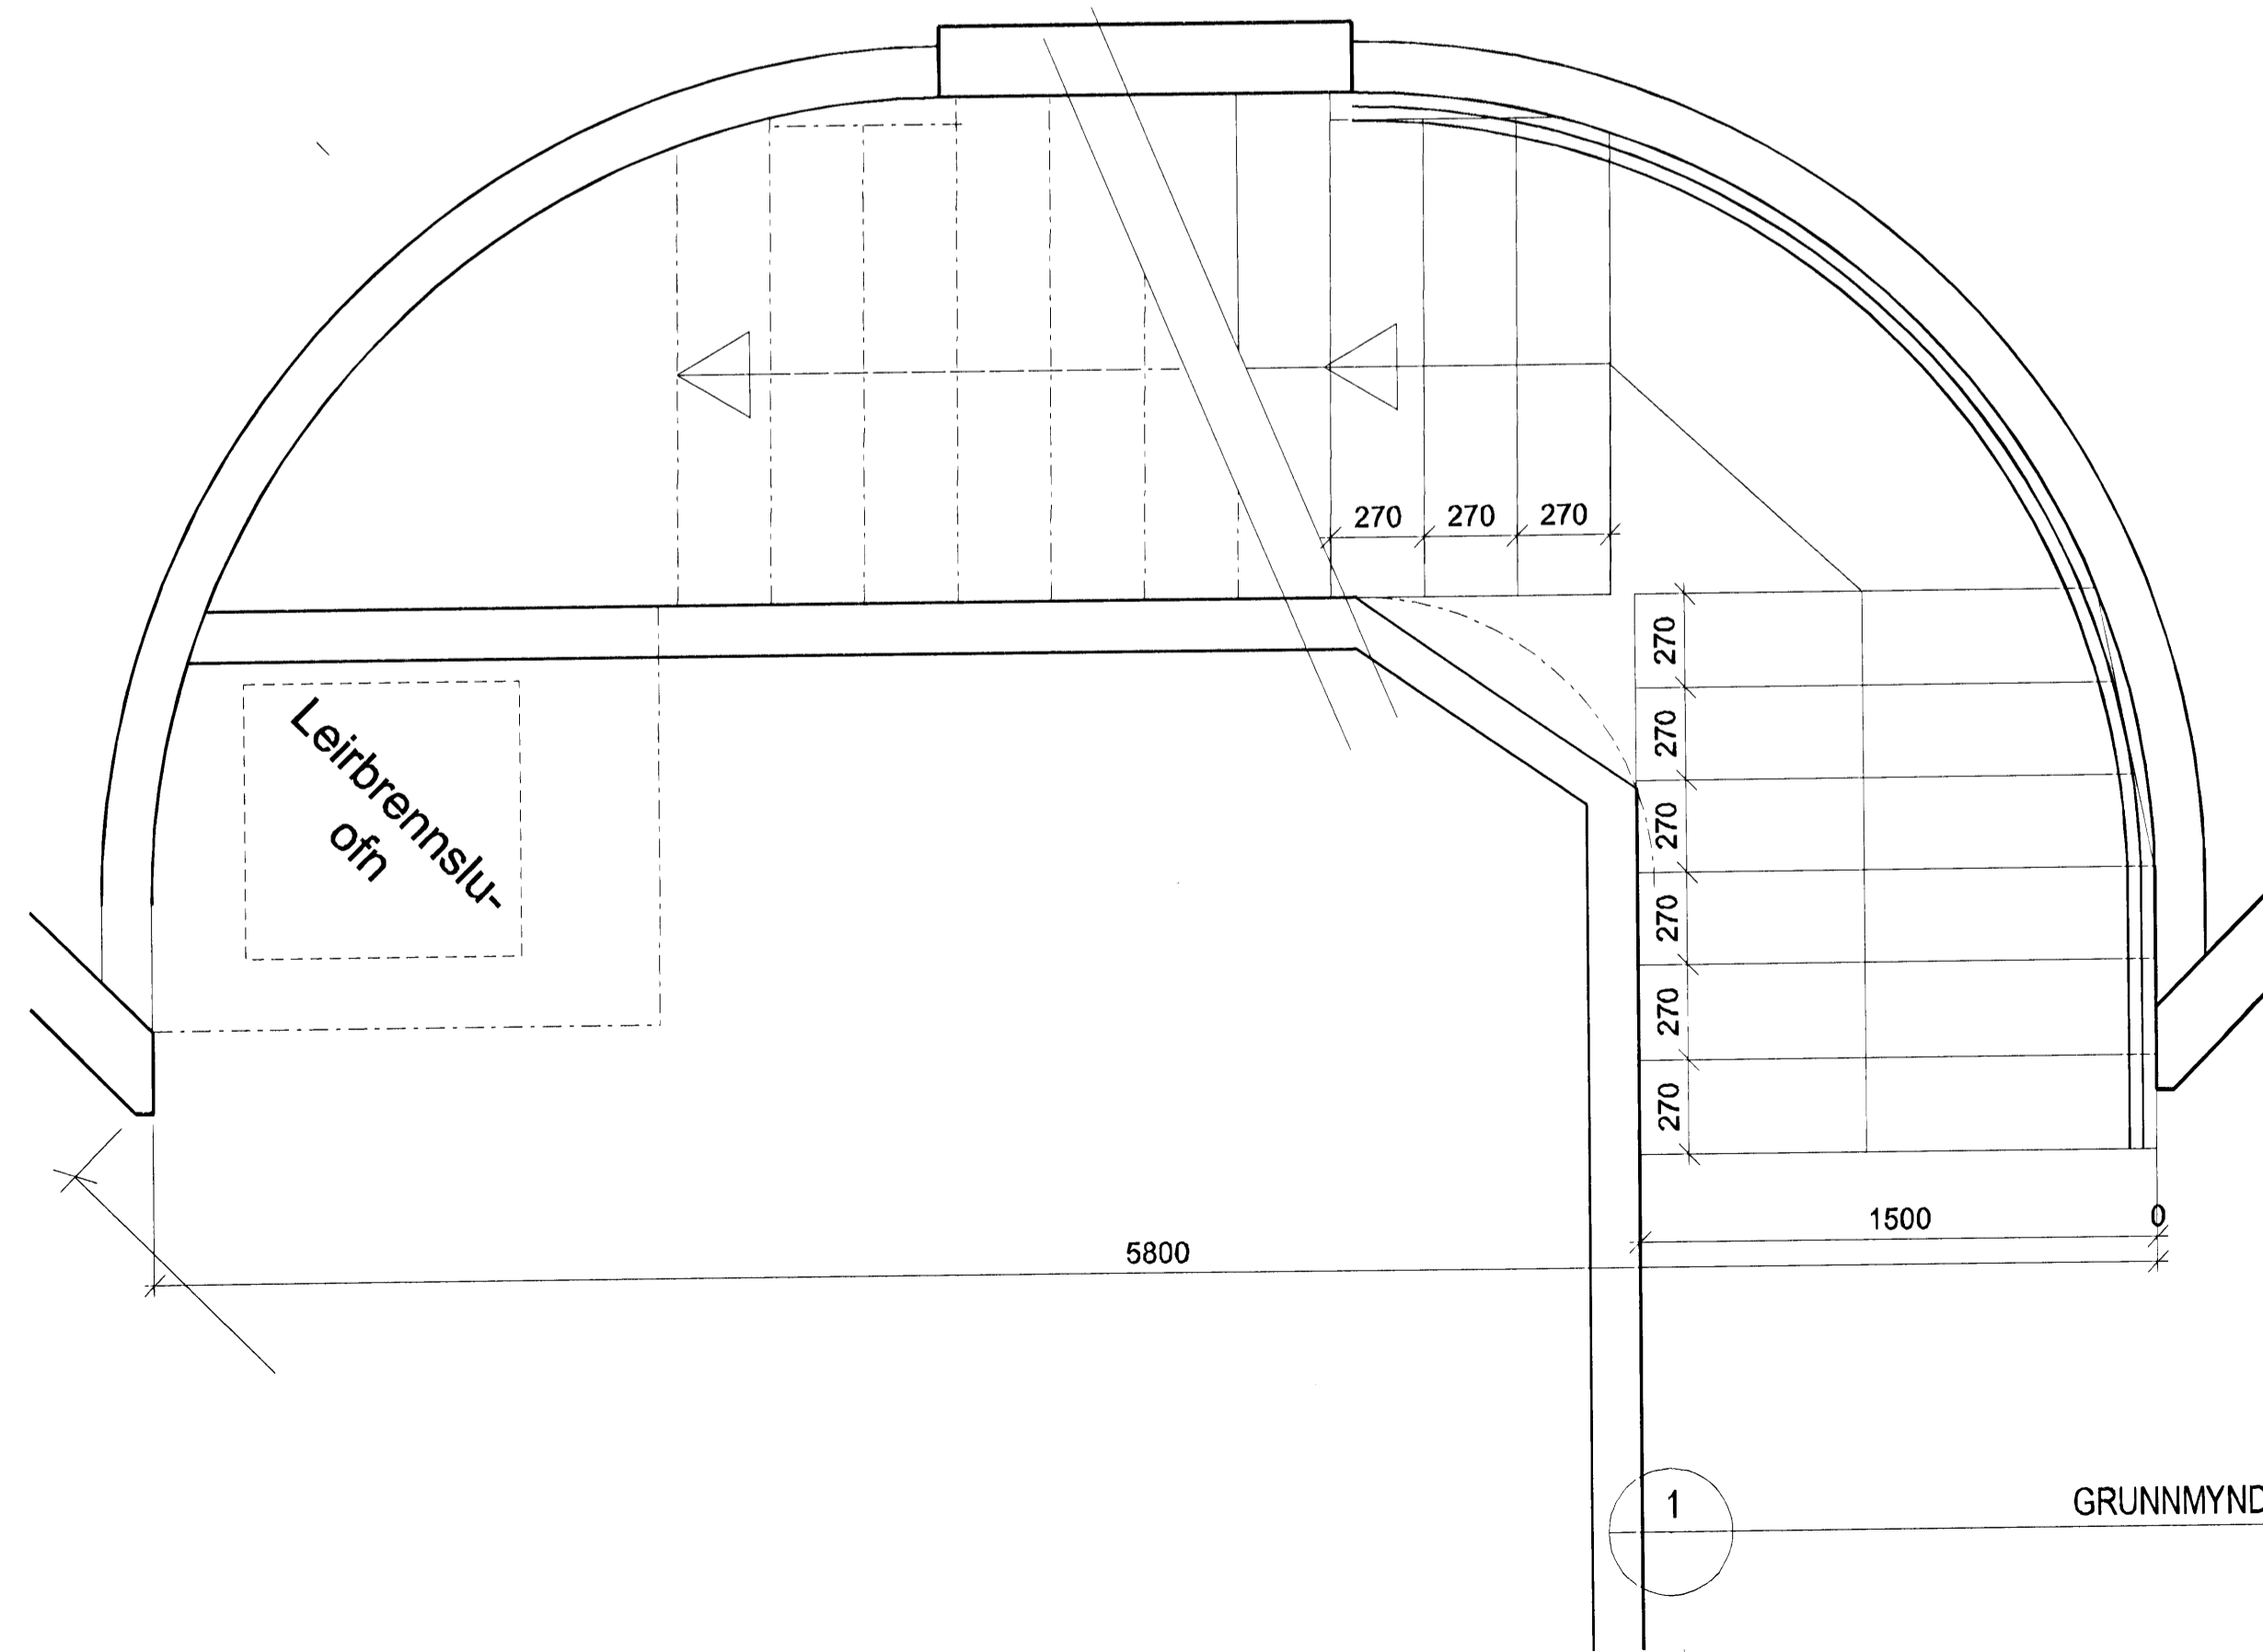

4 GRUNNMYND 1:20  
3. hæð

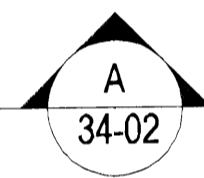

1 GRUNNMYND 1:20  
Kjallari

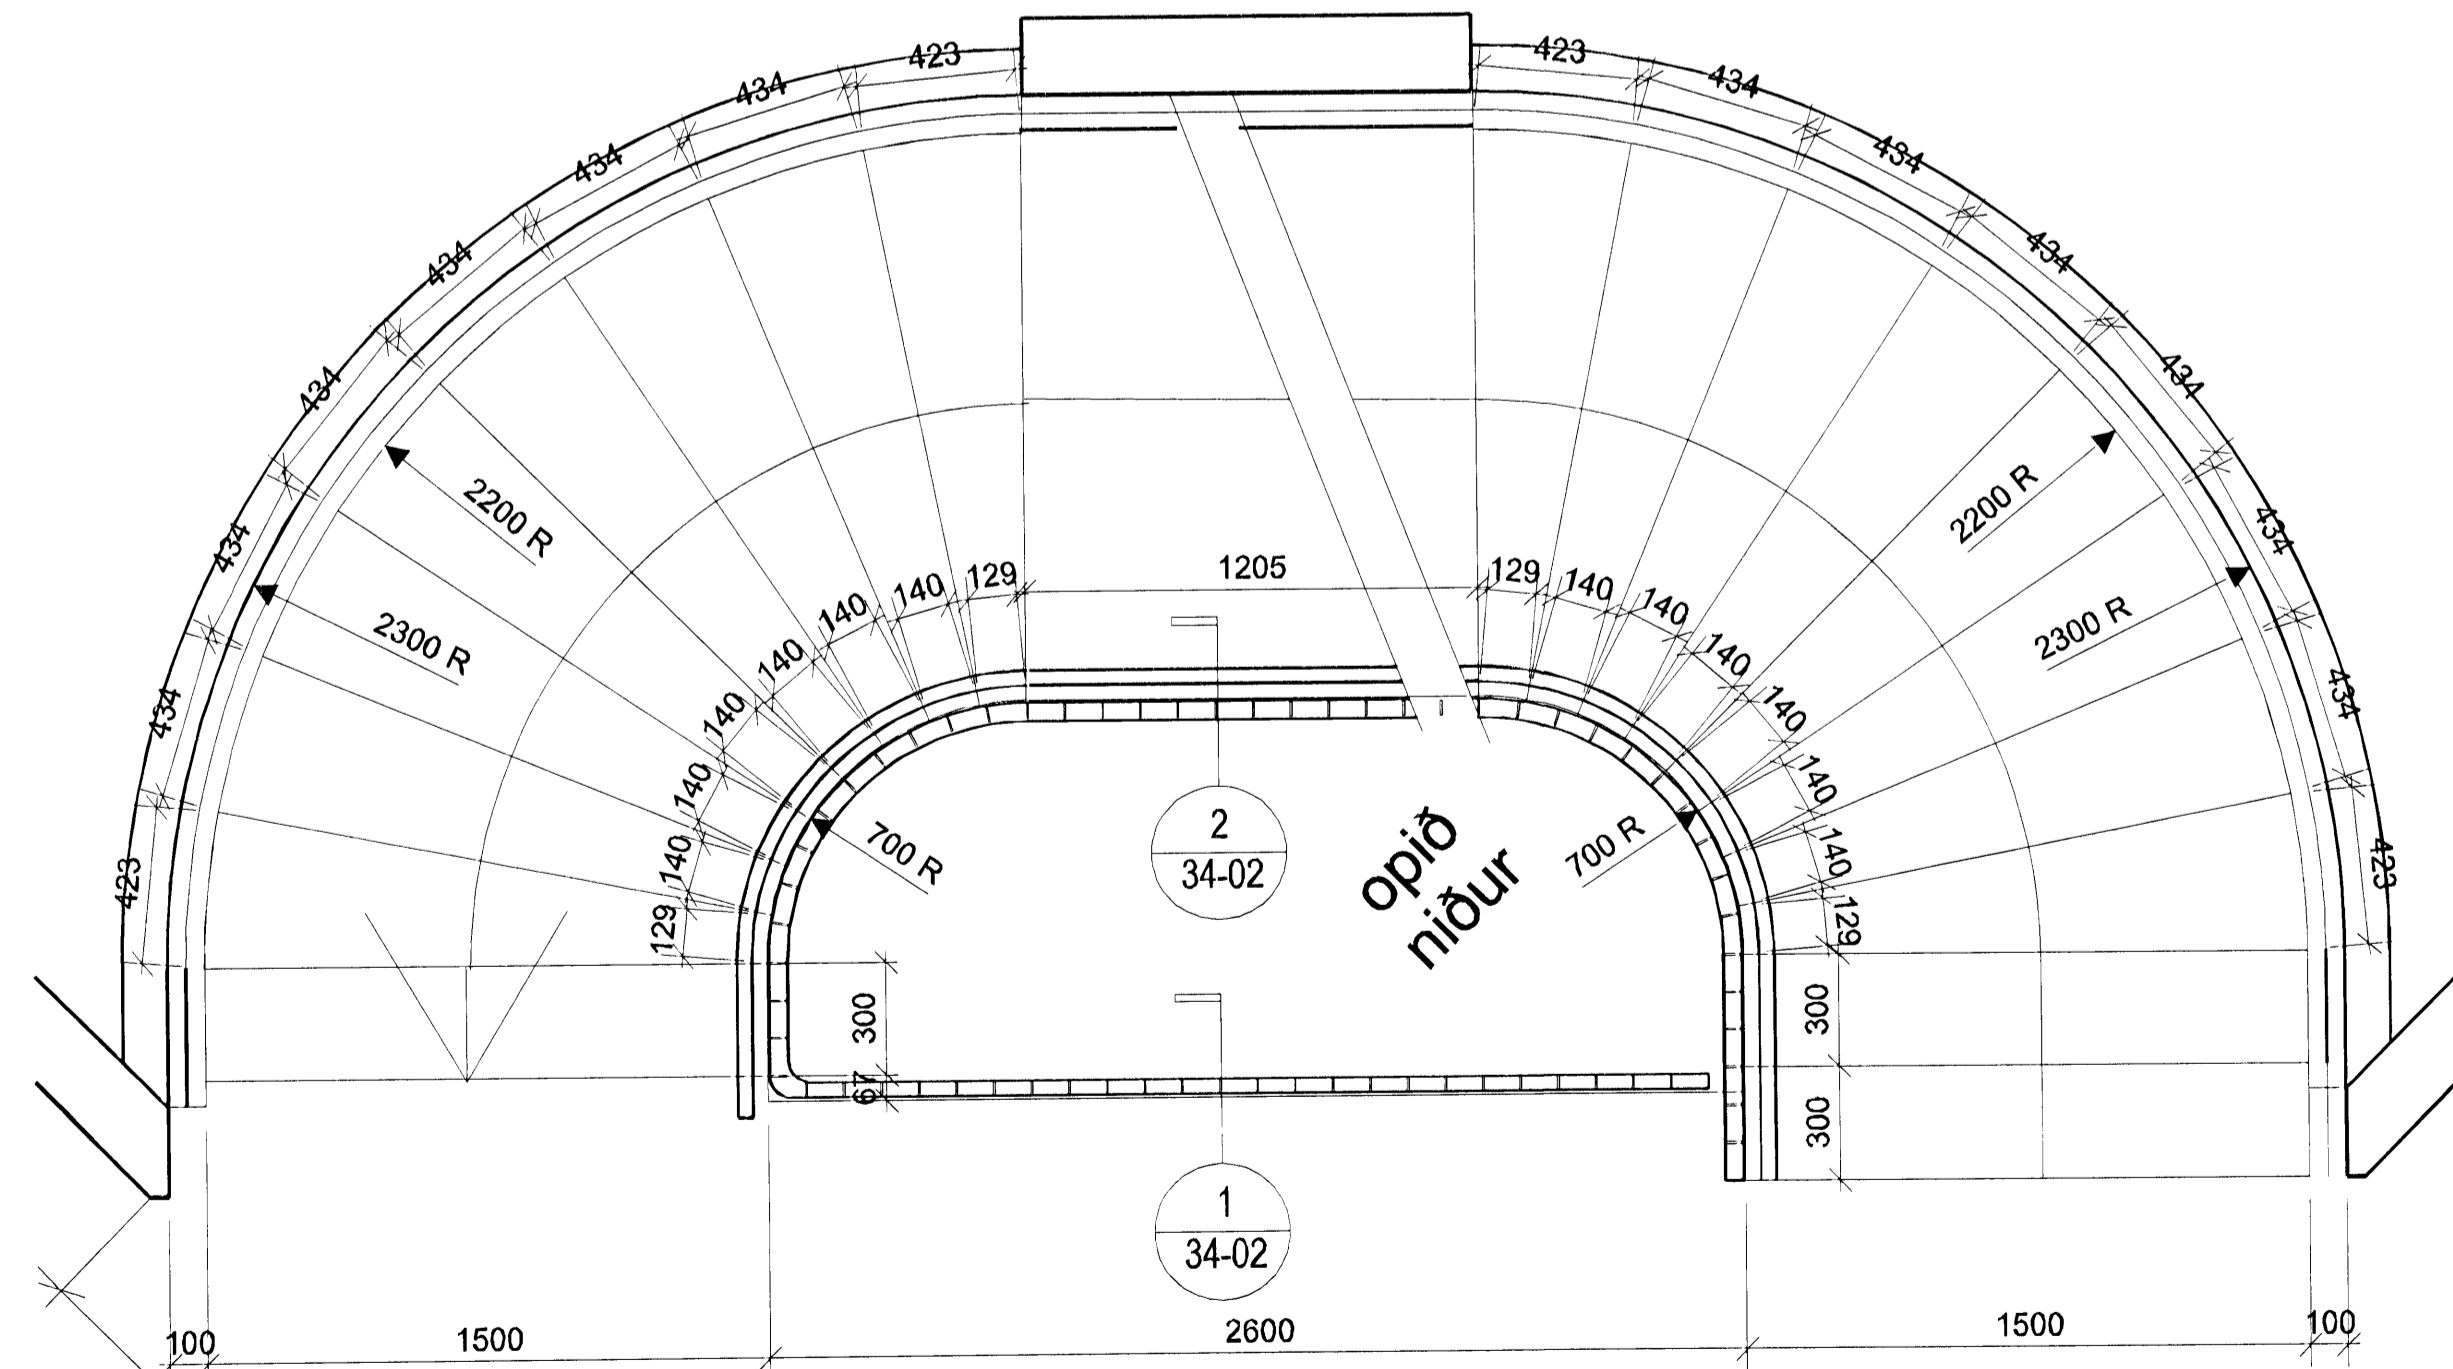

3 GRUNNMYND 1:20  
2. hæð

ÚTGÁFA: \_\_\_\_\_  
 DREYFINGAR: \_\_\_\_\_

ASK Arkitektar  
 Geirsgölu 9  
 101 Reykjavík  
 Sími 515 0300  
 Fax 515 0319  
 www.ask.is

10. okt. 2008

ASK  
 ARKITEKTAR

Stjurlaug Sigurðardóttir arkitekt F.A.I. n. 060767-8319

LEIK OG GRUNNSKÖLI BJARKAVÖLLUM 3  
 VERKTEIKNINGAR

VERKTEIKNINGAR  
 HEITI TEIKNINGAR  
 Aðalstigi grm.

MKV. I AT  
 1:20  
 TEIKNING  
 ASK  
 DAGS  
 06.10.2008  
 ÚTGÁFA

VERK NÚM.  
 0736

NÚMÉR TEIKNINGAR  
 34-01