



SNID A - A  
mkv. 1 : 100

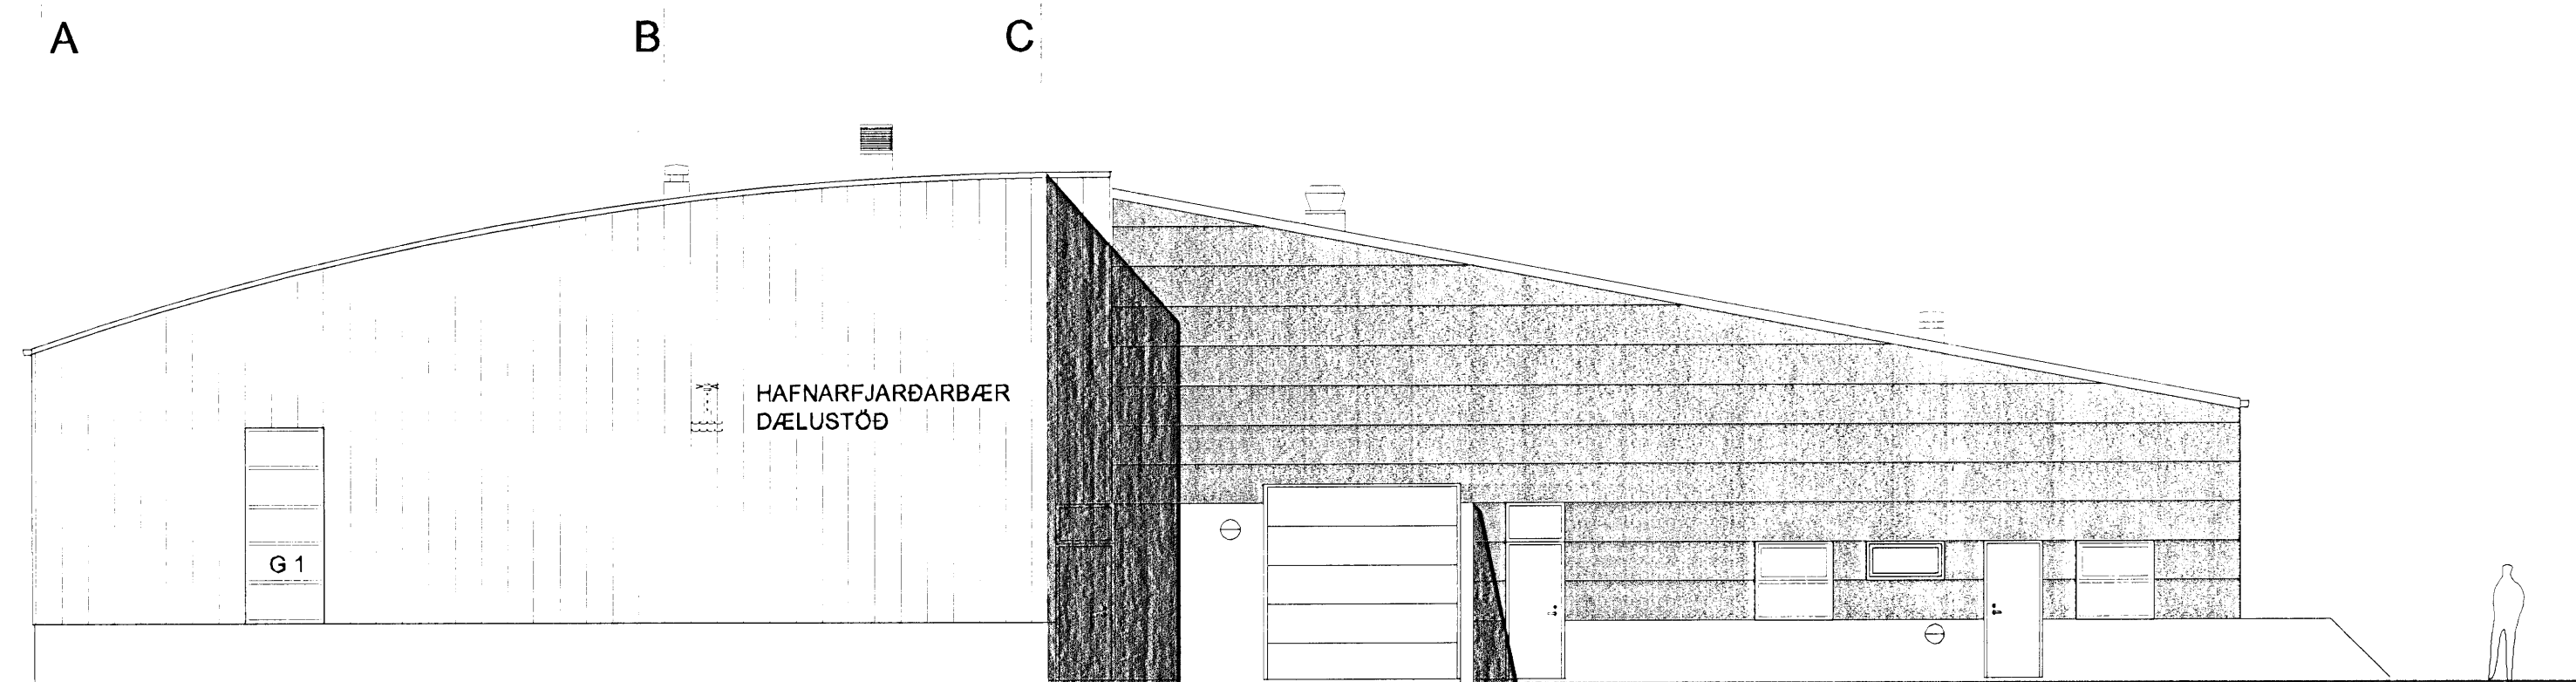


ÚTLIT - VESTUR  
mkv. 1 : 100

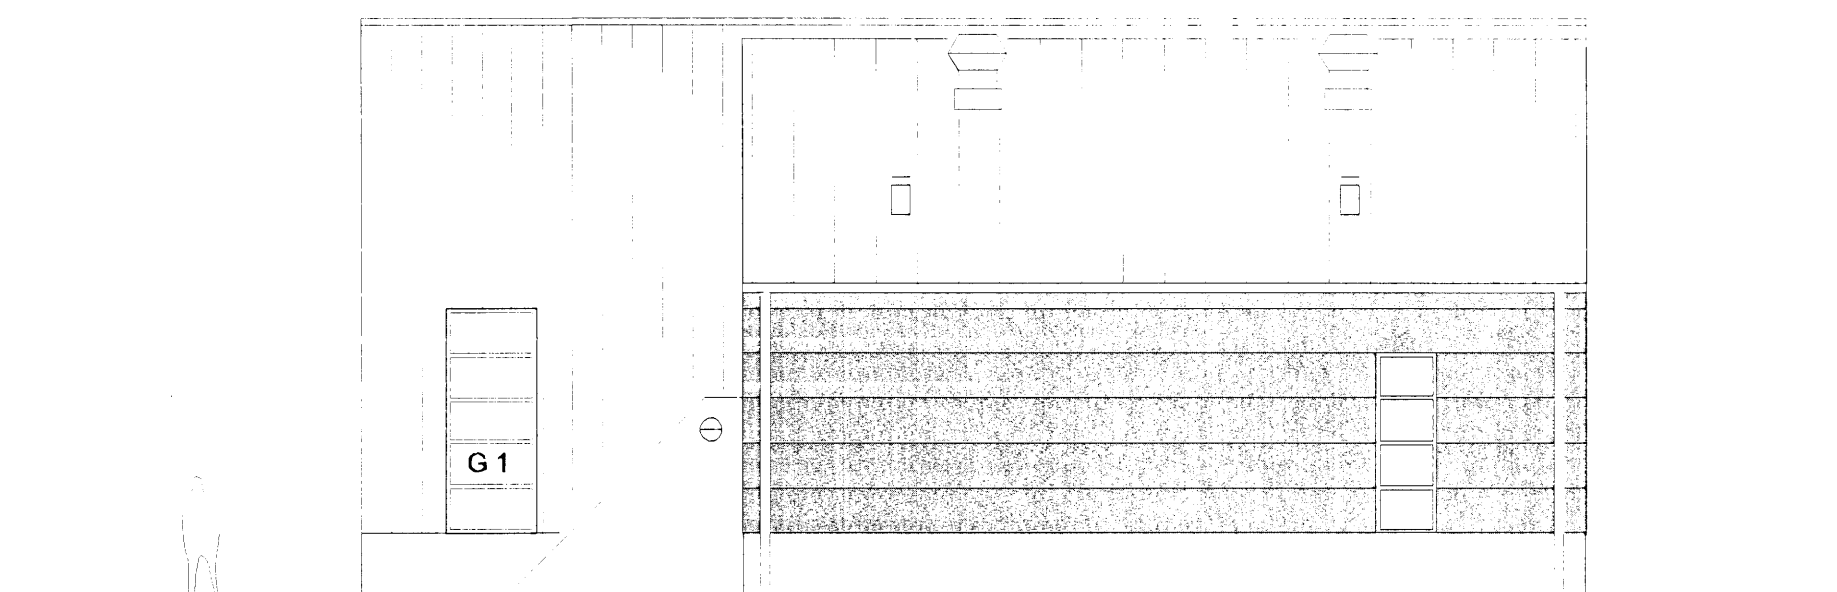


ÚTLIT - SUÐUR  
mkv. 1 : 100

STÆKKUN

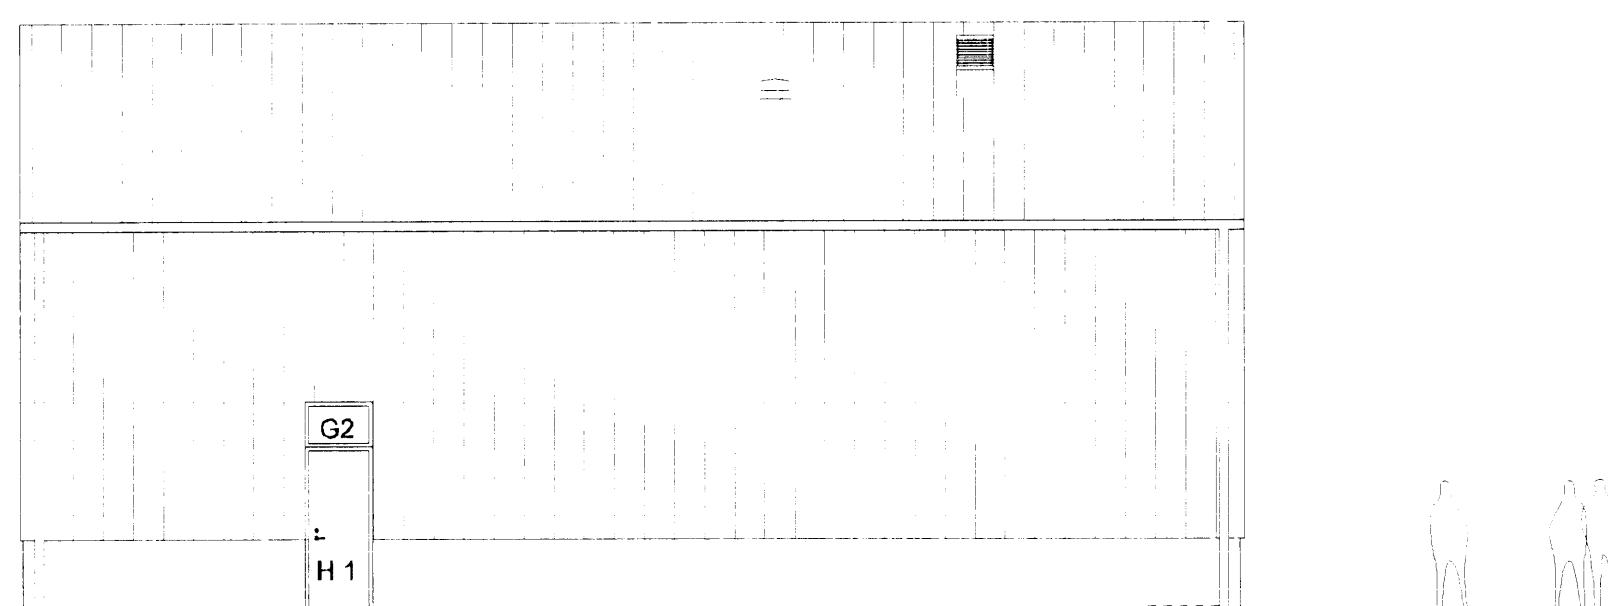


ÚTLIT - NORÐUR  
mkv. 1 : 100

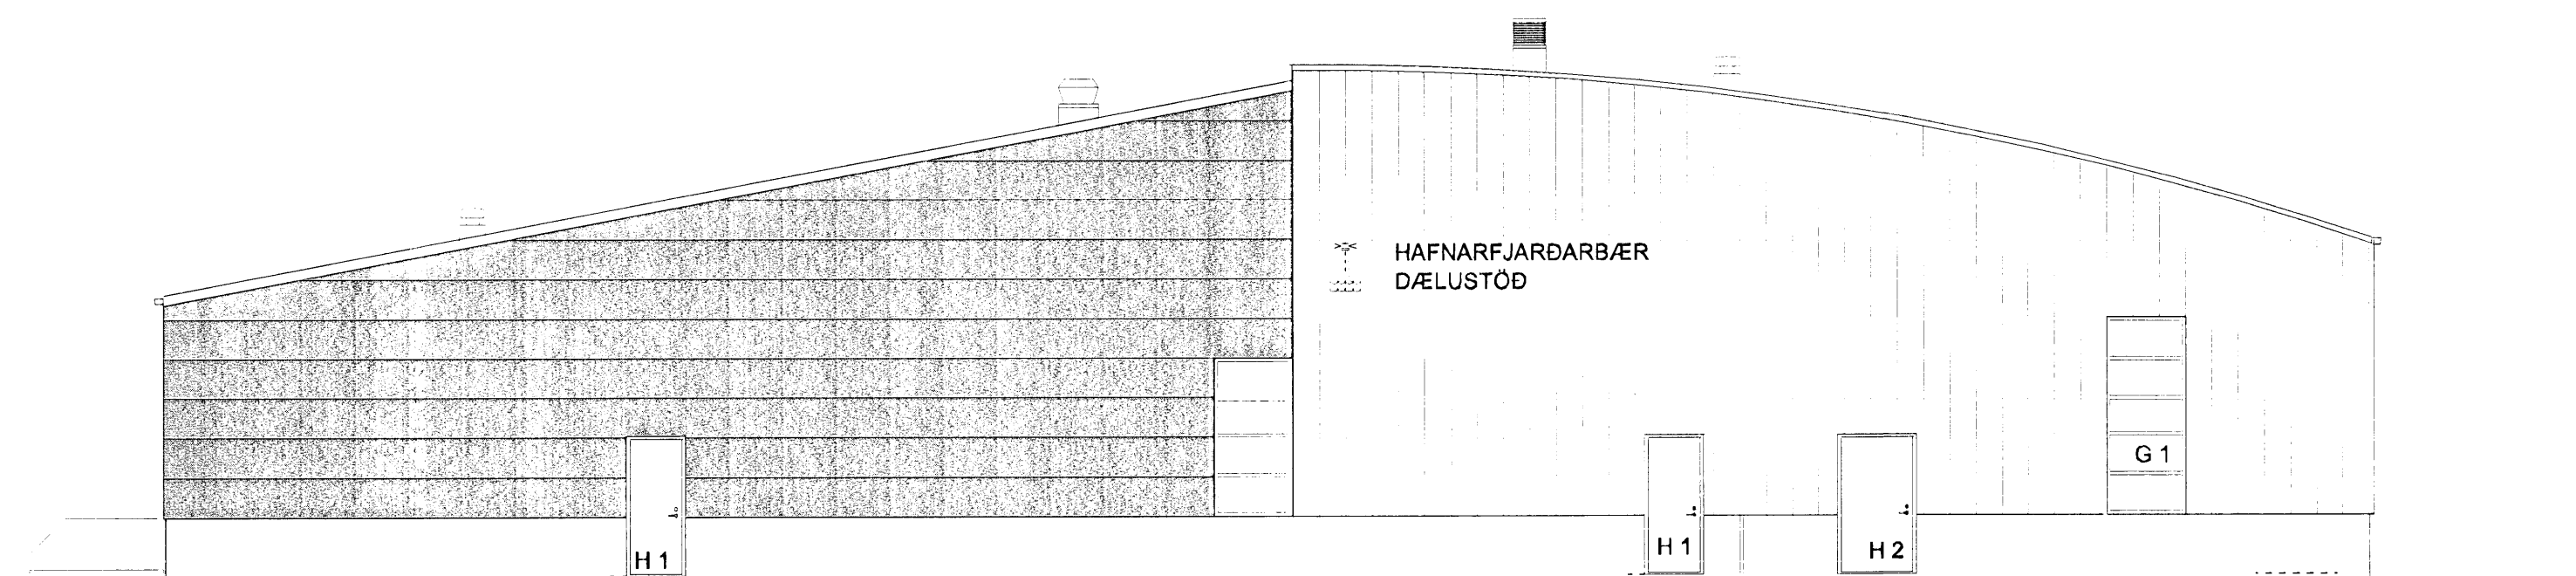

ÚTLIT - AUSTUR  
mkv. 1 : 100

STÆKKUN

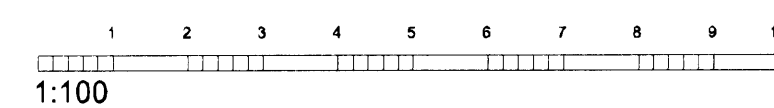

Dags.	Breyting	Tekn.	Utgáfa
21.11.07	Ymis atriði lagfærið	áfr.	A
30.11.07	Hurð á n-vegg færð til	áfr.	B
3.12.07	Hurð klárklafa á a-hlö stuðkun	áfr.	C
6.12.07	Gluggar lagfærið	áfr.	D

DÆLUSTÖÐ  
ÓSEYRARBRAUT 18  
STÆKKUN aðaltekning

Dólgata 9 101 Reykjavík Sími 515 0300 Fax 515 0319 www.ask.is	Vork. nr. 0776	Mkv. 1A1 1:100
ASK ARKITEKTAR	Tekn. nr. áfr.	Dags. 5.11.07
Útgáfa. 01-02	Útgáfa. D	Útgáfa. D