


SÚLA S1 1:20


SÚLA S2 1:20

GRUNNMYND 1:50


VEGGENDAR 1:20

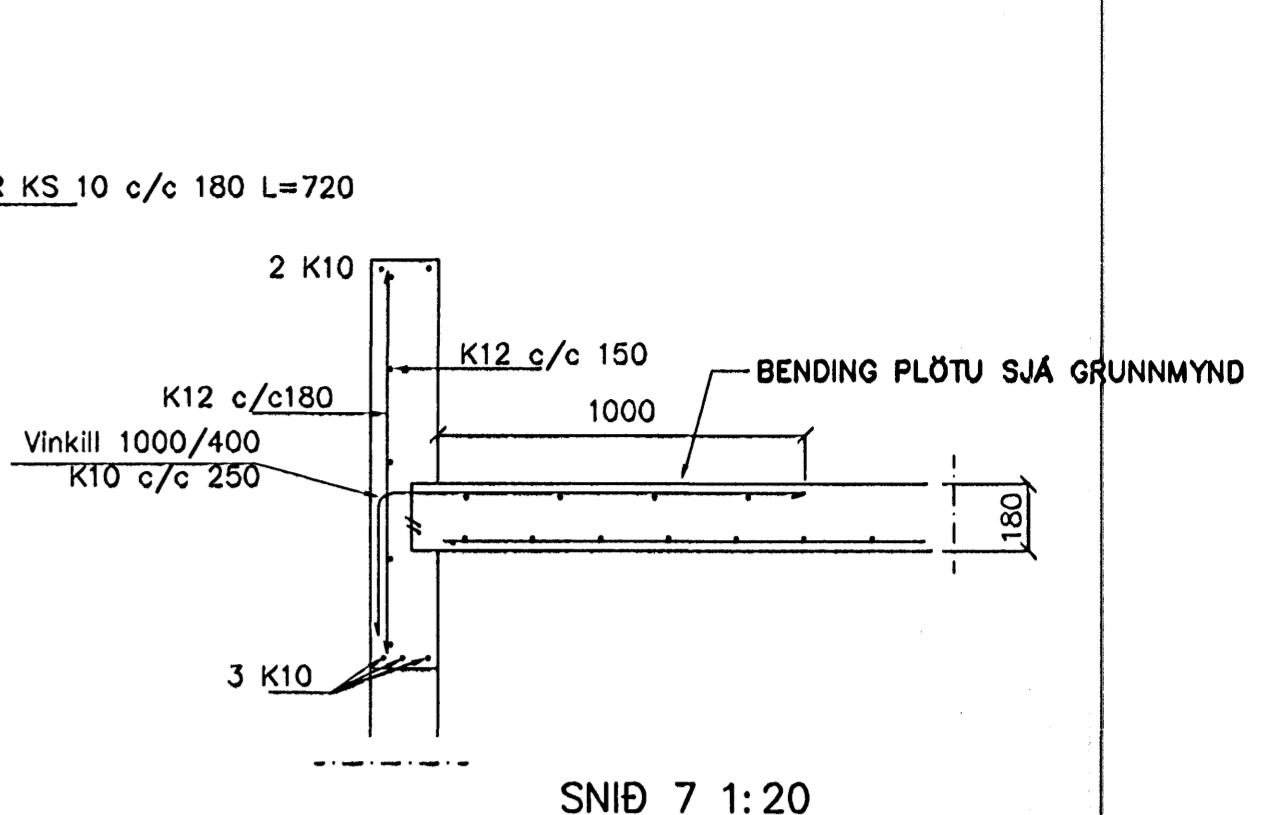

SNID 7 1:20

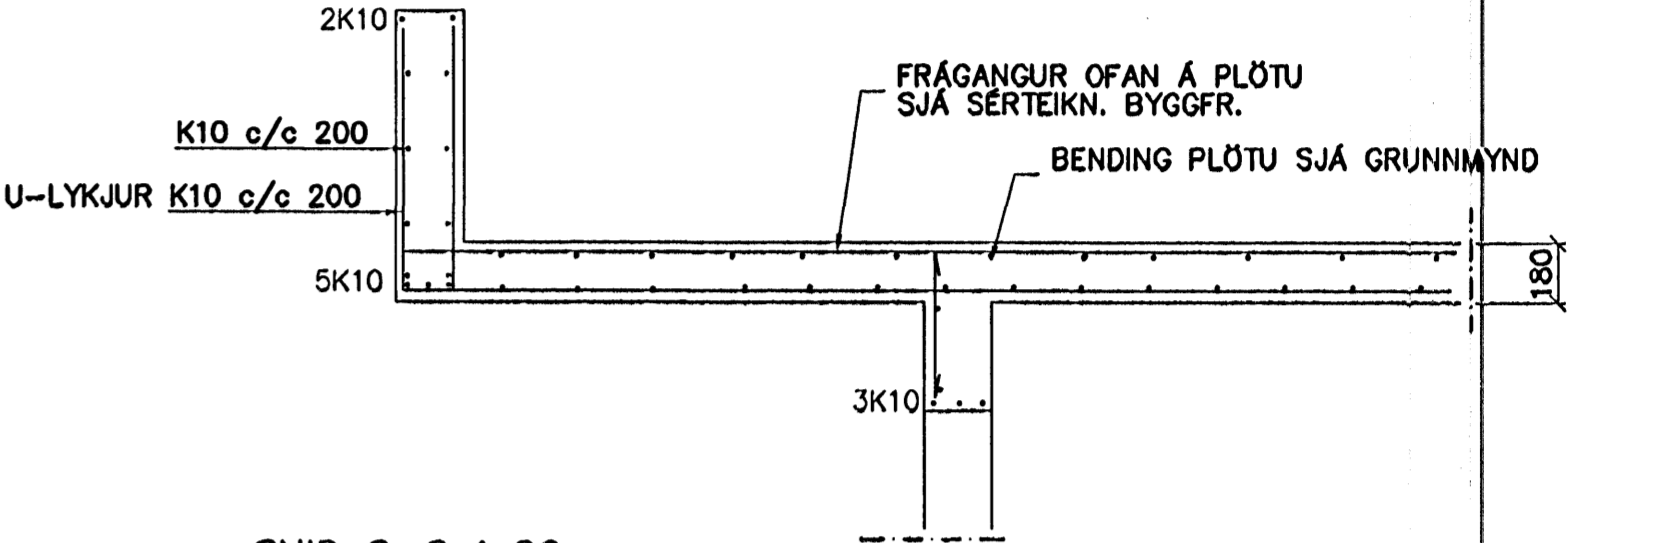

SNID 8-8 1:20

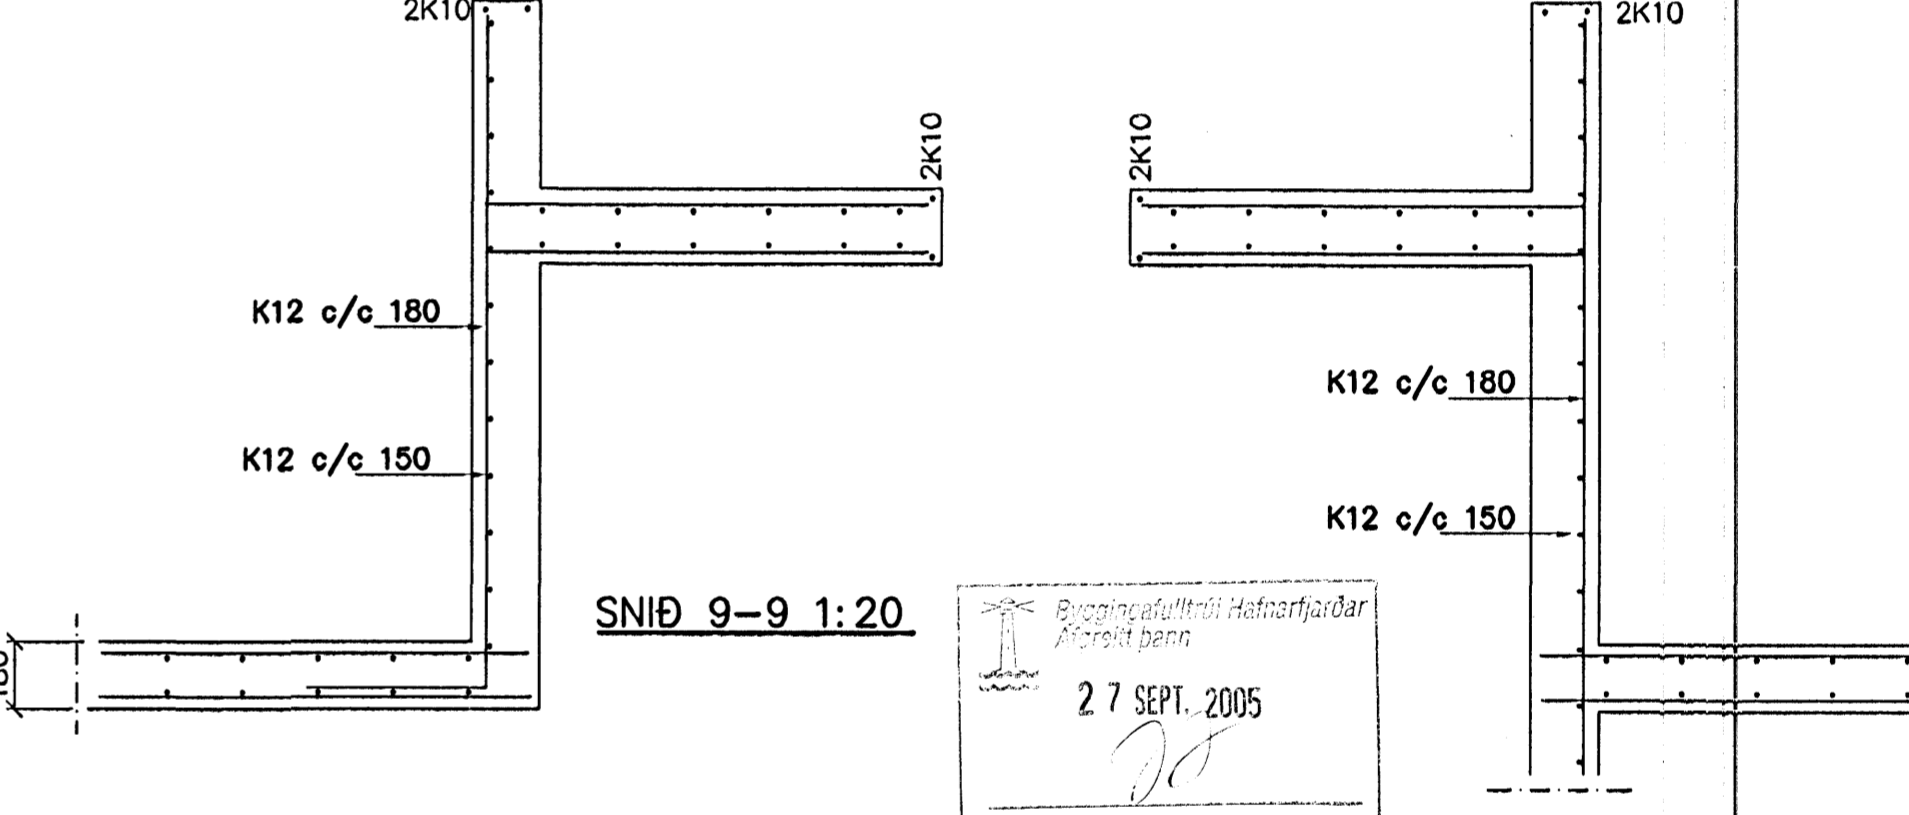

SNID 9-9 1:20

STEYPA S-250, SEMENTINNIHALD = 300kg/M
 STEYPUHULA Í ÖTVEGGJUM = 30mm
 STEYPUHULA Í PLÖTU = 20mm
 BENDISTAL Ks410

BENDING VEGGJA
 ÖTVEGGJUR EINFÖLD GRIND Í ÖTBRÓN
 LÁRÉTT K12 c/c 200#
 LÖBRÉTT K12 c/c 180#
 MILLIVEGGIR EINFÖLD GRIND
 K12 c/c 180#
 MILLIVEGGIR MILLI ÍBÓÐA
 K12 c/c 150#

Br.	Dags.	Eðli breytinga	Sign

KIRKJUVELLIR 3
 HAFNARFIRÐI
 BENDING VEGGJA 6 HÆÐAR
 BENDING PLÖTU YFIR 6 HÆÐ

MKV. 1:50 1:20
 DAGS. SEPT. 2005
 VERK NR. 2505
 TEIKN. NR. 1-08
 HANNAÐ SIG. ÞORLEIFSS. KT. 241148-3009
 TEIKNAD G.H.
 YFIRFARID

TÆKNIPJÓNUSTA SIGURDAR ÞORLEIFSSONAR ehf
 STRANDGÖTU 11 220 HAFNARFIRÐI
 Sími 555-4255 FAX 565-2875
 E-mail taeknihjonusta@slandia.is
 kt: 440693-2539

ÁSYND Á VEGGENDA 1:20

27 SEPT. 2005
 Þorleifsson