



01 SNID
221 1:20

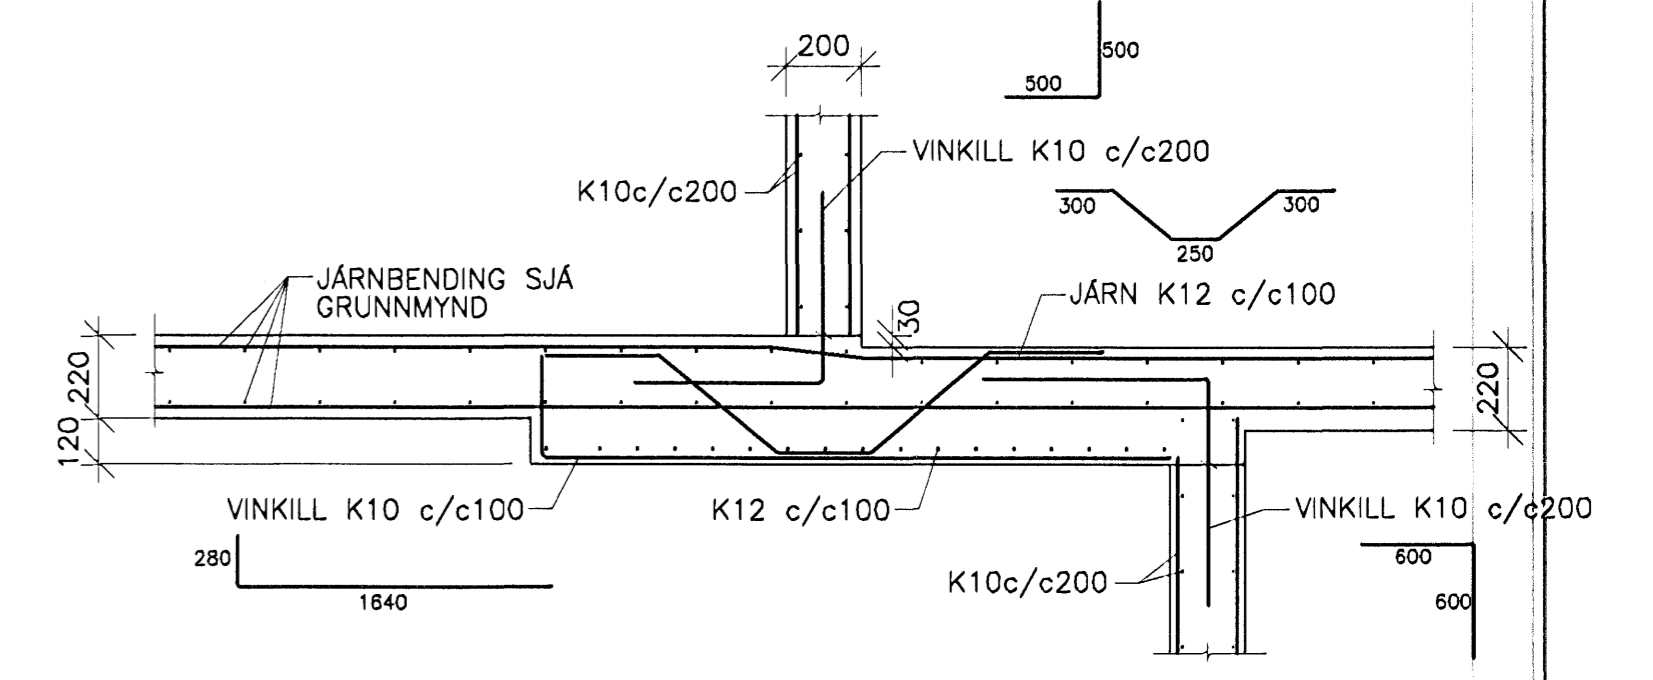

02 SNID
221 1:20

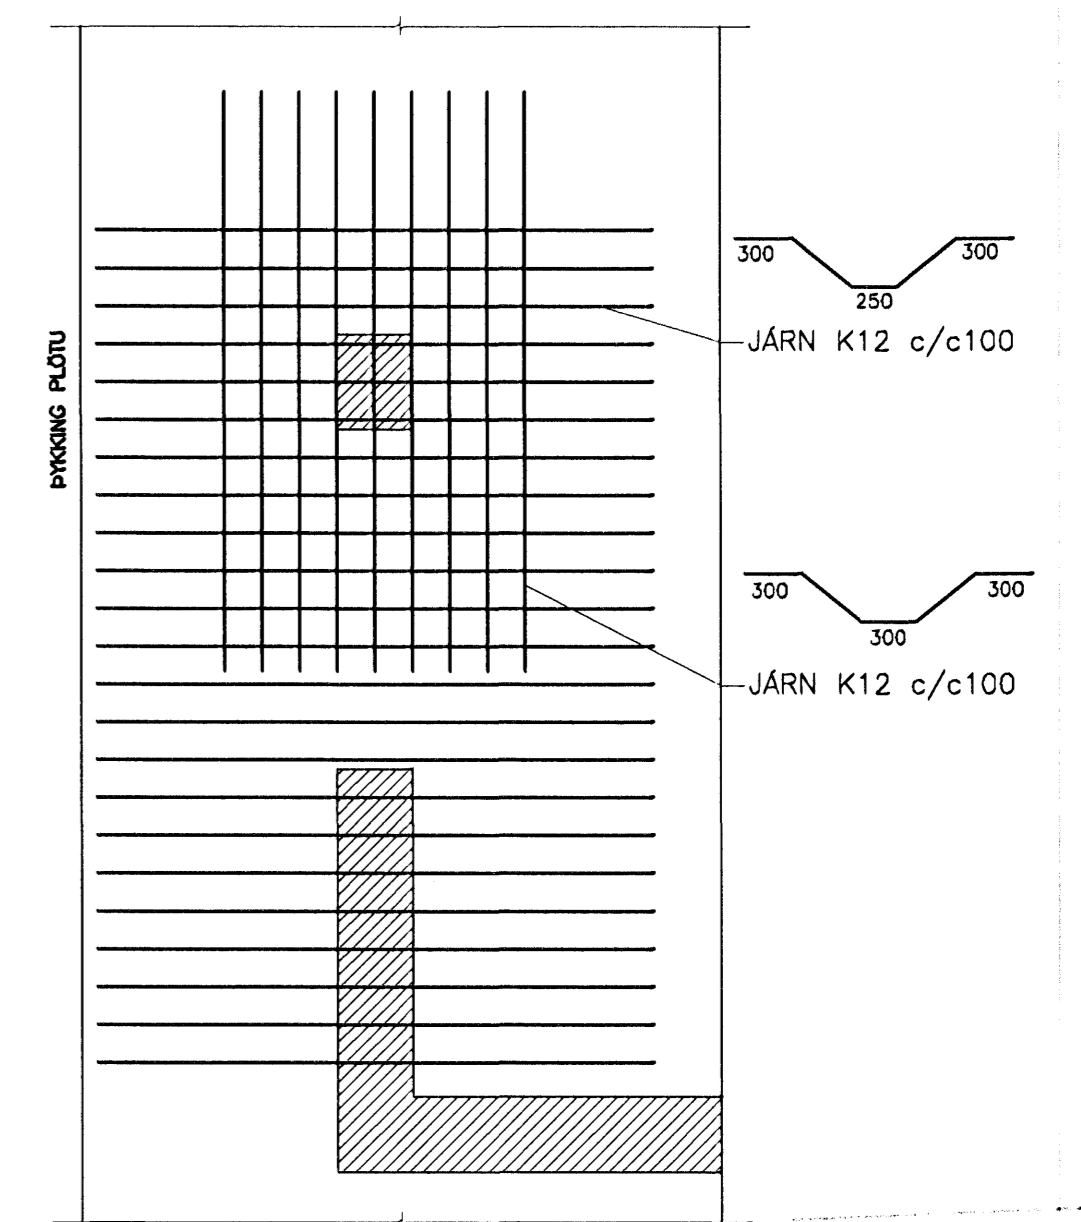

A DEILI
221 1:20


DAGS:	NR:	BREYTINGAR:	SAMB:

23.11.2005
Samb: 26.11.2005

Mettekið: *[Signature]*
Samb: 26.11.2005

SKÝRINGAR SJÁ TEIKN. NR. 200

VERKFRÆÐIÞJÓNUSTAN EHF

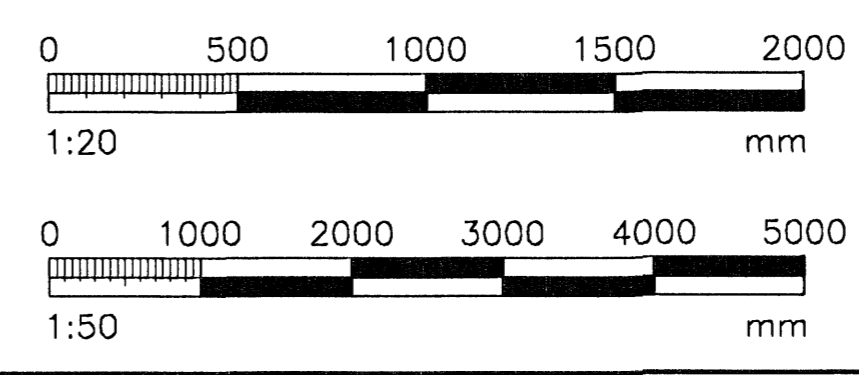

GRUNNMYND 1.HÆD. 1:50

PROJ. NÚM.:	05.01	DATE:	26.07.05
PROJ. NÁM:	KIRKJUVELLIR 7	DESIGNER:	STEYPT HÚS
PROJ. NÁM:	HAFNARFIRDI	DESIGNER:	221
PROJ. NÁM:	RÚBAMARKI:	PROJ. NÁM:	Jón Guðmundsson
PROJ. NÁM:	PLATA VEIR 1. HÆD:	PROJ. NÁM:	280255-4329
PROJ. NÁM:	GRUNNMYND OG SNID	PROJ. NÁM:	FRUMTÓGAFA
PROJ. NÁM:	JG/BÓS	PROJ. NÁM:	1:50
PROJ. NÁM:	BÓS	PROJ. NÁM:	221