



A

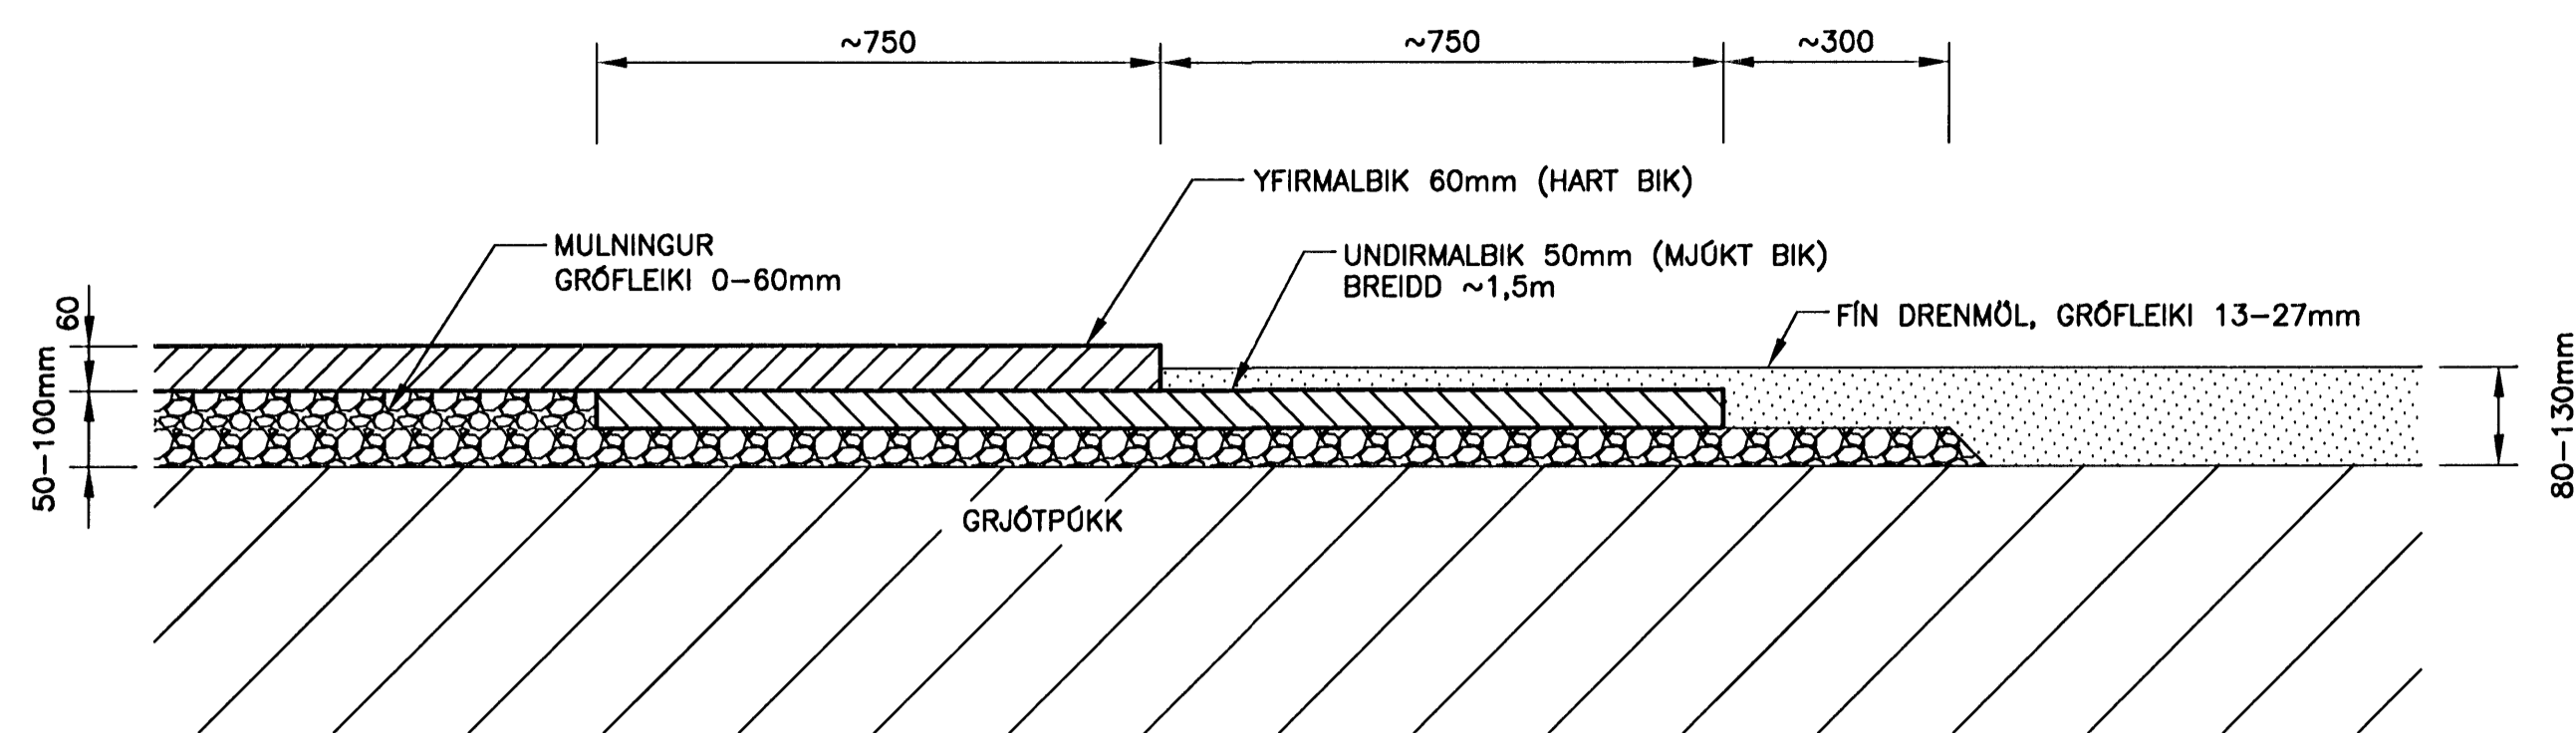

A SNID Í MALBIK OG MALARBED
J02/J05 MKV. 1

B

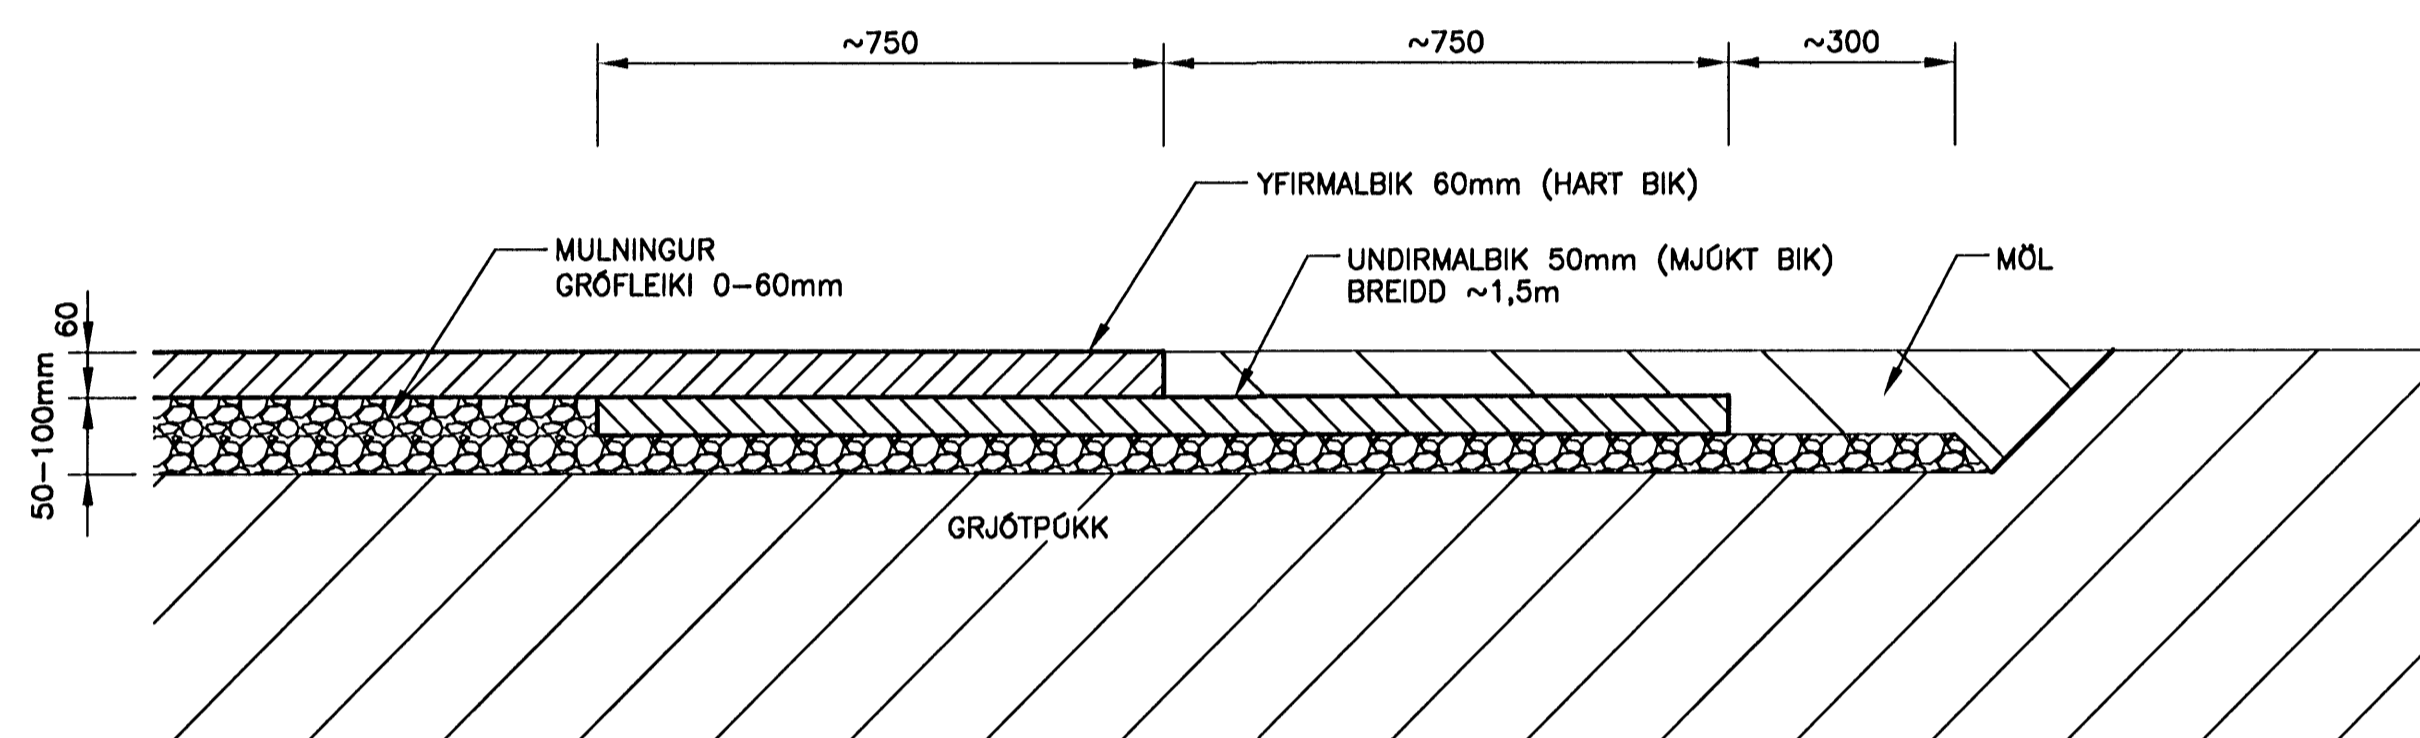

B SNID Í MALBIK OG GRJÓTBED
J02/J05 MKV. 1

C

D

ÓTGAFUFERILL


NÚMÉR:	DAGS:	SKÝRINGAR:	HANNAÐ:
B1	25.08.2006	BYGGINGARTEIKNING	ER/GJ

DAGS. UNDIRSKRIFTAR: NAFN OG KT. SAMREINGARHÖNNUDAR:


UNDIRSKRIFT SAMREINGARHÖNNUDAR:

SKÝRINGAR:

HÆDARKÓTAR ERU Í HÆDARKERFI
REYKJAVÍKURBORGAR

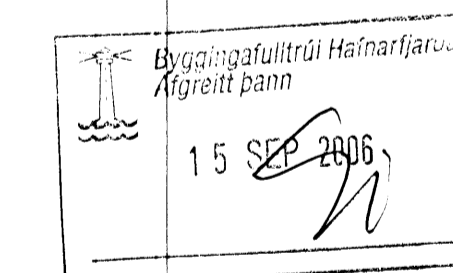

MKV.

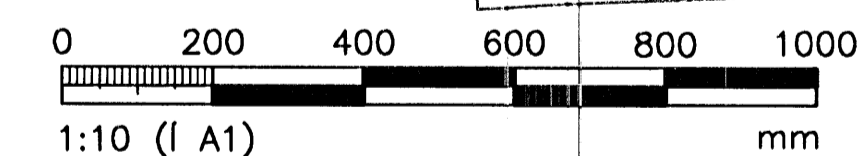

ÖLL AFNOT OG AFTRITUN TEKNINGAR, AD HILUTA EDA HELD, ER AÐ SKRIFLEGU LEYFTI HÖFUNDA.

HÖNNUN

GRENSÁSVEGI 1 · 108 REYKJAVÍK · SIMI: 510 4000 · FAX: 510 4001
VEFÞANG: www.honnun.is · NETÞANG: honnun@honnun.is

HEITI VERKS:

ATLANTSSKIP
ÓSEYRARBRAUT 26, HAFNARFIRÐI

HEITI TEKNINGAR:

LÖD
YFIRBORD
SNID

MELT:	TEKNAÐ:	DEYMSLUNGUR:	VNR:
	GJ		1.152.212
HANNAÐ:	YFIRBORD:	MKV:	NR. TEKNINGAR:
ER/GJ	Á	1:10 (A1)	J05
DAGS. UNDIRSKRIFTAR:	NAFN OG KT. HÖNNUDAR:	ÓTGAFAR:	
01.09.2006	HÖNNUN hf	430572-0169	B1
UNDIRSKRIFT HÖNNUDAR:			

1

2

3

4

5

6