



SNEIDING A-A

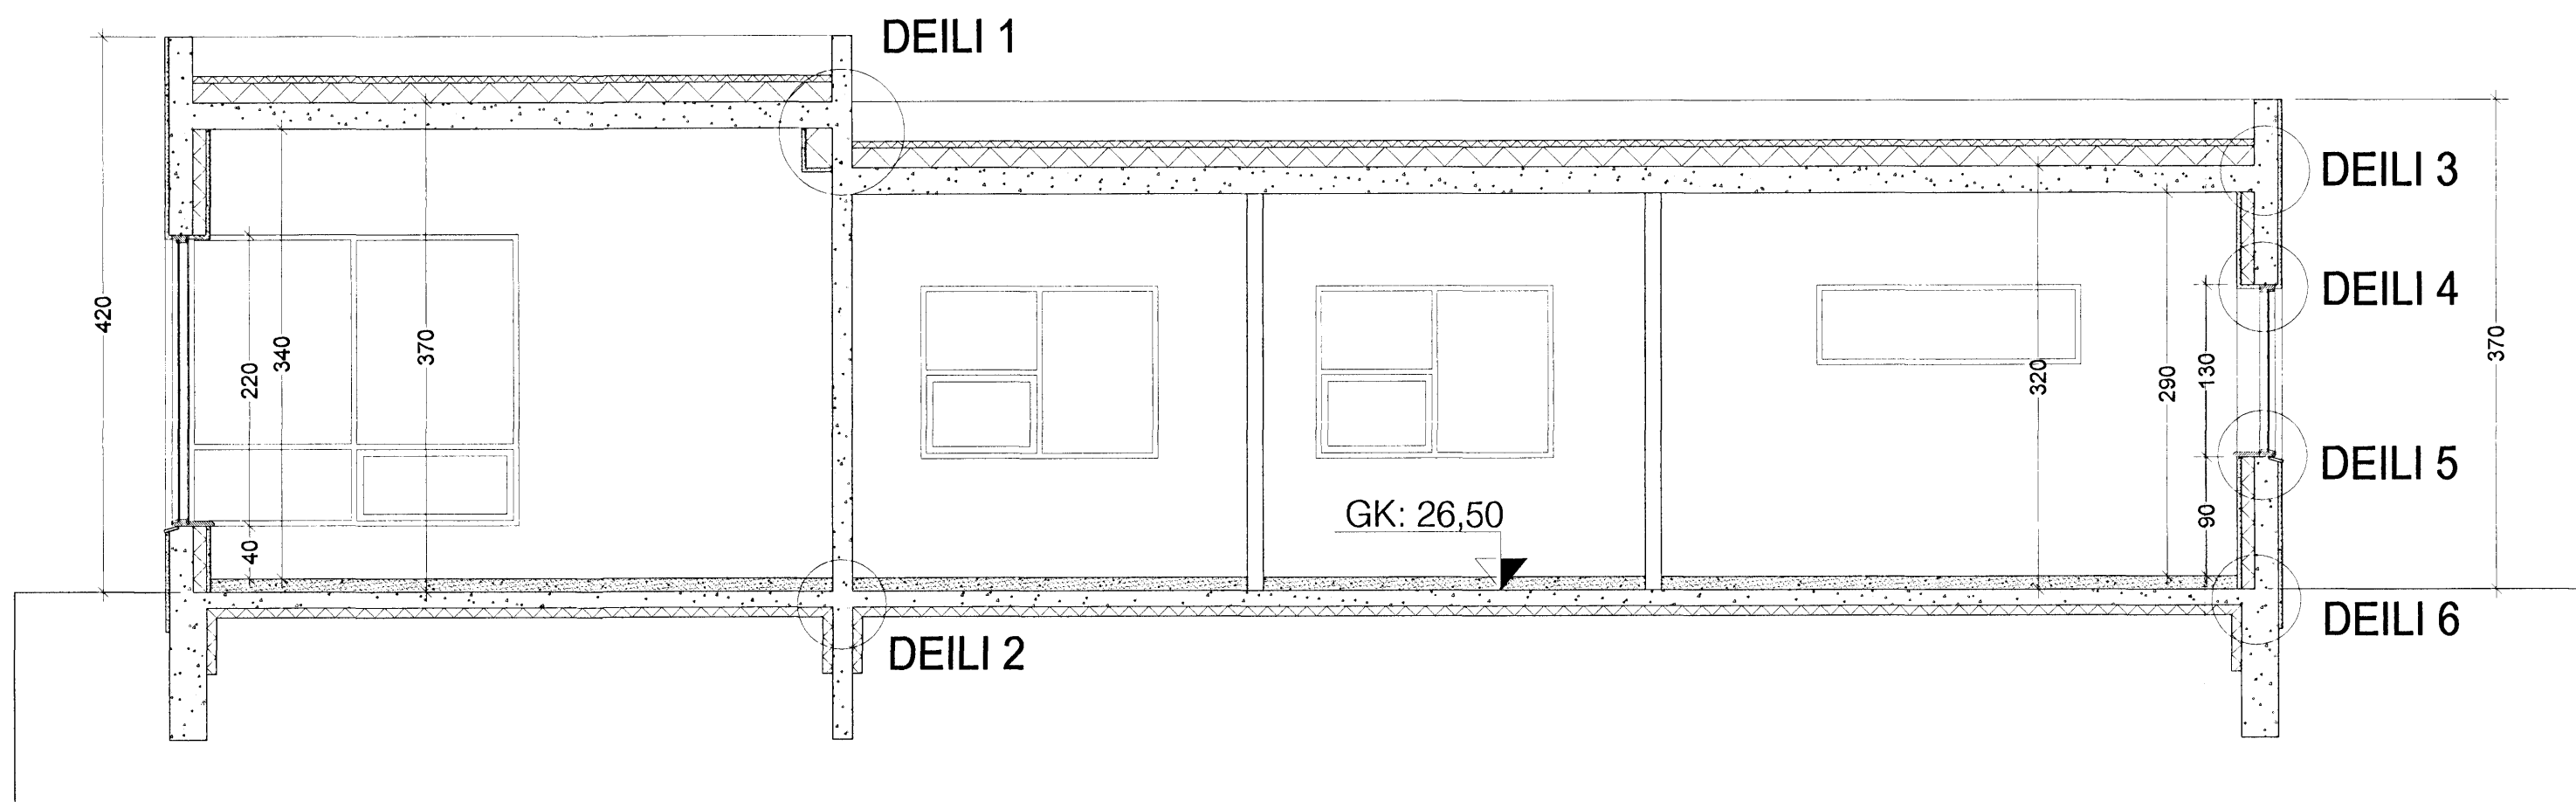

SNEIDING B-B

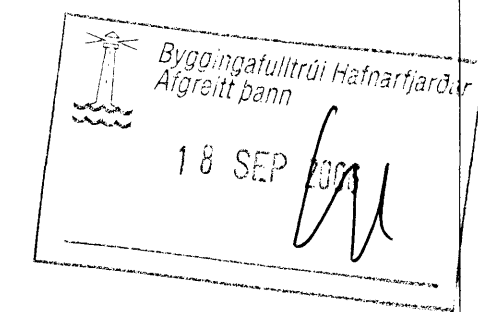

Góð hönnun er kjarni málsins

Sigrún Ólaf
SÓLARK-ARKITEKTAR EHF

SÓLARK
ARKITEKTAR
HUGVERKSHÚS


GLITVELLIR 31
221 HAFNARFJÖRÐUR

SNEIDINGAR

KVARDI. 1:50

DAGS. 05.09.06

TEIKN. V 02

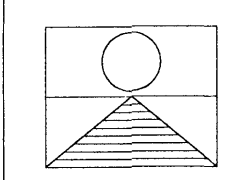

SIGRÚN ÓLADÓTTIR ARKITEKT FAÍ
MARGRÉT CASSARO BYGGINGAFRÆÐINGUR
110753-41119 / 100572-5169

BÆJARHRAUN 2 220 HAFNARFJÖRÐUR
Sími: 561 2707 - 861 2707 - 899-2707 FAX: 561-2707
e-mail: arkitektar@solark.is