
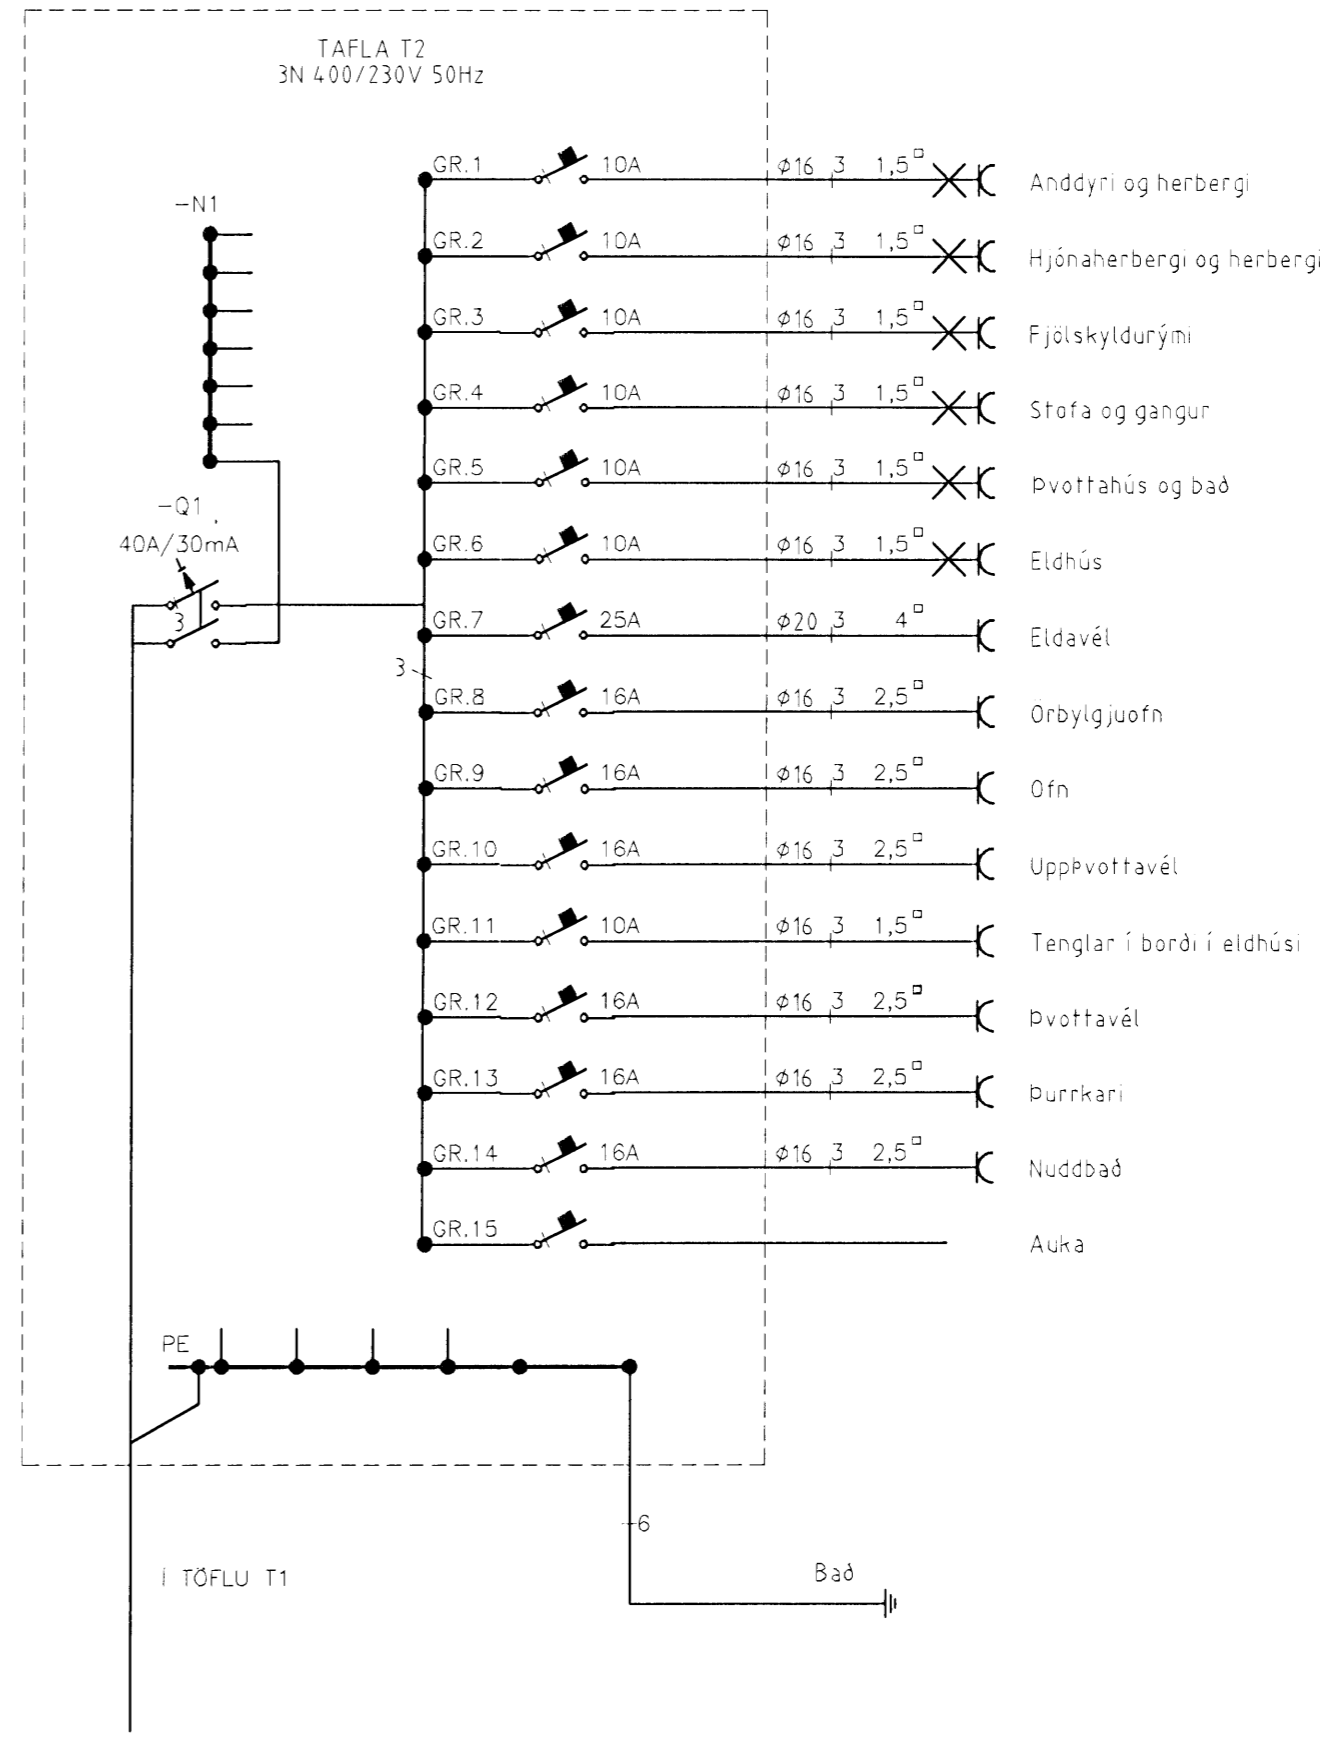



8 7 6 5 4 3 2 1

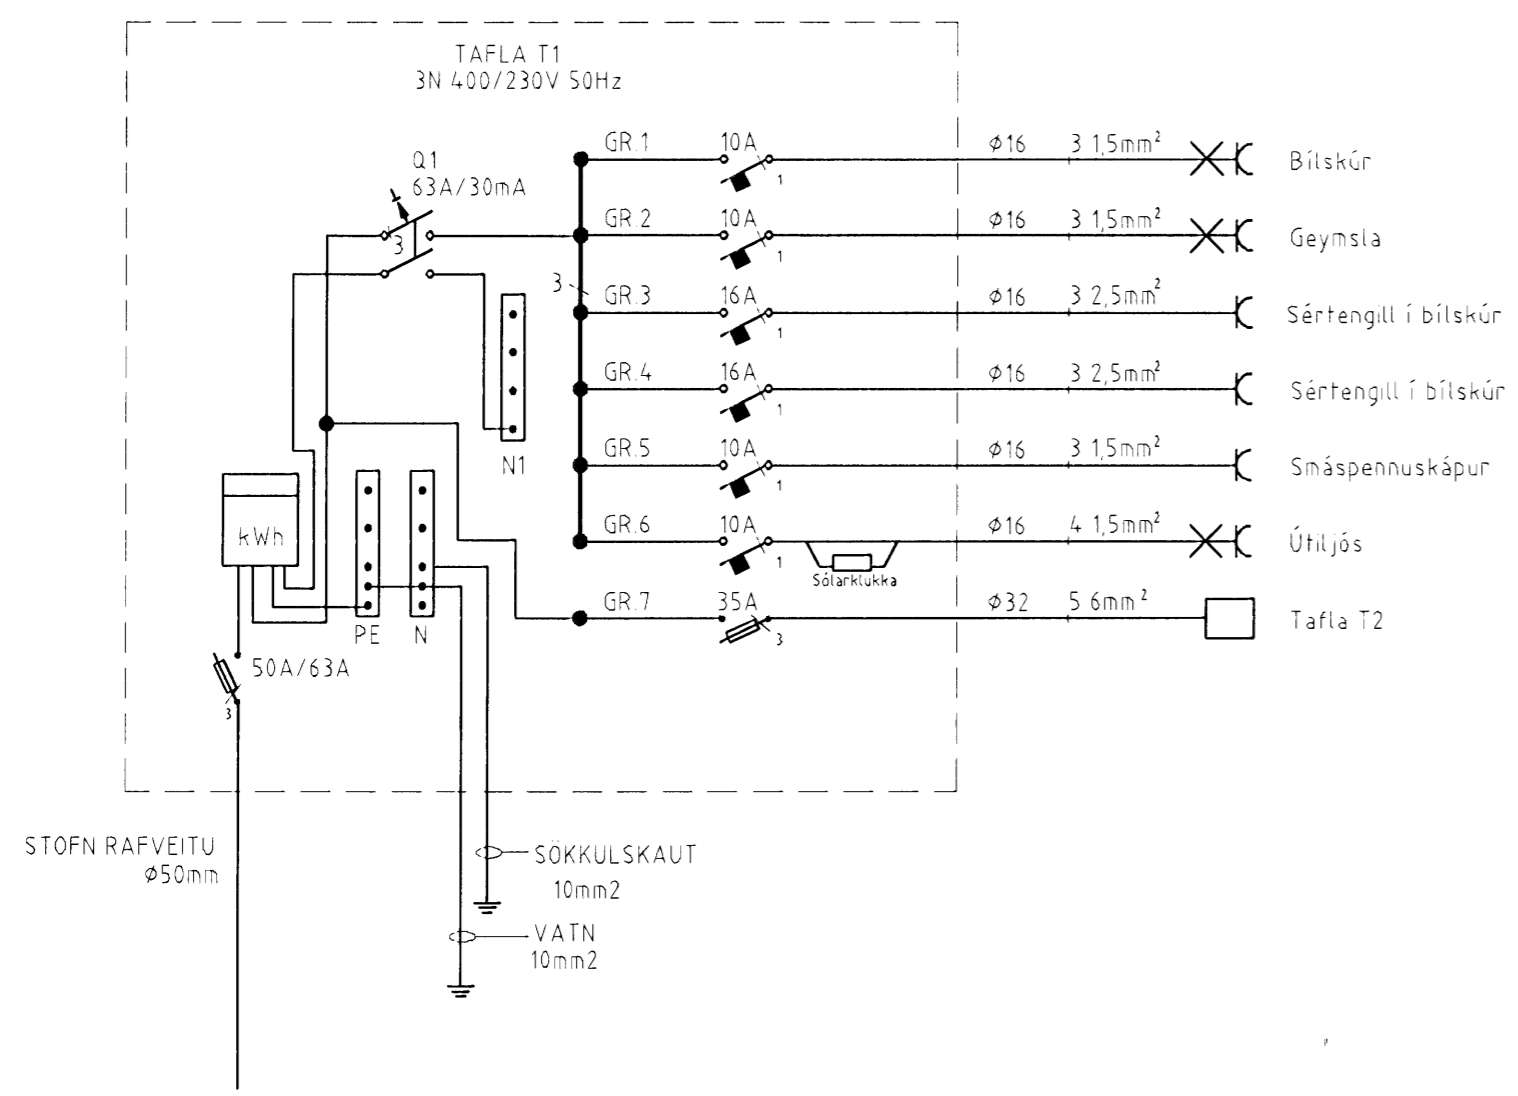

Einlínumyndir

Verkhöti		
Klukkuvellir 17 - 221 Hafnarhöi		
Verkhloti/Verknúmer		
Einlínumynd		
Blað.nr.	Dags.	Kvarði
5/5	23.mai '08	1:50
Yfirfarir		
Hönnuður		
SH/GMS		
Samræmingar hönnuður		
Breyting		
 Reykjavíkurvegi 60 220 Hafnarhöi kt 700402-5090 Sími 565 1846, fax 565 0940 gsm 898 0970 http://www.munus.is, e-mail munus@munus.is Hönnuður Sigurjón Harðarson, kt. 060361-2749		

[Handwritten signature]

8 7 6 5 4 3 2 1