
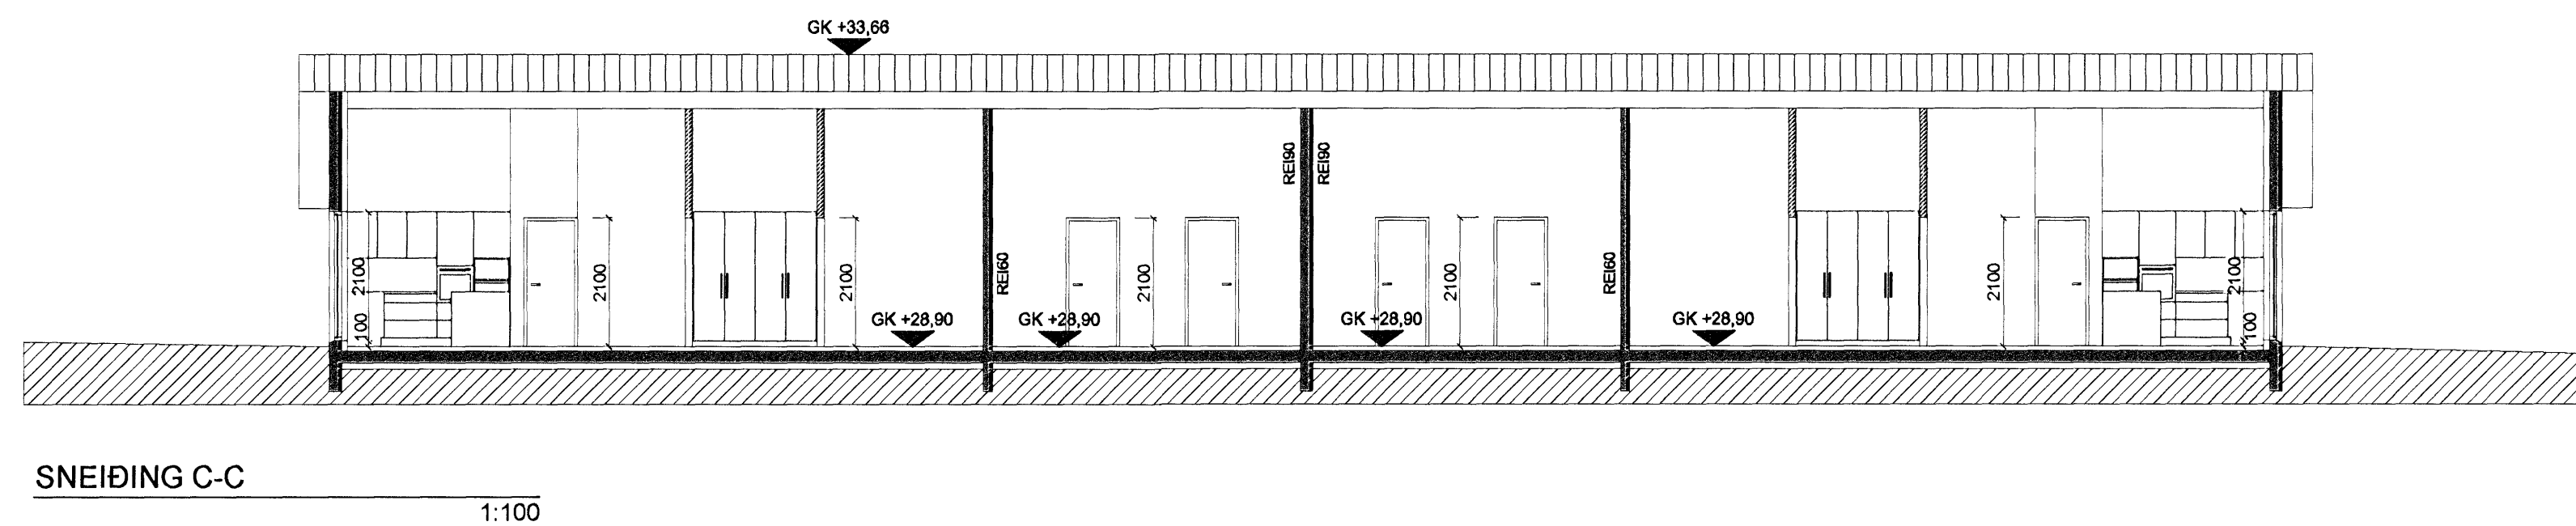
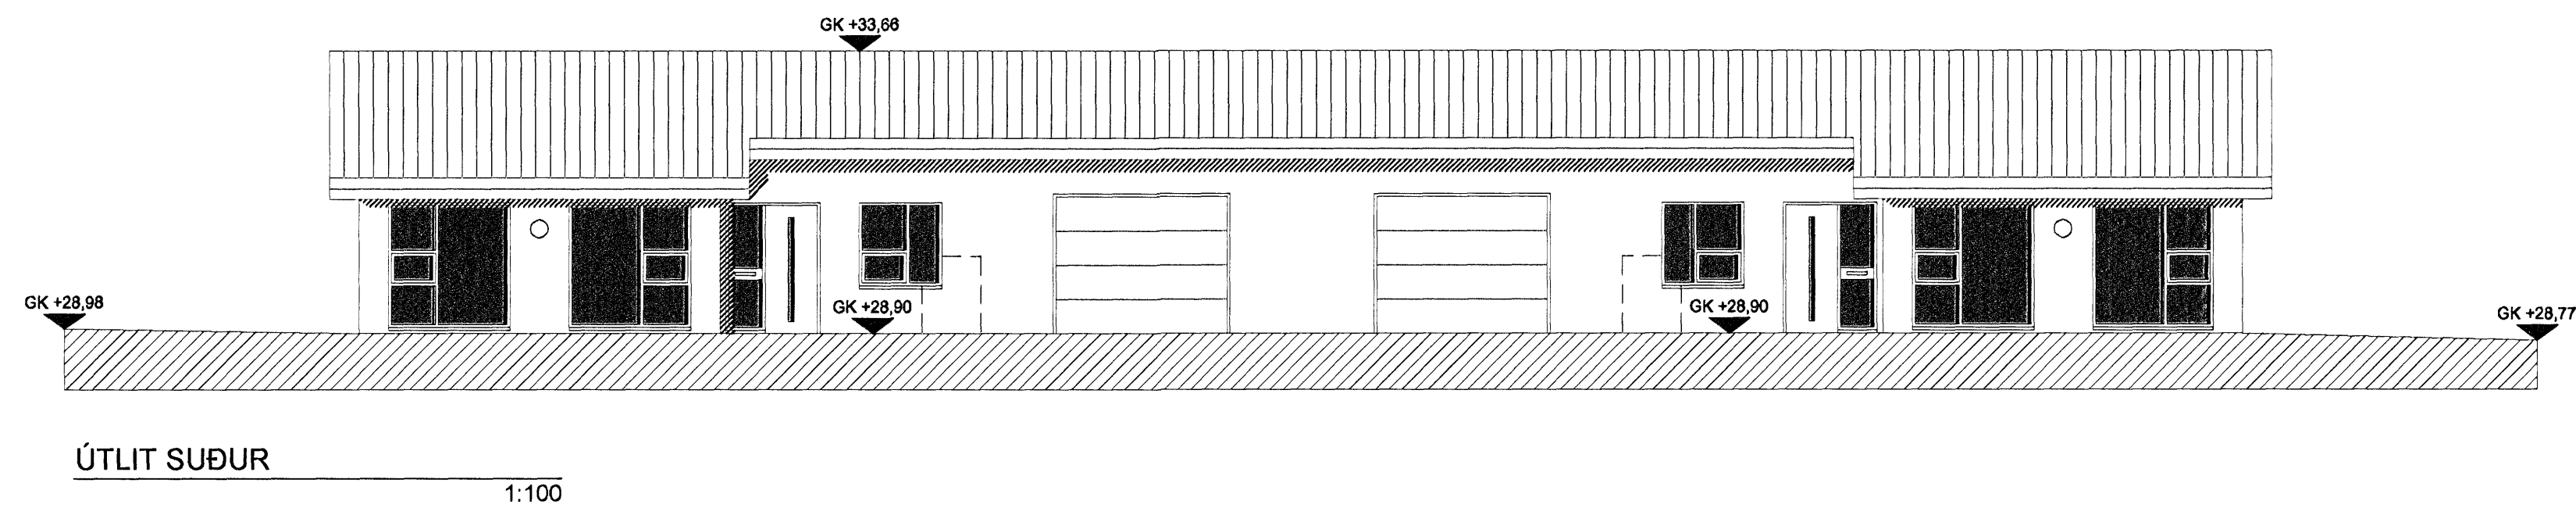
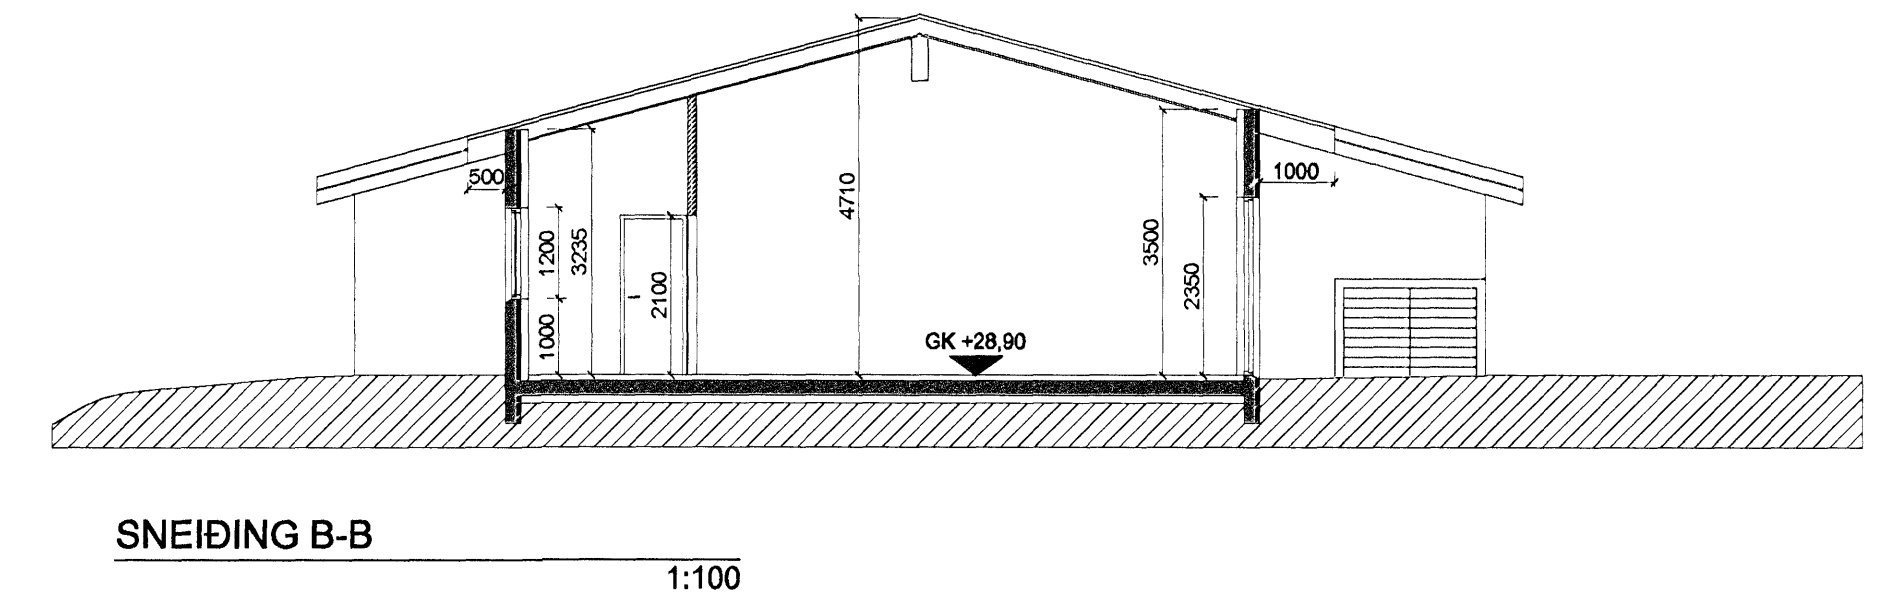
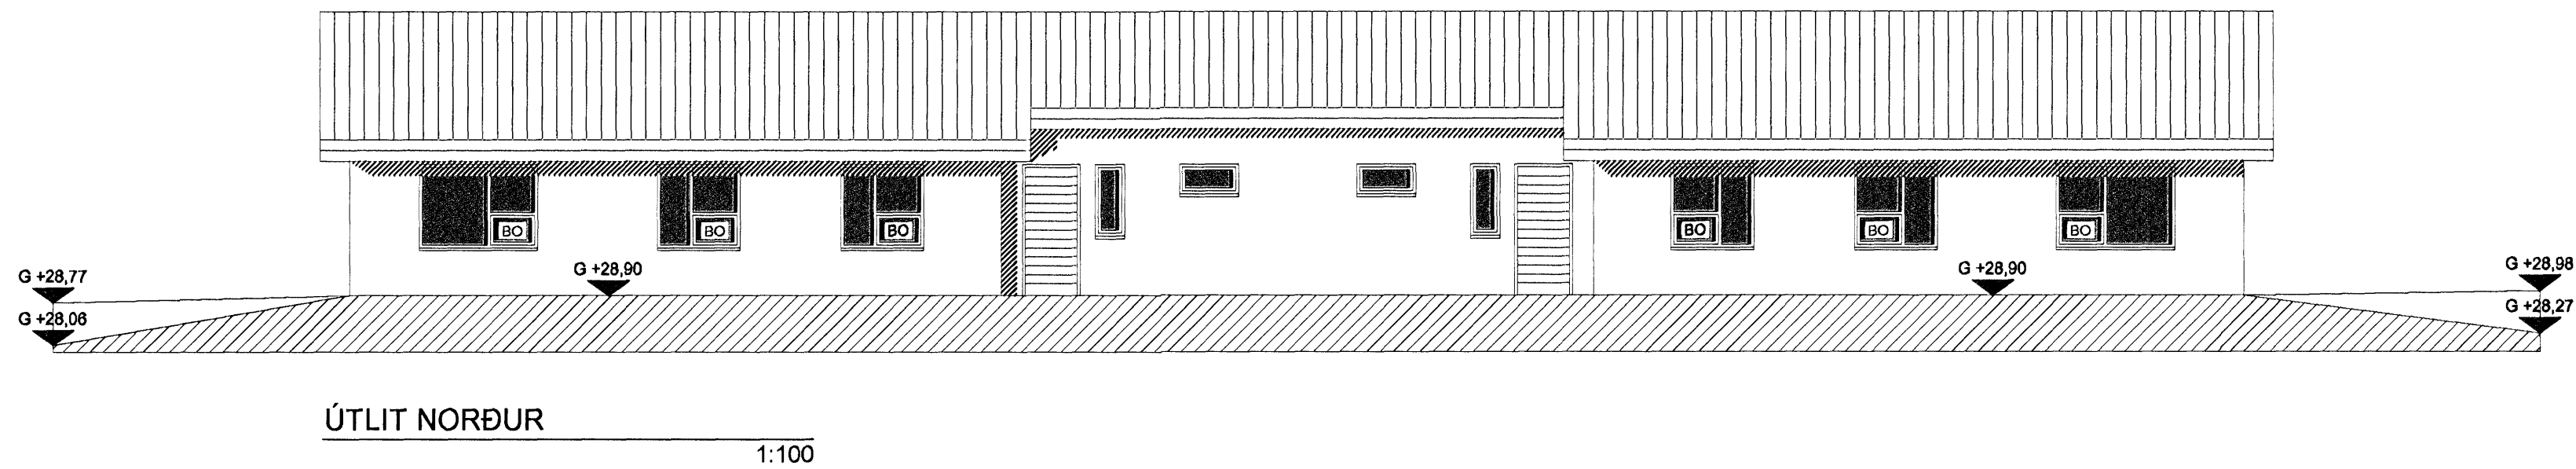
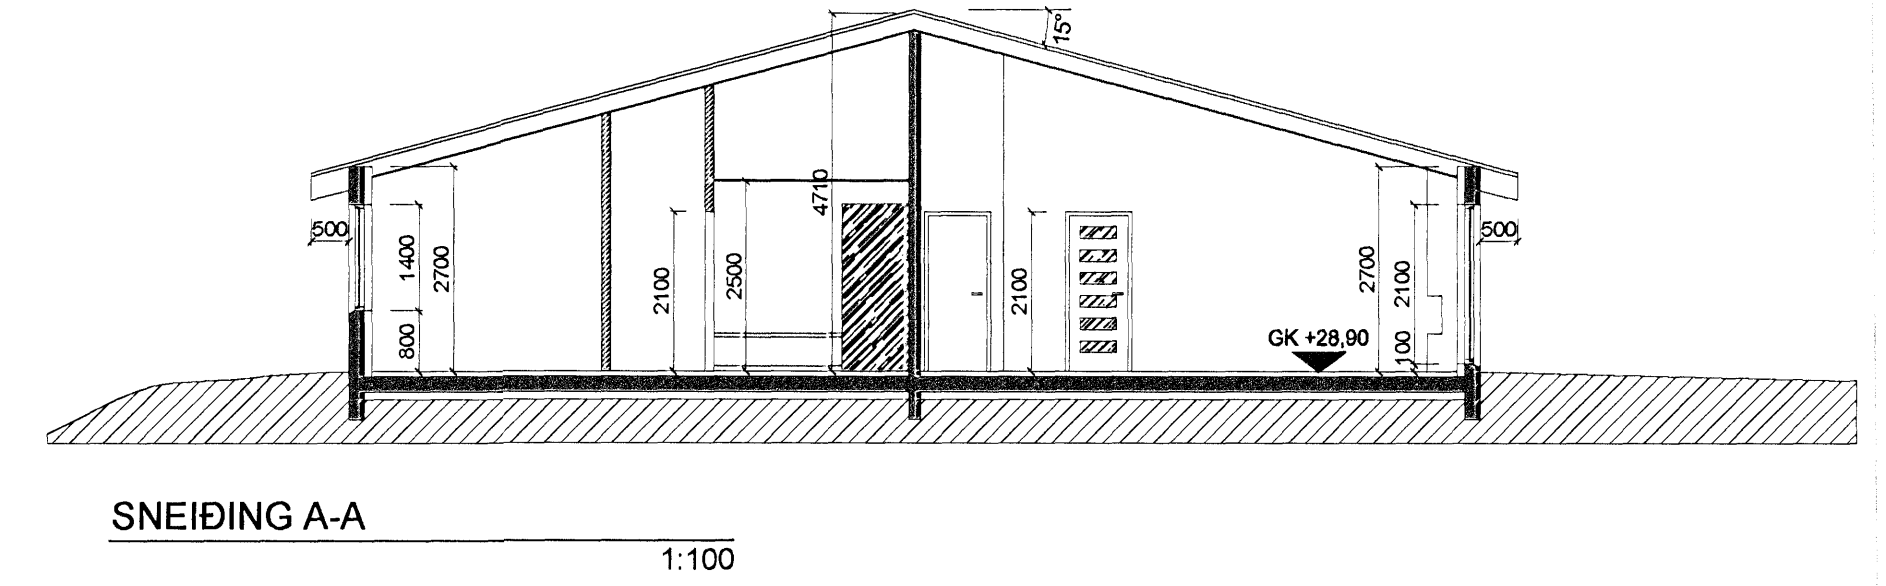
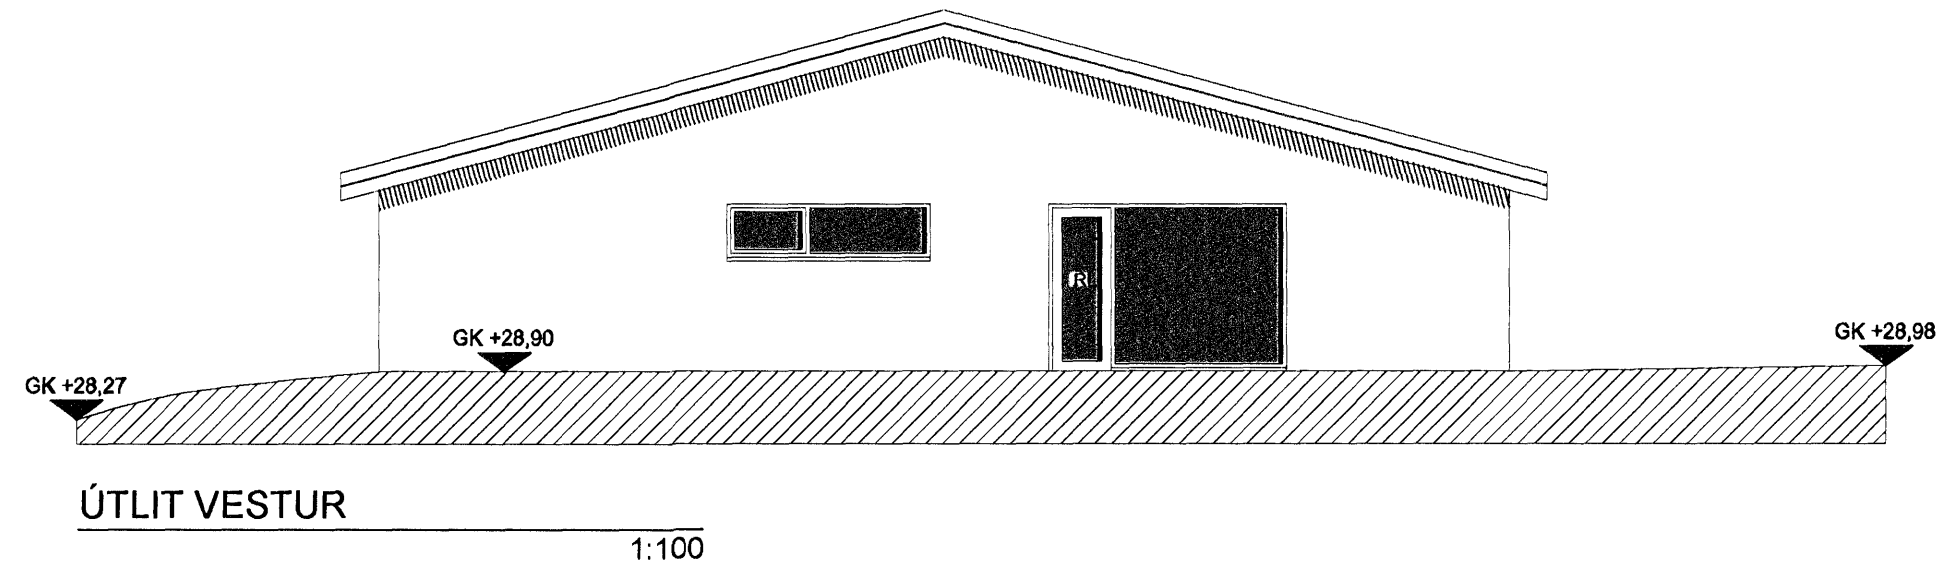


Úr Gildi

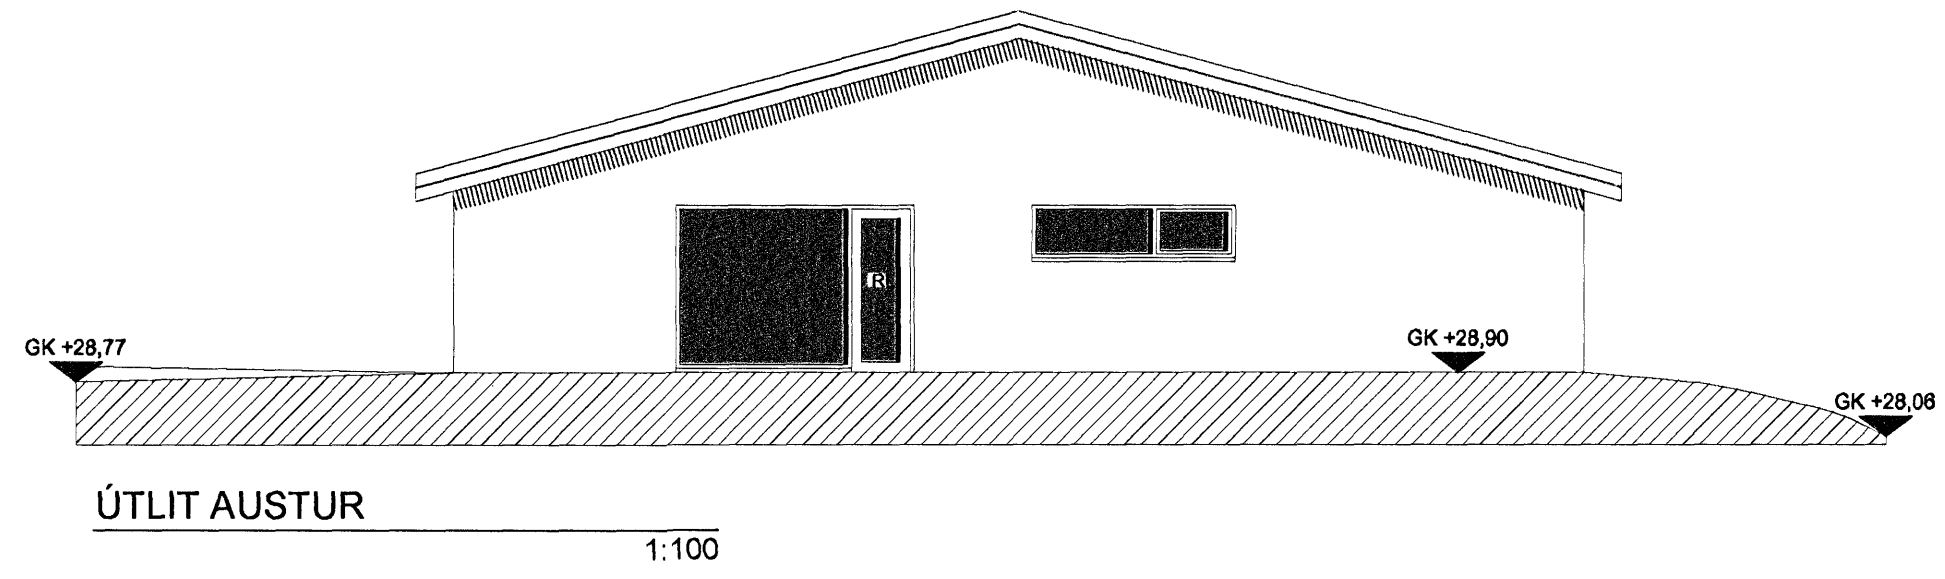

BREYTINGAR	NR.	DAGS.	BREYTING	SR.

K.J. HÖNNUN EHF 460902-2150
 TEL: 554-3232
 TEL: 897-3660
 TEL: 896-3234
 E-MAIL: kjhonnun@visir.is

HÖNNUN - SKIPULAG - RÁÐGJÓF
 KJARTAN RÁFNSSON FILLÍÐSA 270365-3539
 JÓN M. HALLDÓRSSON BYGGINGAFR. 091162-3509

SAMBYKKT
 VERK: HNOÐRAVELLIR 8-10
 HAFNARFIRÐI
 TEIKNING
 ÚTLIT OG SNEIÐINGAR

KVARDI
 1:100

DAGS.
 28.01.2008
 TEIKNAD AF
 KR, JMH

TEIKNING NR.
 10-02