
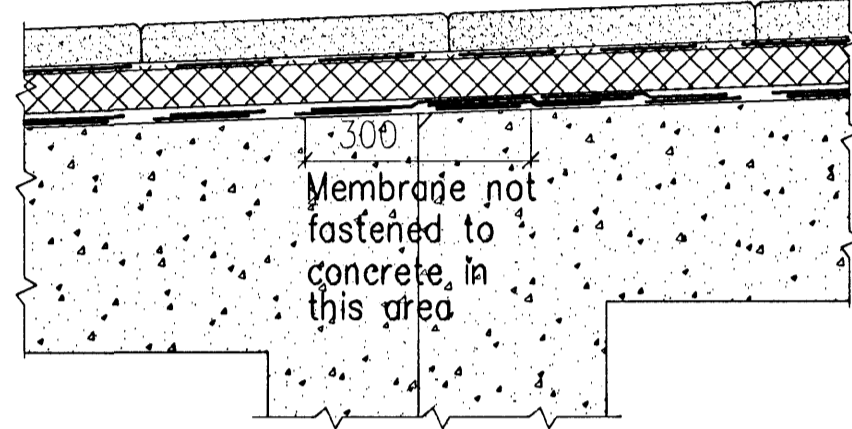



EXISTING EAVES

CONNECTION TO EXISTING BUILDING


1
23.12
1:10

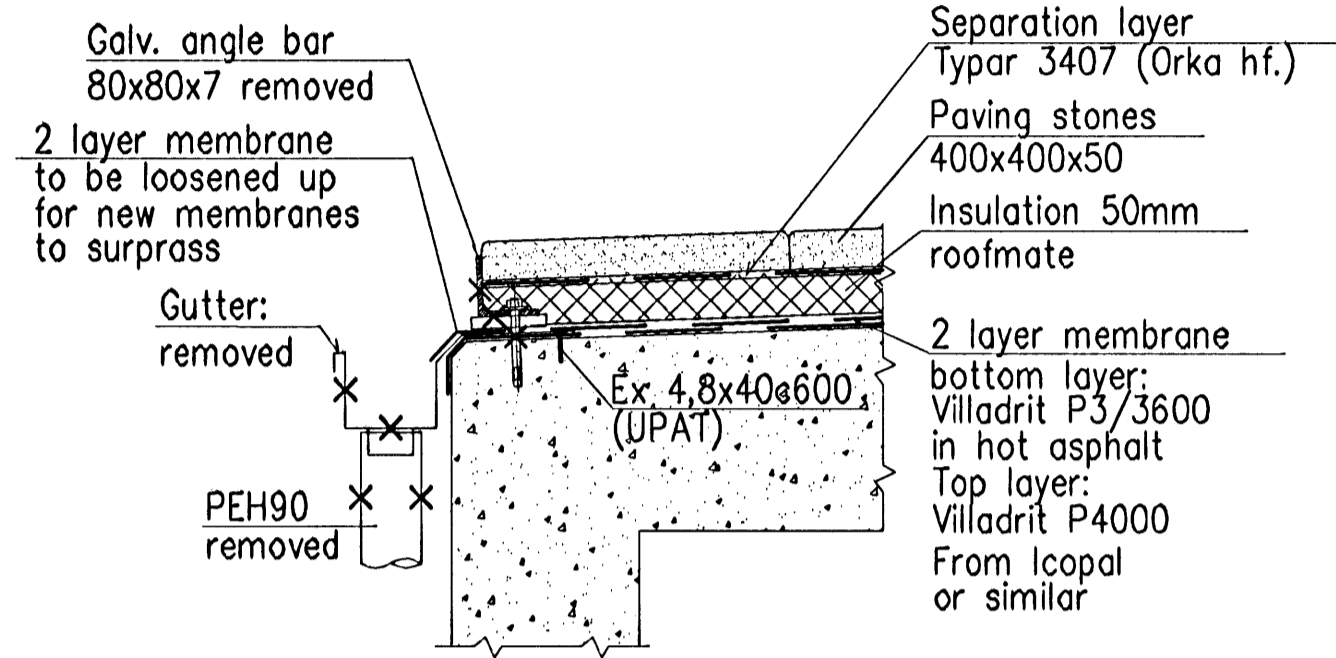


2
23.12
1:10

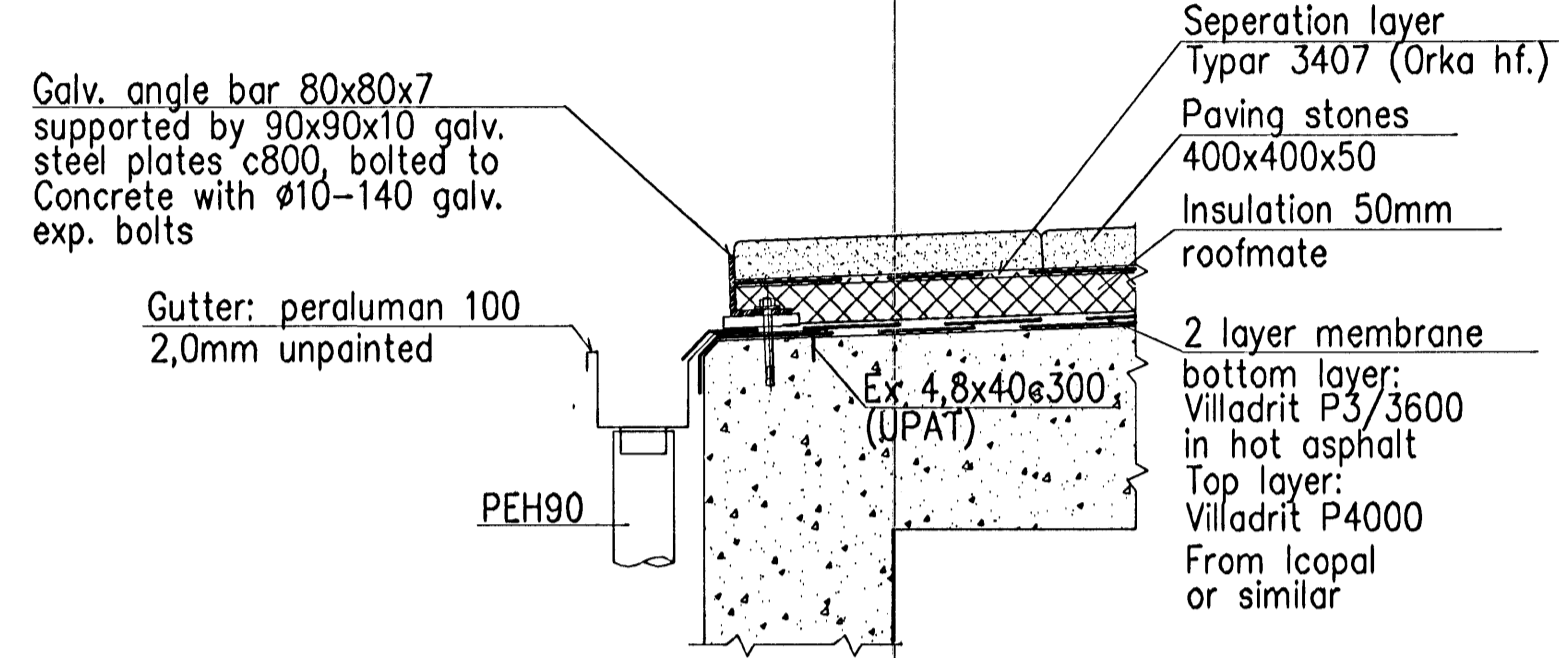


3
23.12
1:10

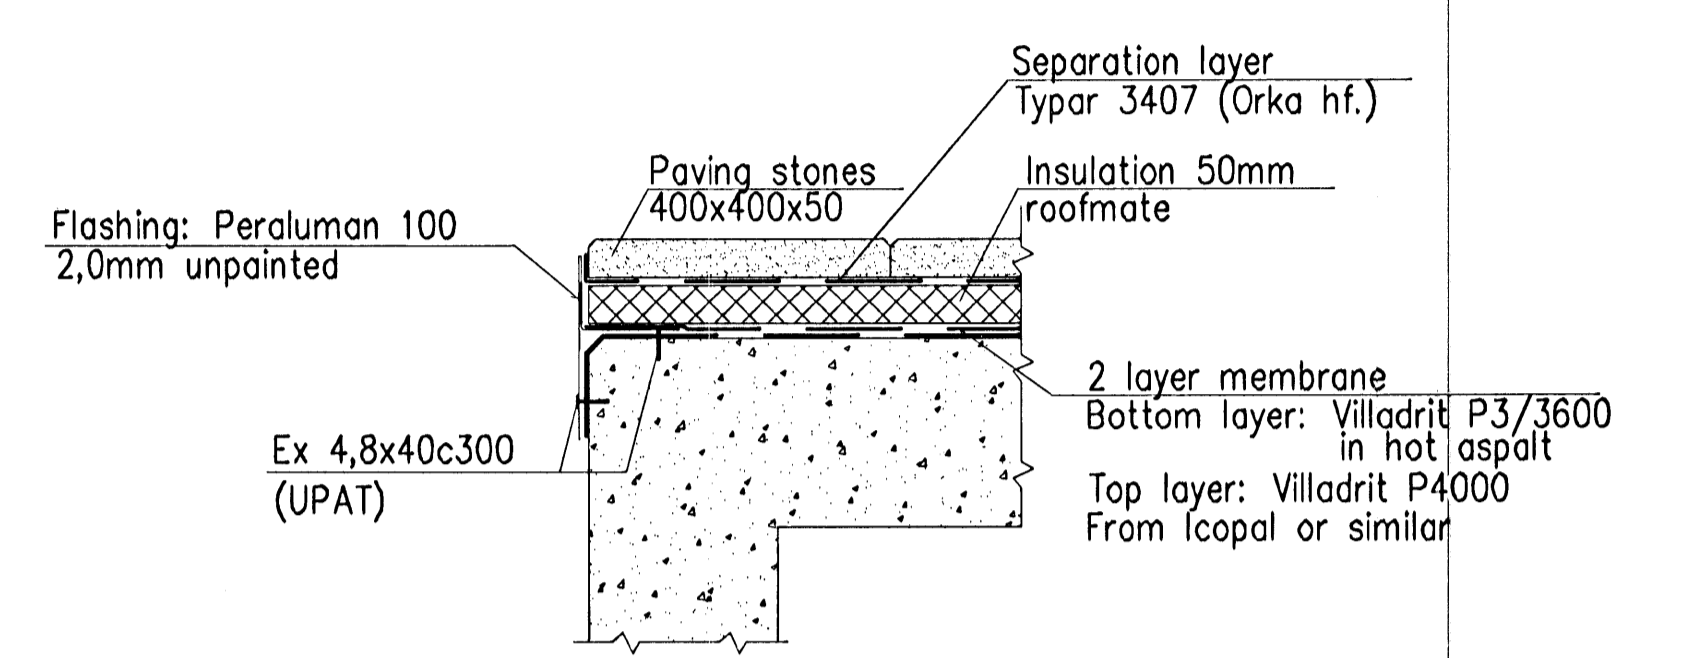


4
23.12
1:5

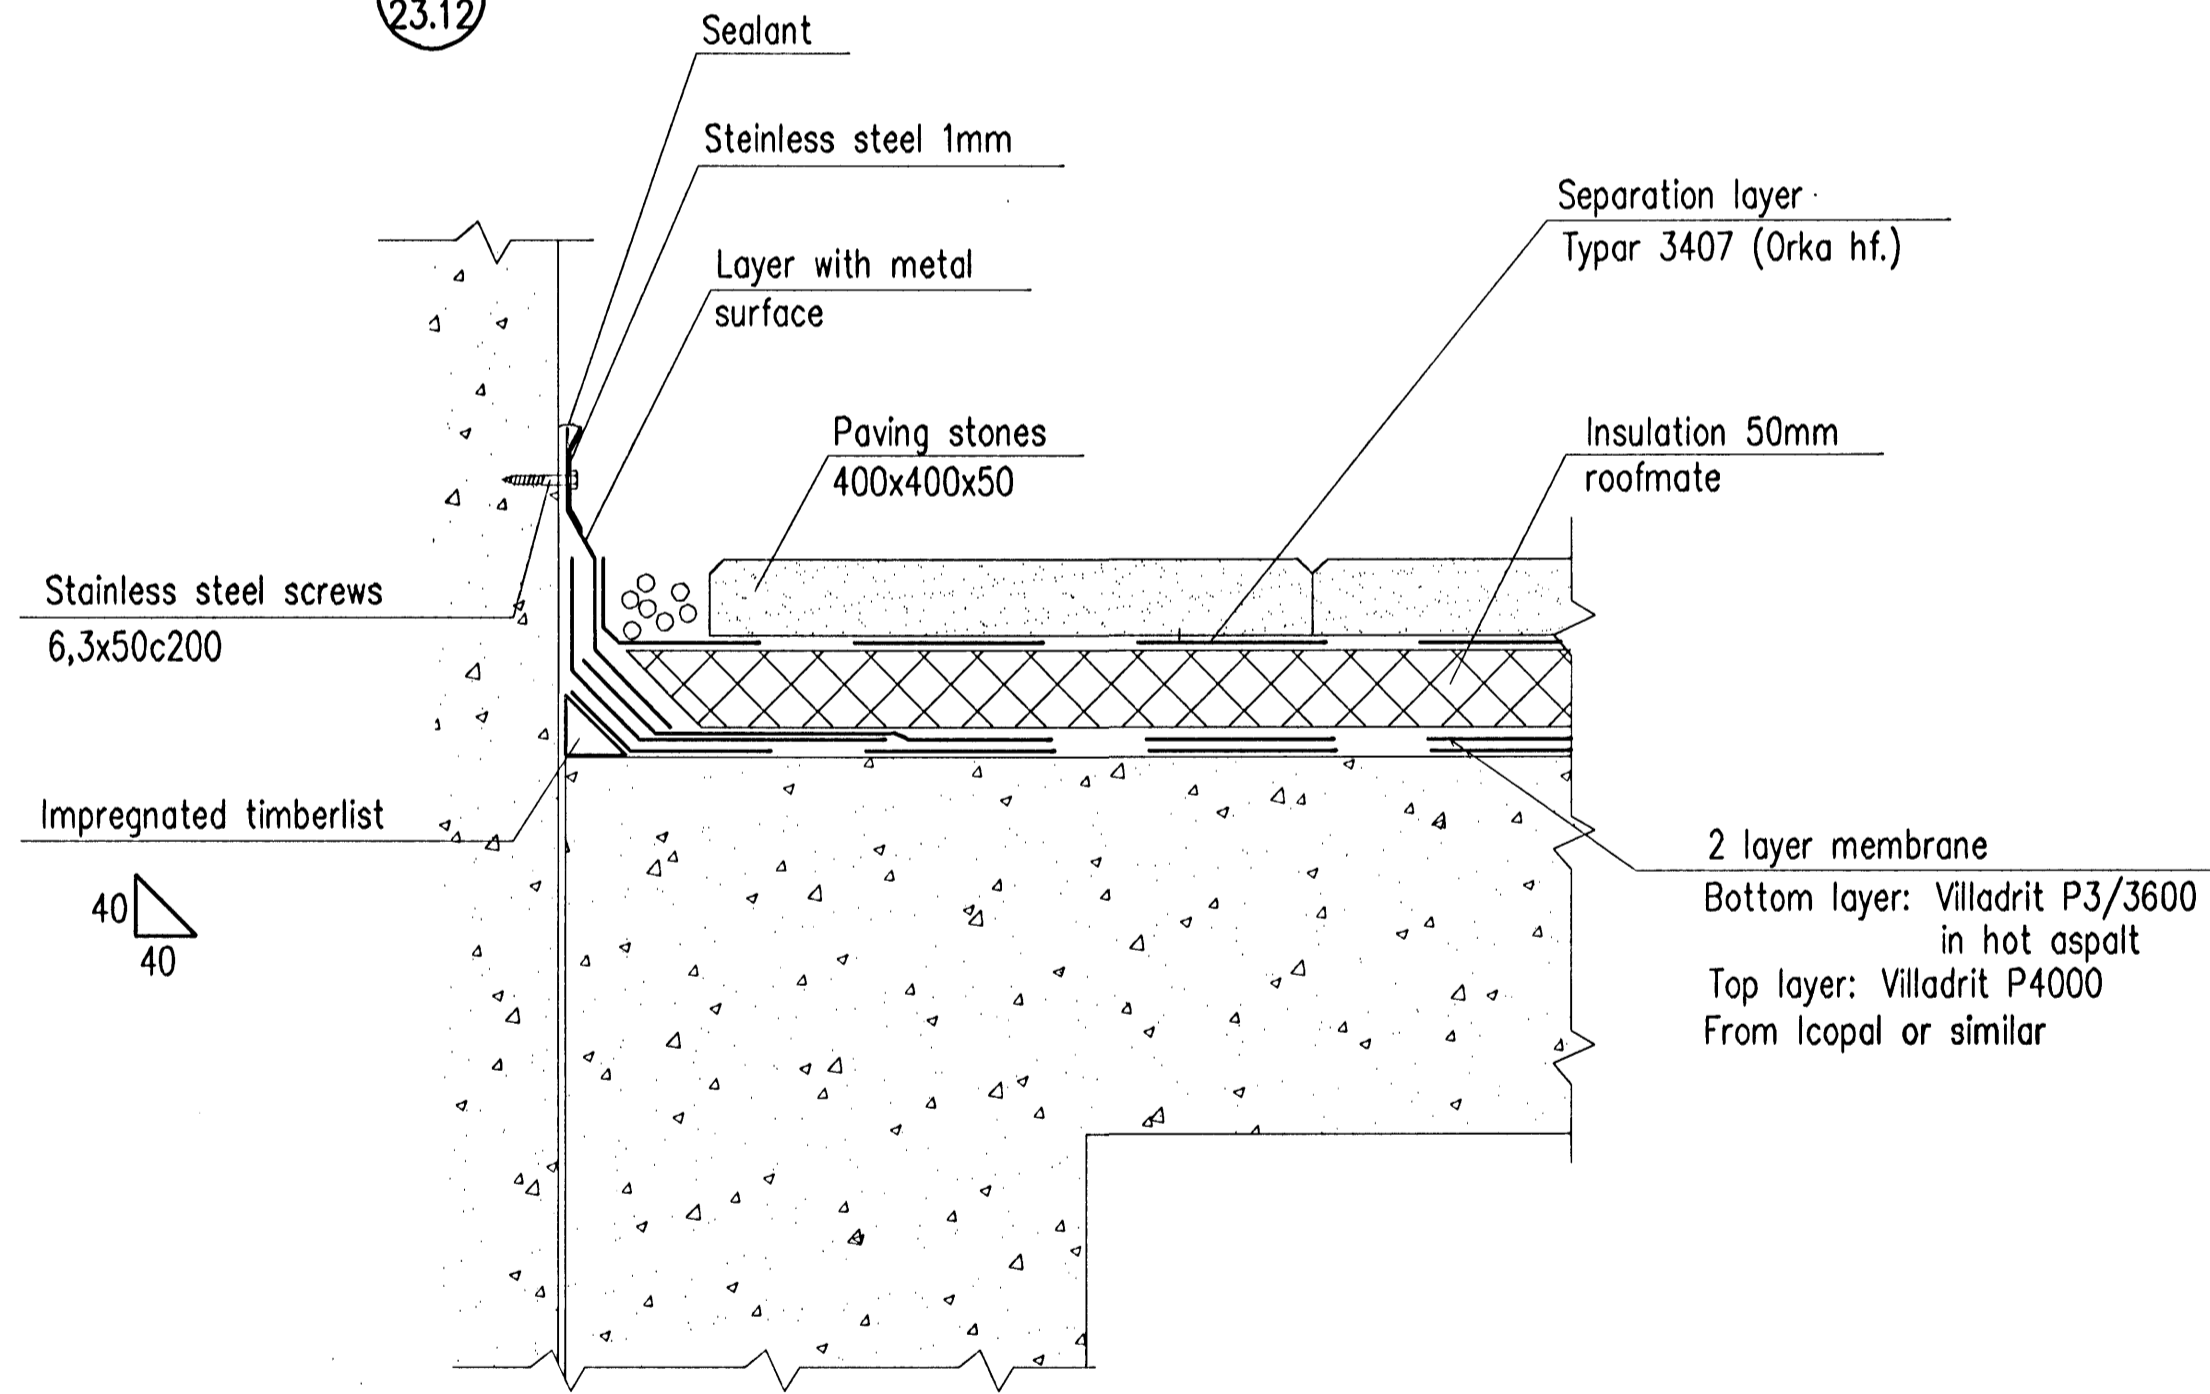

1
23.11
1:5

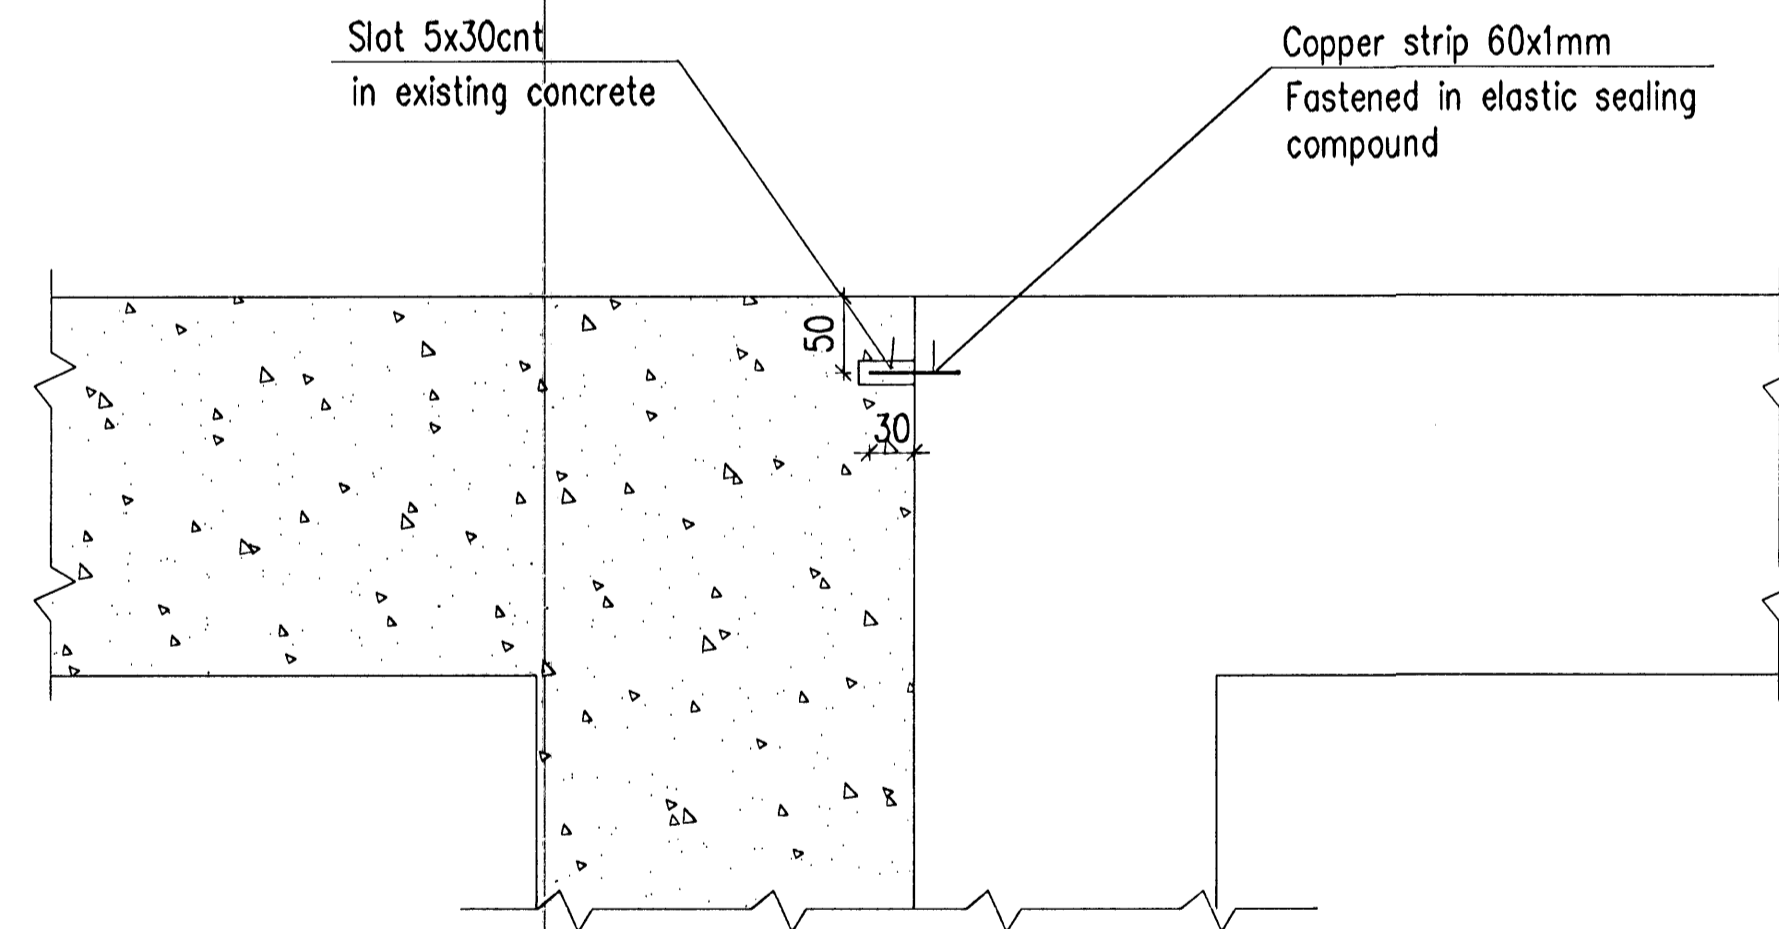

12 JULI 2005

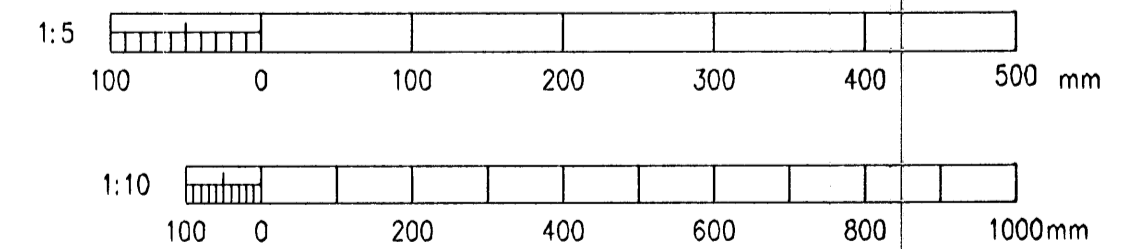

K:\2003.01\10\23-III-rec\Teikn\Matteikningar\2319.dwg

Skýringar:
Explanations:

This drawing is the property of the Alcan Iceland Ltd. and handed out for personal use only. It may neither be copied nor made available to others without permission of the Alcan Iceland Ltd. The receiver is liable for any misuse.	Fjöldi stykja Number of pieces	Hlutur Object	Almúli Item	Efni Material	sg.stk Weight	Ítalsheld (kg) bygð	Althugsæmdir Remarks
	IV III II I	POTROOM 3 - Mhl. 97					Stærð Format A1
		RECTIFIER BUILDING, EXTENTION					Msk. Scale 1:5, 1:10
		ROOF DETAILS					4011 1189
		VST					AKS no. UB 30
		2003.01					10 23.19
		ALCAN PRIMARY METAL EUROPE					
		IS-222 Hafnarfjörður					
		APRIL 2005					186713

VST Verkfræðistofa
Sigurður Þoróddson hf.
Lindisvík 4, 108 Reykjavík Sími 568 5000 Fax 568 5010

Breyt. Rev.	Breyting Revision	Dag. Date	Samb. Approved	Nöfn. heimil. Released
Tilvitning nr. ISAL Ref.drawing no. of ISAL		Samsætn.teikningar nr. ISAL Assembly drawing no. of ISAL		