


NOTES
Elevations are in metres in Hafnarfjörður height system

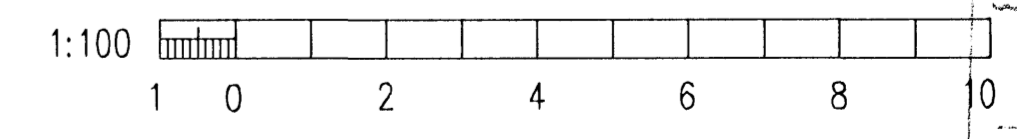

12 JULI 2005

K:\2003.01\10\23-III-rec\Teikn\Mteikningar\23333.dwg

Skyrningar:
Explanations:

This drawing is the property of the Alcan Iceland Ltd. and handed out for personal use only. It may neither be copied nor made available to others without permission of the Alcan Iceland Ltd. The receiver is liable for any misuse.

Fjöldi stykja Number of pieces	Hlutur Object	Atrið Item	Efni Material	sg. stk Weight (kg)	Stofn bygnd	Althugasemdir Remarks
IV III II I	POTROOM 3 - Mhl. 97 RECTIFIER BUILDING, EXTENSION ERTHWORk, EXCAVATION					Starð Format 4011 Mks. Scale 1:100 1189
	VST					AKS no. UB 30 2003.0110 23.33 1
	ALCAN PRIMARY METAL EUROPE ISAL Alcan Iceland Ltd					186727
	APRIL 2005					

Brýtl. Rev.	Breyting Revision	Daga. Date	Samb. Approved	Nokk. heimil. Released

Tekning nr. ISAL Ref. drawing no. of ISAL

Samsætningartekning nr. ISAL Assembly drawing no. of ISAL