



SNID Í STIGA 1:20

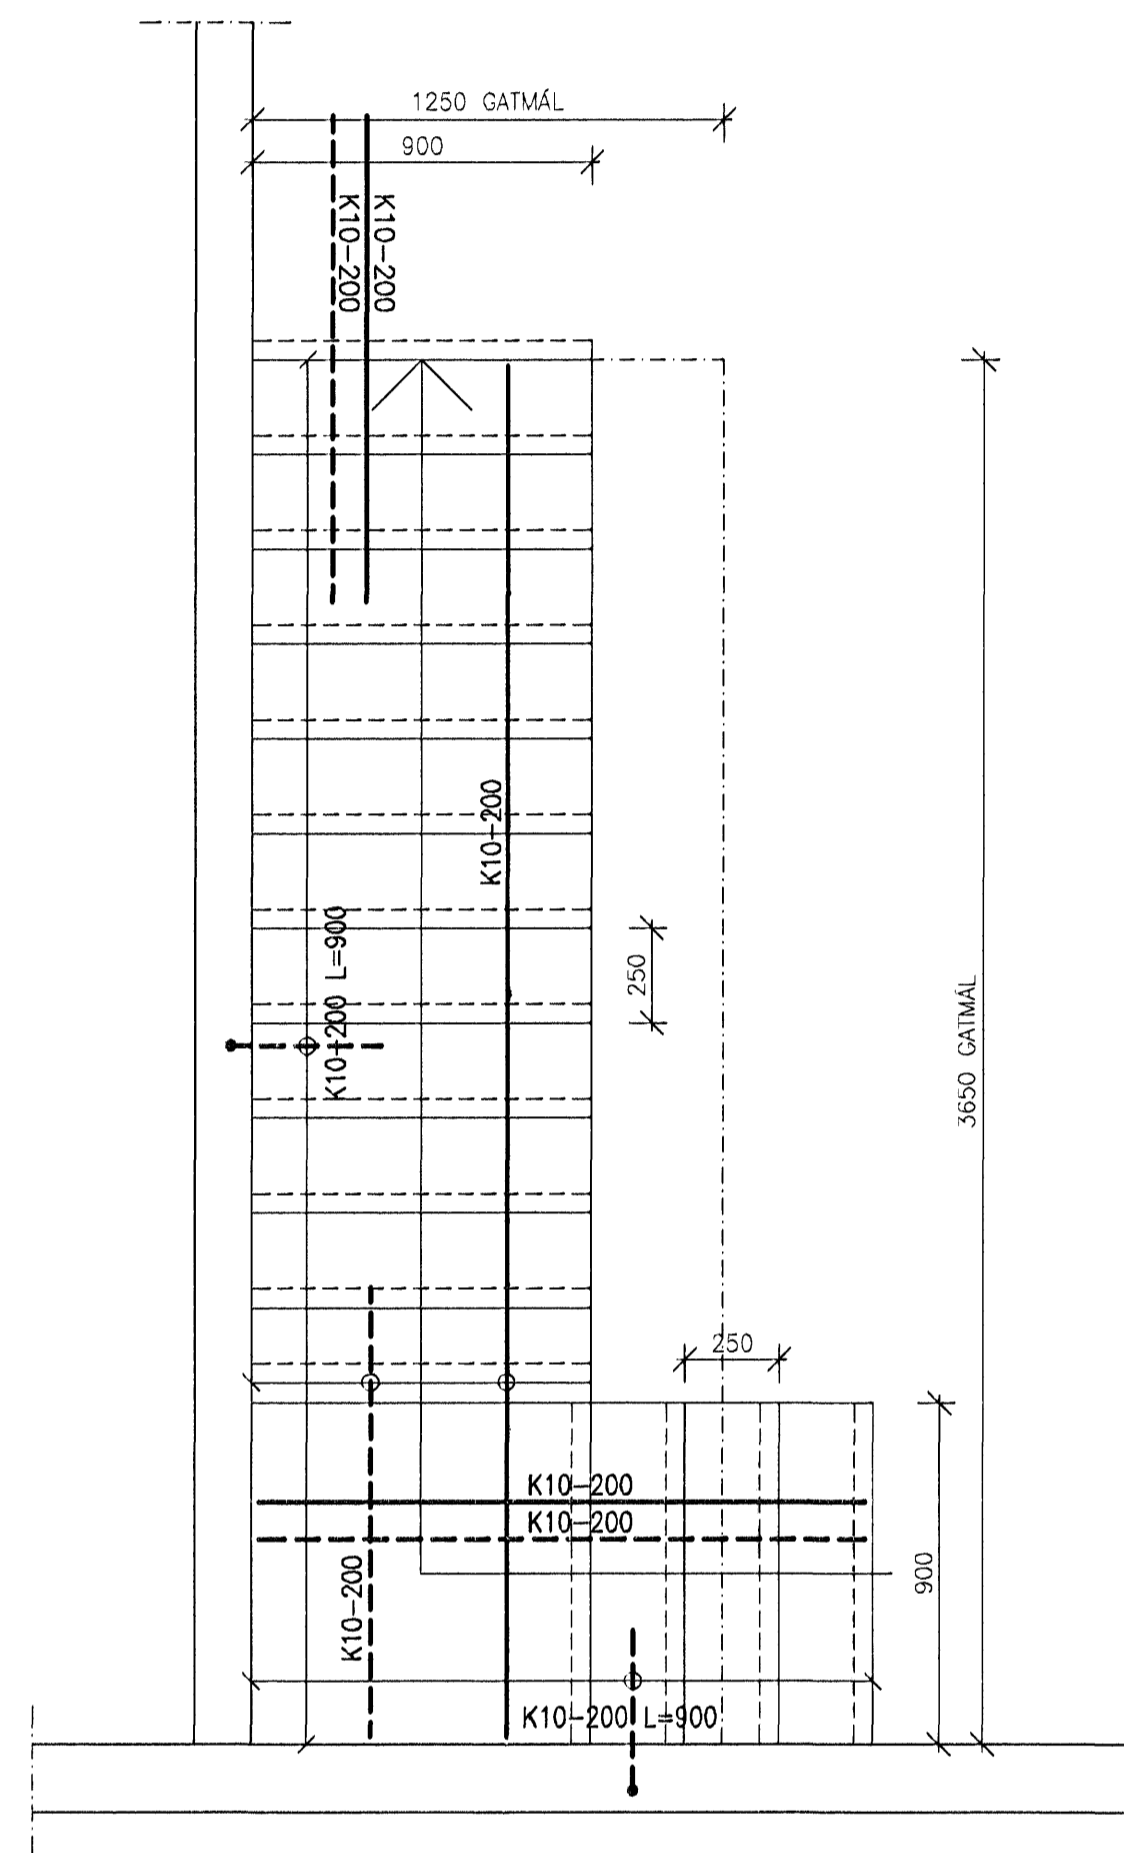

GRUNNMYND STIGA 1:20

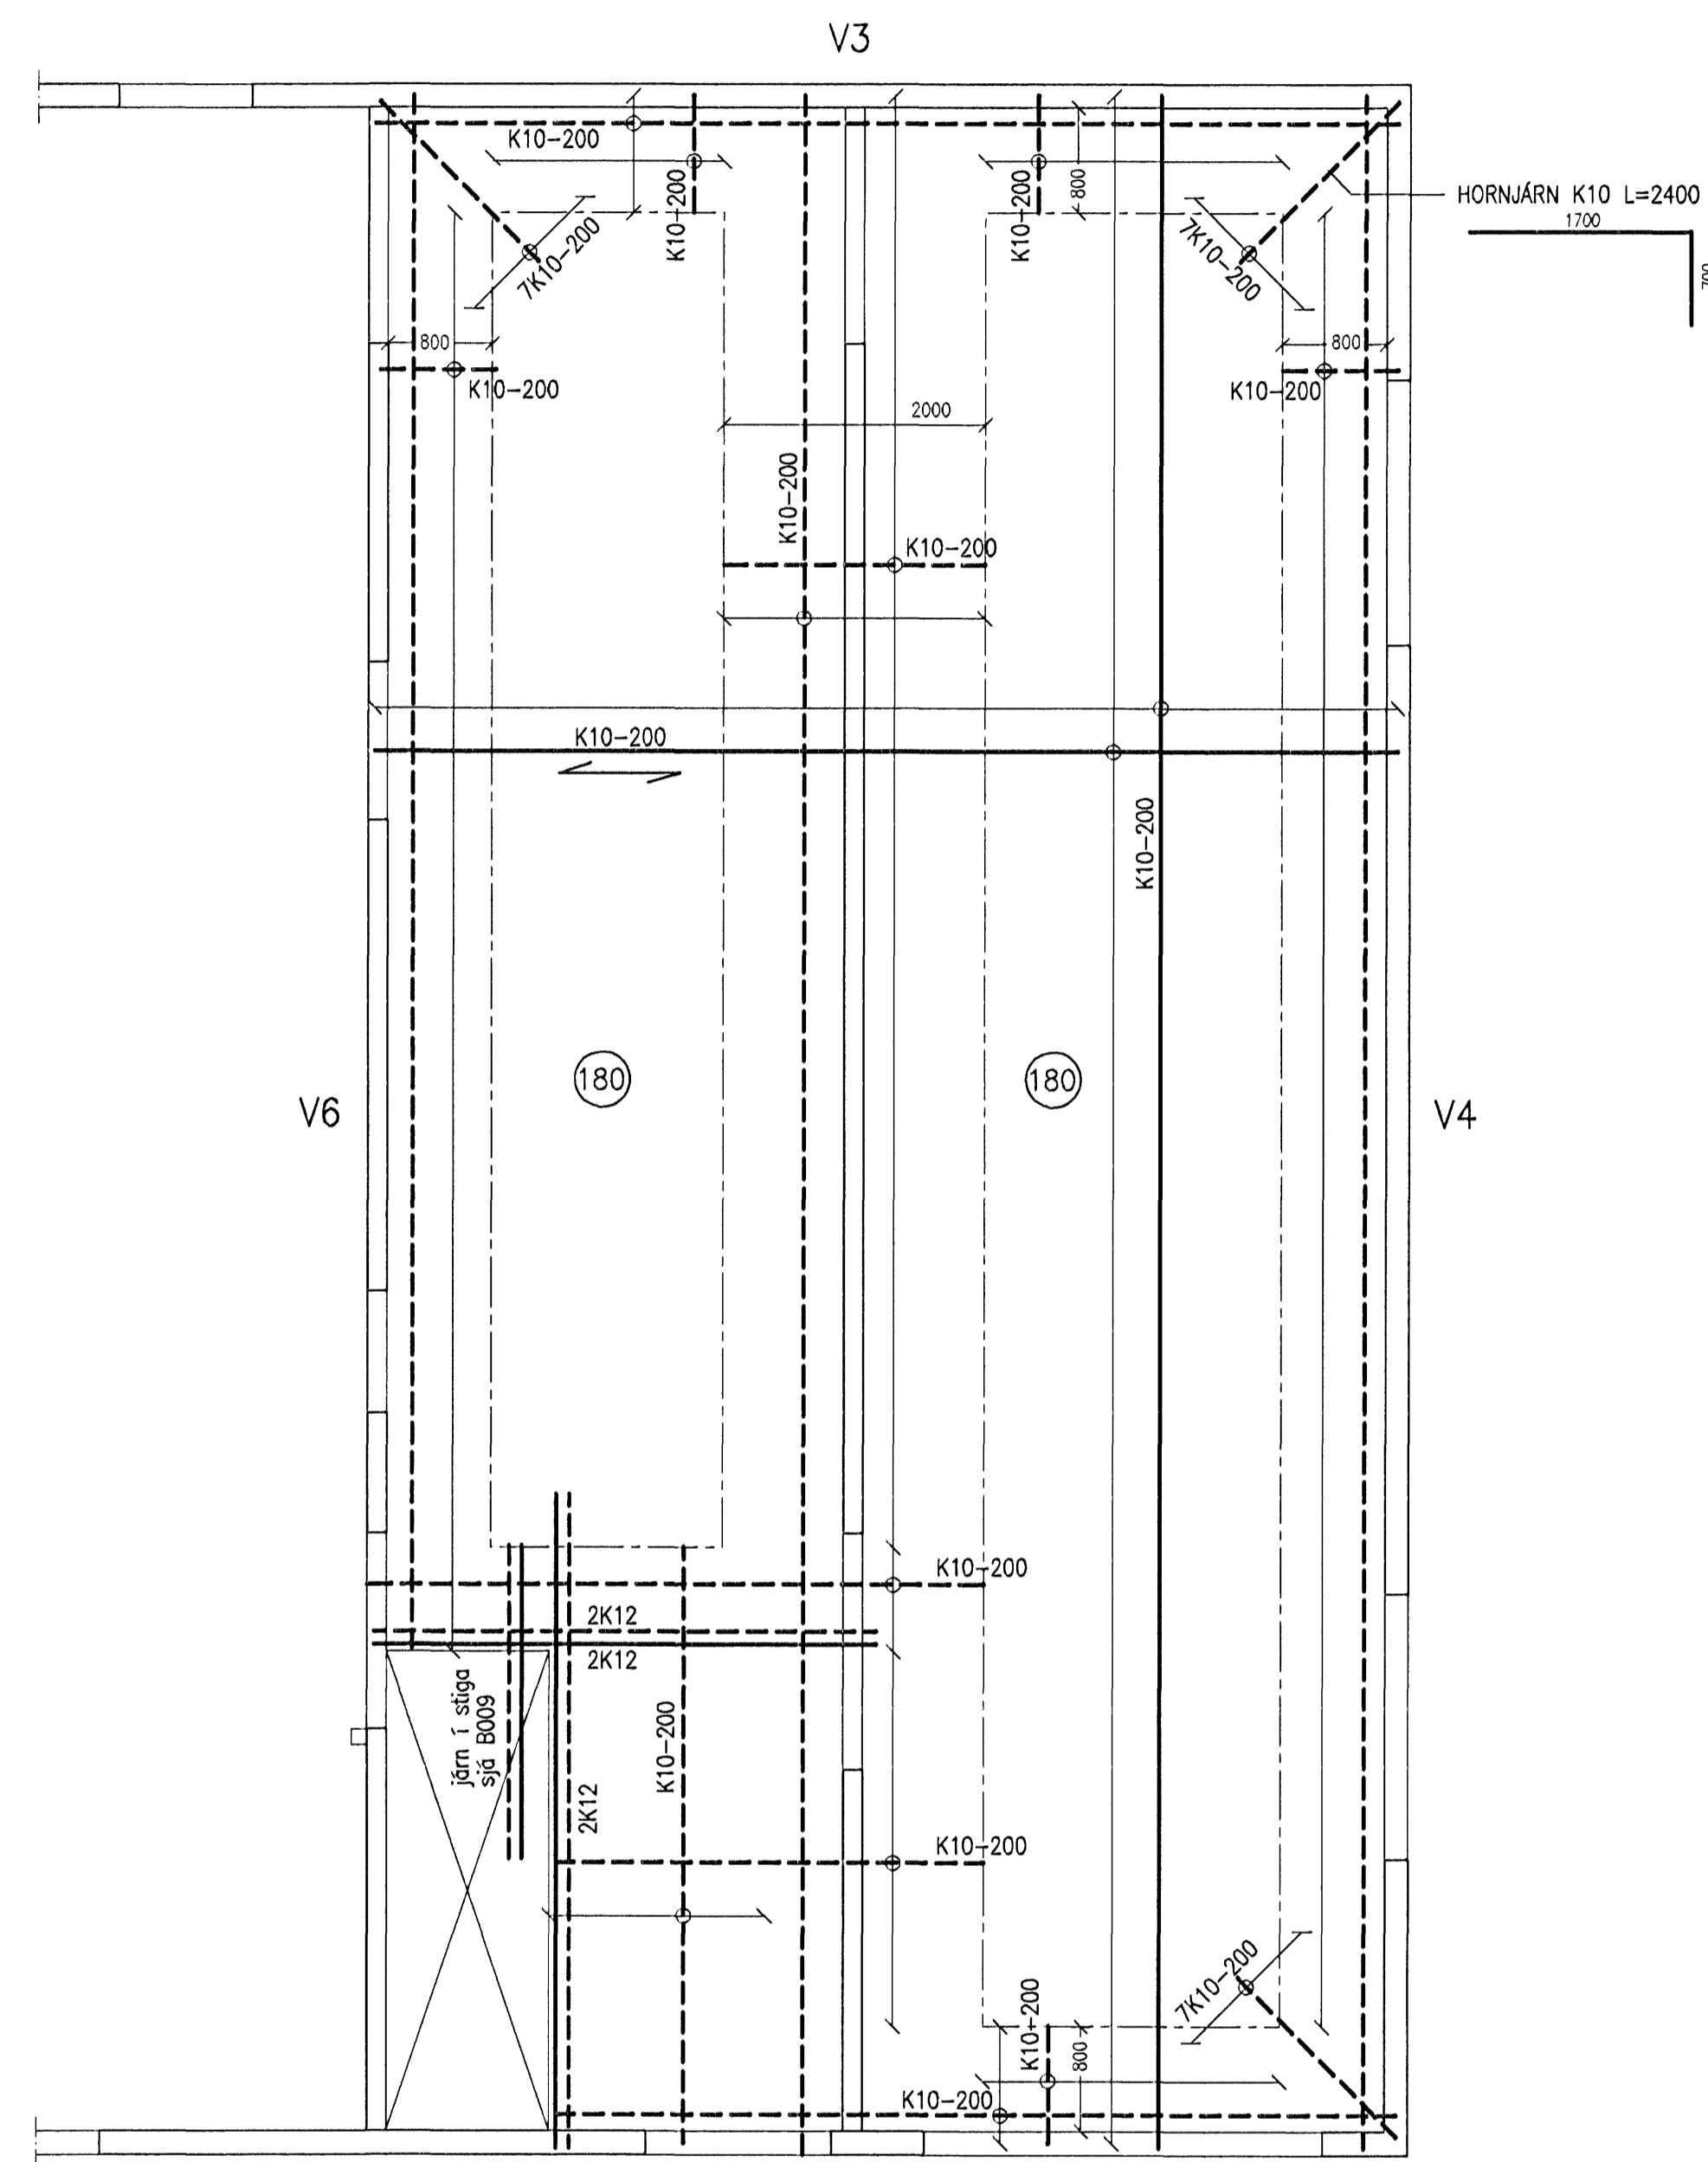

STEYPT LOFTPLATA 1:50

NR.	DAGS.	BREYTING	NR.	DAGS.	BREYTING

SKÝRINGAR
SKÝRINGAR SJÁ TEIKN B001
ALLAR MÁLSETNINGAR ERU Í MILLIMETURUM
EKKI SKAL MÆLA UPP AF TEIKNINGUM

14/5 70  
 SEMUNDUR EIRIKSSON 261249-2949

FLUGUSKEIÐ 12  
 220 HAFNARFJÖRDUR

**KLÖPP**  
 KLÖPP ARKITEKTAR-VERKFRÉDINGAR EHF  
 NEIHL 2E, PÓSTHÓLF 10050, 130 REYKJAVÍK  
 SÍMI 577 2277, 699 7747 - klopp@simnet.is

HEITI TEIKN:	STEYPT LOFTPLATA OG STIGI	JÄRNÞENDING
MÆLIKVARDI	1:50, 1:20	DAGS. SEPT 2010
TEIKNING	B 009	VERK V 09-105
BREYTING		YFIRFARID S.E.