



Mál 7/118

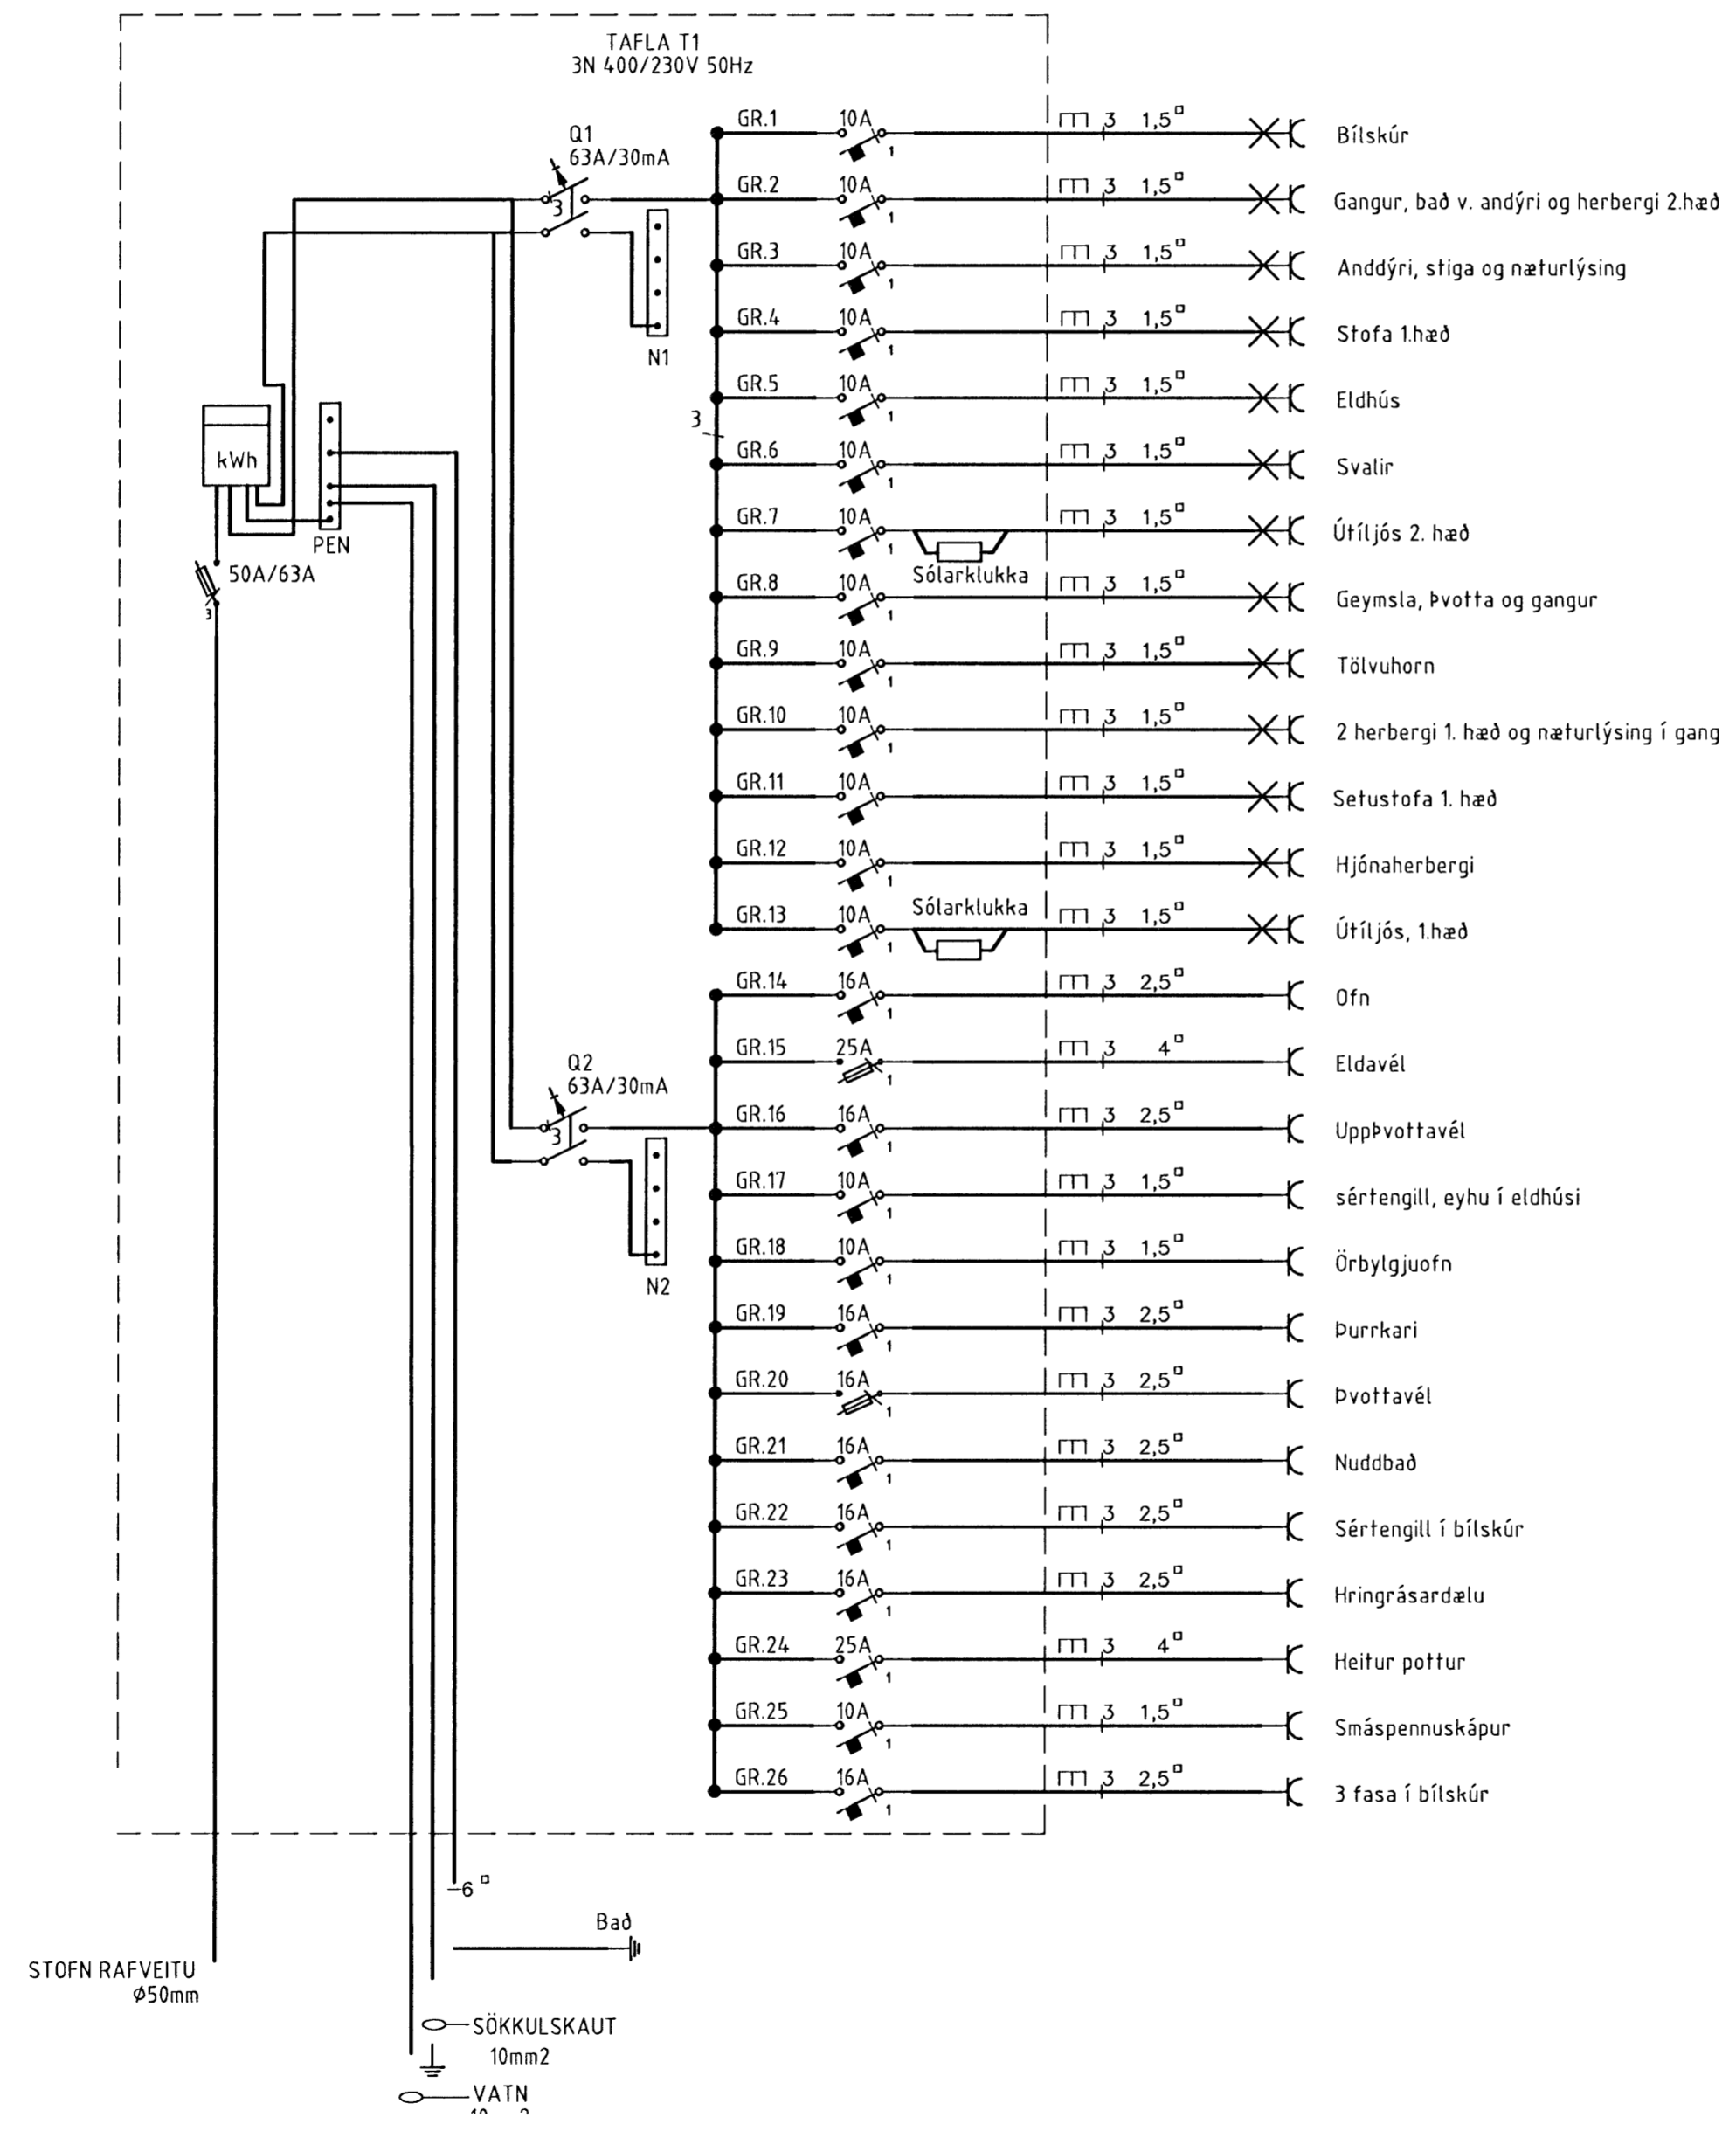

Verkefni		
Fjólúás 14, 220 Hafnarfjörður		
Verkhúti/Verknúmer		
Einlínunmynd		
Blað.nr.	Dags.	Kvarði
4/4	25 júlí 2007	1:50
Yfirfand		
Hönnuður		
Samræmingar hönnuður		
Breyting		
 Reykjavíkurvegi 60 220 Hafnarfirði kt. 700402-5090 Sími 565 1846, fax 565 0940 gsm 898 0970 http://www.munus.is, e-mail munus@munus.is MUNUS Hönnuður Sigurjón Harðarson, kt. 060361-2749		