


9/6/08

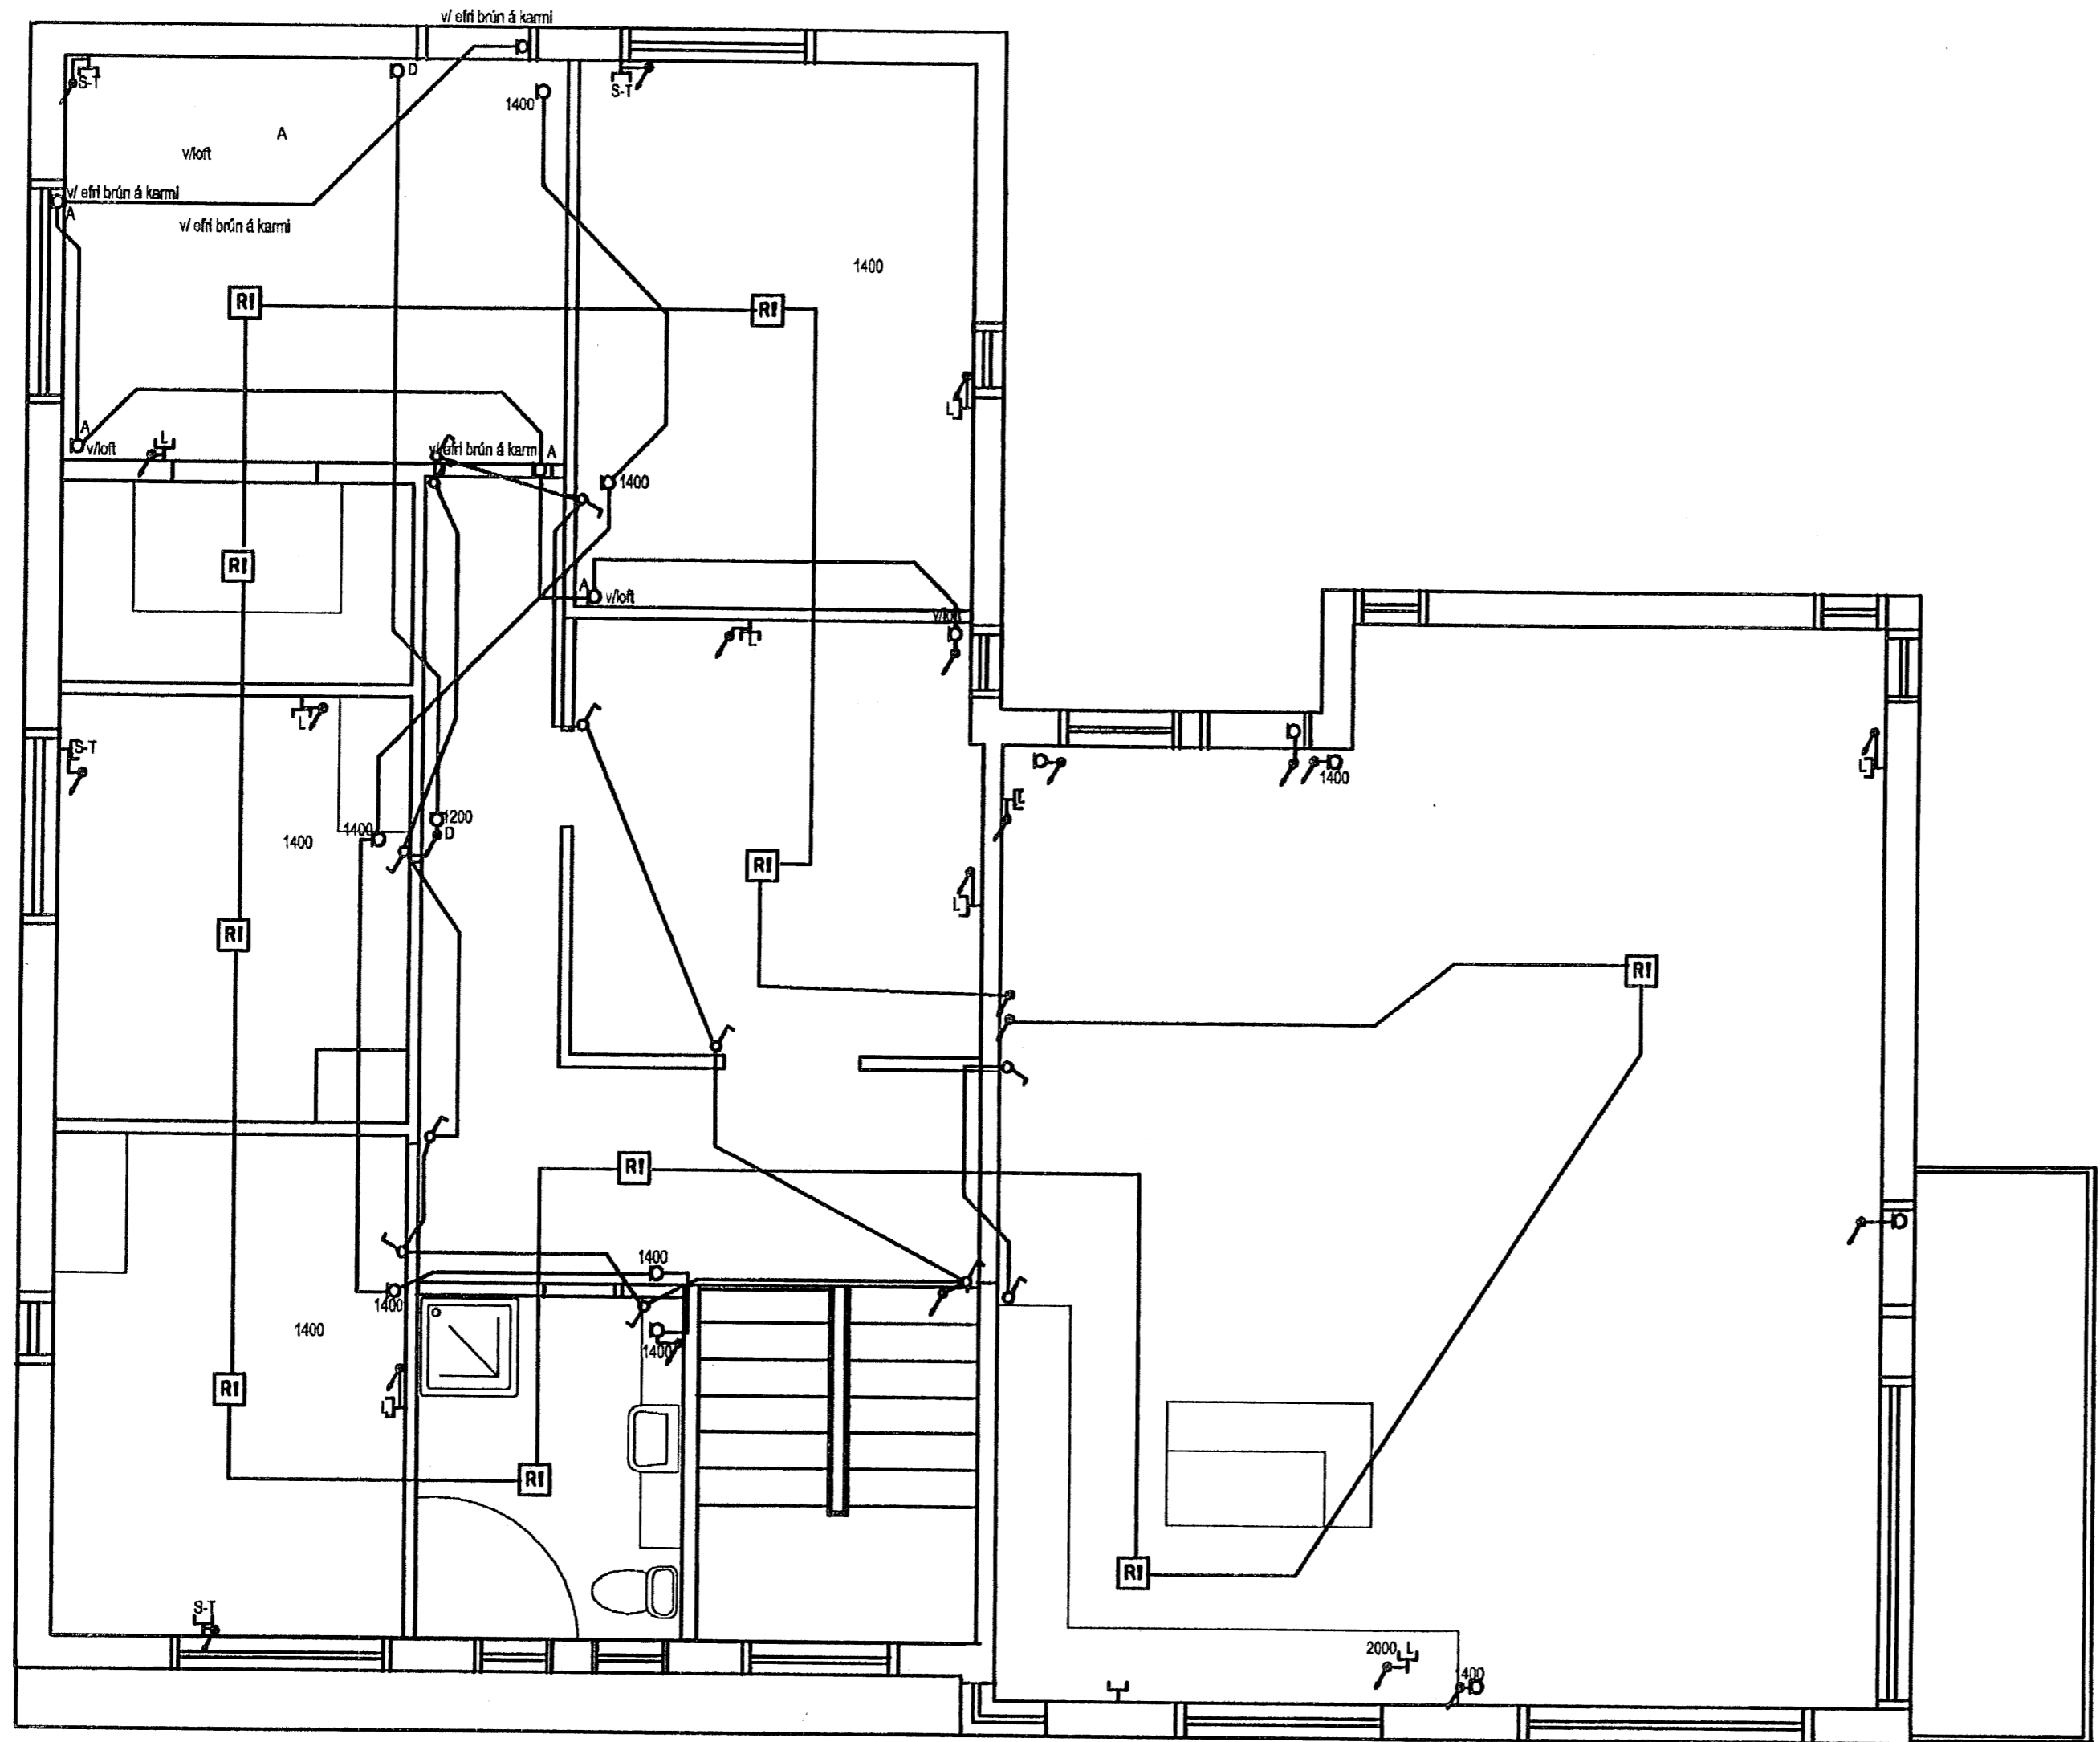

6

Hannað:	A.J.	Yfirfarð:	A.J.	Samþykkt:	<i>Hj. Jóhann</i>	221219-7077	Daga:	Mars 2007	Mát:	1:50
SKINFAXI		GRUNNDRÆM. 14		FURUAS 32 HAFNARFIRÐI						
RÁFM. RÁÐG. 201 KOPAVOGI				Boðlagnir EPRÍ HED						
				Útgáfa:		Blað:		3/4		