




GRUNNMYND 1. HÆÐ
1:100

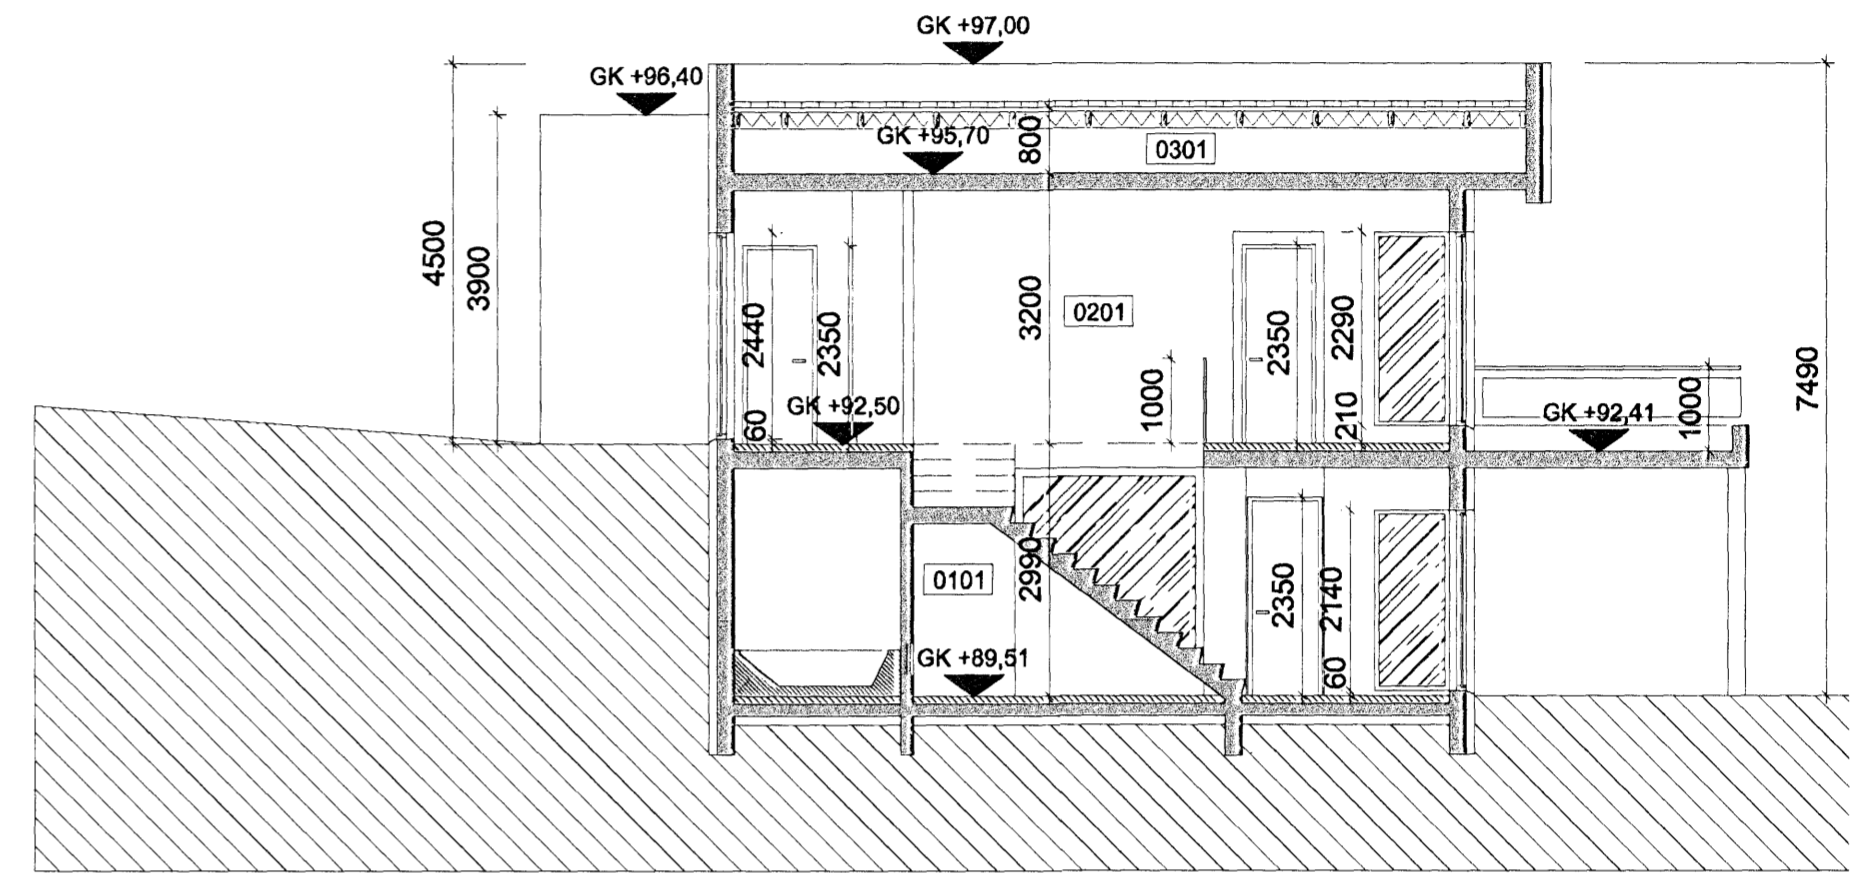

SNEIÐING Y-Y
1:100

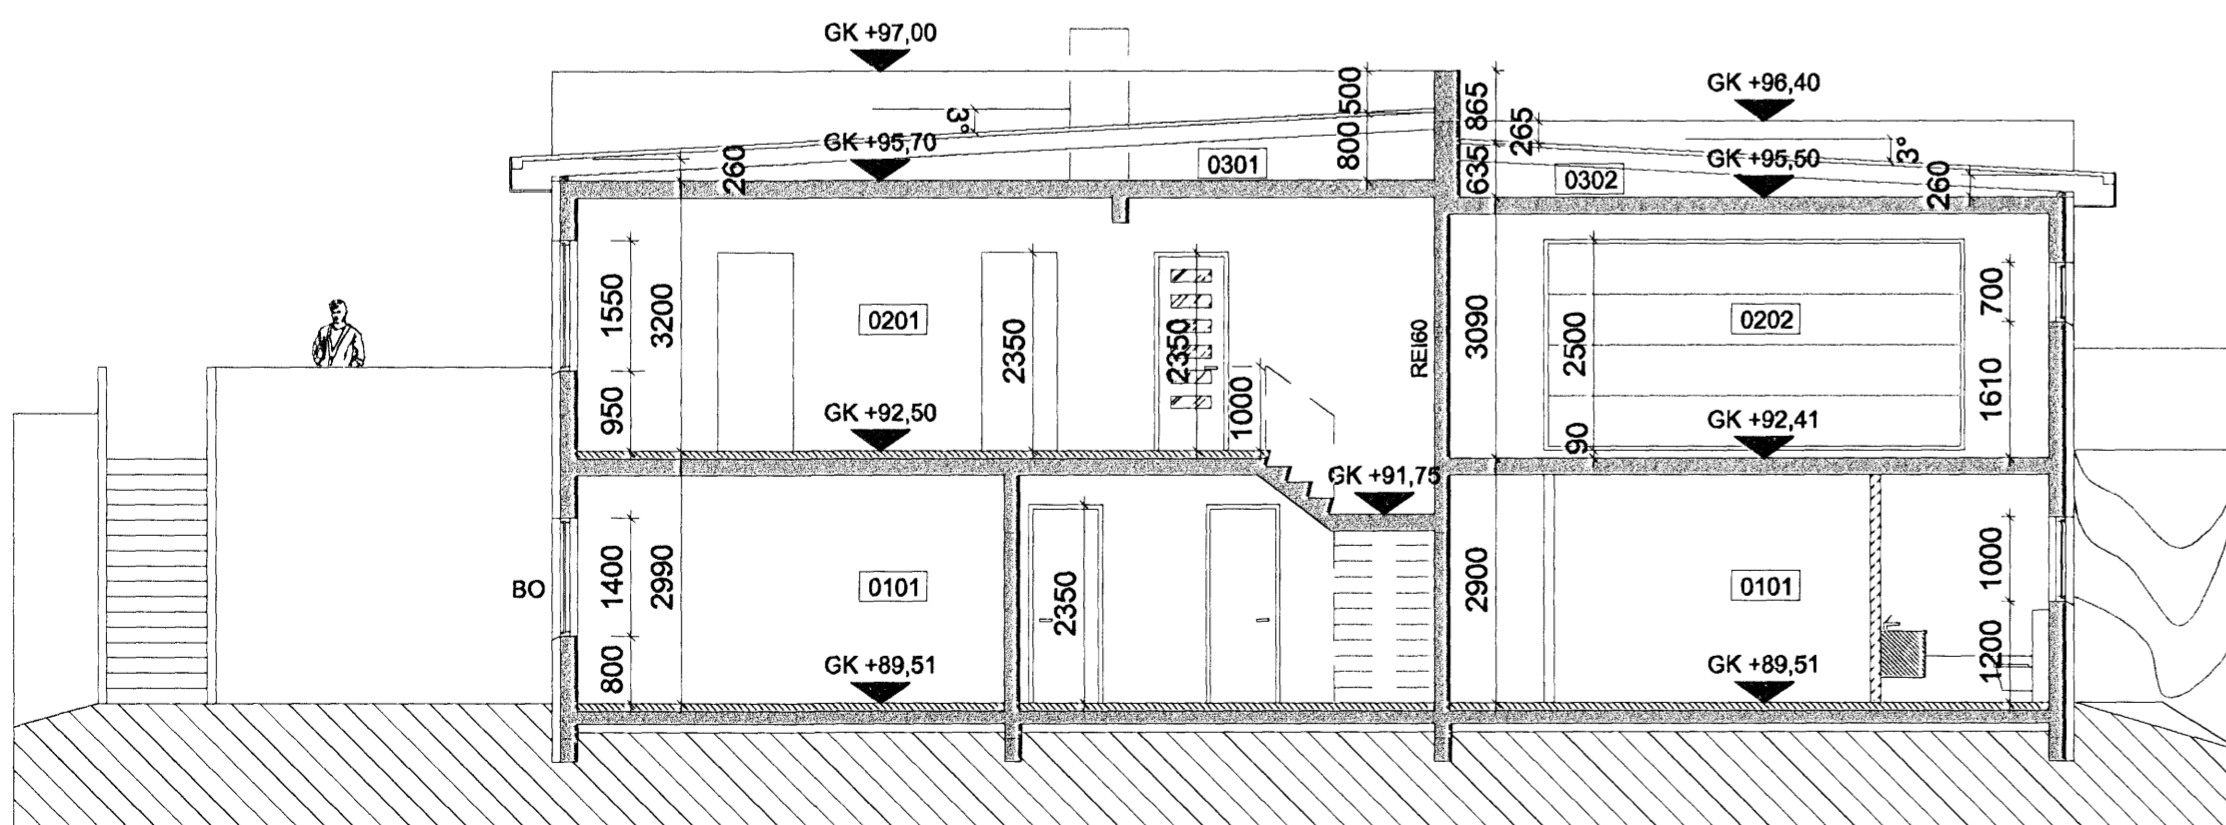

SNEIÐING X-X
1:100


Samþykkt bann
 5 MAR 2008
 Byggingaáætlun Háfnafríði
 F.h. Jón Sigurðsson

BREYTINGAR	NR.	DAGS.	BREYTING	SP.

K.J. HÖNNUN EHF 460902-2150
 TEL: 554-3232
 TEL: 899-3234
 E-MAIL: kjhonnun@visir.is

HÖNNUN - SKIPULAG - RÁÐGJÖF
 KJARTAN RAFNSSON FÍLÍÐSA 270365-3539
 JÓN M. HALLDÓRSSON BYGGINGAFR 091162-3509

SAMÞYKKT
Jón Halldórsson
 VERK
 BREKKUÁS 25
 HAFNARFJÖRÐUR

TEIKNING
 GRUNNMYND 1. HÆÐ
 OG SNEIÐINGAR

KVARÐI
 1:100

DAGS. 10.02.2008
 TEIKNAD AF KR
 TEIKNING NR. 10-02