


GRUNNMYND
MKV. 1:100

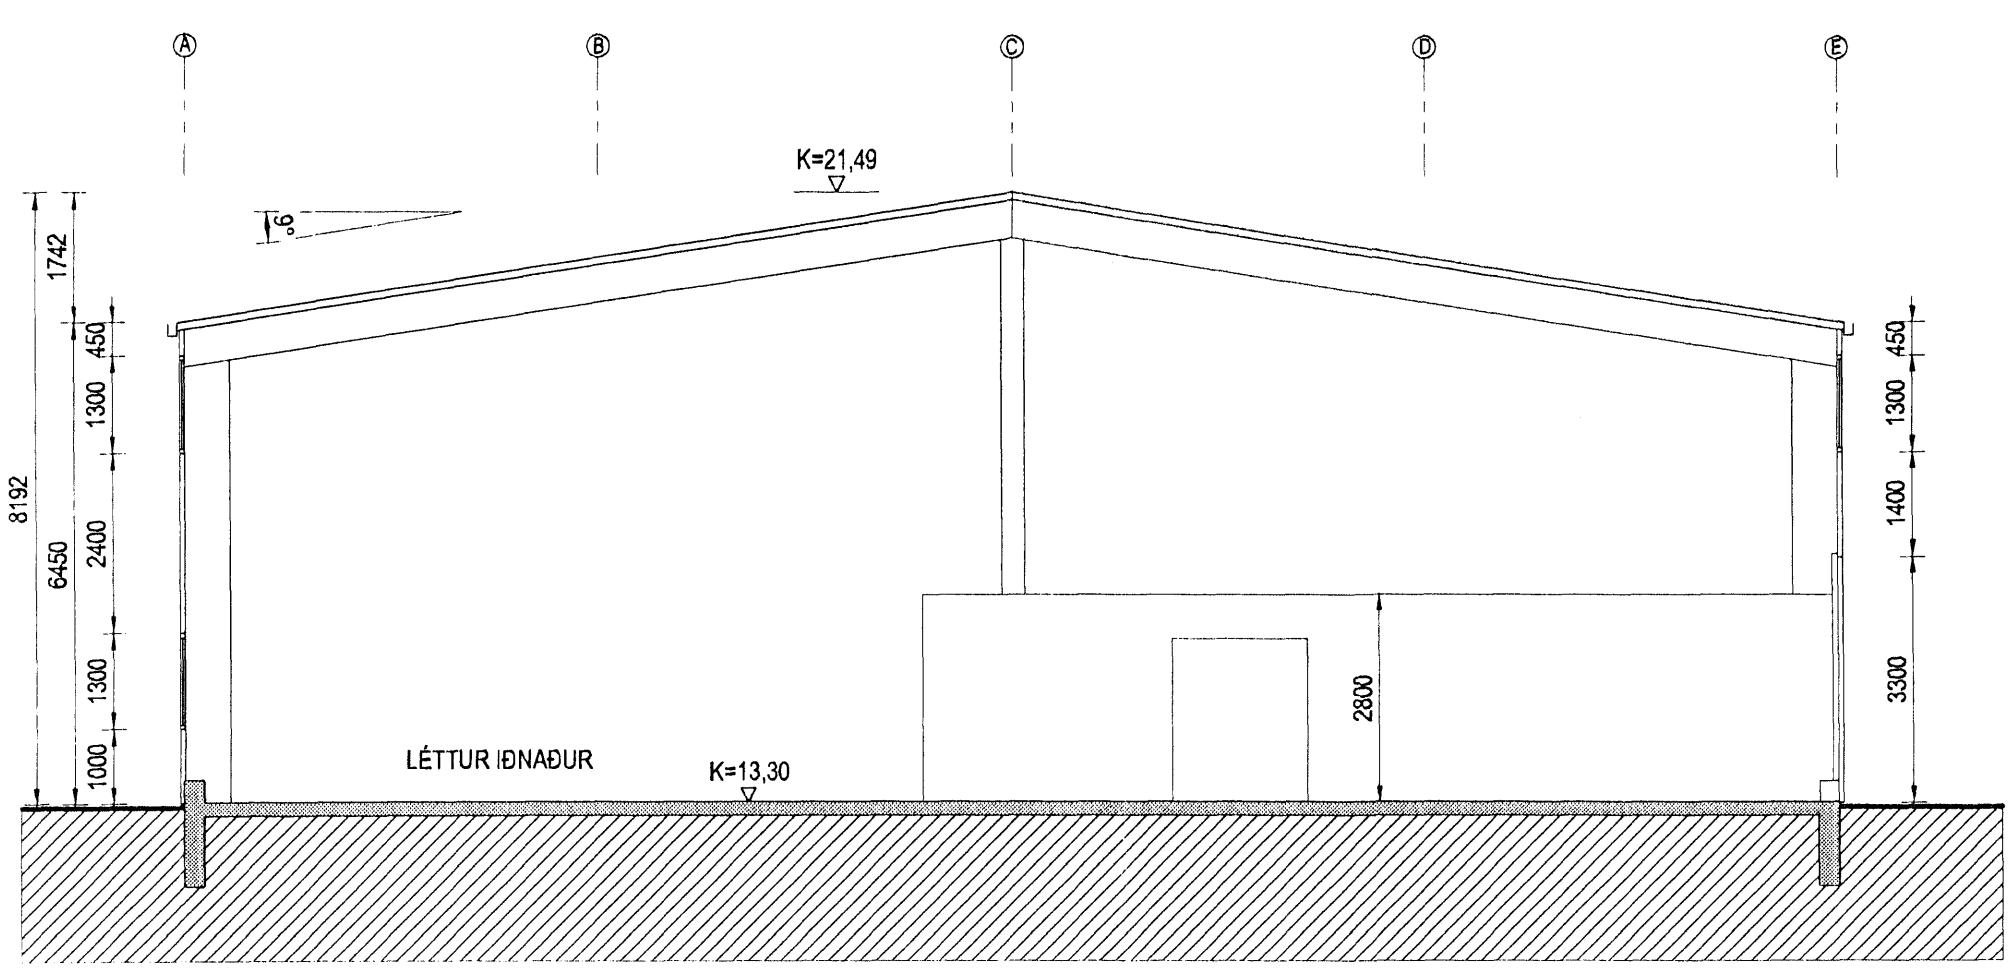

SNID A-A
MKV. 1:100

580702-2360

Br. nr.	Dags.	Af.	Breyting
Ⓐ			
Ⓑ			
Ⓒ			
Ⓓ			

Hönnun húss
ALTEIKNING ehf
ÖLL ALMENN TÆKNIBÚÐASTA
MÍÐSALIR 7, 201 KÓPAVOGUR, SÍMI 897-4588
Þorsteinn Frjónbjörnsson, byggingatæknifræðingur
Kt. 211055-5299 netfang: midsalir@btnei.is

STEINHELLA 17A
HAFNARFJÖRDUR

Tekningarheiti:	GRUNNMYND SNID
Dags:	04.05.2006. Kvöldi 1:100
Hannað af:	Teknað af: Samb.
Verk nr.:	05-302. Tekn. nr. 102. Breyt. nr.