



14-4-08

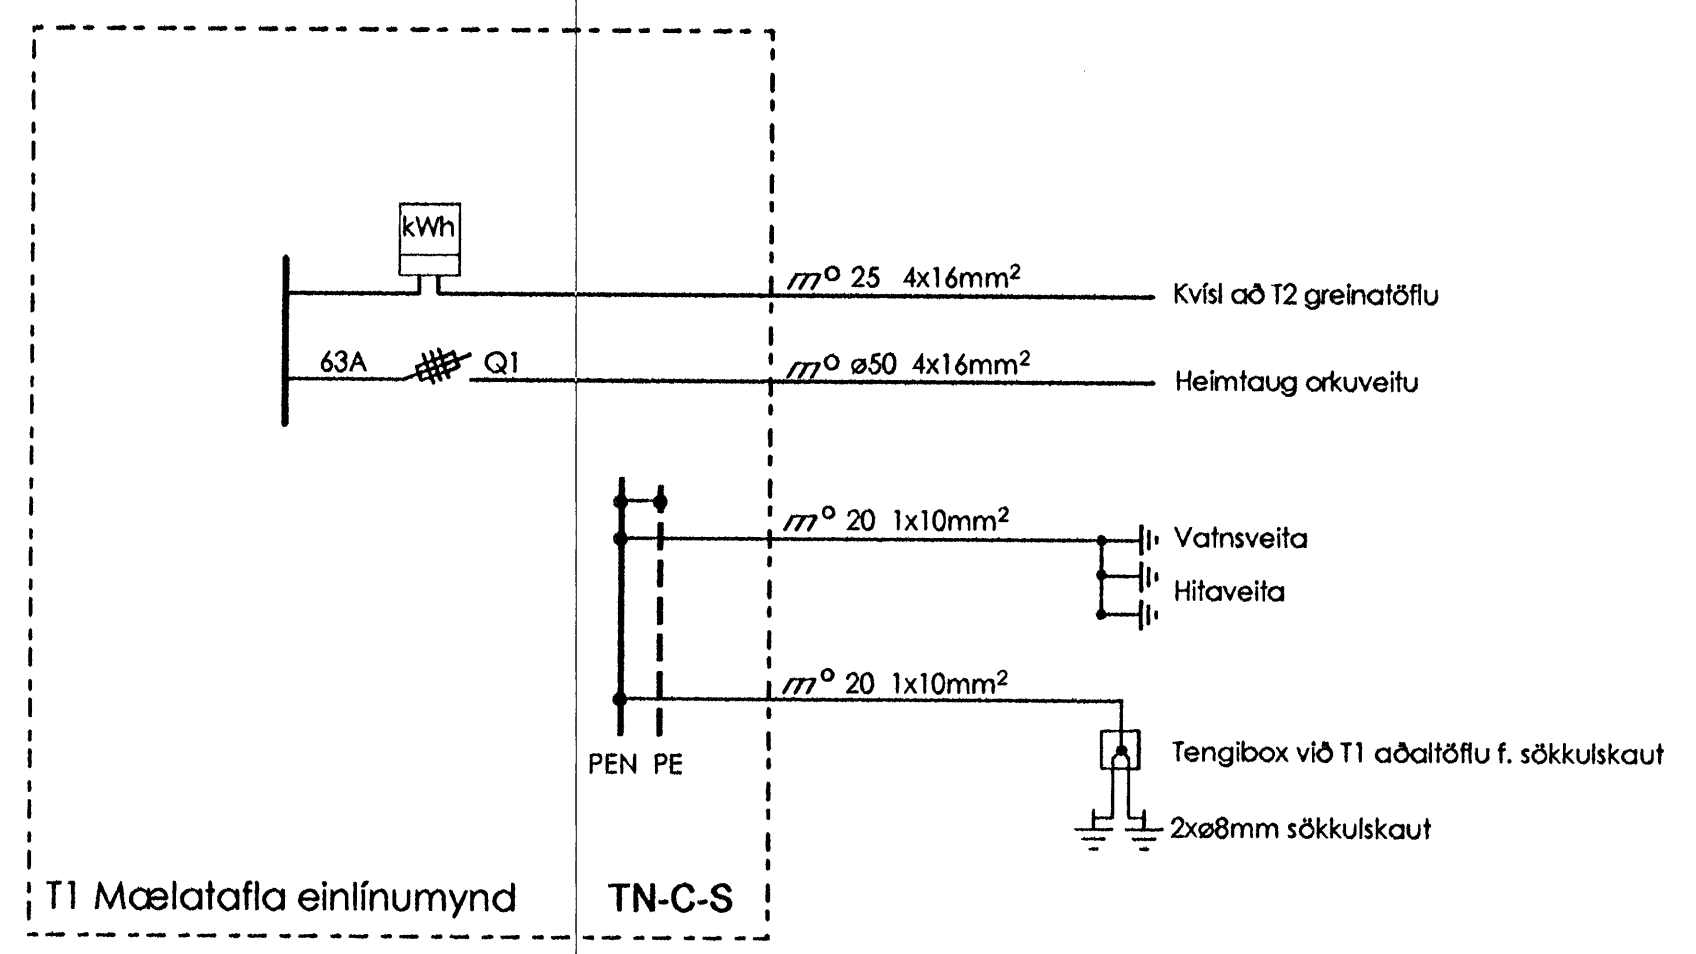

T1 Mælatafla einlínunmynd

TN-C-S

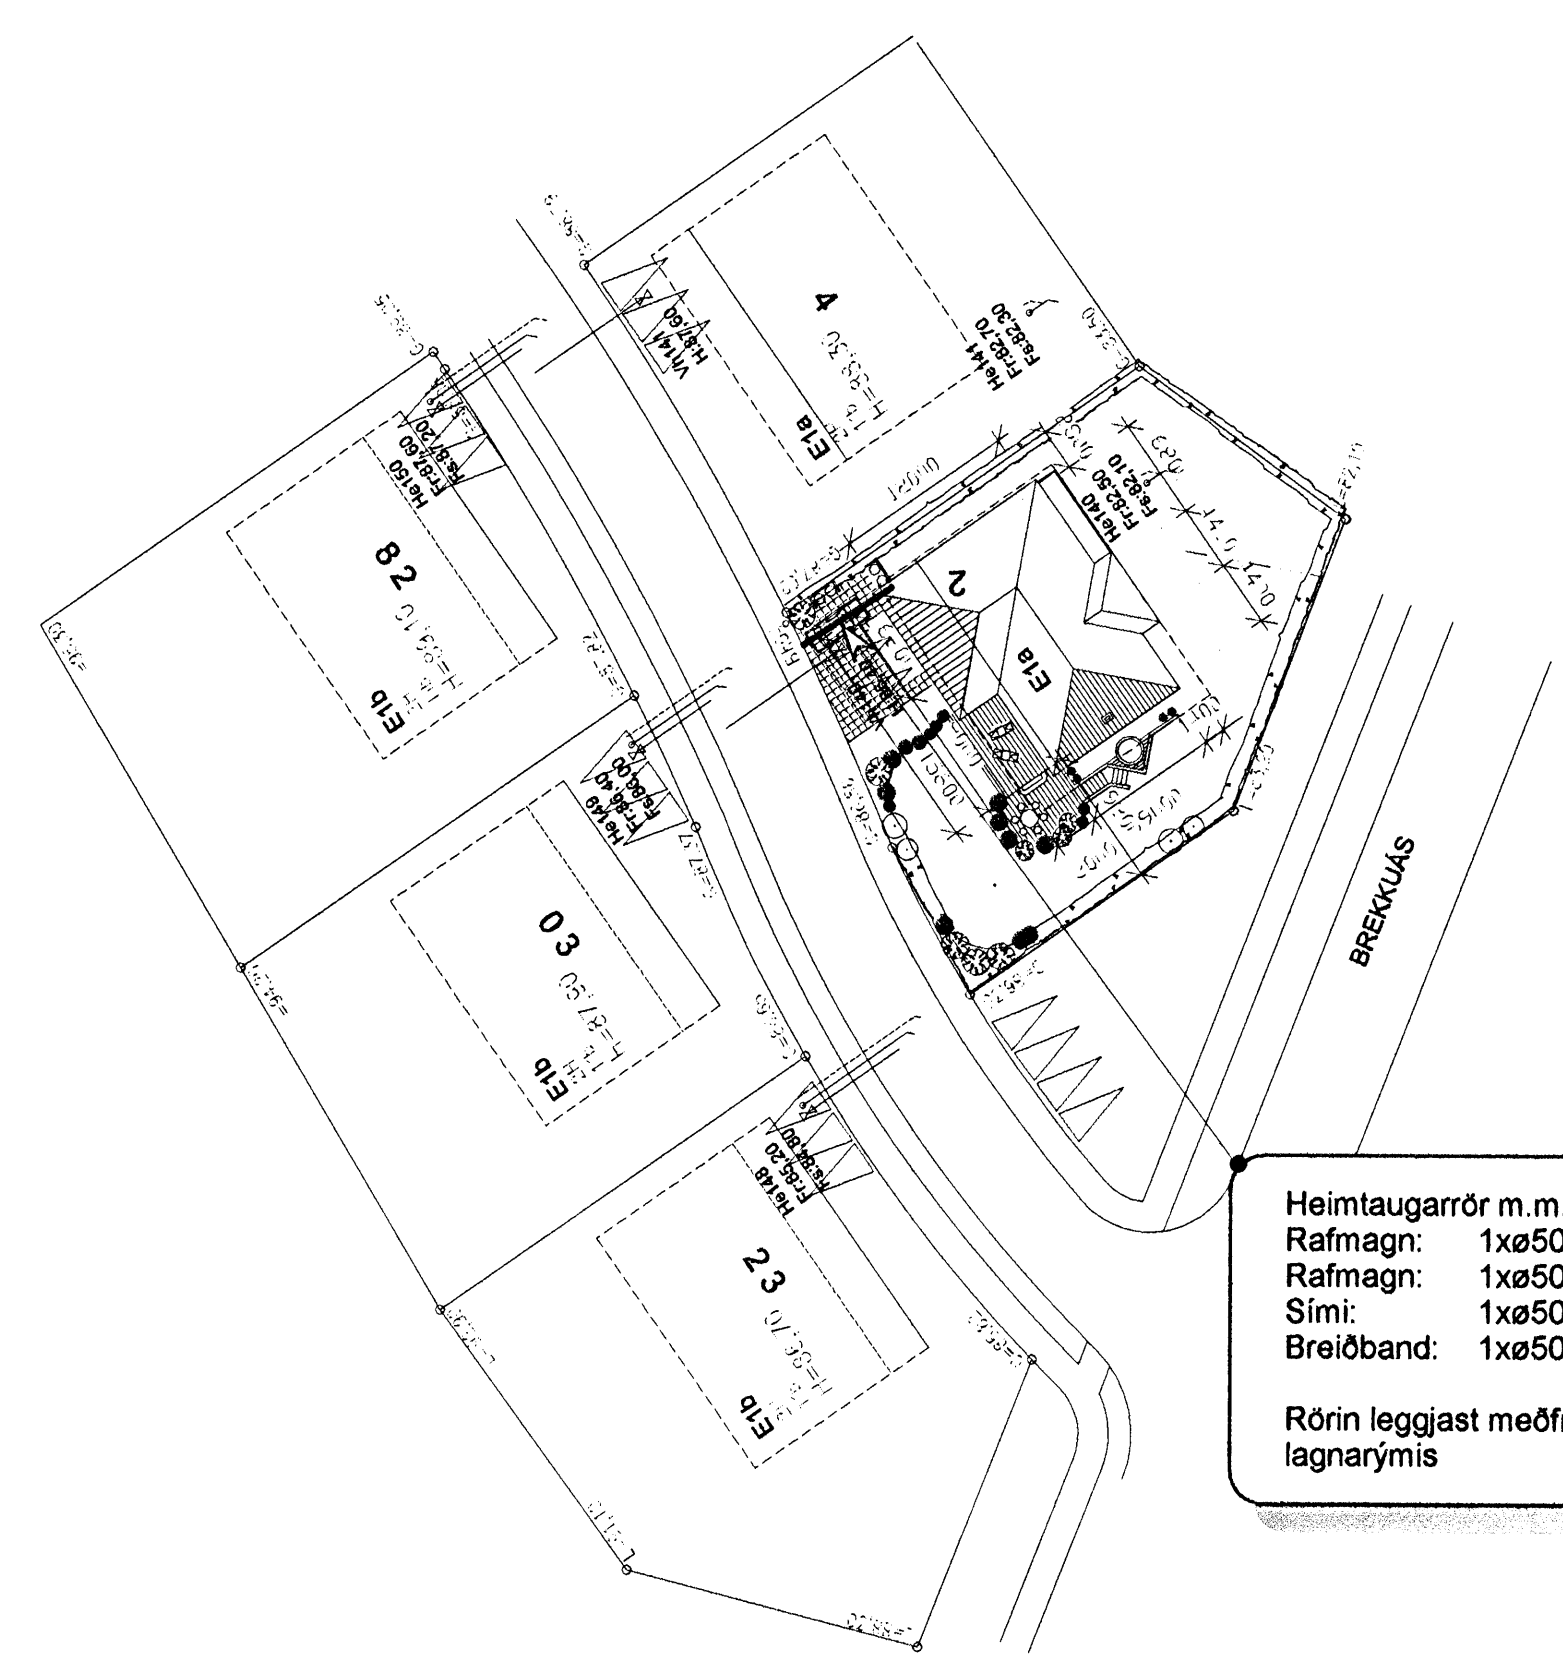


Afstöðumynd 1:500

Heimtaugarör m.m.:
 Rafmagn: 1xø50 heimtaug
 Rafmagn: 1xø50 vara
 Sími: 1xø50 heimtaug
 Breiðband: 1xø50 heimtaug

Rörin leggjast meðfram útvegg lagnarými

Heimtaugarör m.m.:
 Rafmagn: 1xø50 heimtaug
 Rafmagn: 1xø50 vara
 Sími: 1xø50 heimtaug
 Breiðband: 1xø50 heimtaug

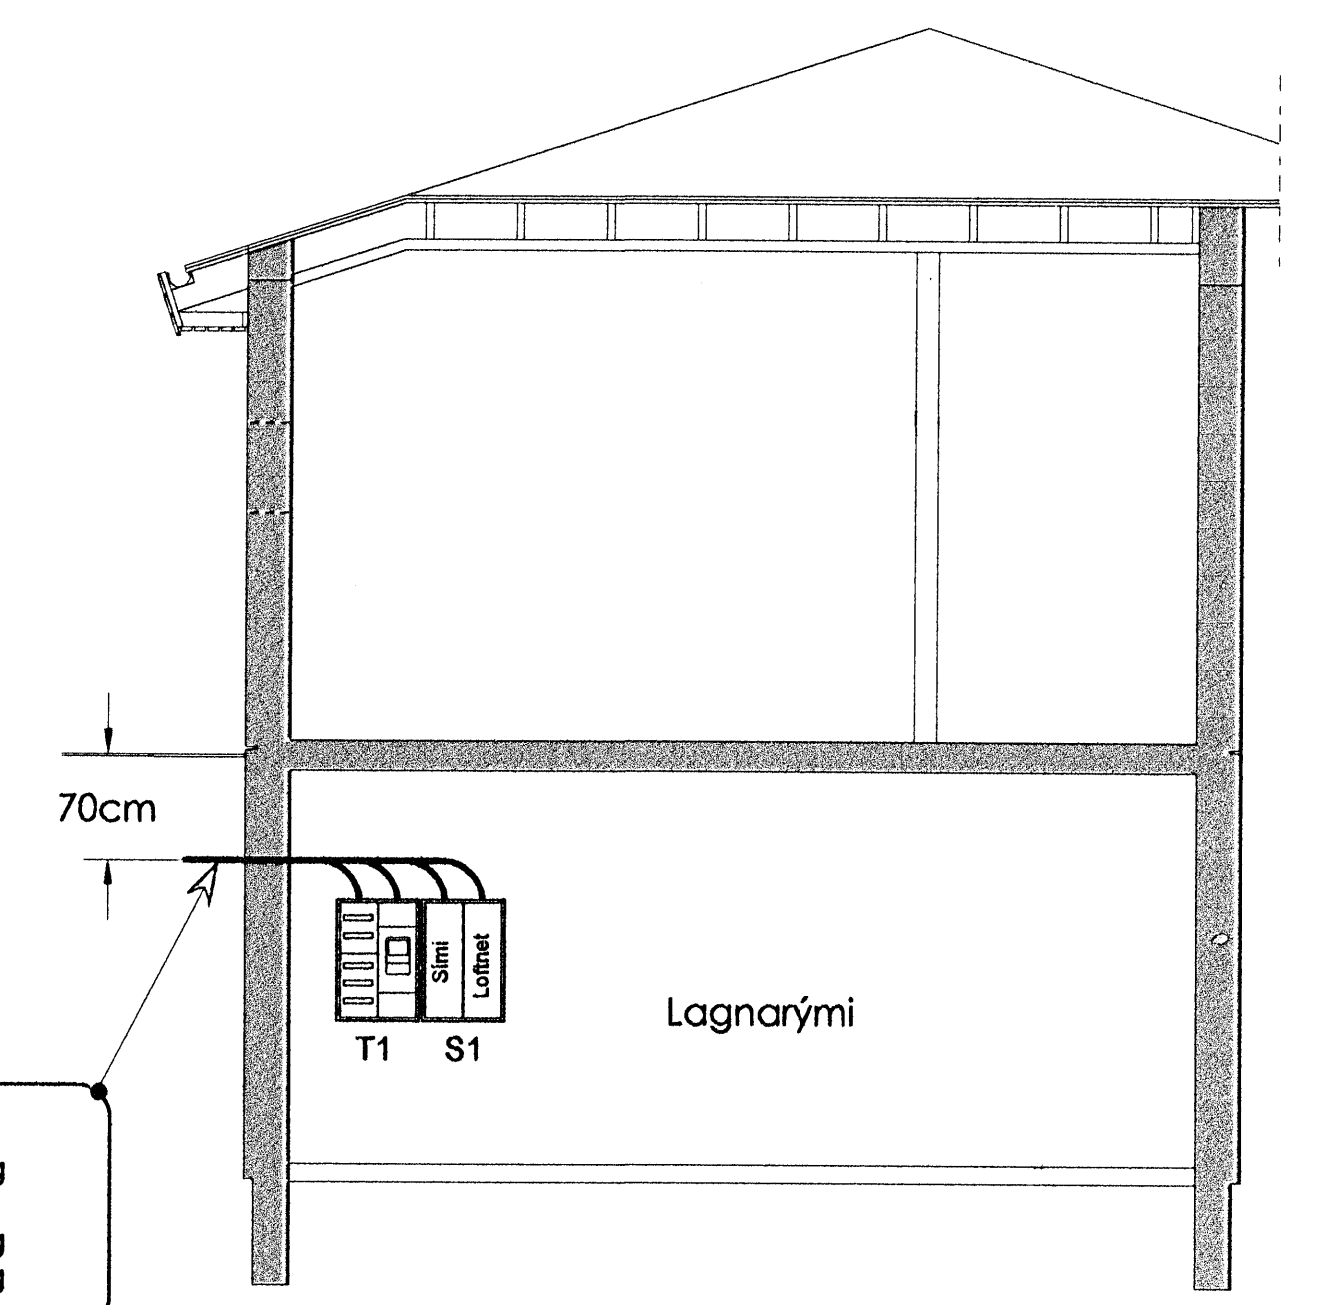

Snið 1:50

EUROstál ehf Mörkin 3, 108 Reykjavík Símar: 5170 335 / 820 1474, Fax: 553 5302			Verkefni:	Hlíðarás 2 — Mosfellsbæ —	Kvarði:	1:50 1:500
			Teikning:	Snið, afstöðumynd Mælatafla einlínunmynd	Teikn.nr.:	06
Undirskrift aðalhönnuðar:	Breytt:	Teiknað:	Dags.:	Verk nr.:	Undirskrift: <i>E. Rósberg</i> Eiríkur Rósberg, rafm. tæknifr. 0201 454479	
		ER	10.09.07			