




VEGGIR 1:50

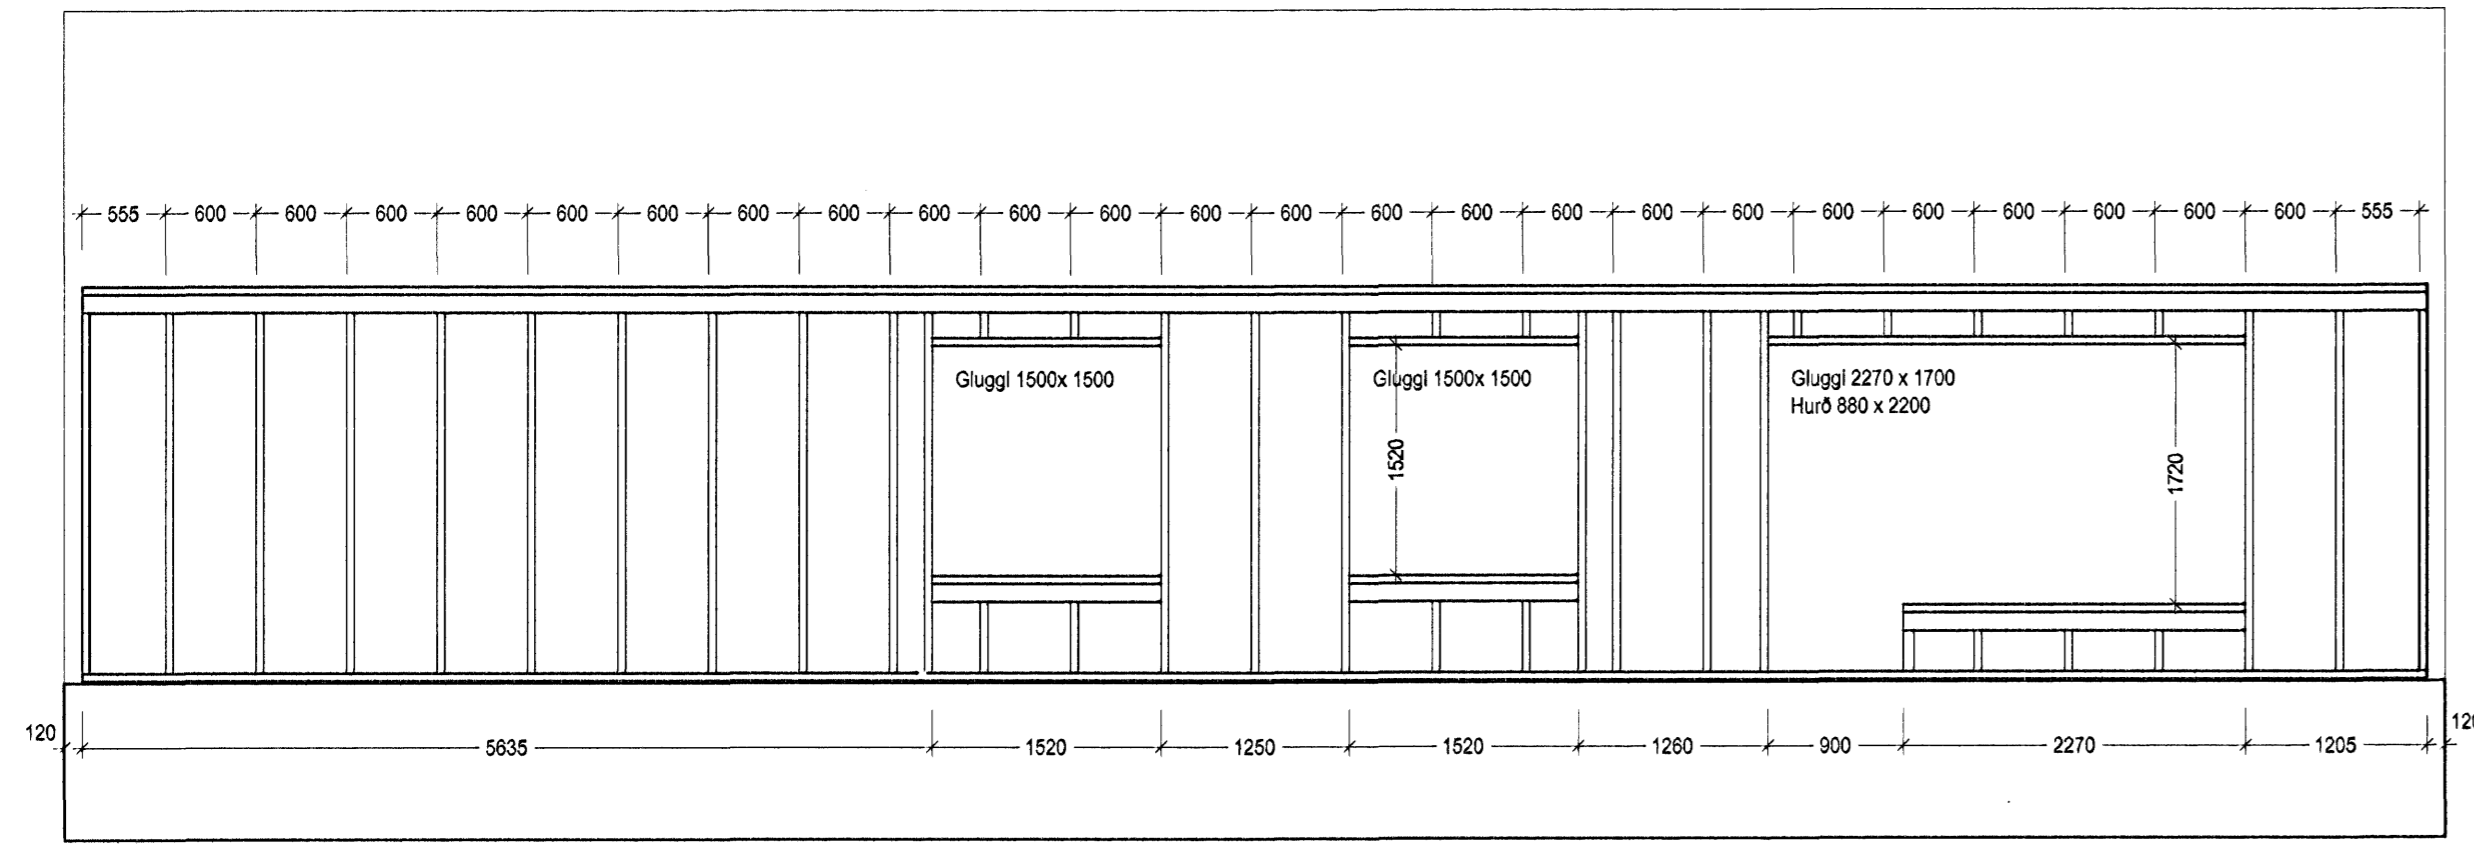


Norður

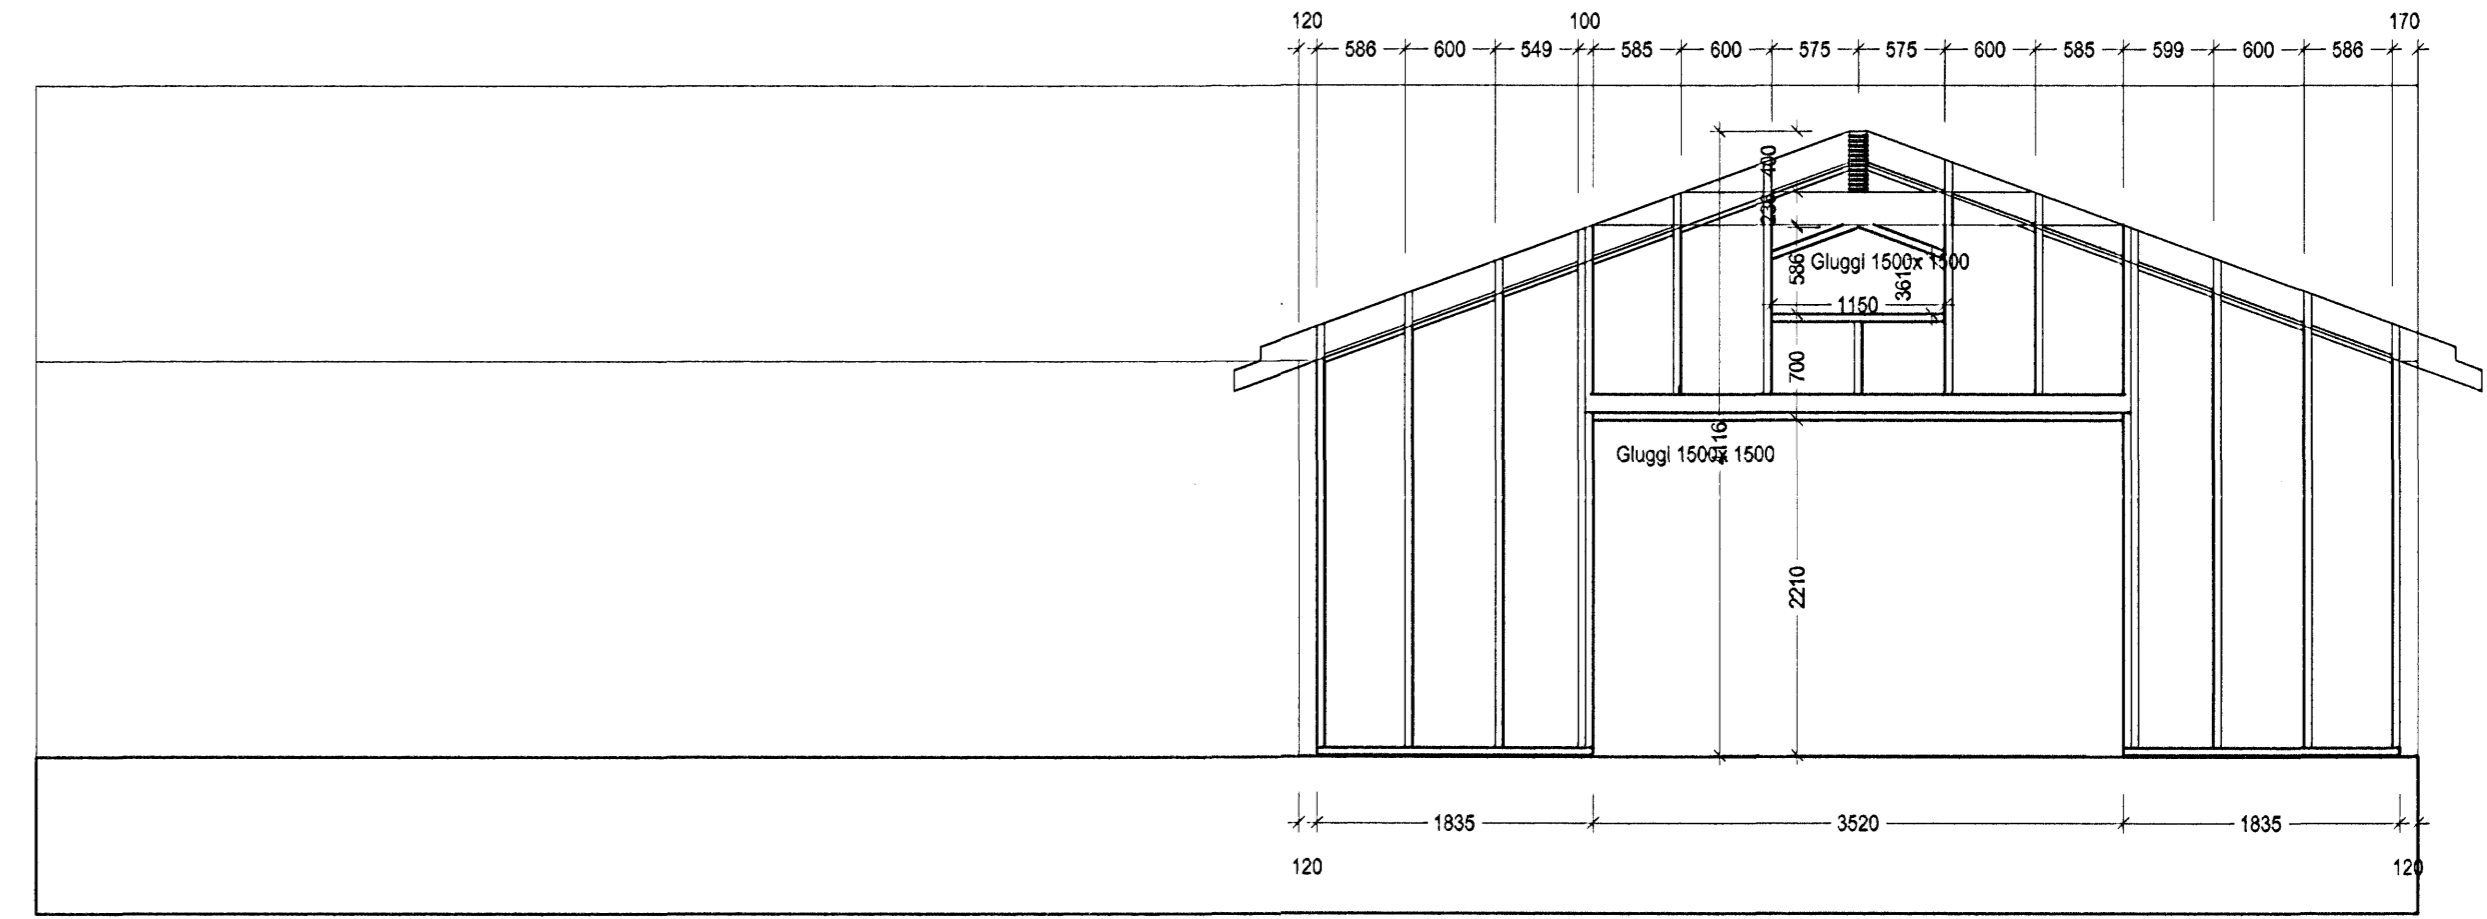


Suður (bílskúr)

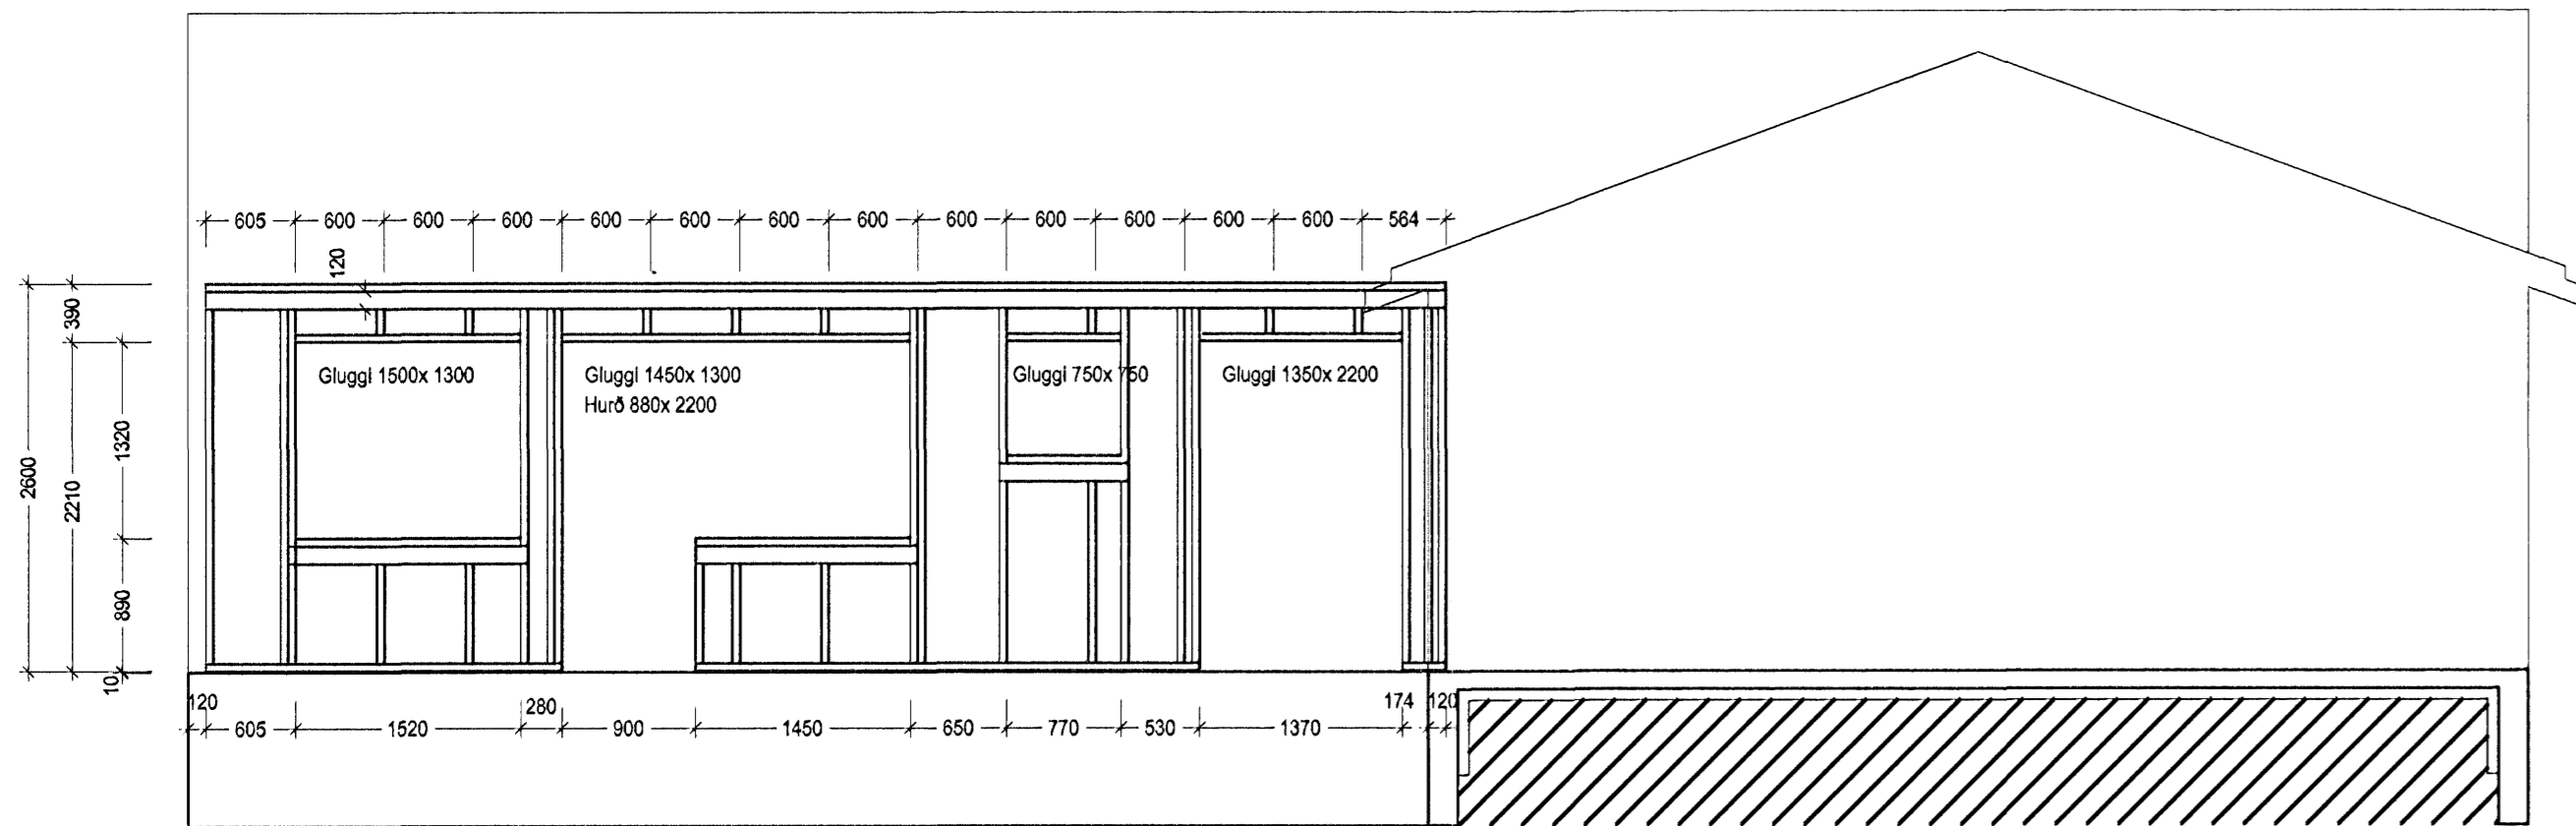


Suður

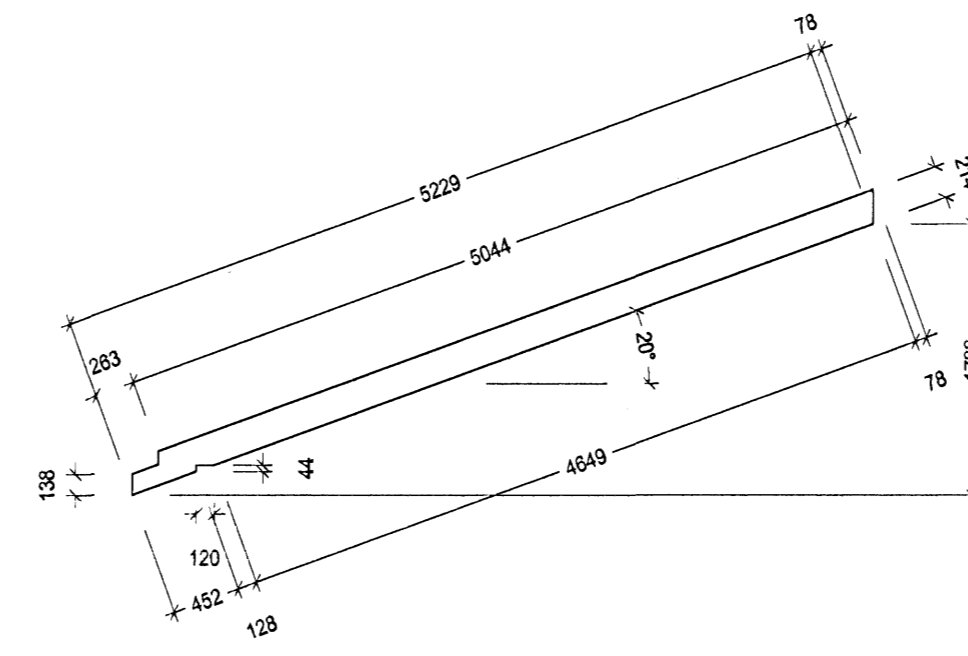

Sperra austur/ vestur.

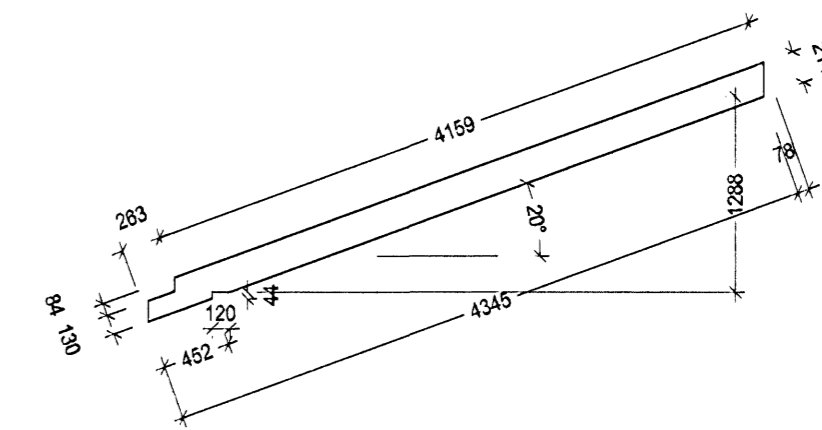

Sperra norður/ suður

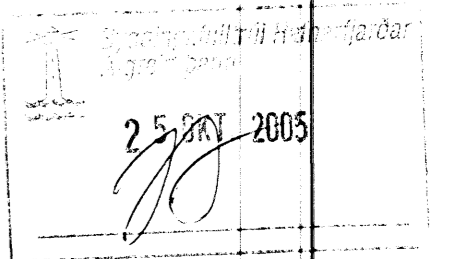

Daga	Bræfingur	Nr.
meter Verkfræðistofa ehf Stóumúll 1 - 2. hæð 108 Reykjavík		
FURUVELLIR 41, 221 Hafnarfjörður		
GRUNNMÝND - VEGGIR, AUSTUR OG VESTUR		
ÁRITUN SAMRÉMINGARHÖNDLUNAR:		
FRIÐRIK FRÍDRÍSSON 2112584519 TÖLVUSKRÁ 122-221-FURUVELLIR 41	MANNVAB FO	TÆKNAB FO
SAMDYKKT ÞÓRVALDUR VÍGLUNDSSON 0405462009	TÆKNING NR. 122-B06	MÁL 1:50
FRIÐRIK FRÍDRÍSSON 2303592159	DÁGS 17.11.2004	VESK NR. 122

Sími: 567892
 Faxi: 594003
 meter@meter.is
 www.meter.is

B-06