




Sníð C-C

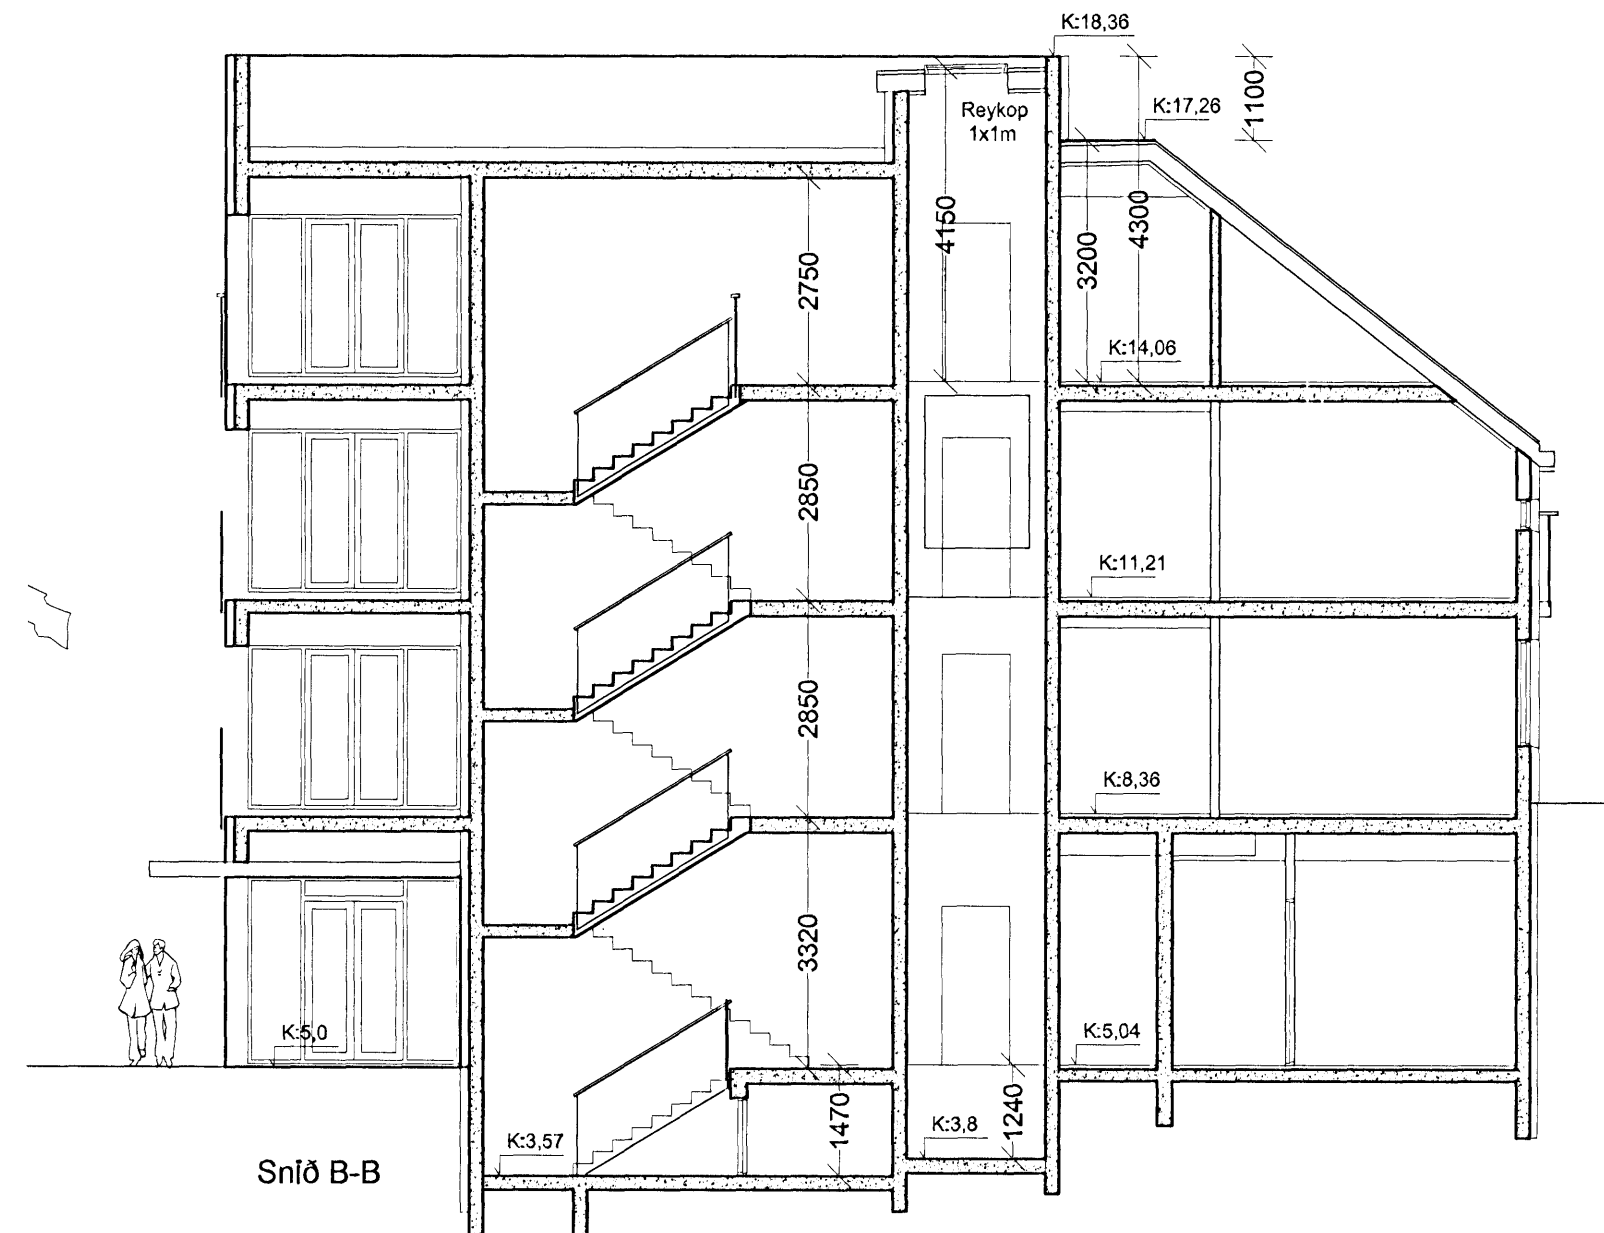

Sníð B-B

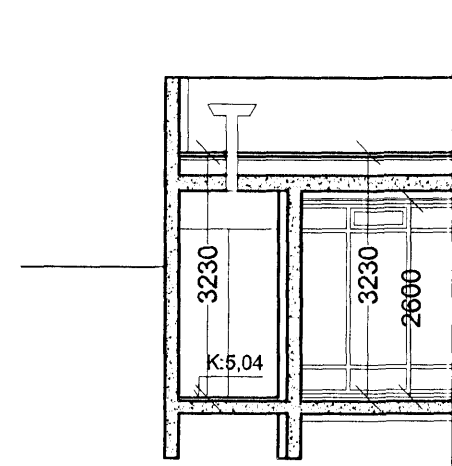

Sníð D-D

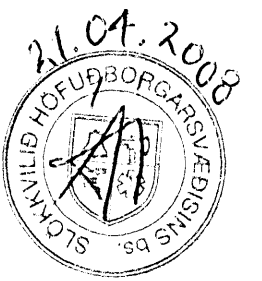

BREYTINGAR

NR.	DAGS.	BREYTING	SP.
A	16.04.2008	Kodar lagfærðr og sníð I sorpg	

Hughrif ehf

HÖNNUN - SKIPULAG - RÁÐGJÖF

ÖLDUGRANDI 3 TEL: +354 6919115
107 REYKJAVÍK TEL: +354 5513107
ICELAND illot@hiv.e.is

ÞORLEIFUR EGGERTSSON ARKIT FAÍ. KT: 040163-4849

VERK
Suðurgata 18

TEIKNING
Sníð

KVARDI
A2 1:100

DAGS.
28.02.2008

TEIKNAD AF
ÞE

TEIKNING NR.

A-03-08