



SNEIÐING Y-Y

1:50

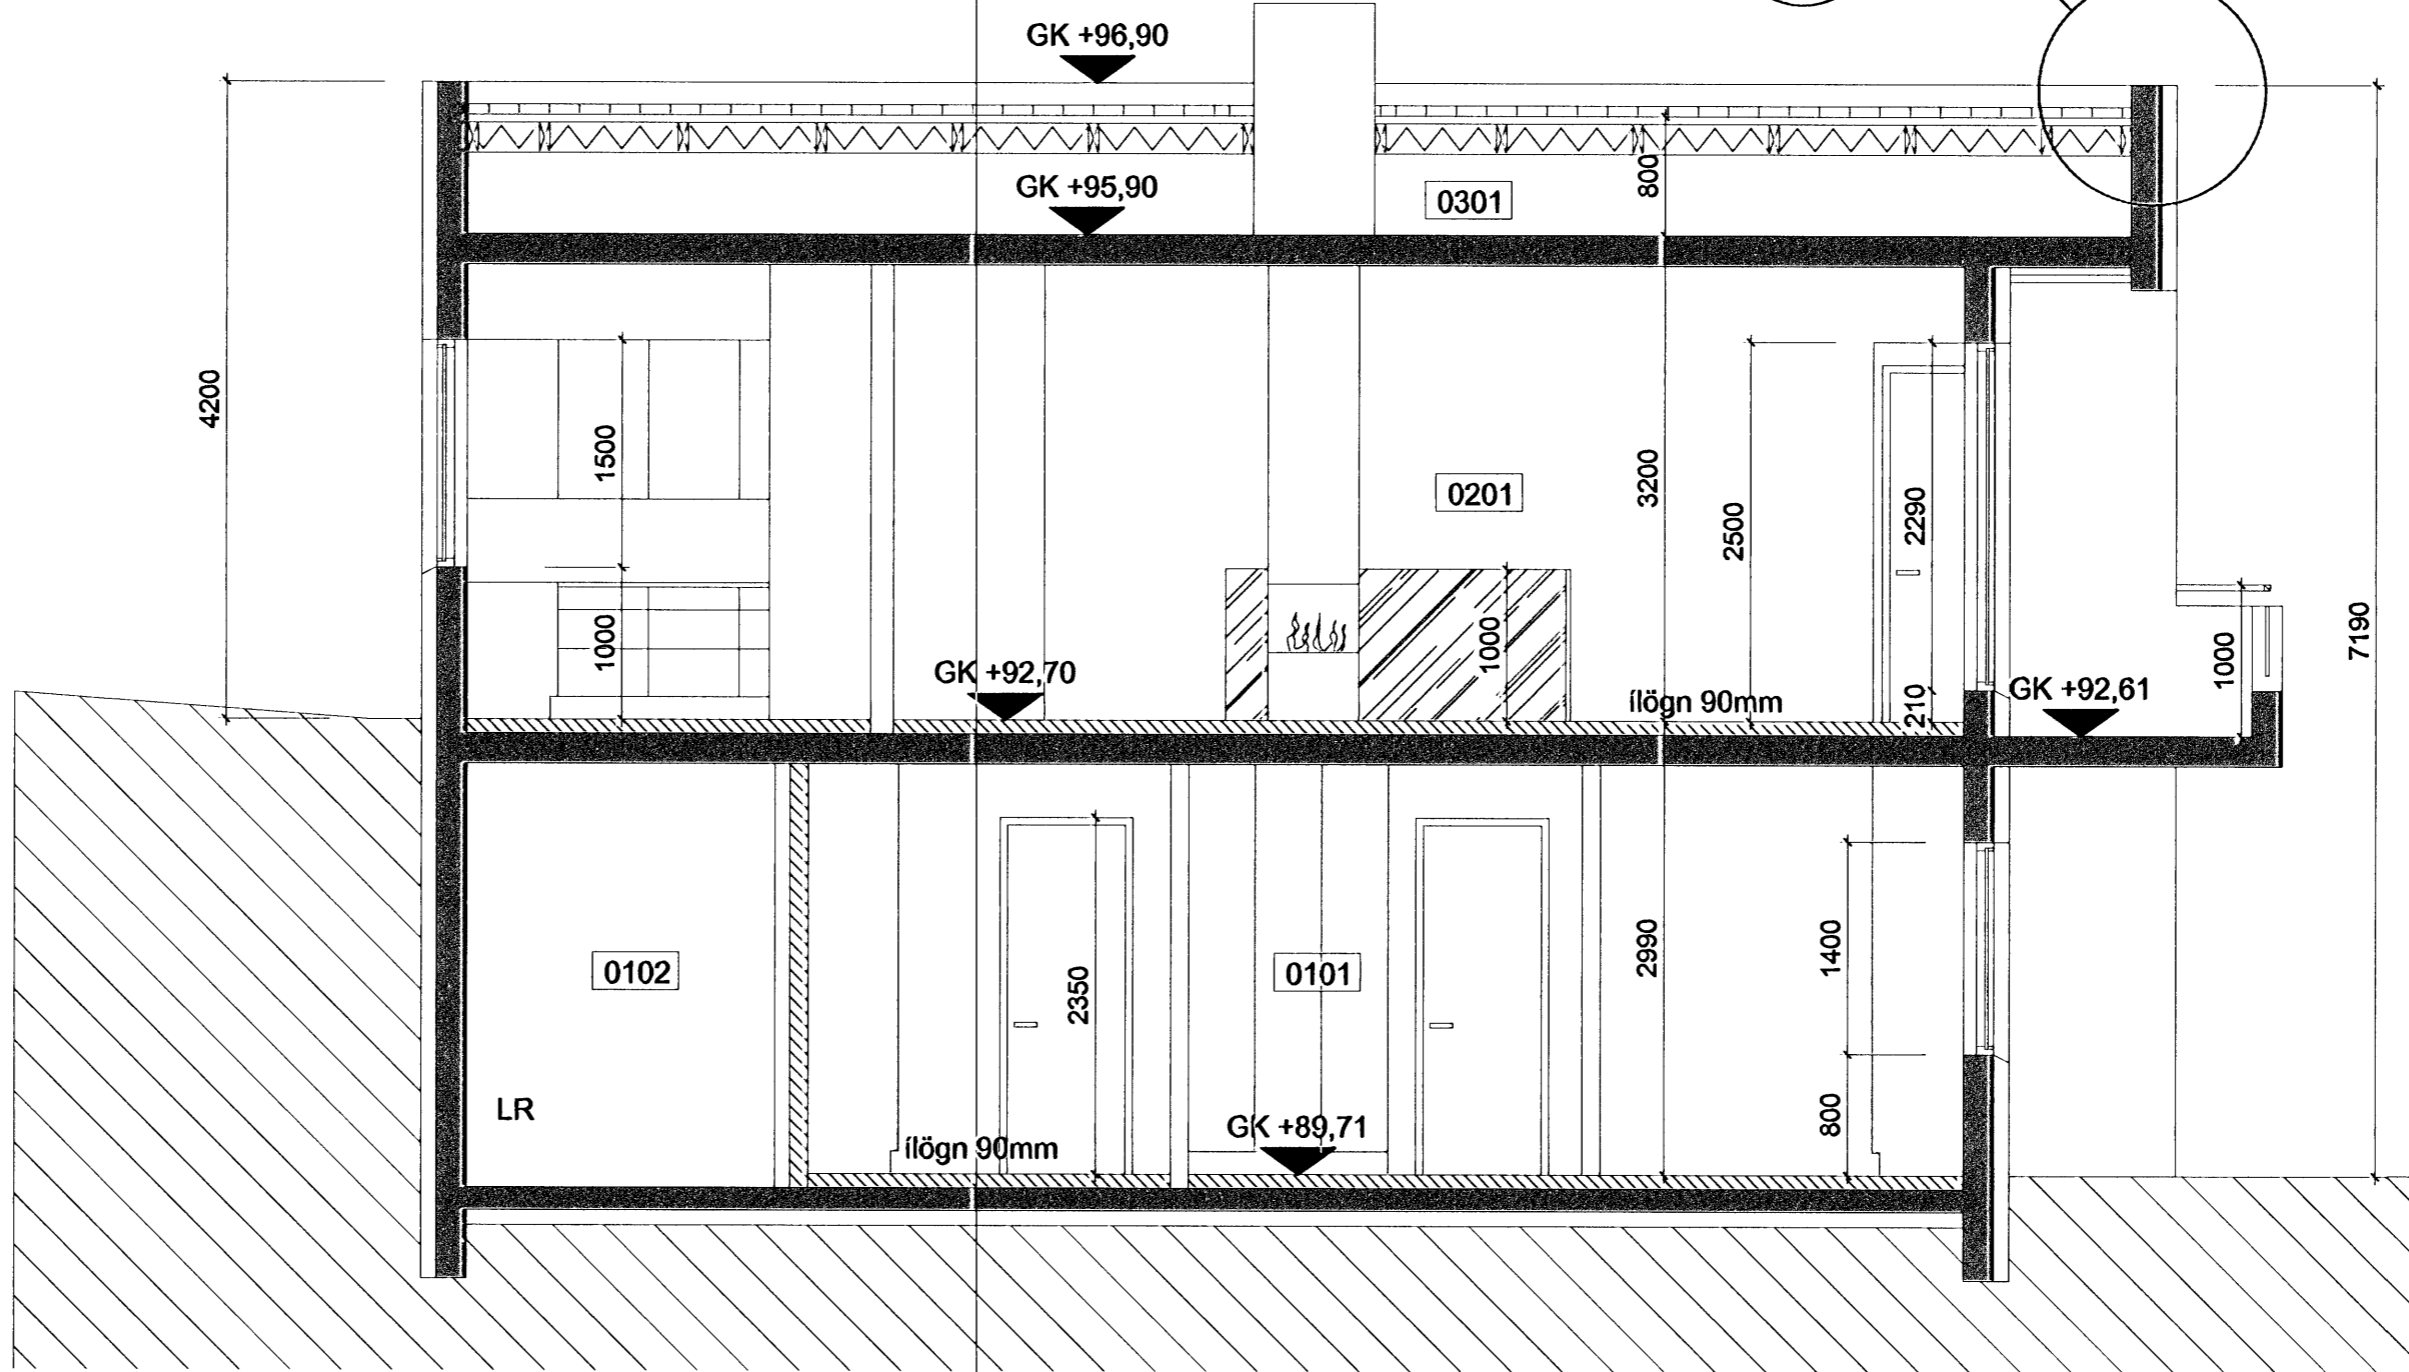

SNEIÐING Z-Z

1:50


**Samþykkt þann**  
**11 JUNI 2008**  
 Byggingarfulltrúinn í Hafnarfirði  
 F.h. Hrölfur S. Gunnlaugsson

| BREYTINGAR |       |          |     |
|------------|-------|----------|-----|
| NR.        | DAGS. | BREYTING | SP. |
|            |       |          |     |
|            |       |          |     |
|            |       |          |     |
|            |       |          |     |

**K.J. HÖNNUN EHF** 460902-2150  
 TEL: 554-3232  
 TEL: 899-3234  
 E-MAIL: kjhonnun@visir.is

**HÖNNUN - SKIPULAG - RÁÐGJÖF**  
 KJARTAN RANSSON FÍLÍÐSA 270365-3539  
 JÓN M. HALLDÓRSSON BYGGINGAFR. 091162-3509

SAMÞYKKT 

VERK  
**BREKKUÁS 25**  
**HAFNARFJÖRÐUR**

TEIKNING  
**SNEIÐINGAR**

KVARDI  
**1:50**

DAGS. 19.05.2008 TEIKNING NR.  
 TEIKNAD AF KR 13-06