




VEGGEINING E11 1:50

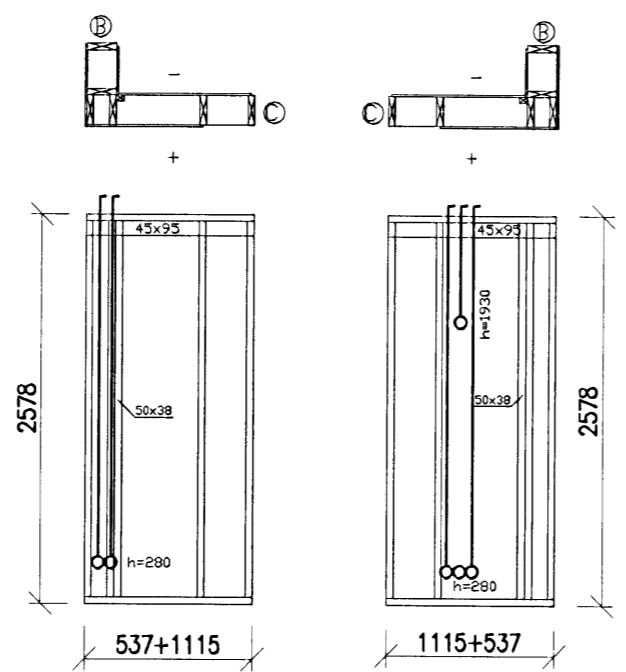


VEGGEINING E12 VEGGEINING E25

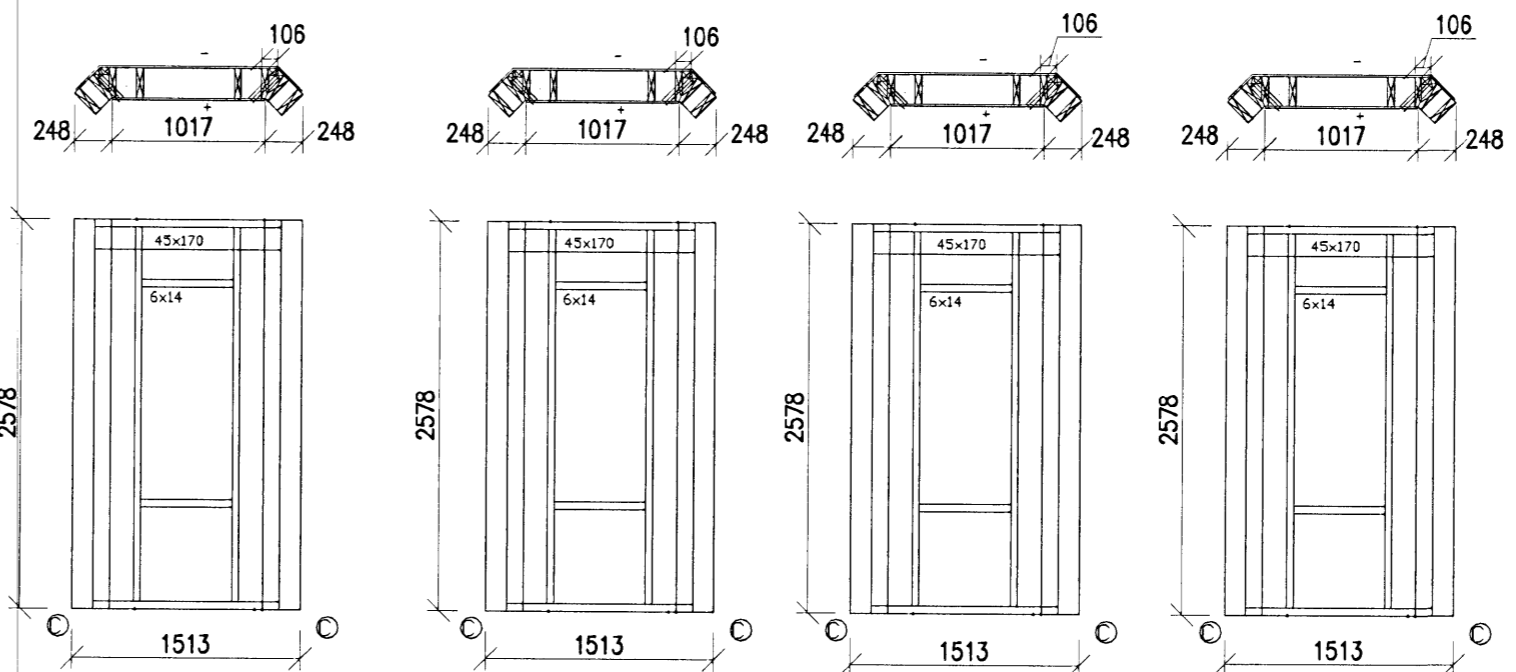


VEGGEINING E13 VEGGEINING E18 VEGGEINING E23 VEGGEINING E26

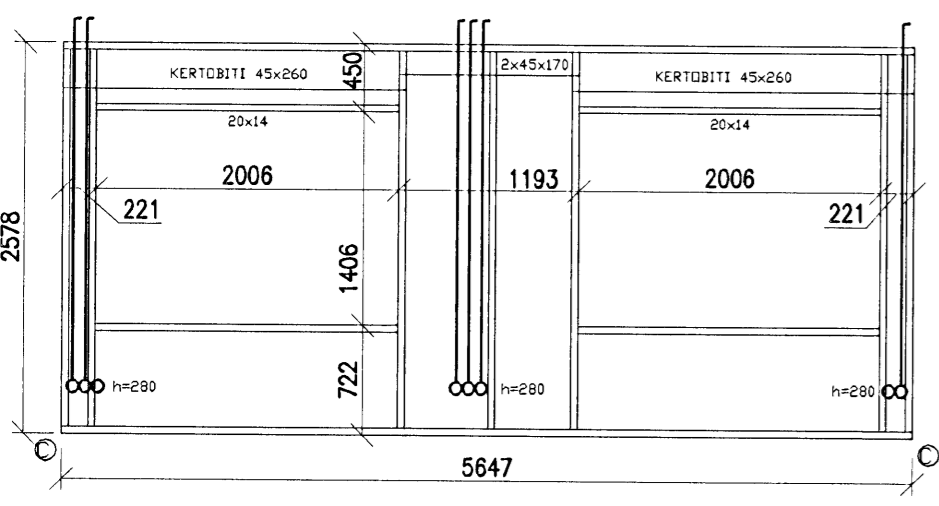


VEGGEINING E14 1:50

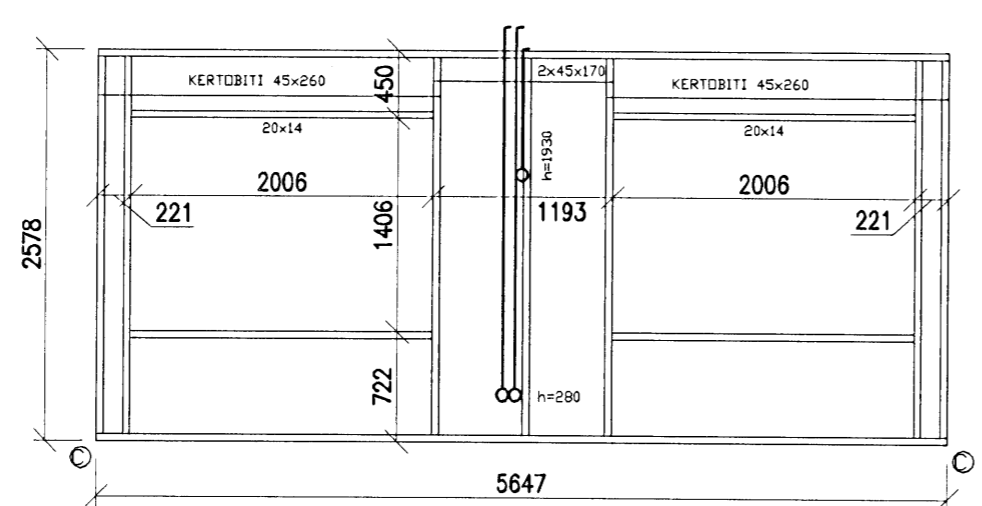


VEGGEINING E24 1:50

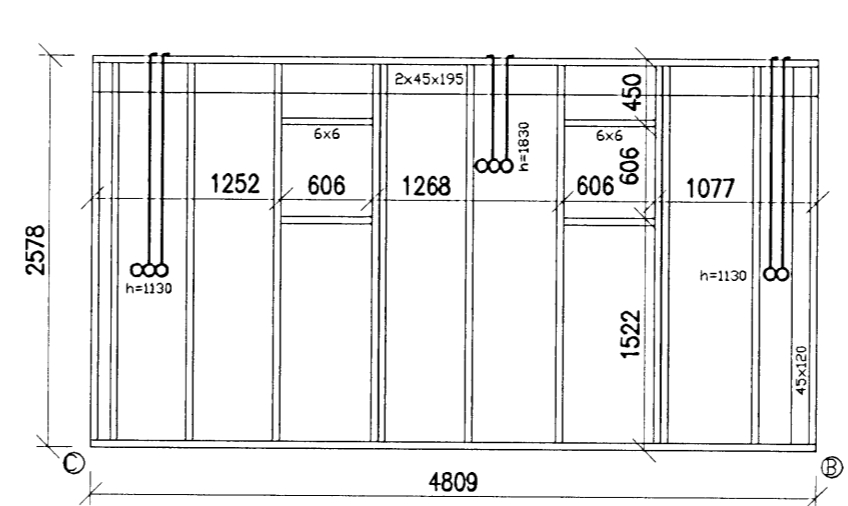


VEGGEINING E15 1:50

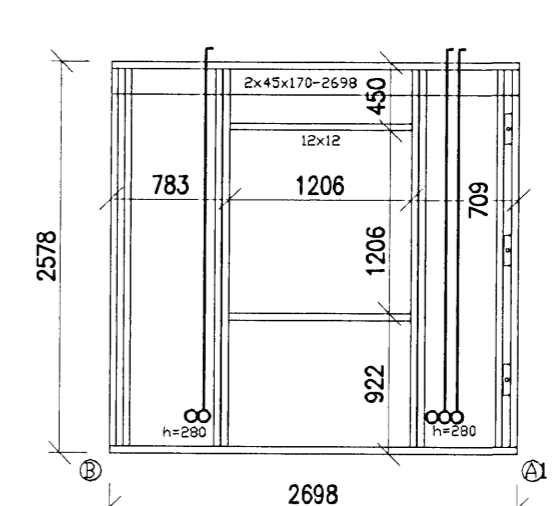


VEGGEINING E16 1:50

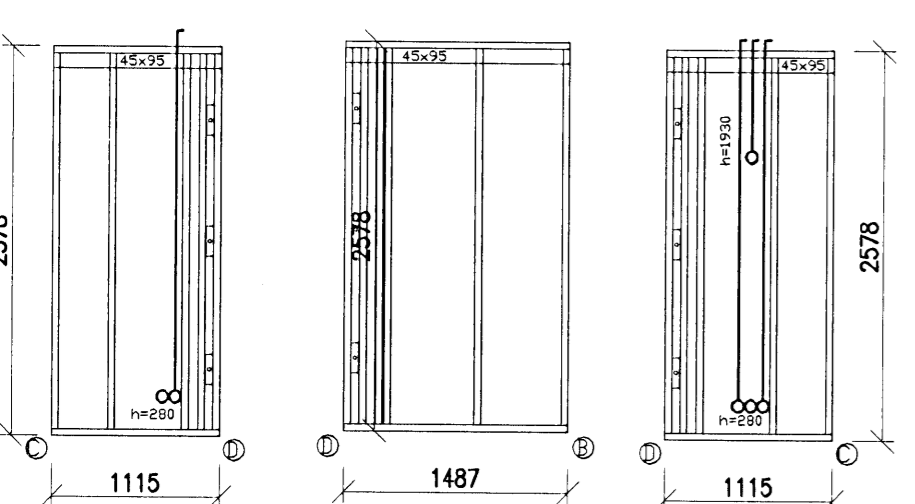


VEGGEINING E17 VEGGEINING E19 VEGGEINING E22

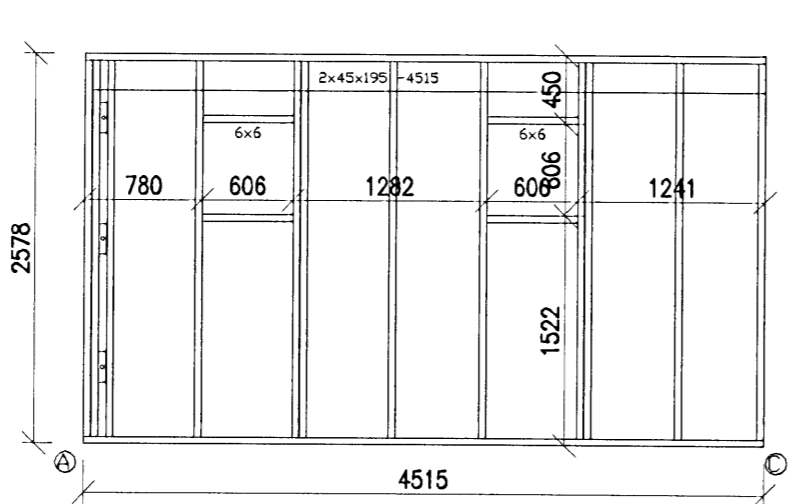

VEGGEINING E20 1:50

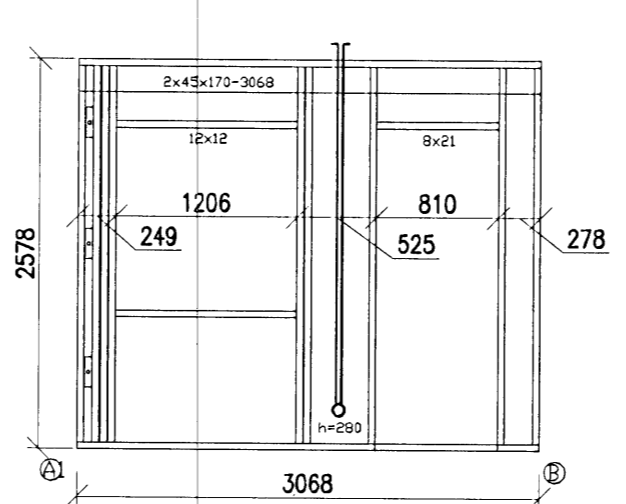

VEGGEINING E21 1:50

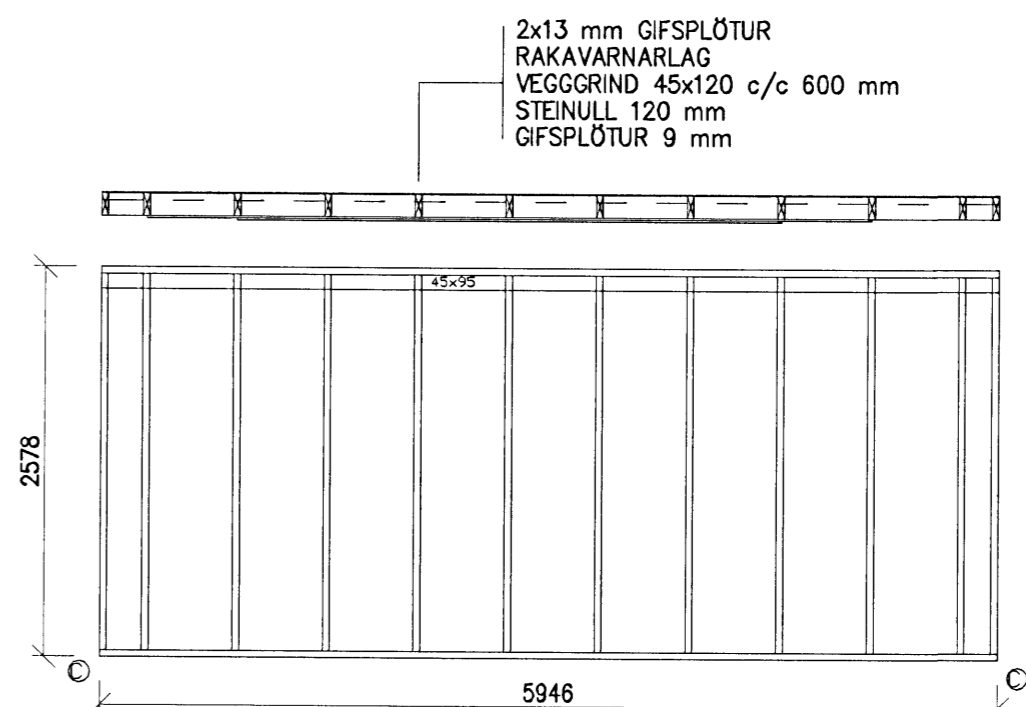

VEGGEINING OS1 1:50 VEGGEINING OS2 ER SPEGLIMYND AF OS1

Bláaustur
Algeir Þann
13 FEB 2008
VPS

NR.	DAGS.	BREYTING

SKÝRINGAR

MÁLSETN. VID GLUGGA OG HURDARGÖT ERU Í DESIM. ADRAR MÁLSETNINGAR ERU Í MILLIMETNUM EKKI SKAL MÆLA UPP AF TEIKNINGUM

UPPBYGGING VEGGEININGA
KROSSVIÐUR 12 mm WBP
VEGGRIND 45x195 mm
STEINULL 200 mm
RAKAVARNARLAG 0.2 mm
GÍFSPLÖTUR 13 mm
VEGGSTODIR 45x195-145 c/c 600 mm FYRIR OFAN OG NEDAN GLUGGAGÖT (EKKI SÝNT Á TEIKN)

NEGLING VEGGEININGA
NEGLING Á KROSSVIÐARPLÖTUM MED 2.8x50 mm YFIRSTYKKI c/c 100 mm, FÖTSTYKKI c/c 100 mm KANTAR c/c 100 mm, MIDJA c/c 100 mm
NEGLING Á GÍFSPLÖTUM MED KG745 HEFTUM YFIRSTYKKI c/c 100 mm, FÖTSTYKKI c/c 100 mm KANTAR c/c 100 mm, MIDJA c/c 100 mm

13/12'07
SÆMUNDUR EIRÍKSSON 261249-2949

FJÓLUÁS 12 - 14
220 HAFNARFJÖRDUR

KLÖPP

KLÖPP ARKITEKTAR-VERKFRÆÐINGAR EHF
NETHÚL 2E, PÓSTHÓLF 10050, 130 REYKJAVÍK
SÍMI 577 2277, 699 7747 - klopp@simnet.is

HEITI TEIKN.	BURDARPÓL VEGGEININGAR ÚTLIT
MÆLIKVARDI	1:50 DAGS. DES 2007
TEIKNING	B 018 VERK V 06-401
BREYTING	YFIRFARID S.E.