

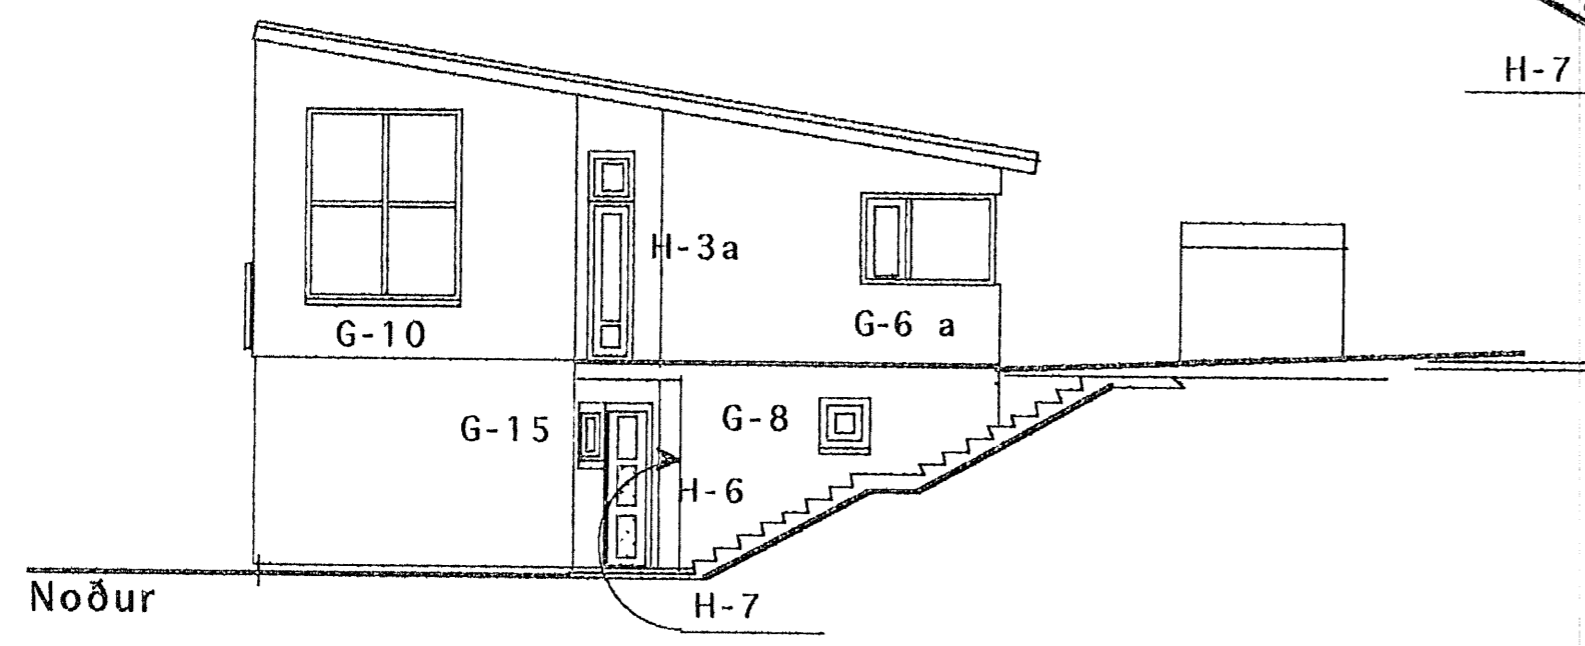
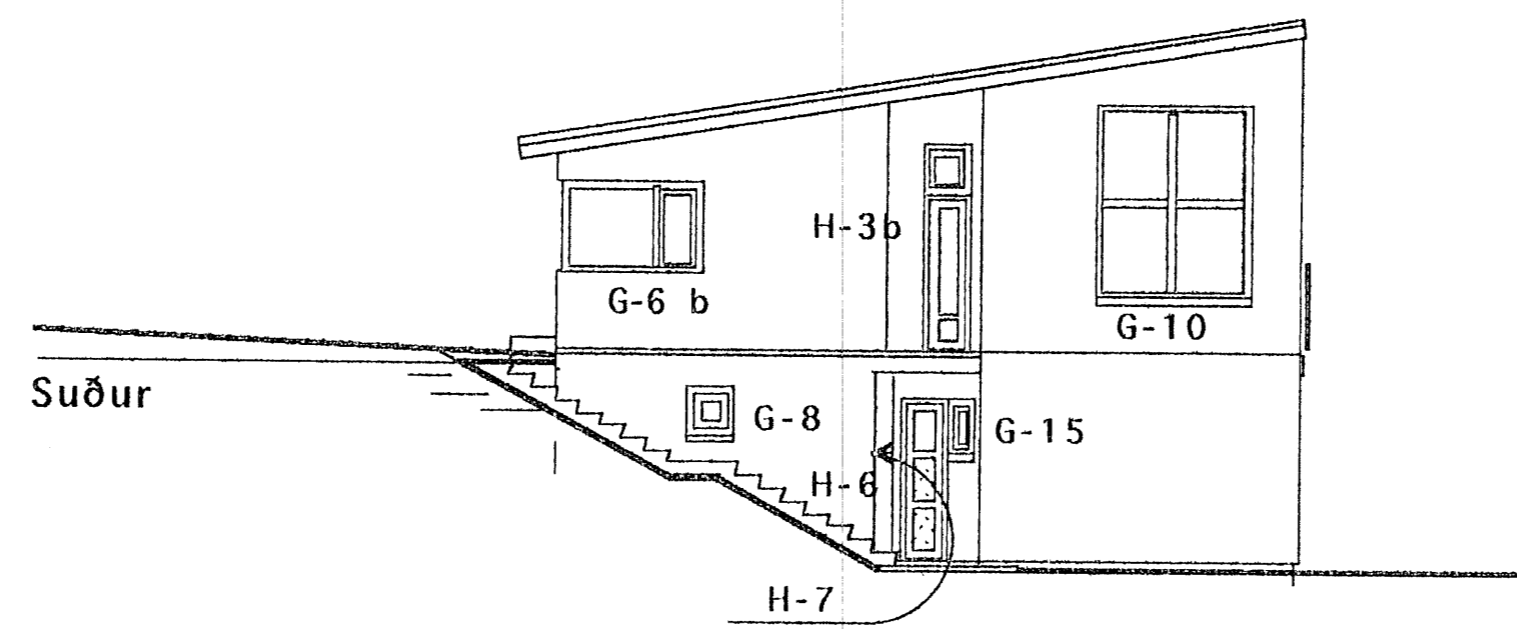


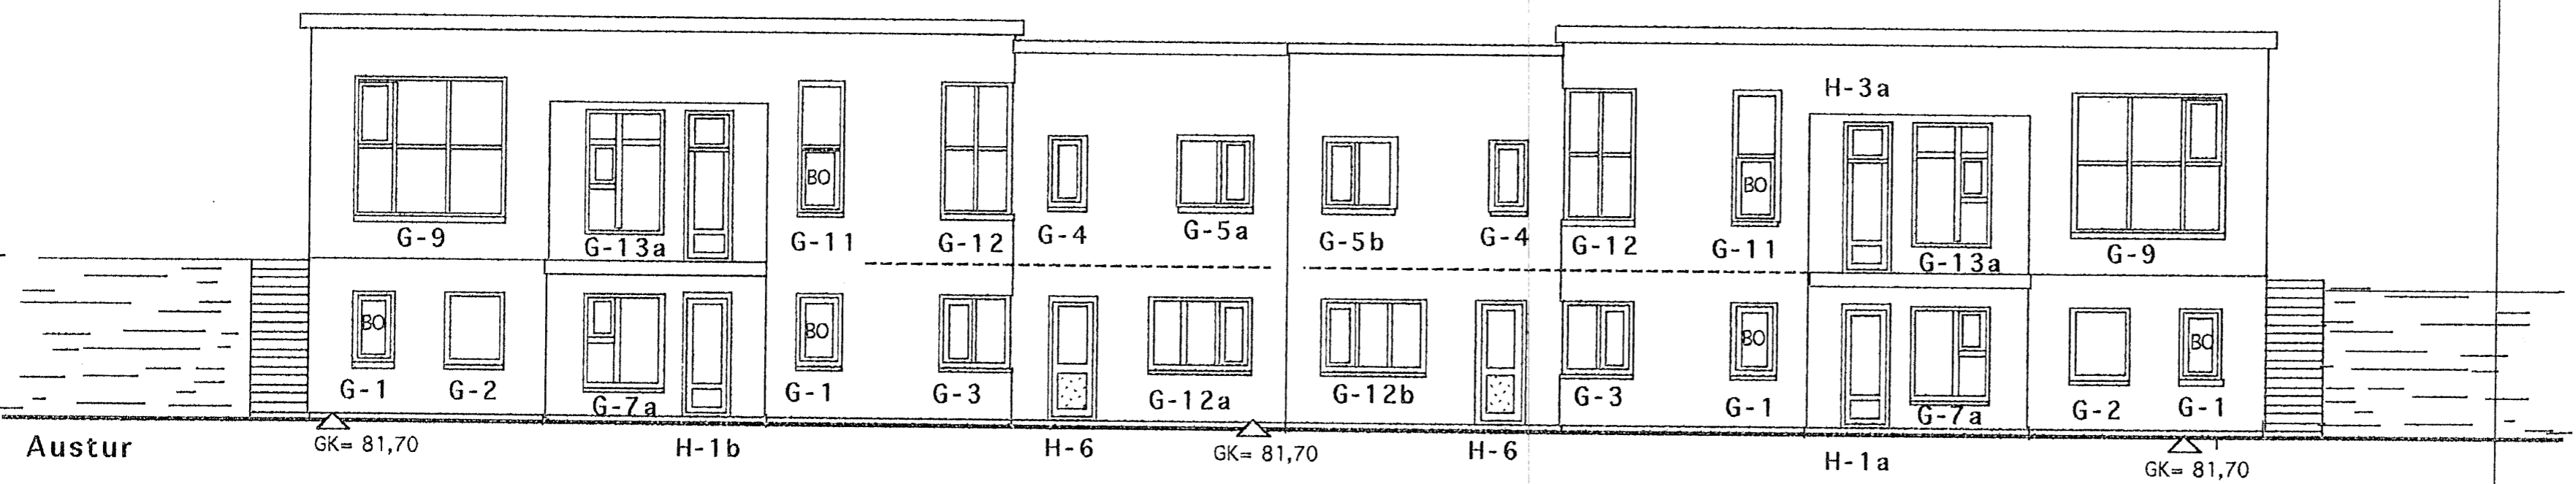

Byggingafultrúi Hafnarfjarðar  
Afgreitt þann  
08 FEB 2008  
VPS

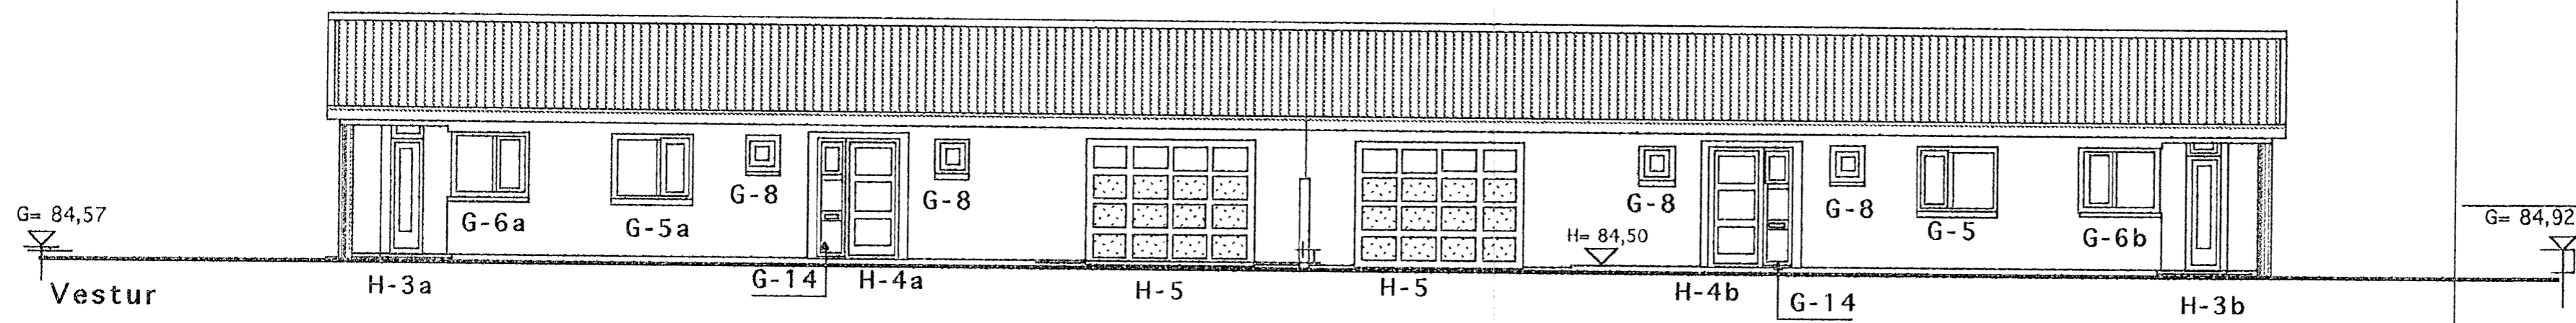

	TEIKNISTOFAN	Verkefni
	HLÍÐARÁS 19-21 HAFNARFIRÐI	
	Heiti	ÚTLITSMYNDIR v/GLUGGAR
kvarði 1:100		verk.nr
dags. JÚNÍ 2007		dags br.
hönnun G. G.		teikn nr
teikn G.G.		<b>V-6</b>

Hringbraut 17 220 Hafnarfirði  
s. 555-2020. fax 555-2021  
Gísli G. Gunnarsson BÍ kt. 02049-2409  
netf. kvardi@vortex.is. www.kvardi.is

*Gísli Gunnarsson*