


Look at the whole name of profiles !
Some profiles have the same length
but different thickness on the right
and left side of the frame.

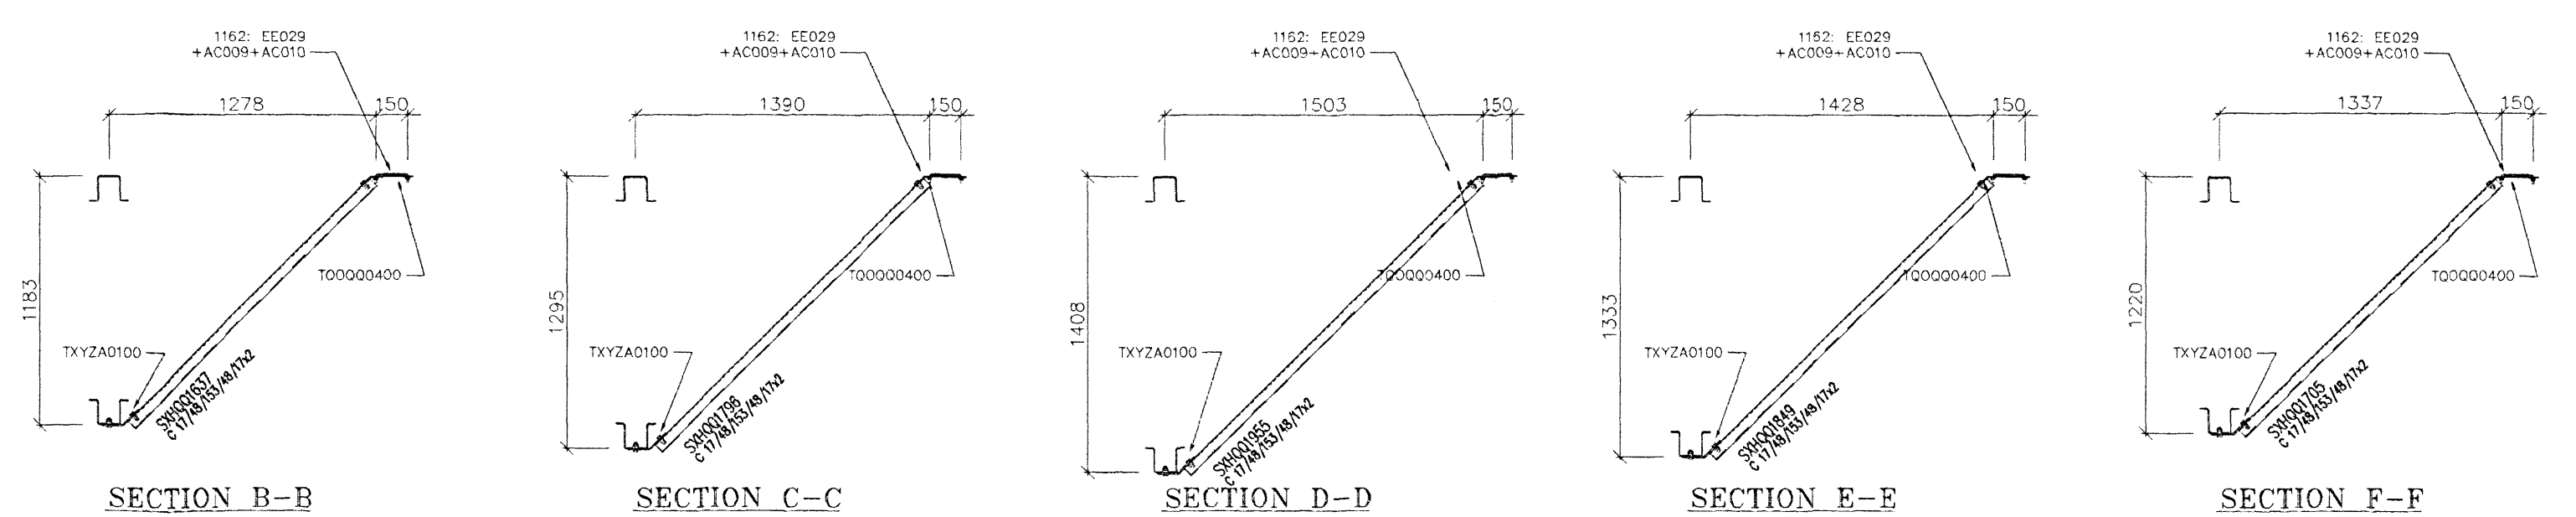

Byggingafráttir / Hatmarfærðar
Algrætt barn
05. SEP 2008

BM-VALLA
Tæknideild
Stórhóla 23, 112 Reykjavík
Sími: 412 5000

ÁRITUN HÖNNUNAR
DAGS. ÁRITUNAR
ÁRITUN SAMRÆMINGAR HÖNNUNAR

25/8 '08

A bracing of lower frame		SHI	2008-07-02
REG	BERGHEITUN	REGN	DATE
LENTAB group		BM-VALLA Tæknideild Gyrfatíot 9, 112 Reykjavík Sími: 412 5000 Fax: 412 5061	
BUILDER	BERGPLAST		
LOCATION	Breiðhella 2		
PROJECT NUMBER	DESIGNER	DATE	SCALE
ES007	Peter Guðjónsson	08-05-08	1: 30
SECTION LINE 6,7,8		DRAWING NUMBER	REG
		K-IS0007-1	A