
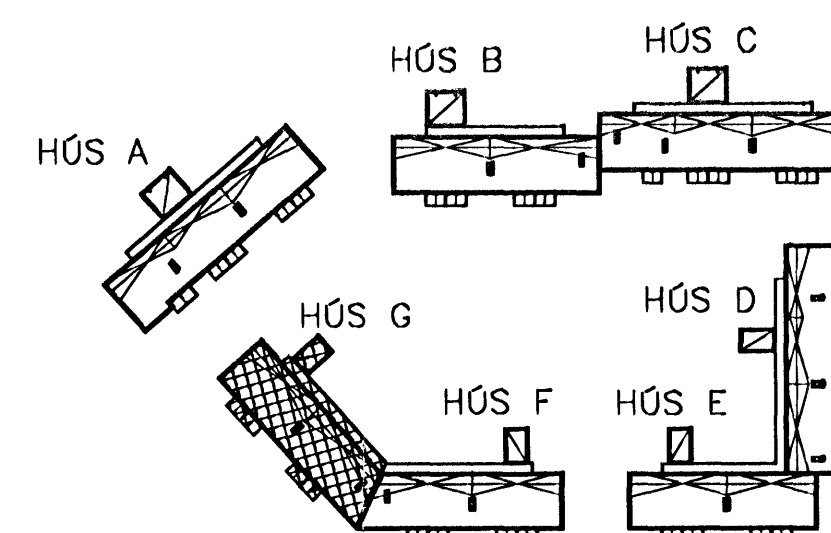
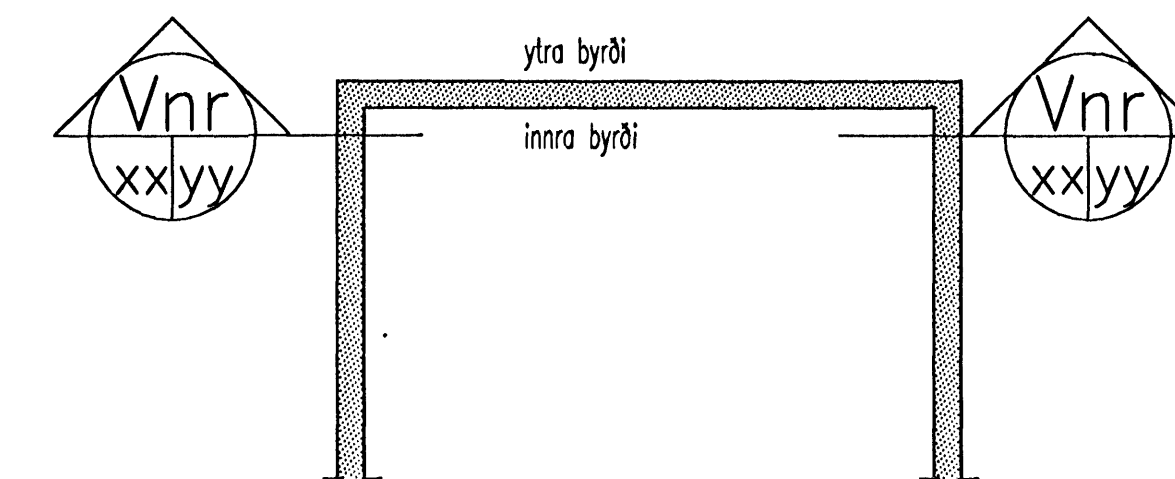


SKÝRINGAR VID MERKINGAR  
Á VEGGJAÁSYNDUM.

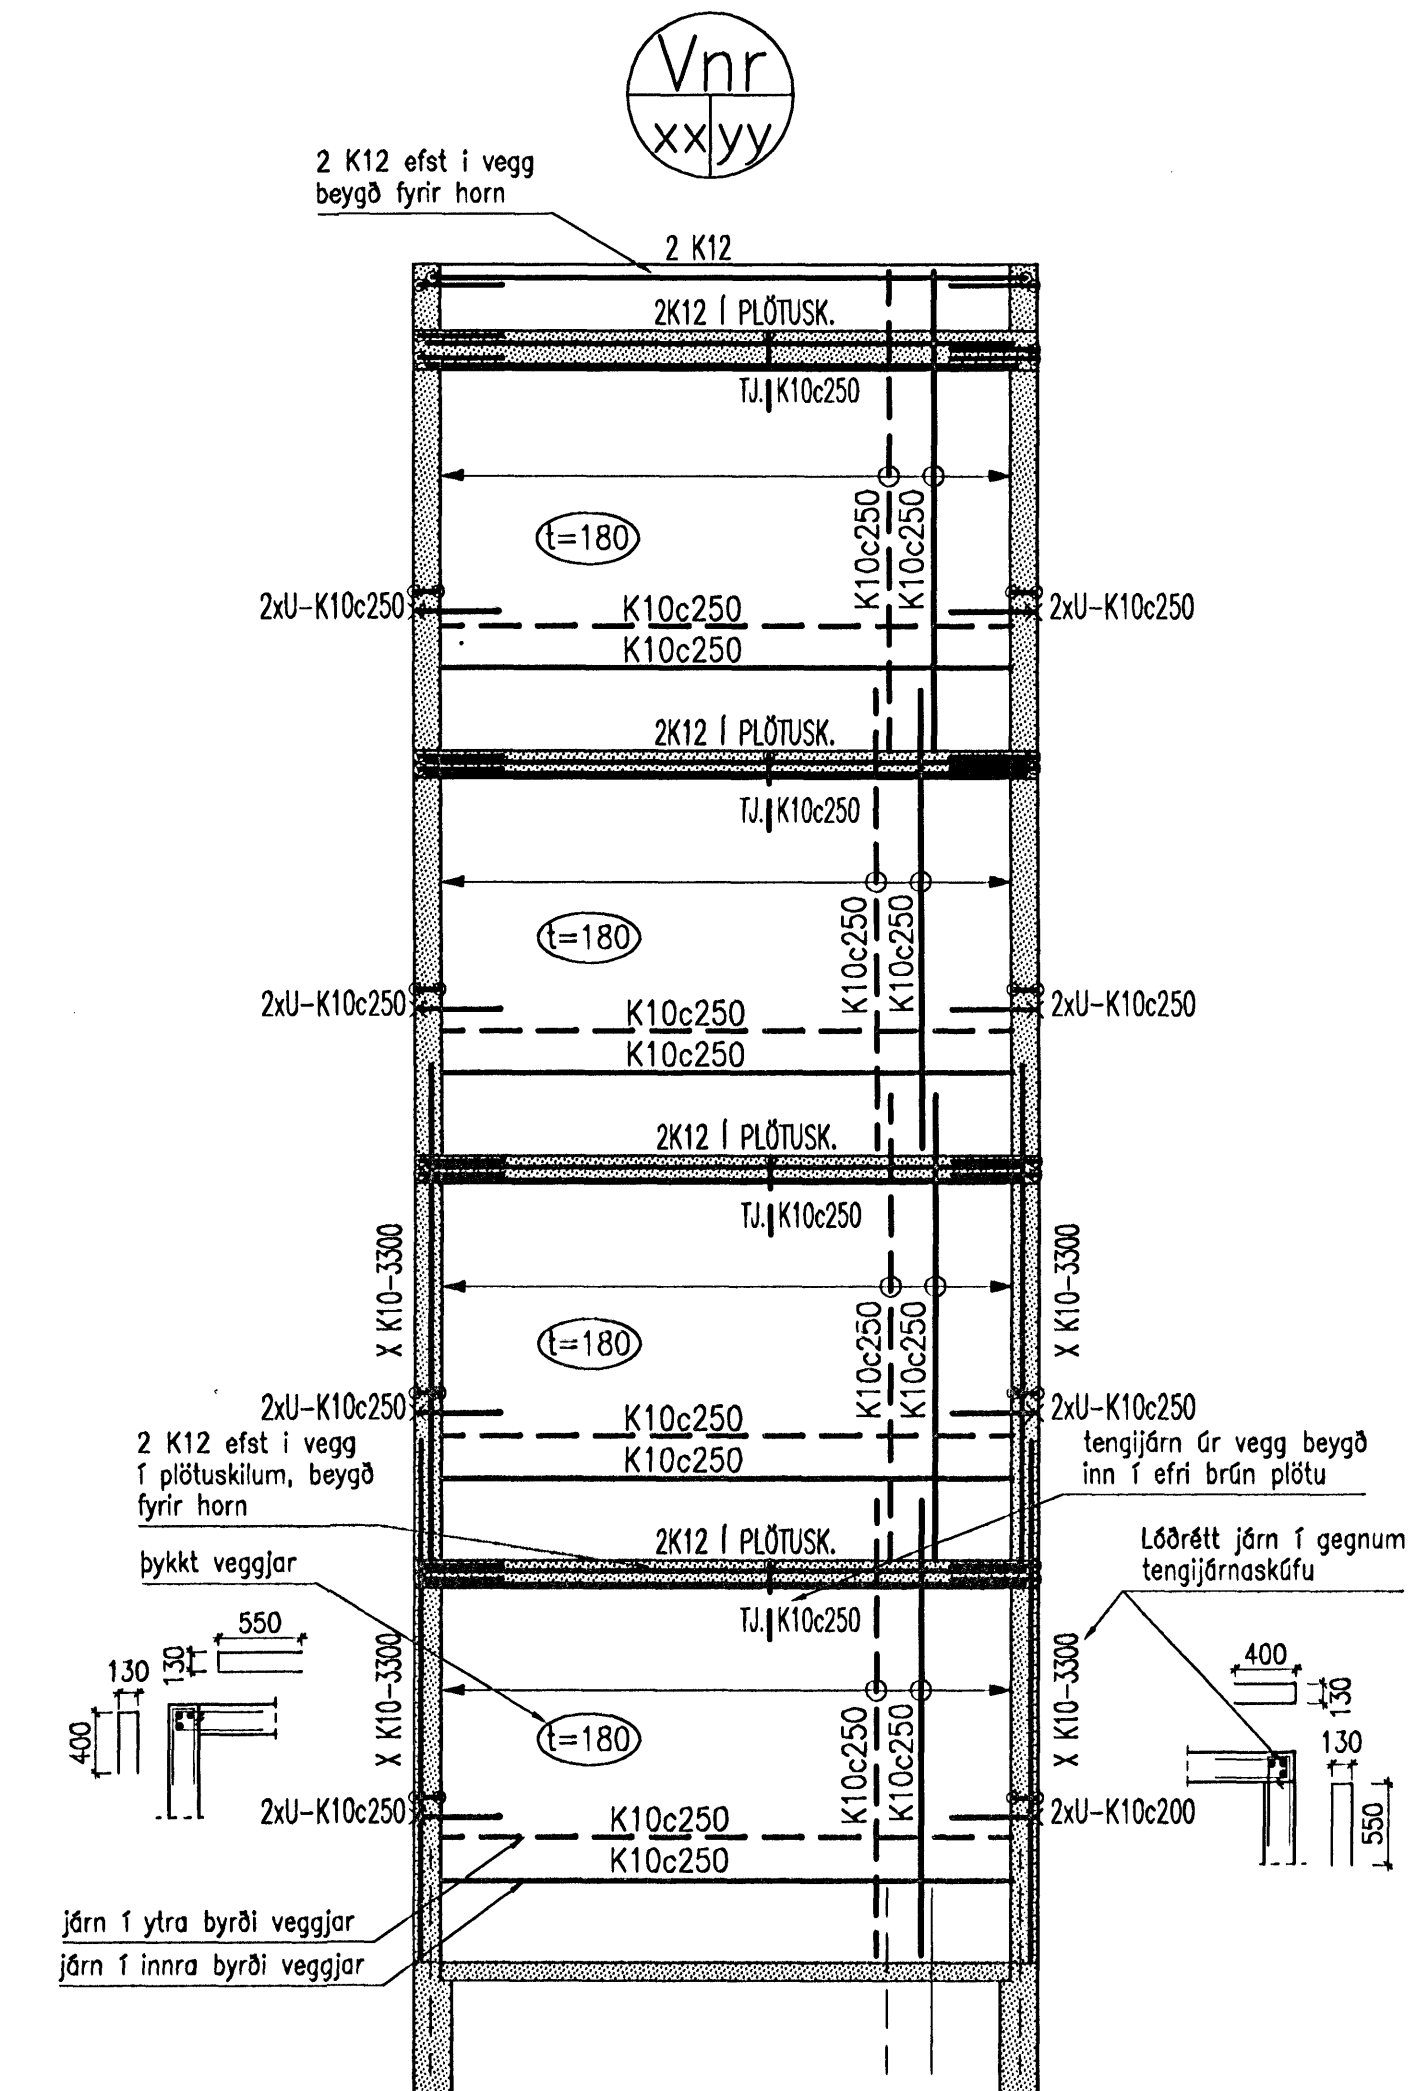

SJÁ ÁSYNDIR VEGGJA Á TEIKNINGUM B-21 TIL B-23  
SJÁ SKÝRINGAR Á TEIKN, B-00

STAFNA	Kl. 160657-4809	HAUNAD	JLS/06	TEKNA	JLS/06	MNK	1:100, 1:50	VEKNA	Y-06-001
		SKAÐ.	JLS	SKAÐ.	JLS	SKAÐ.	06.08.06	TEKNA NR.	B-20

BJARKARVELLIR 5-HÚS G, HAFNARFIRDI  
BYGGINGAFÉLAG NÁMSMANNNA  
BURDARVIRKI  
JÁRNENDING VEGGJA  
YFIRLITSBLAD



Handwritten signature and stamp in the bottom right corner.