






AFSTÖÐUMYND MKV. 1:500

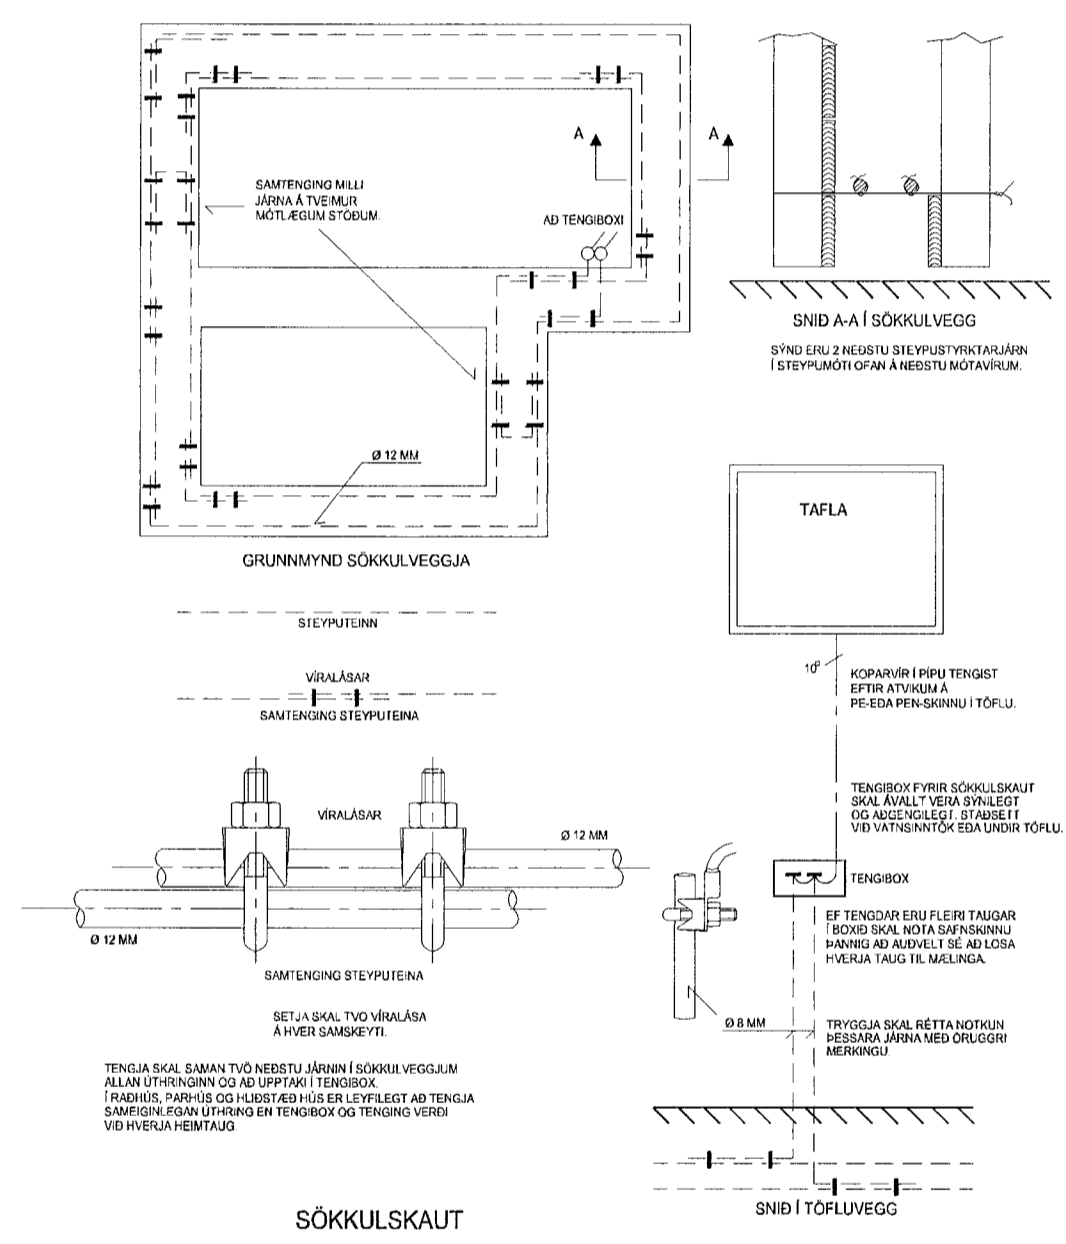

SÖKKULSKAUT

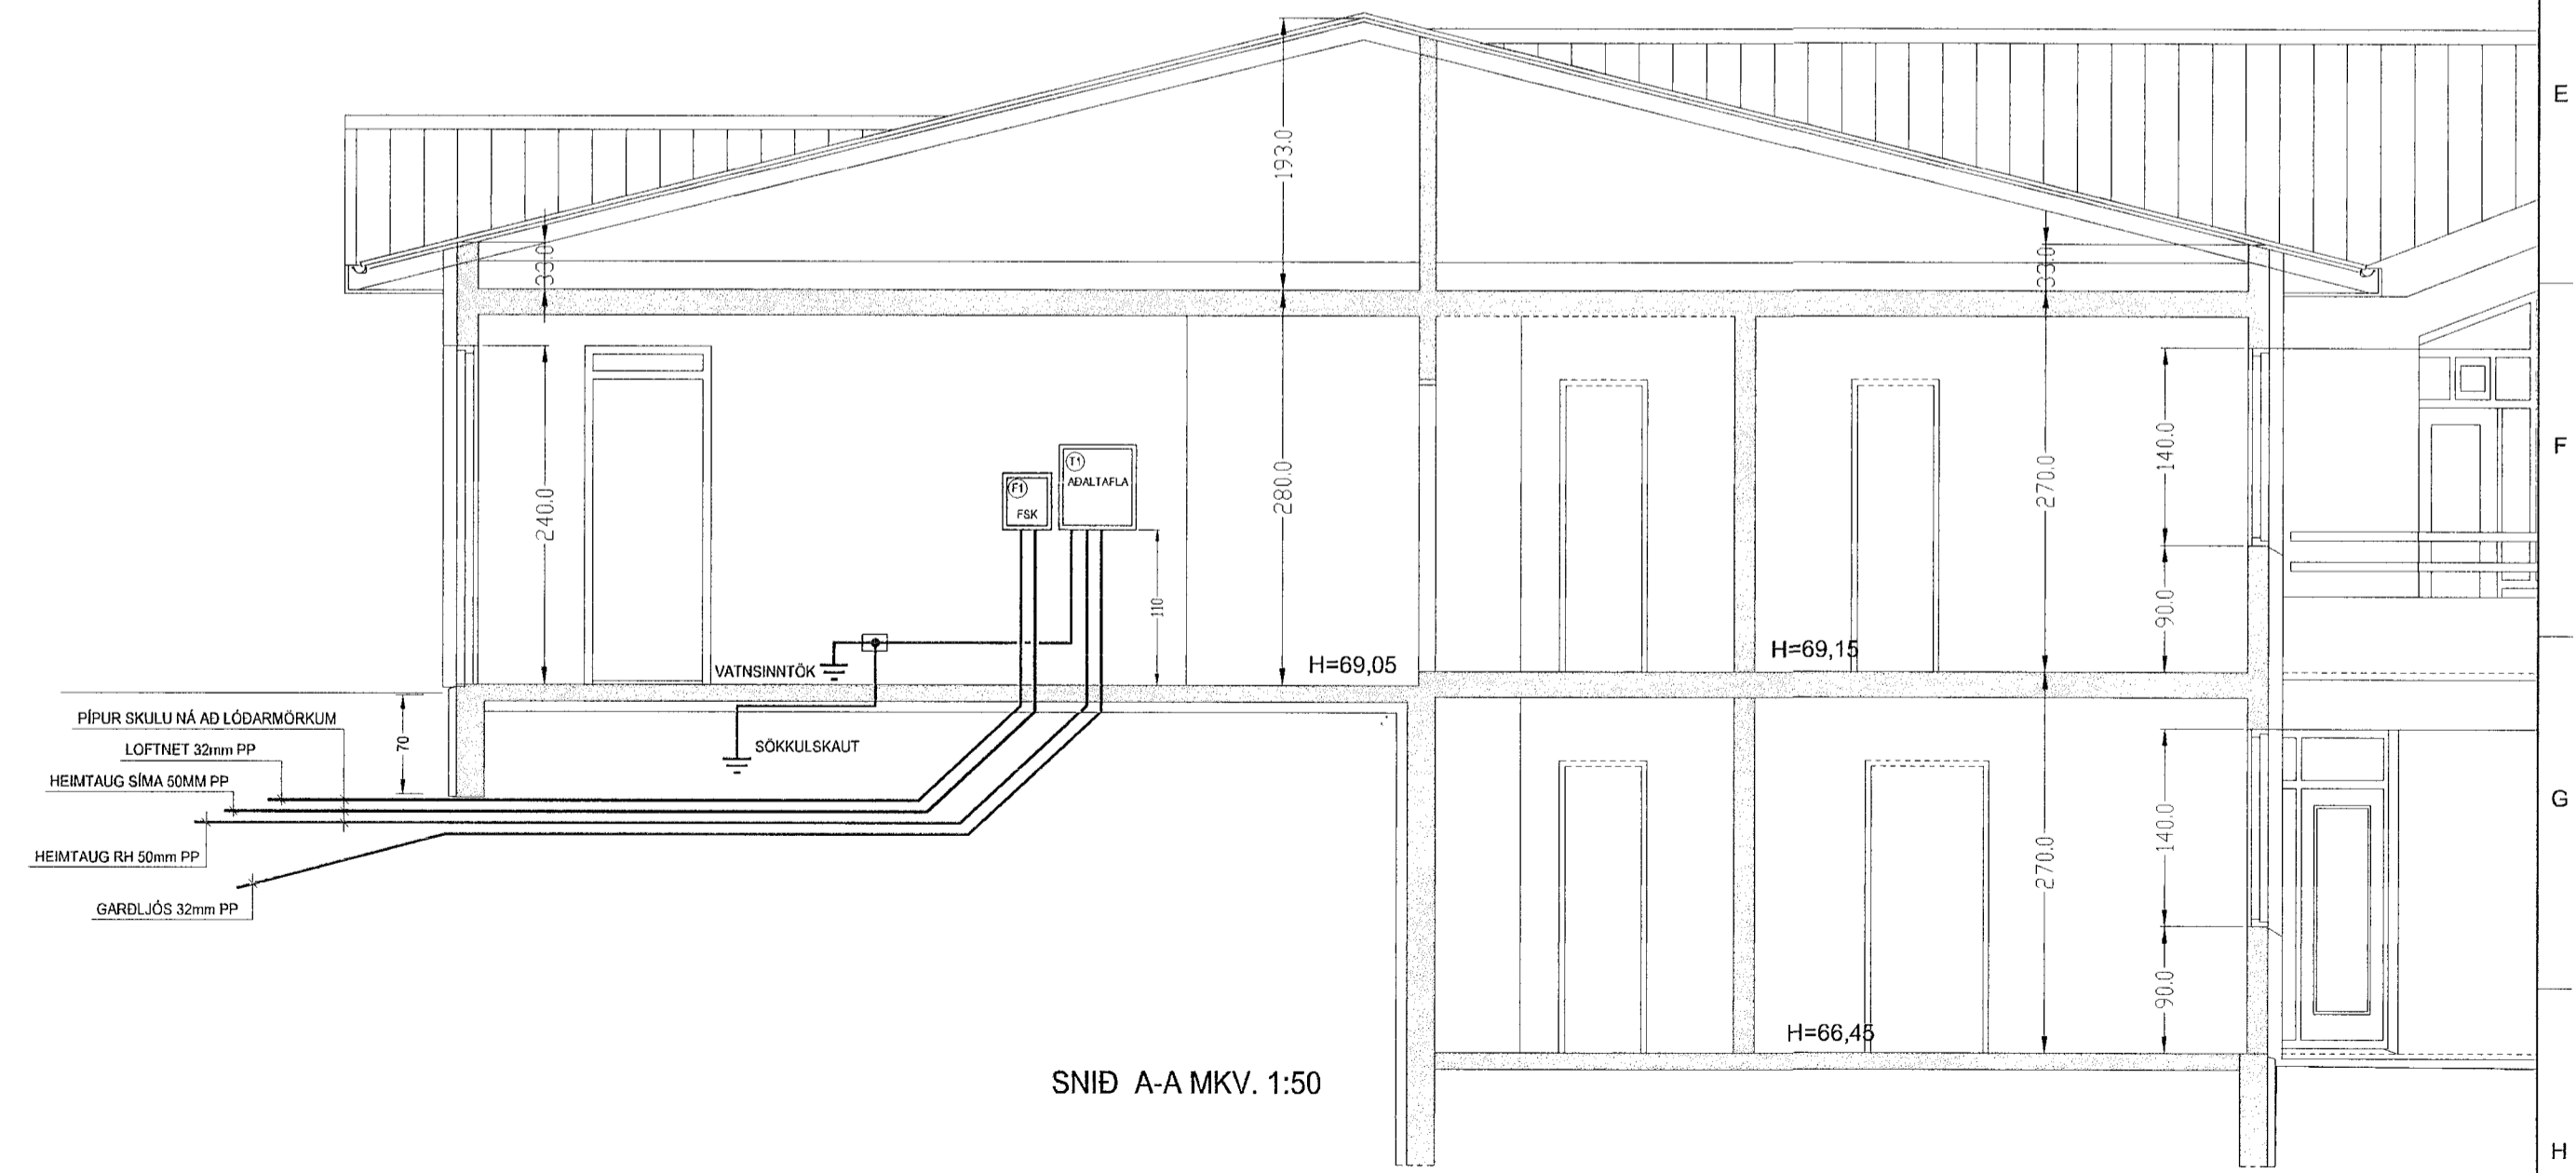

SNID A-A MKV. 1:50

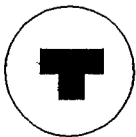
HELGI KR. EIRÍKSSON RAFLAGNAÖNNUN
Helgi Kr. Eiríksson
 KT. 110156-2789

SKIPHOLT 37, 108 REYKJAVÍK S:568-8388
 E-MAIL: TEIKN@LUMEX.IS

DAGS.	17.07.2002	SÍDA NR.	5 AF 6	HANNAD	HKE	VERKEFNI	ERLUÁS 41
TEIKN. NR.	AR-05	TÖLVUHEITI	GRERLUAS41	TEIKNAD	PHS	RAFLÖGN	RAFLÖGN
VERKHLUTI		BREYTING A		YFIRFARID	HKE		
MKV.	1:50 OG 1:500	BREYTING B					