



ADALTAFLA

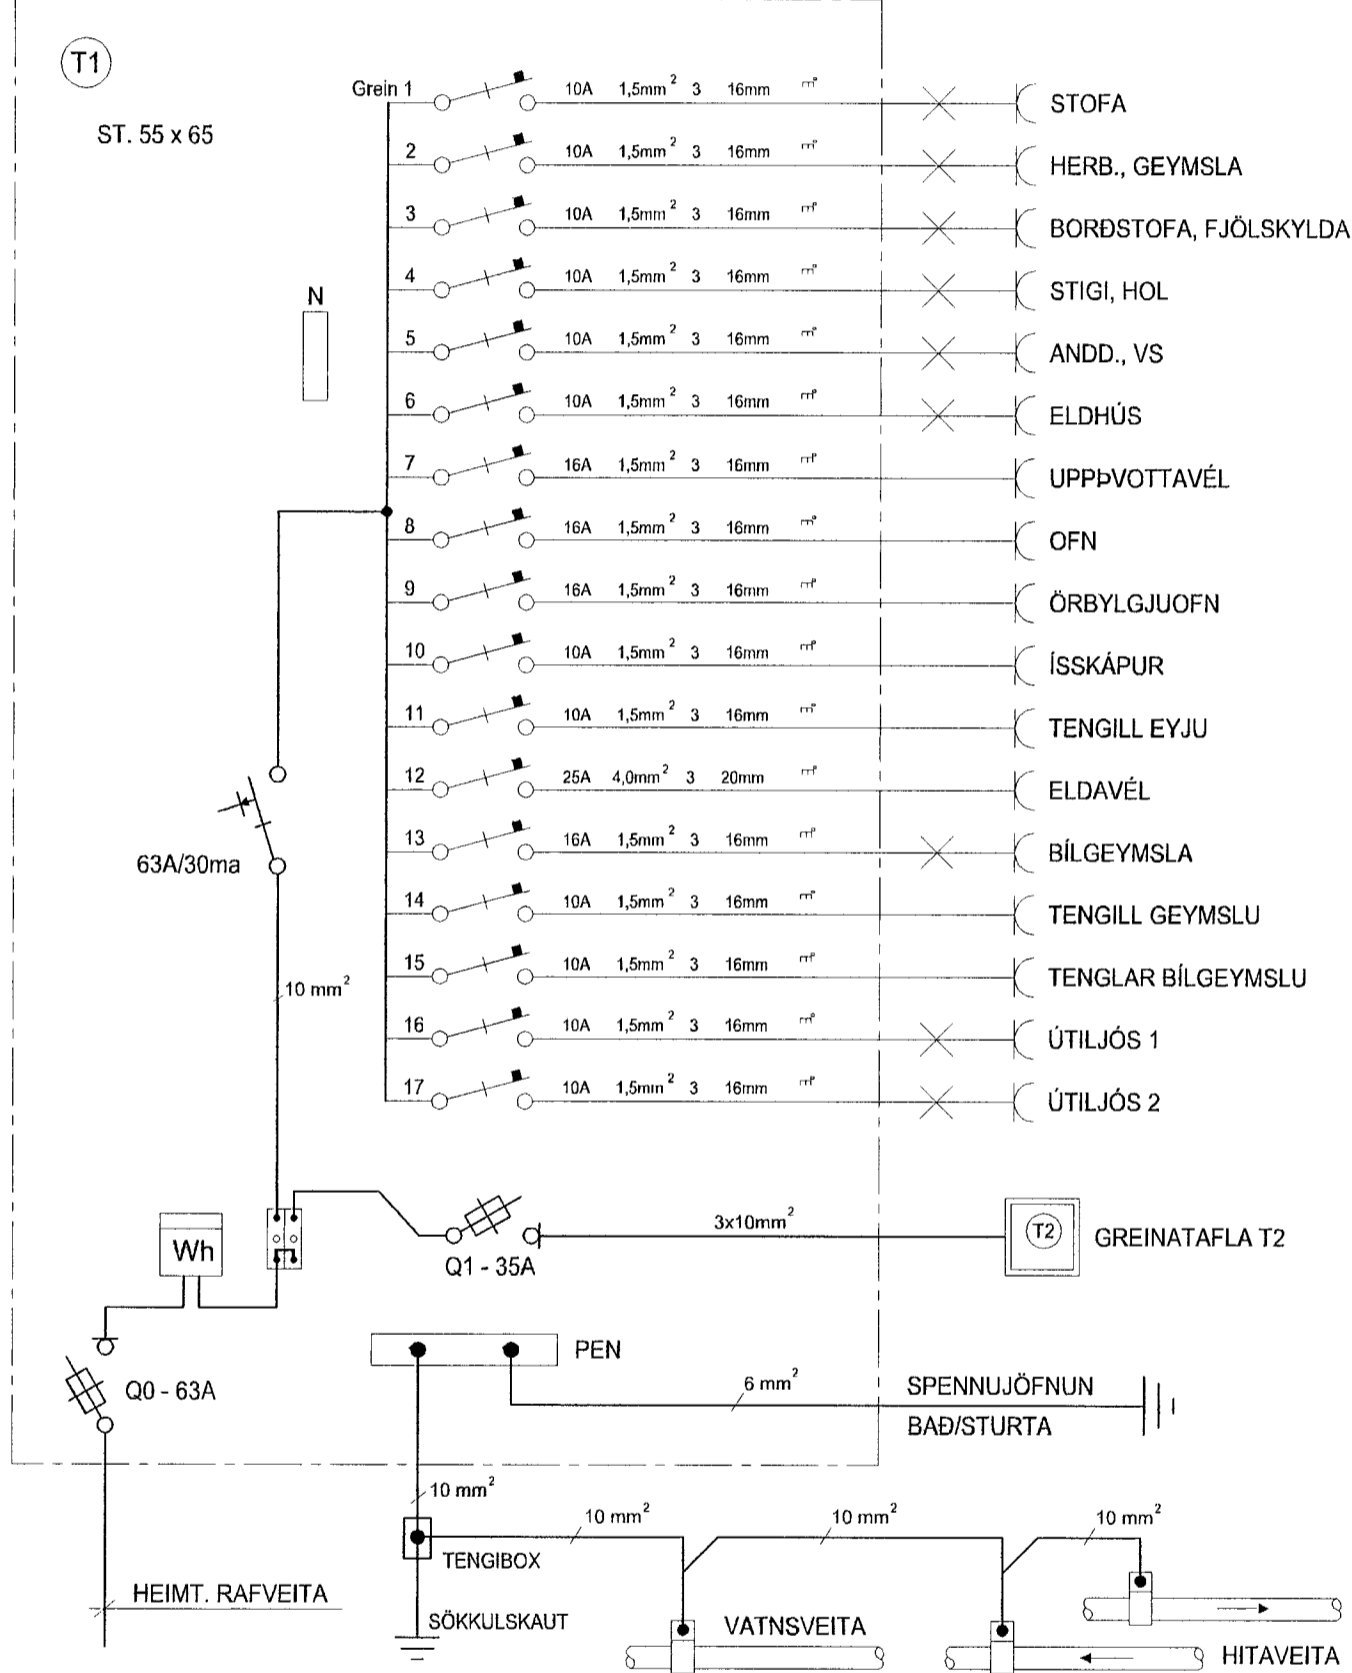

GREINATAFLA T2

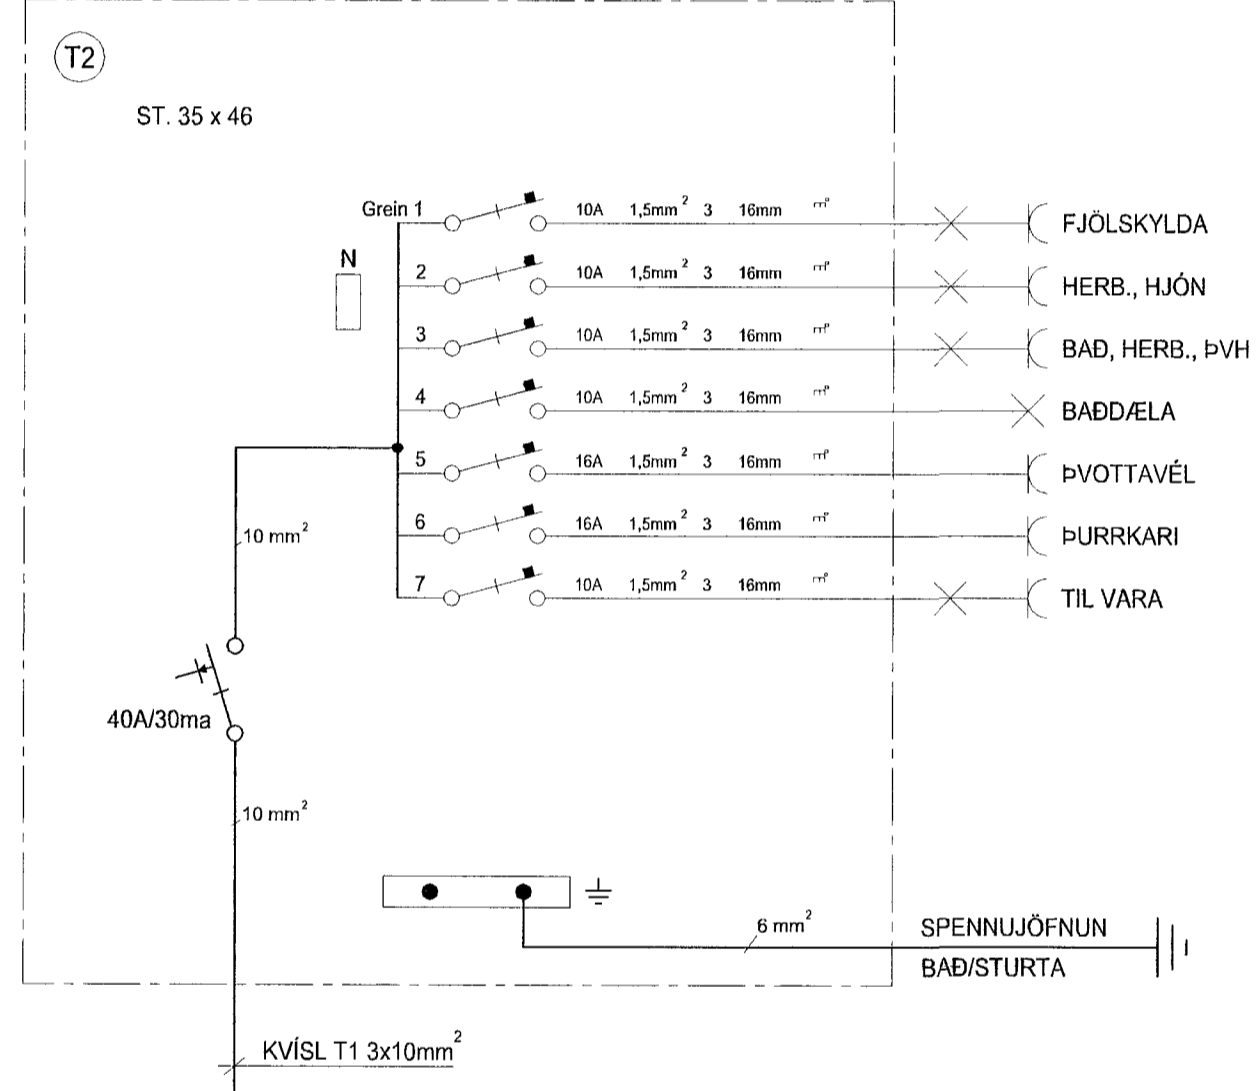

HELGI KR. EIRÍKSSON RAFLAGNAHÖNNUN

*Helgi Kr. Eiríksson*

KT. 110156-2789

SKIPHOLT 37, 108 REYKJAVÍK S:568-8388  
E-MAIL: TEIKN@LUMEX.IS

DAGS. 17.07.2002

TEIKN. NR. AR-06

VERKHLUTI

MKV.

SÍÐA NR. 6 AF 6

TÖLVUHEITI GRERLUAS41

BREYTING A

BREYTING B

HANNAD

TEIKNAD

YFIRFARID

HKE

PHS

HKE

VERKEFNI

RAFLÖGN

ERLUÁS 41

EINLÍNUMYNDIR