


Rafmagn 50mm.
 Útljós 25mm.
 Sími/Loftnet 50mm.

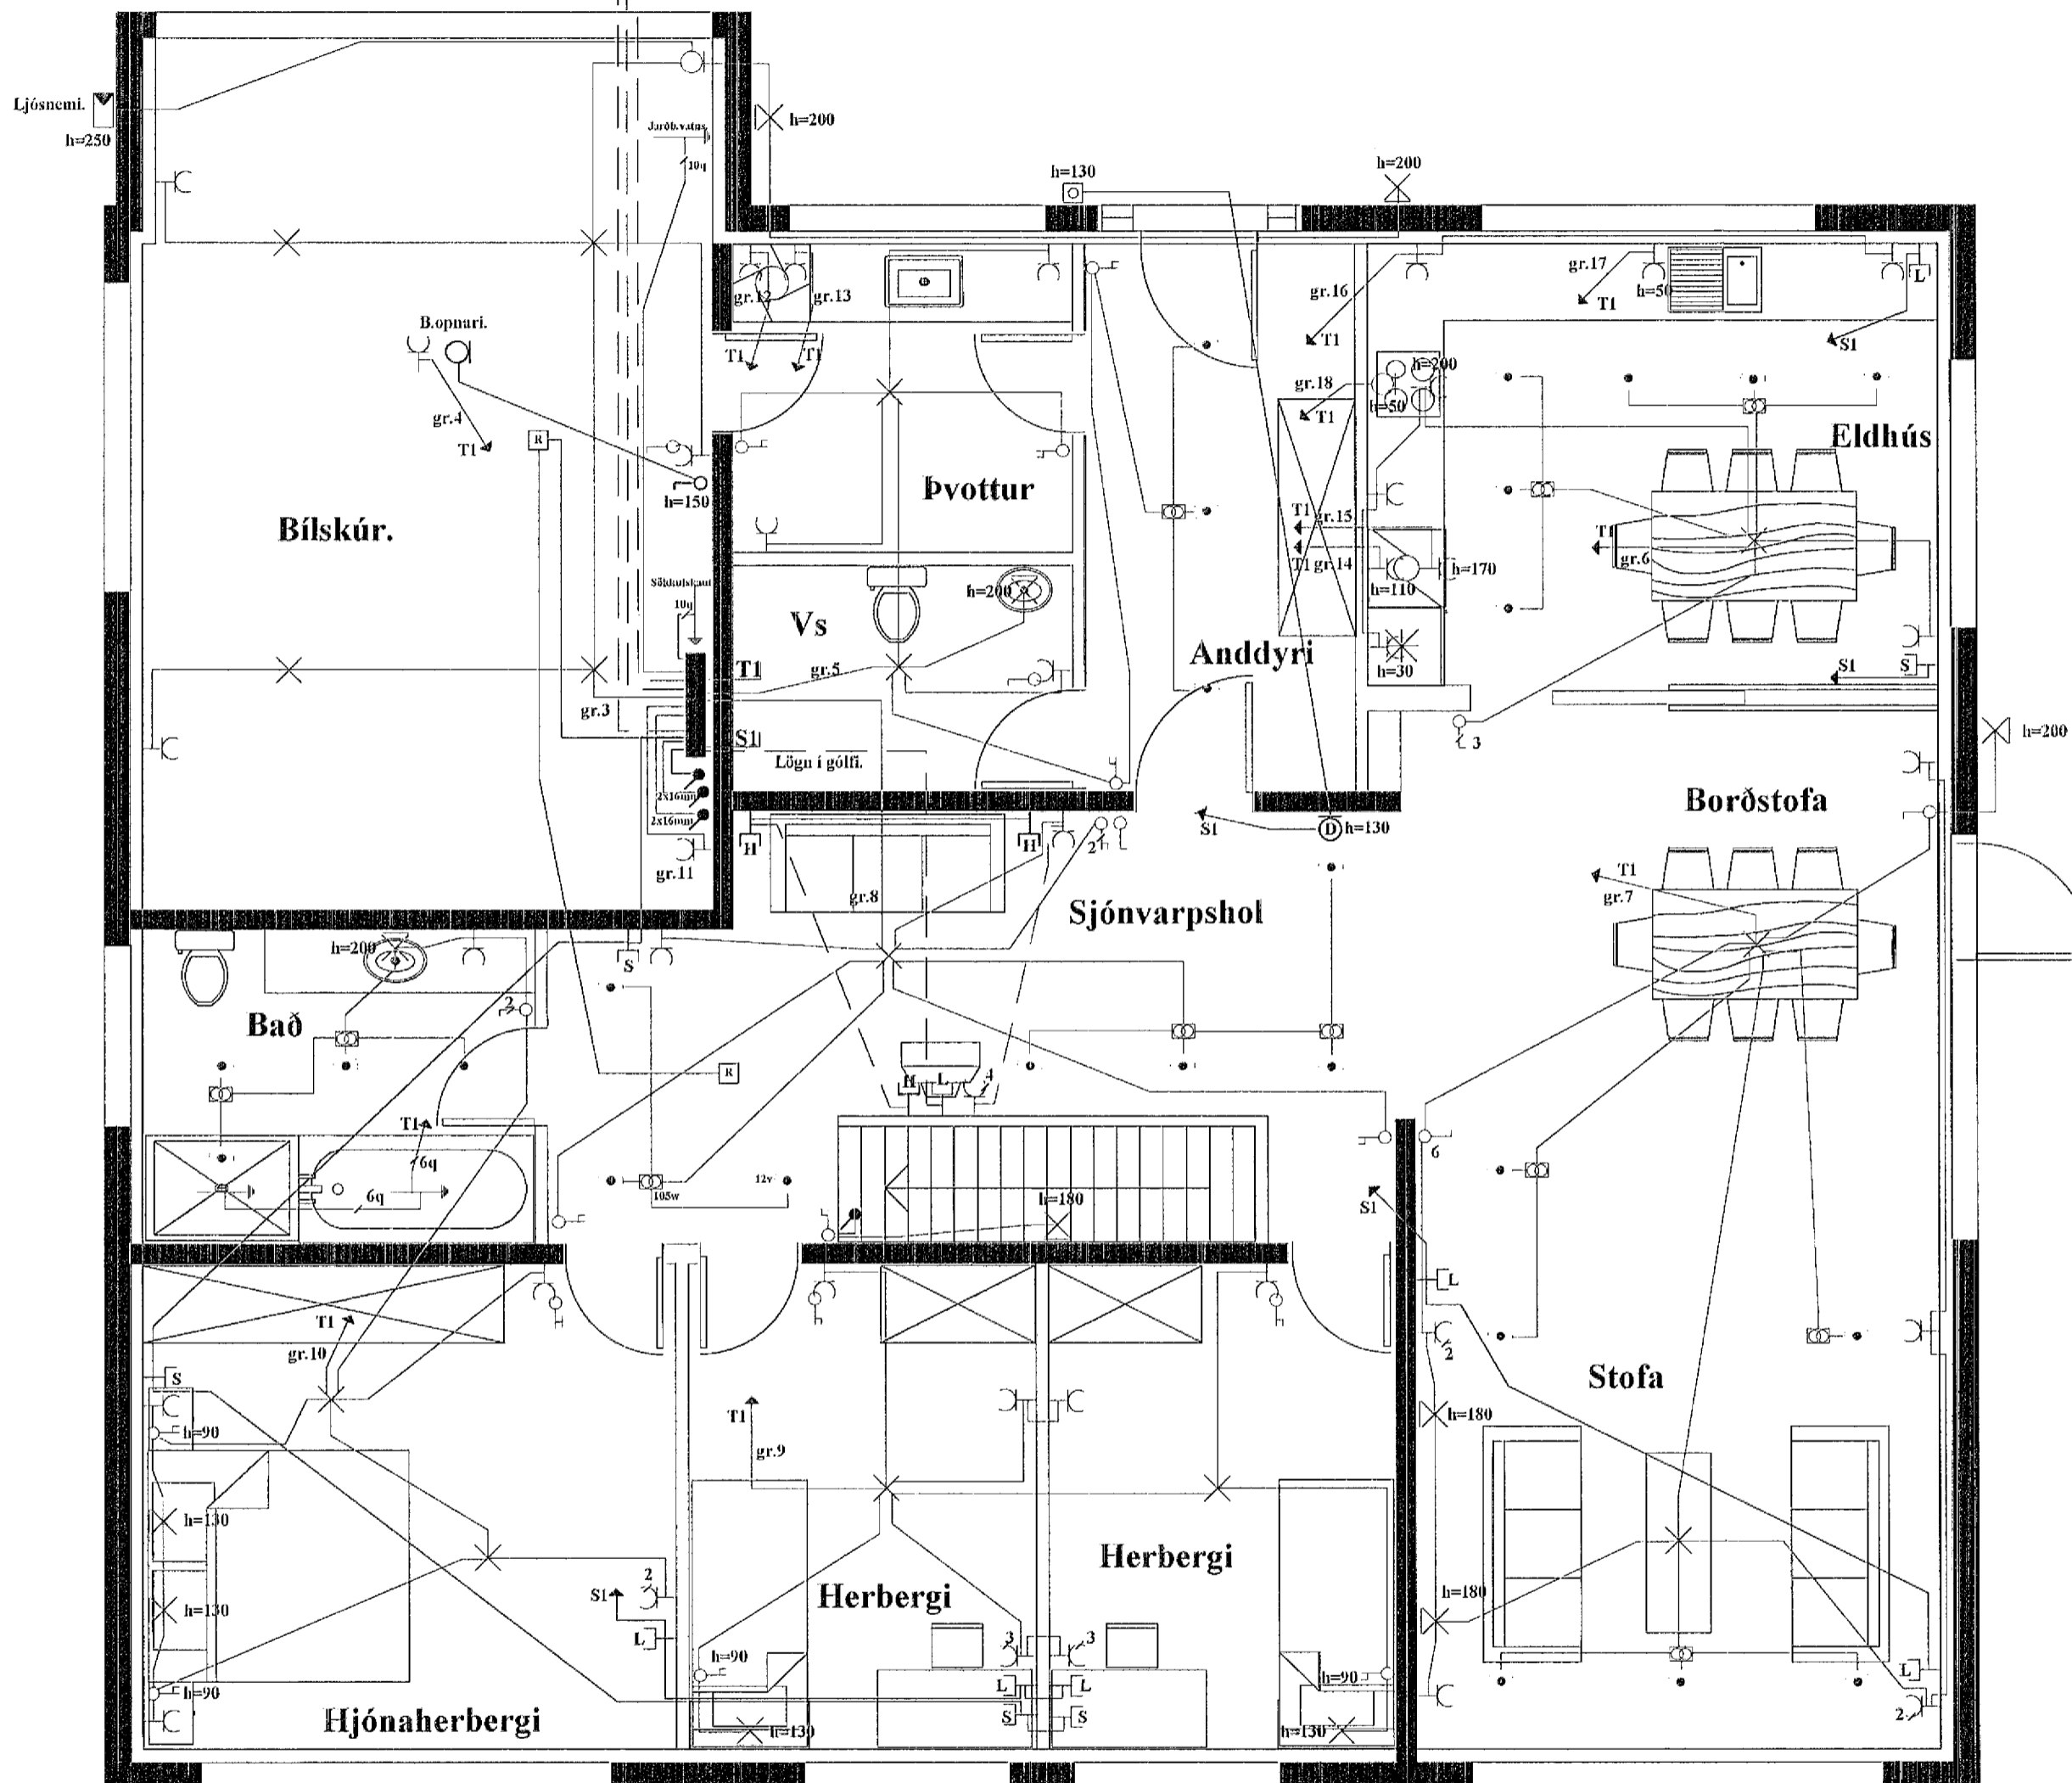

Raf-Bræður ehf.	
Svanur H. Þórhallsson. Löggiltur rafvirkjameistari. S. 5675880. GSM. 8965086. kt. 010267-3319.	
Verkefni: ERLUÁS 50. Efri Hæð.	
Teikning: Grunnmynd.	
Teiknað: Svanur.	Kvarði: 1:50
Dags: 23. Júní. 2002.	Teikning nr: 1 af 4
<i>Svanur Þórhallsson</i>	