

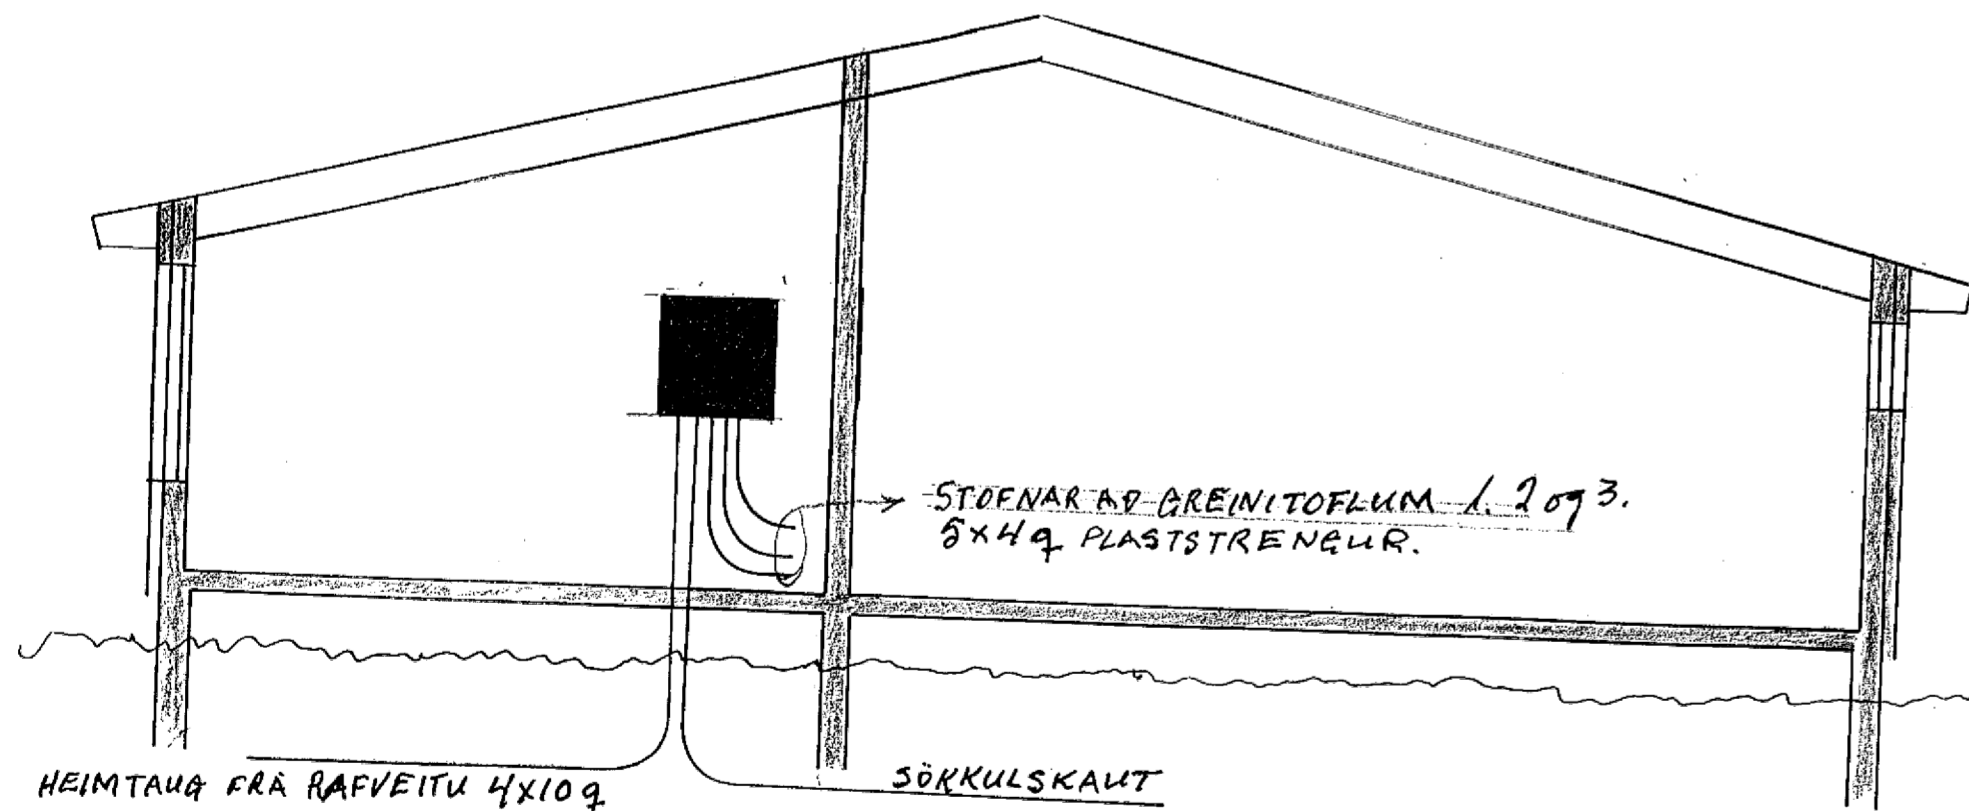


Inntök samþykkt 15.8.2002.
f.h. HITAVEITU SUDURNESJA h.f.
Birgir Dösbjörns

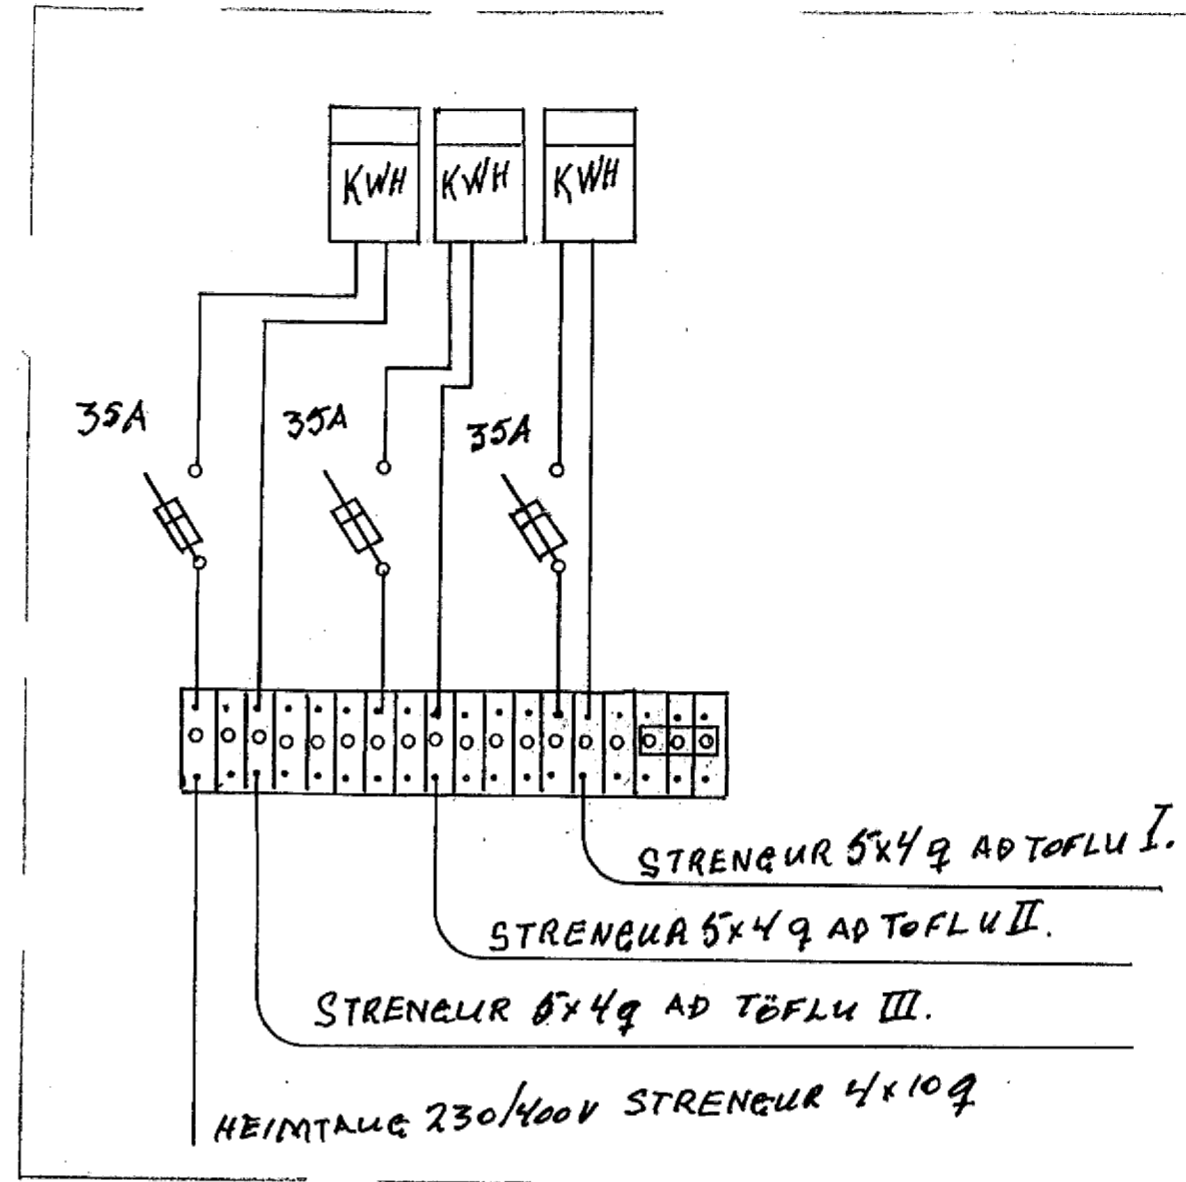

DVERSKURDUR A-A MAL 1:50

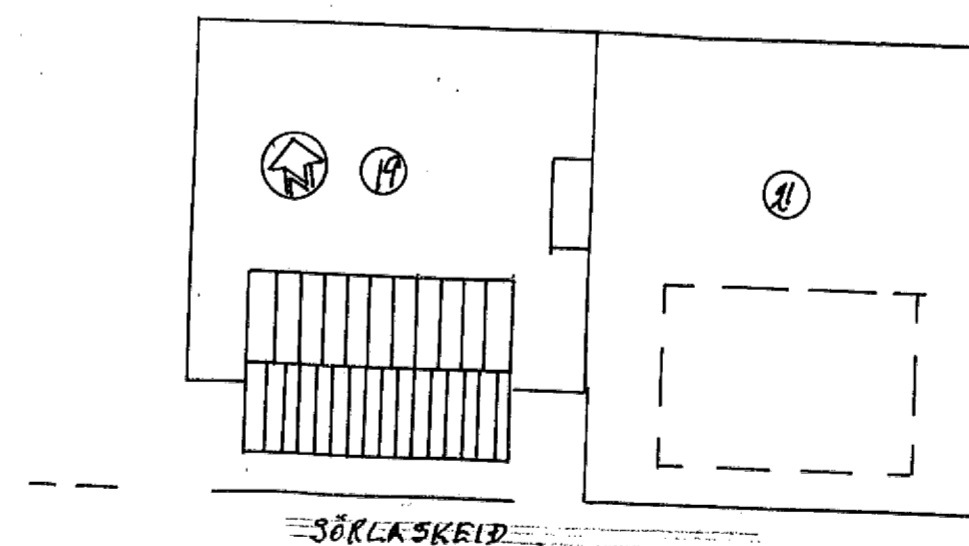

AFSTÖÐUMYND MKV 1:500

26

SÖRLASKRÉIÐ
SÖRLASKJÓL 19 HAFNARFIRÐI - HESTHÚS.
14.08.2002. MATTHÍAS KRISTJANSSON
KNT. 130231-2259 SIMI: 5677431.

4/387