



inntök Rafmagn  $\phi 50 \times \phi 25$   
 sími  $\phi 50$   
 loftnet  $\phi 50$   
 inntaksrör skulu ná  
 útfyrir lóðarmörk.

snid M. 1:100

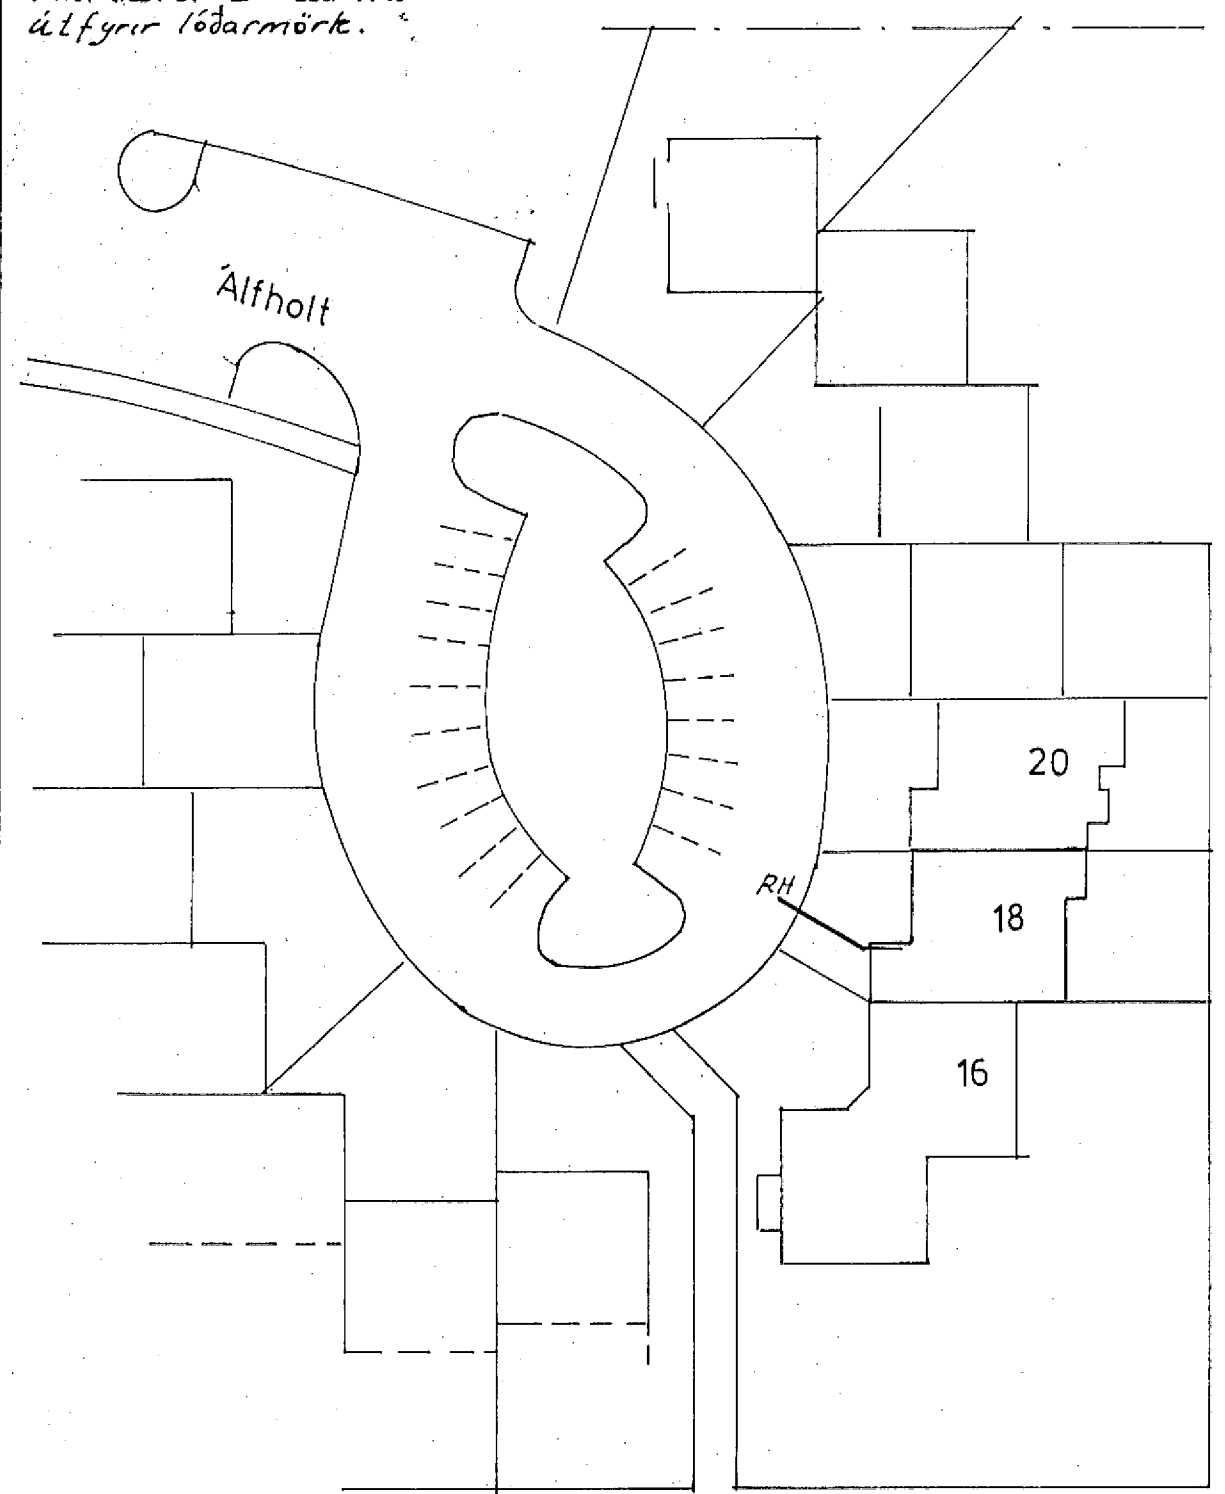

afstada M. 1:500

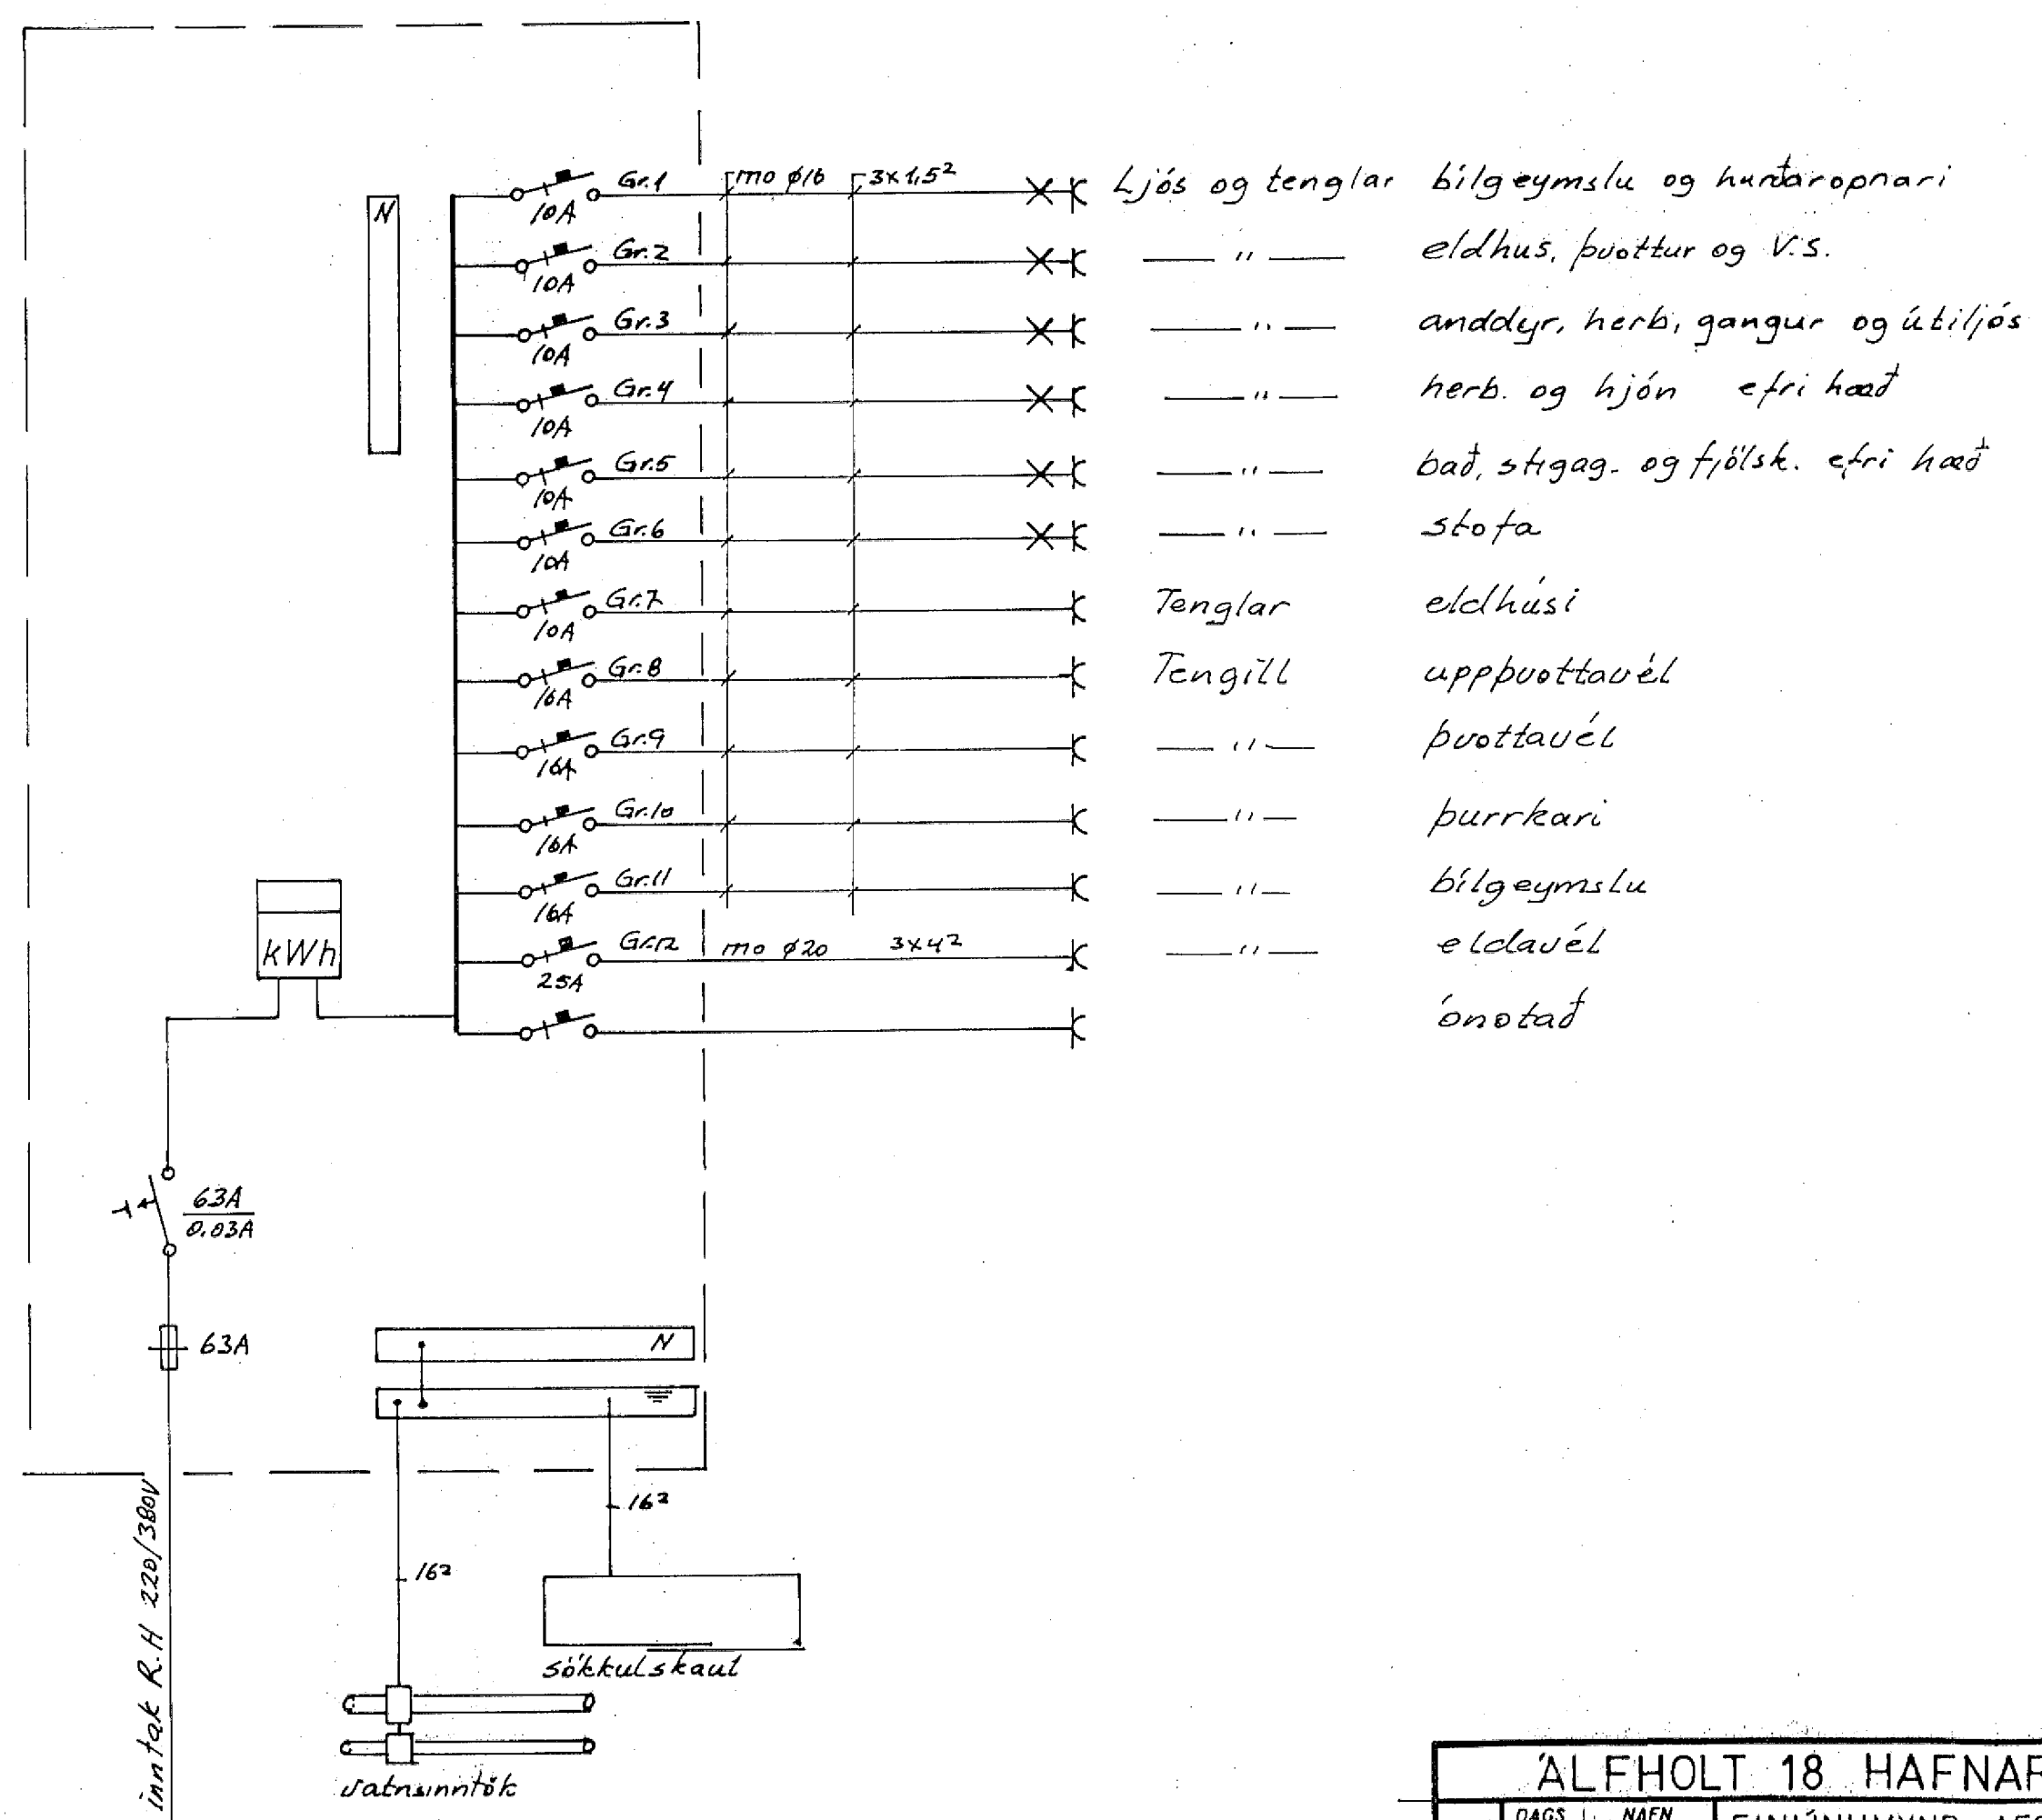

ALFHOLT 18 HAFNARFIRÐI				
DAGS.	NAFN	EINLÍNUMYND, AFSTADA OG SNID.	KVARÐI 1:100 1:500	
FRÖR.	03'93			FG.H
TEKN.	-11-			FG.H
SAM				
Félag. G. Haukhammar S. 54160 Hafnarfirði		Nr.	BL. 2 AF 2	
BREYTING	DAGS	TEIKN.	SAMB.	

BREYTING DAGS TEIKN SAMB.