


ADALTAFLA.

T2 - T9

ST 80x100


T1

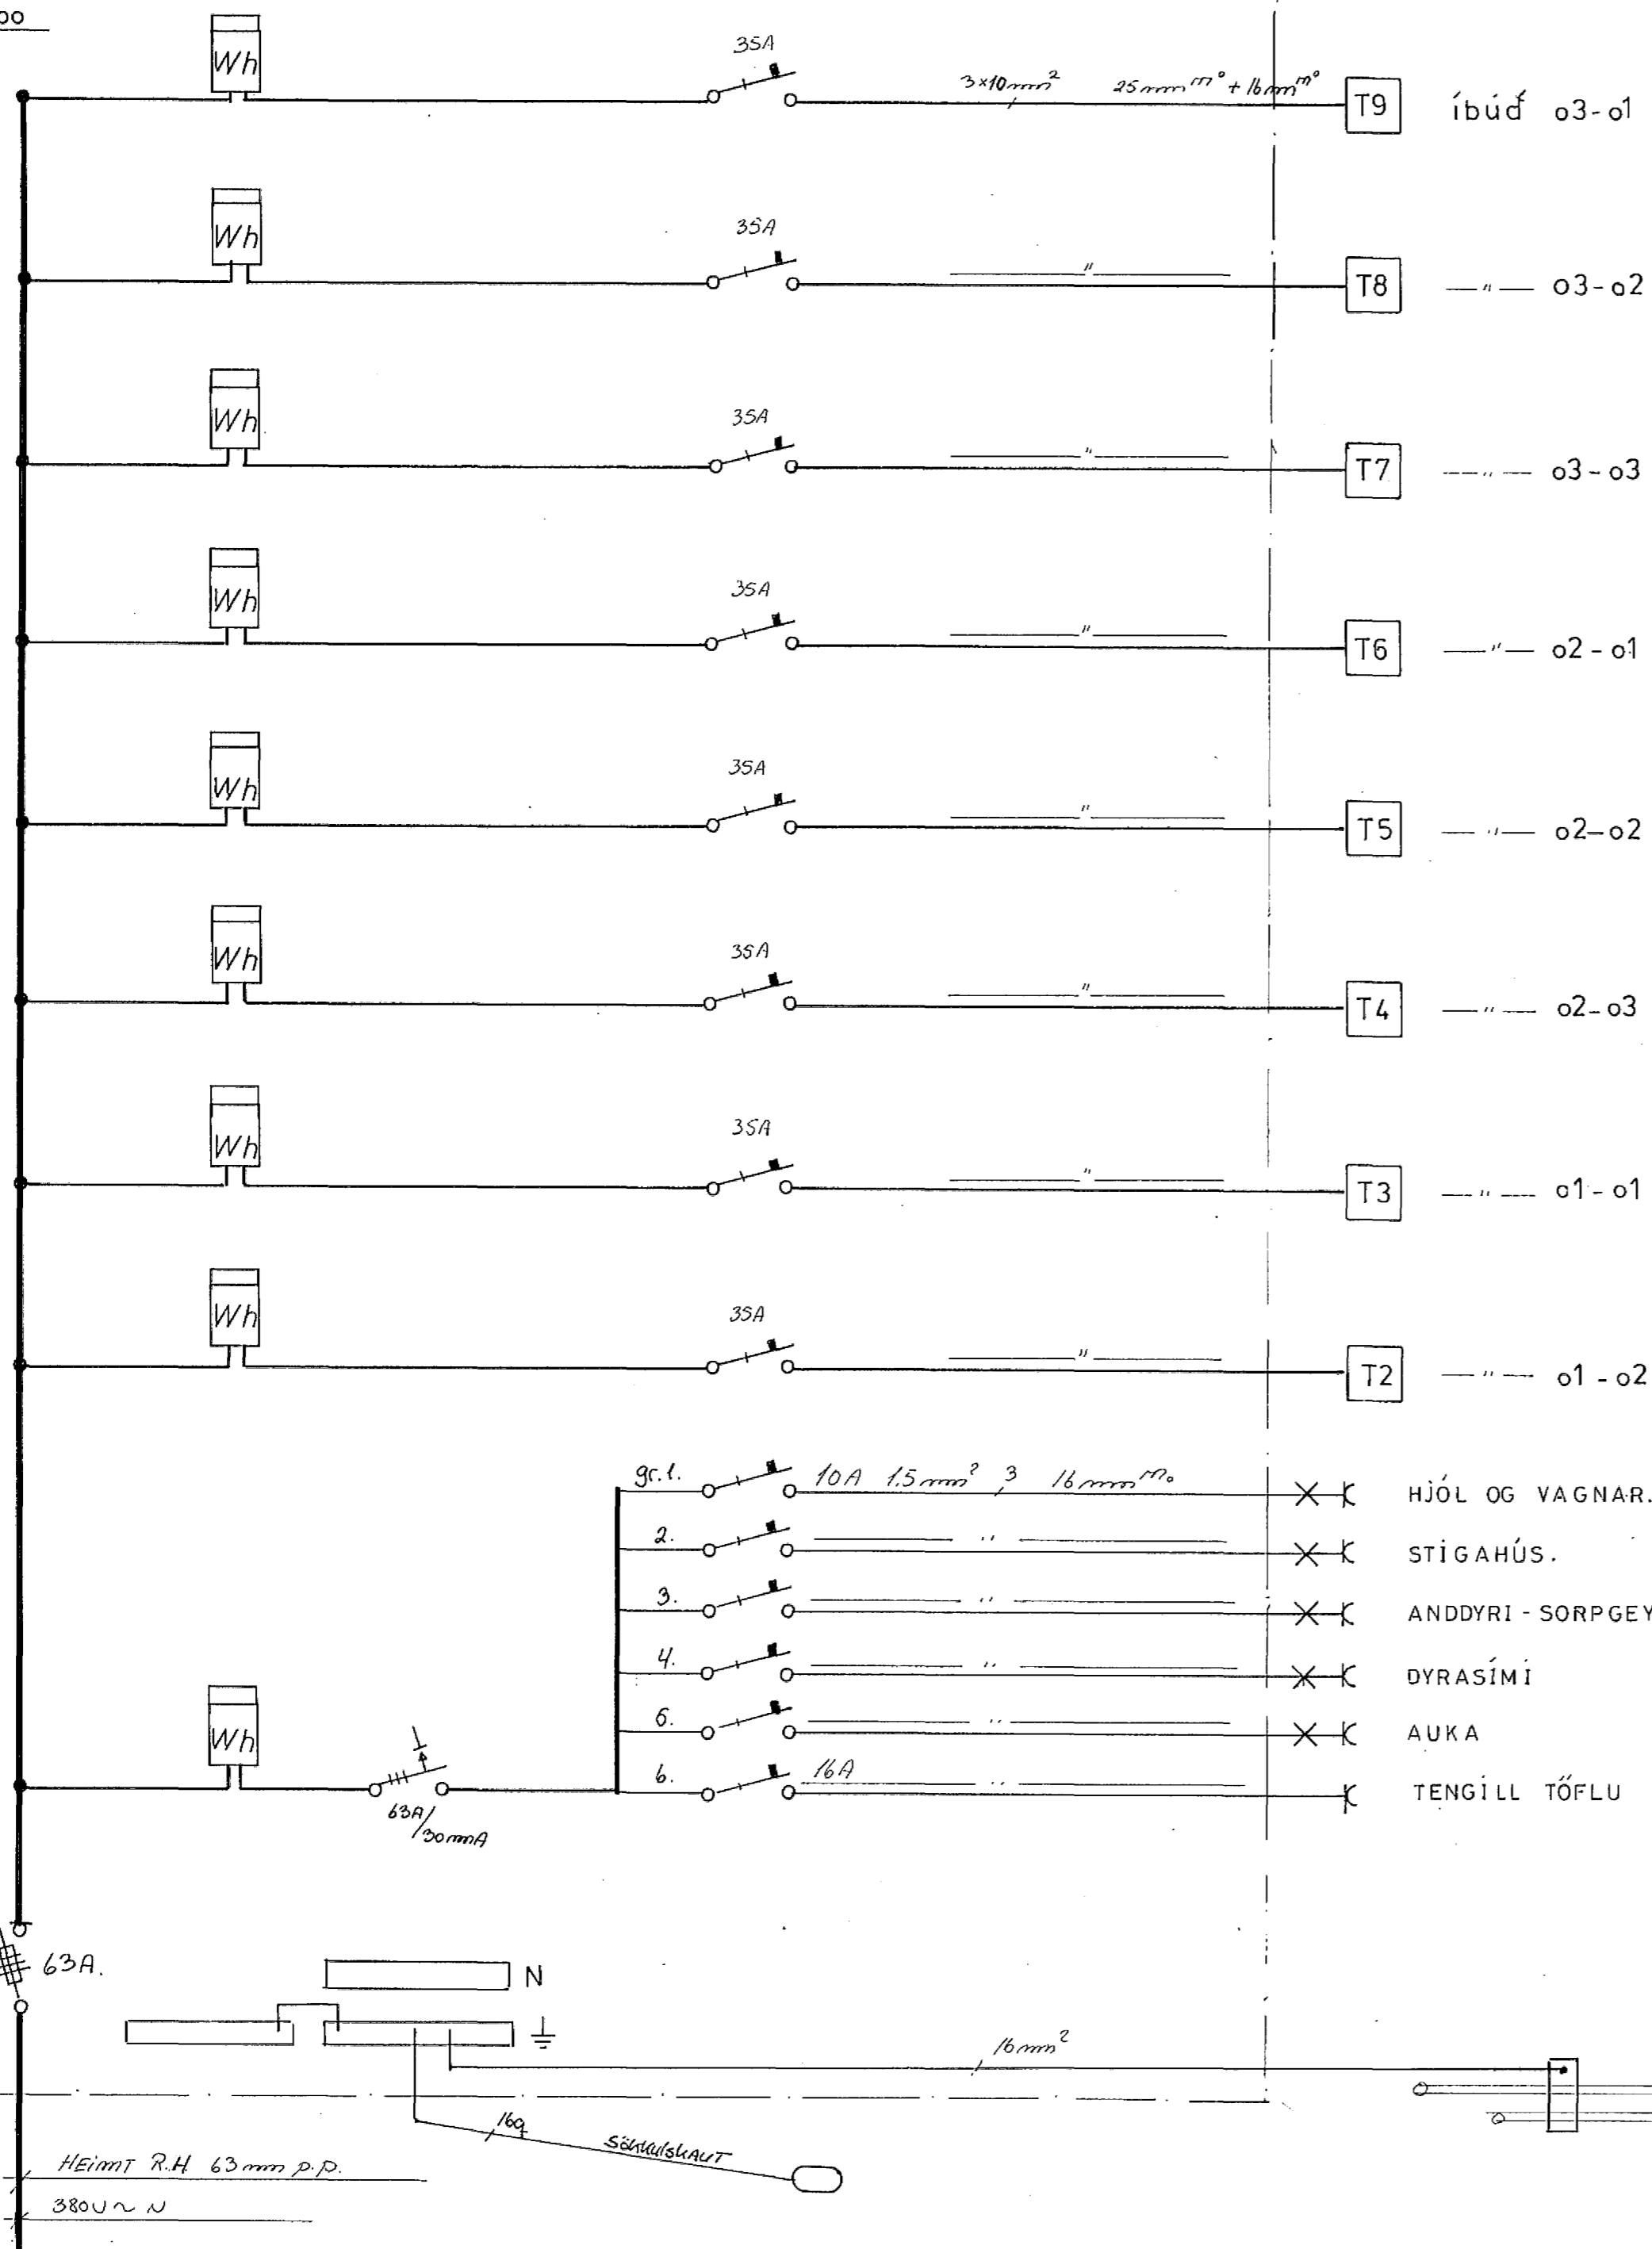

- gr.1. 10A 1.5mm², 3 16mm²
 - 2. " " " " " "
 - 3. " " " " " "
 - 4. " " " " " "
 - 6. " " " " " "
 - 6. 16A
- HJÓL OG VAGNAR.
 - STIGAHÚS.
 - ANDDYRI - SORPGEYMSLA
 - DYRASÍMI
 - AUKA
 - TENGI LL TÓFLU

GREINATÓFLUR

ST 30x30

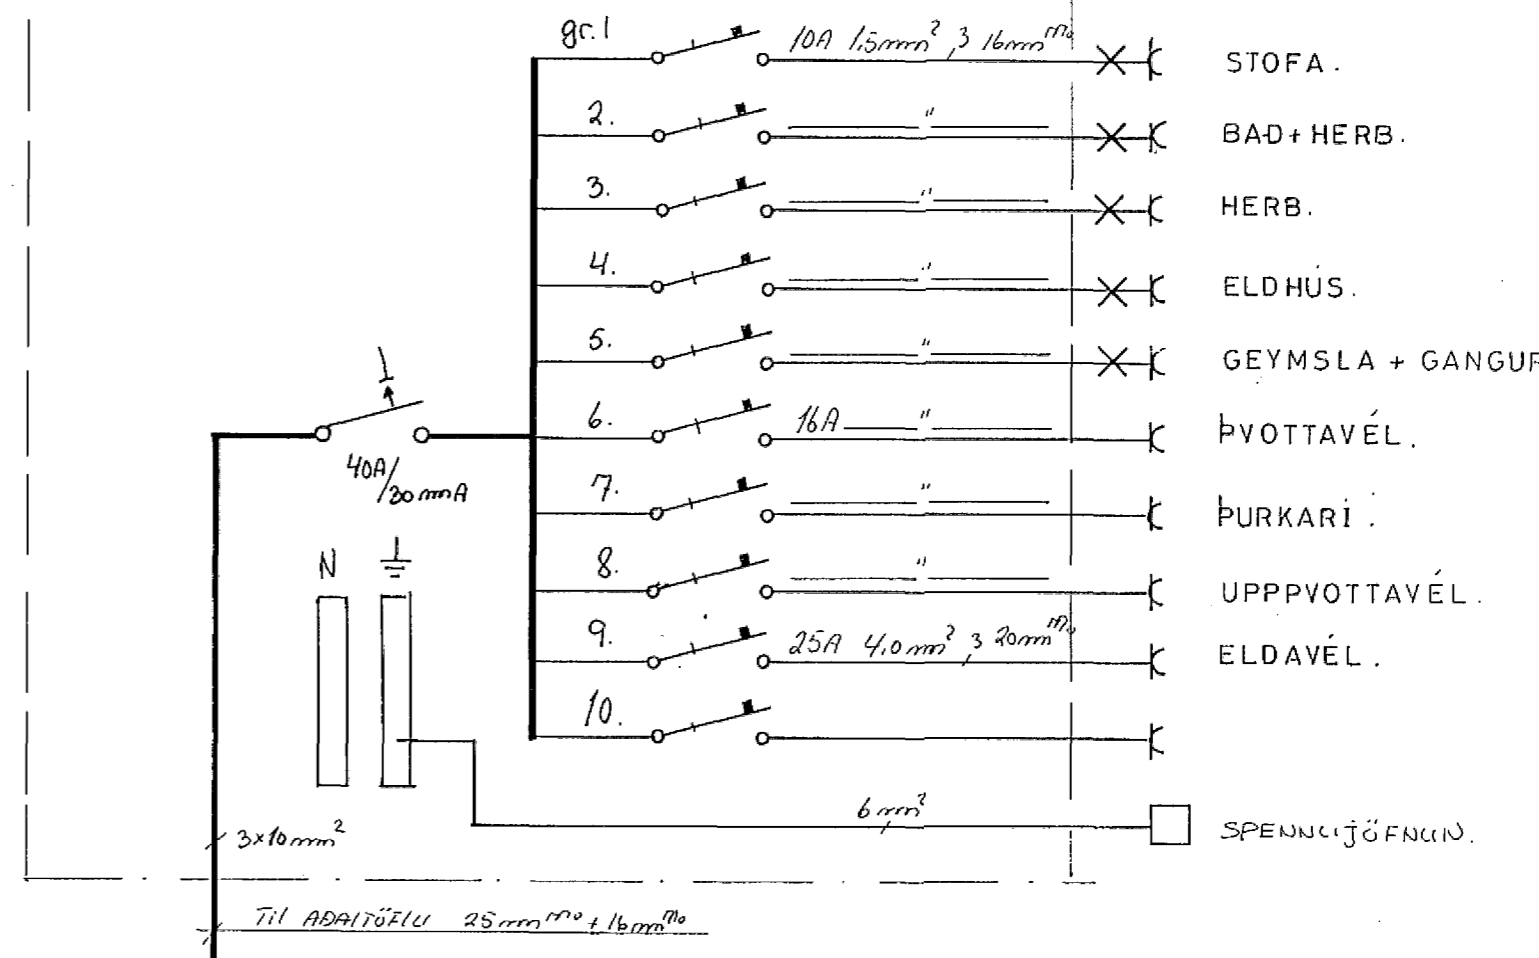

- STOFA.
- BAD+HERB.
- HERB.
- ELDHÚS.
- GEYMSLA + GANGUR
- ÞVOTTAVÉL.
- ÞURKARI.
- UPPPVOTTAVÉL.
- ELDAVÉL.
- SPENNIJÖFNUN.

HÁHOLT 10. HAFNARFIRDI	T	mál
RAFLÖGN		blad 5 af 5
Helgi KR.Eiríksson RAFLAGNAHÖNNUN		dags 27/8 '92
		teikn no 1019

Raflysking 1992 Helgi KR.Eiríksson. 5.688 388 Síðumala 12.

HEIMT R.H. 63mm p.p.
380V ~ N

VATNSINNTAK.