



- Ljós sal
- Útljós
- Tenglar sal
- Tenglar sal
- Vara
- Vara
- Kaffistofa VS
- Tengill sal
- Tengill sal
- Tengill sal
- Tengill sal
- Vara

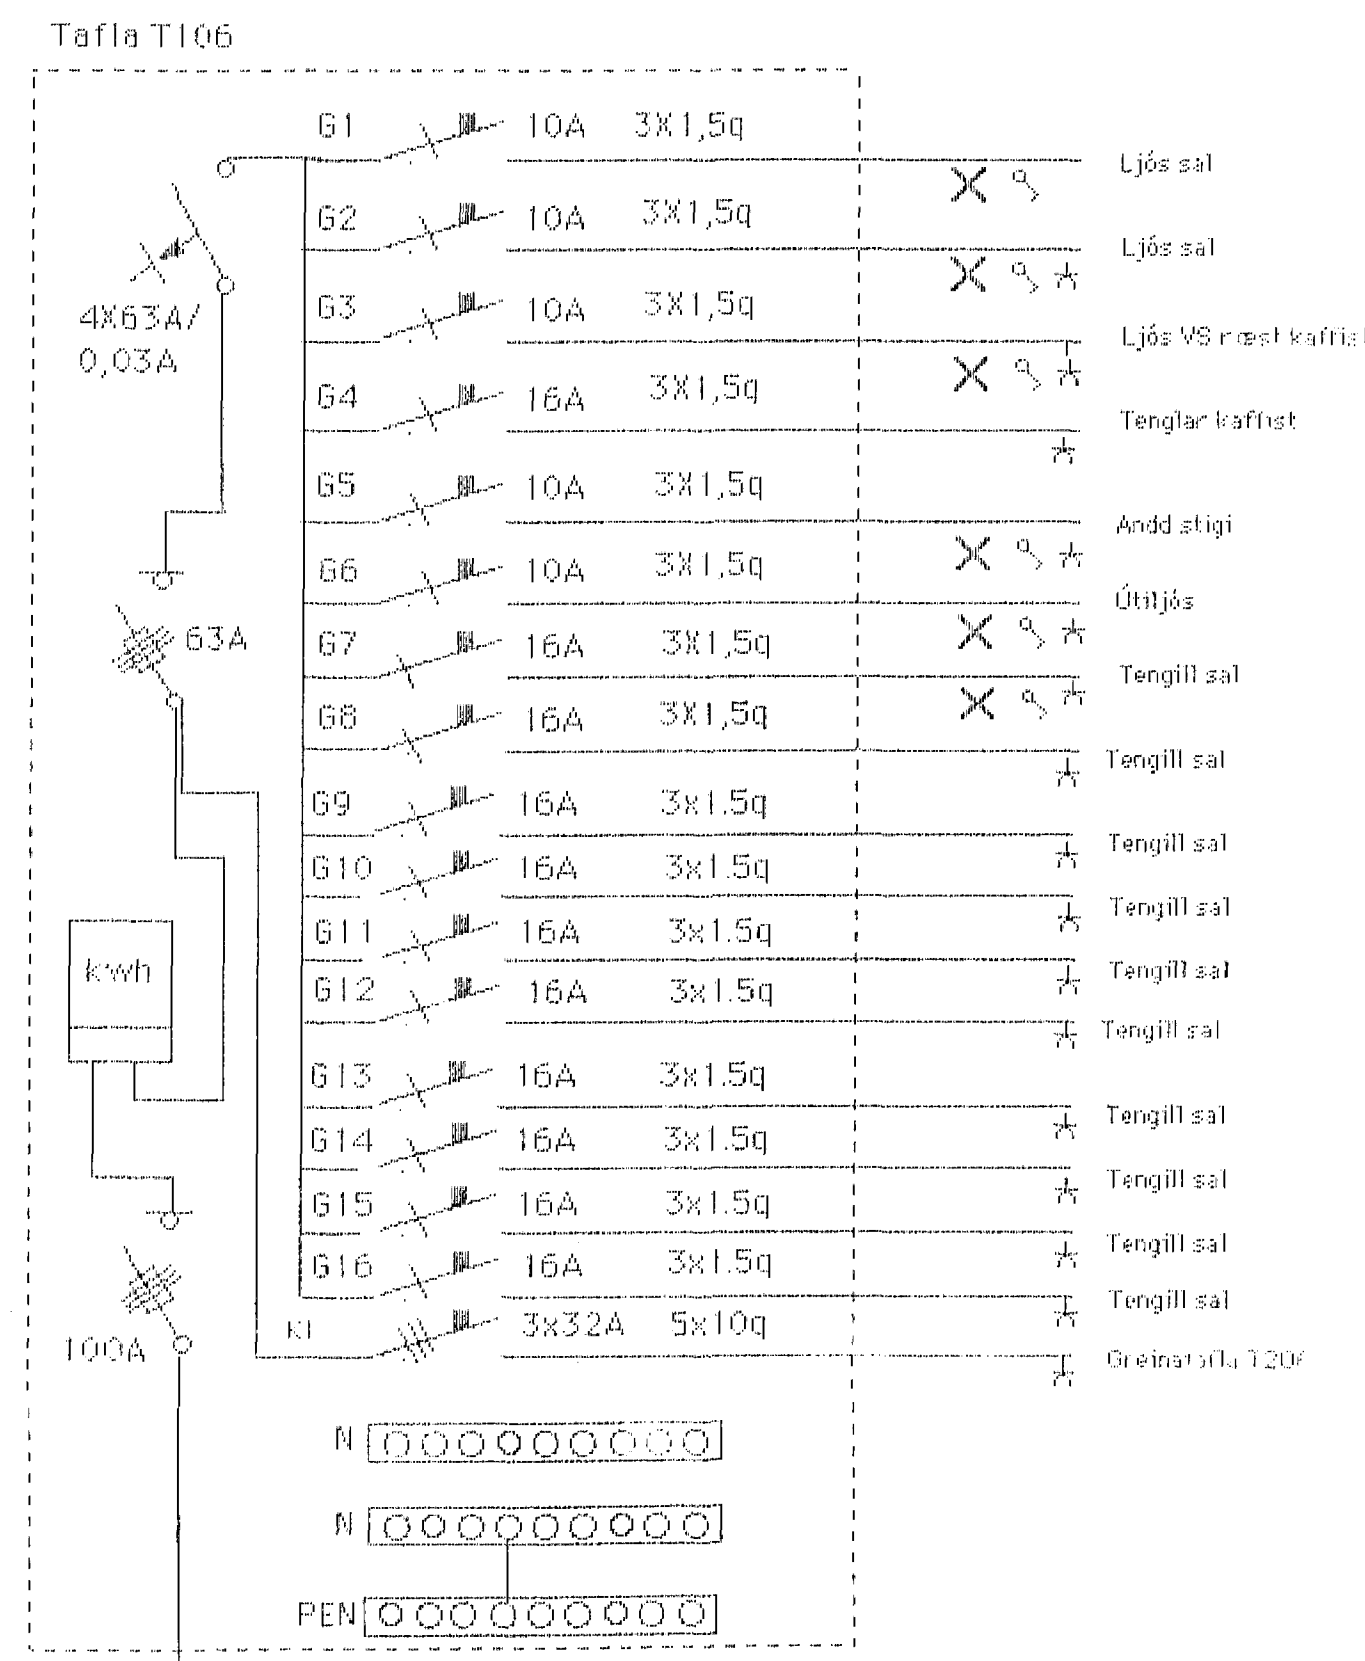

- Ljós sal
- Ljós sal
- Ljós VS næst kaffist
- Tenglar kaffist
- Andd stigi
- Útljós
- Tengill sal
- Tengill sal
- Tengill sal
- Tengill sal
- Tengill sal
- Tengill sal
- Tengill sal
- Tengill sal
- Tengill sal
- Tengill sal
- Greinatöflu T206

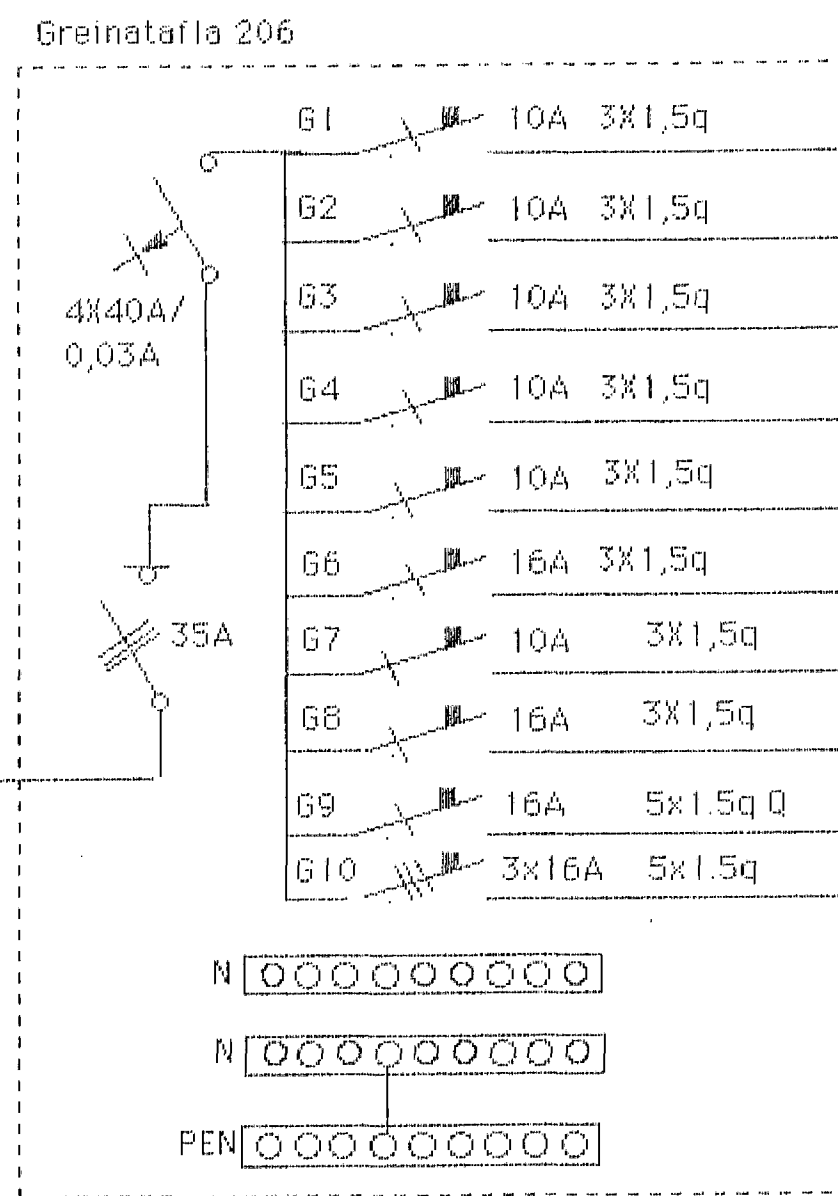

- Ljós skrifstofu
- Ljós skrifstofu
- Ljós afgreiðslu
- Ljós skrifstofu
- Ljós gang næst kaffist
- Tengill kaffistofu
- Tengill rennu
- Tengill rennu
- Tengill rennu
- Tengill rennu

Hólshraun 7
Töflur.
Teiknari Jónas Stefánsson.
Teiknað Desember 1993.
Blad 3 af 4