



- GR. 1 LJÓS BÍLAGEYMSLU. 10A
- GR. 2 LJÓS FJÖLSKYLDUHRB, ANDD, ÞVOTTAHÚS. 10A
- GR. 3 LJÓS BARNAHERB, BAÐ. 10A
- GR. 4 LJÓS BARNAHERB, GEYMSLA. 10A
- GR. 5 TENGILL HURÐPAOPNARI. 10A
- GR. 6 TENGILL ÞURFKARI. 16A
- GR. 7 TENGILL ÞVOTTAVÉL. 16A
- GR. 8 TENGILL BÍLAGEYMSLU. 16A

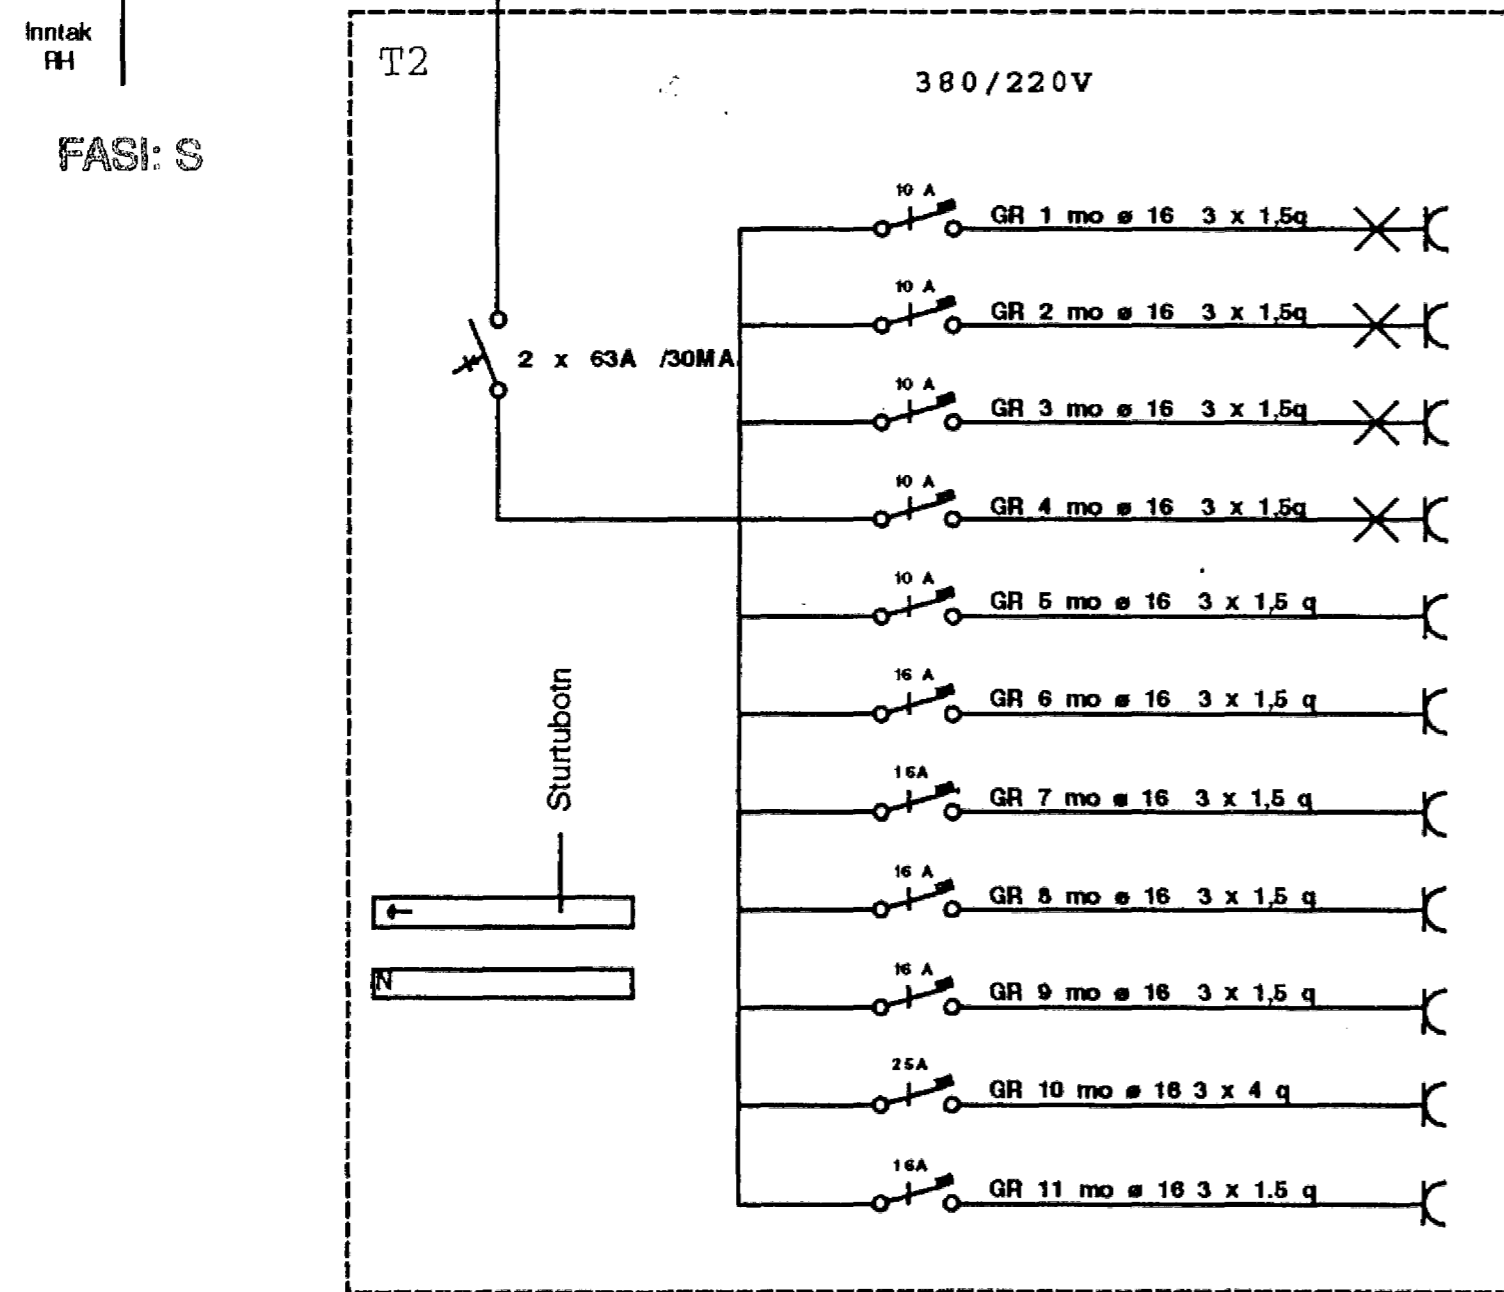


- GR. 1 LJÓS BÚR, ELDHÚSI. 10A
- GR. 2 LJÓS STOFUM. 10A
- GR. 3 LJÓS HJÓN, BAÐ. 10A
- GR. 4 LJÓS GANGUR, HERBERGI. 10A
- GR. 5 TENGILL SVÖLUM. 10A
- GR. 6 TENGILL BAKAROFN. 16A
- GR. 7 TENGILL ÖRBYLGJUOFN. 16A
- GR. 8 TENGILL ELDHÚSI. 16A
- GR. 9 TENGILL UPPÞVOTTAVÉL. 16A
- GR. 10 TENGILL HELLUBORÐ. 25A
- GR. 11 TENGILL ELDHÚSI. 16A

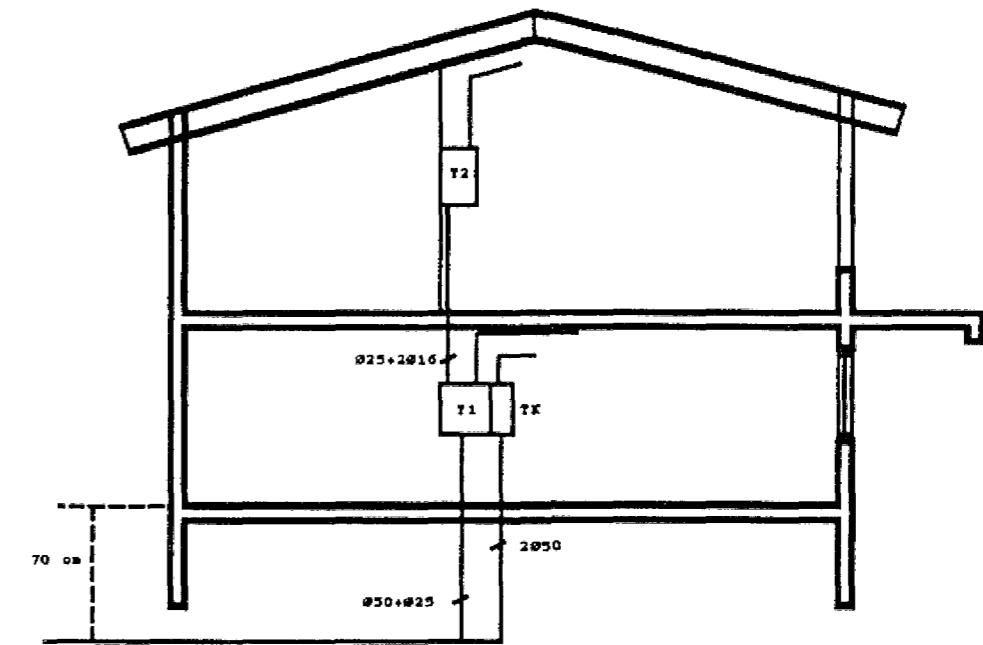

RH 50 mm
Loftnet 50 mm
SÍMI 50 mm
Gardlýsing 25 mm

SNID 1 : 100

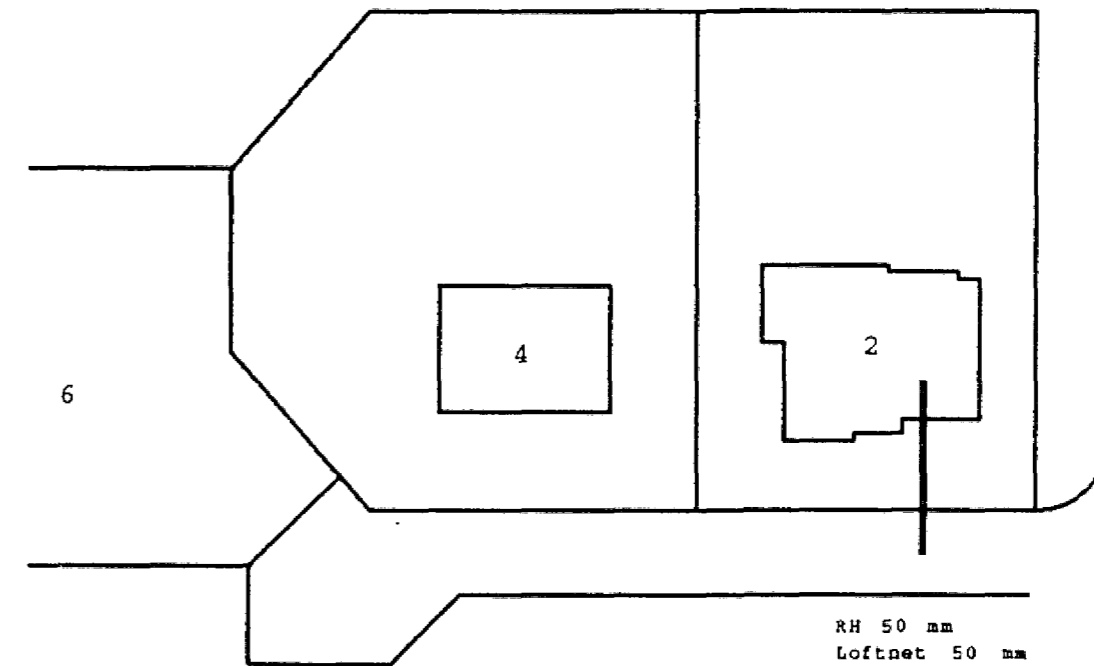

RH 50 mm
Loftnet 50 mm
SÍMI 50 mm
Gardlýsing 25 mm

ÖLL INNTAKSRÖR SKULU
NÁ ÚT FYRIR LÖÐAMÖRK.

AFSTÖÐUMYND 1 : 5000

NR.	BREYTING	DAGS	AR	NAFN
MÍÐHOLT 2 HAFNARFIRÐI.				
EINLÍNUMYND		HANNAÐ	ÞÚ, JH	
AFSTÖÐUMYND		TEIKNAD	ÞÚ, JH	
SNID		DAGS	1/1/93	
		BLAD	5 AF 5	
		KVAFDI	1 : 50	
		NÚMER	102	