


Inntak Rafmagn 50 mm
Inntak Loftnet 32 mm
Inntak Simi 50 mm

PIÐUR Í JARÐVEGI
RAFMAÐN 50 mm
SIMI 50 mm
LOFTNET 50 mm

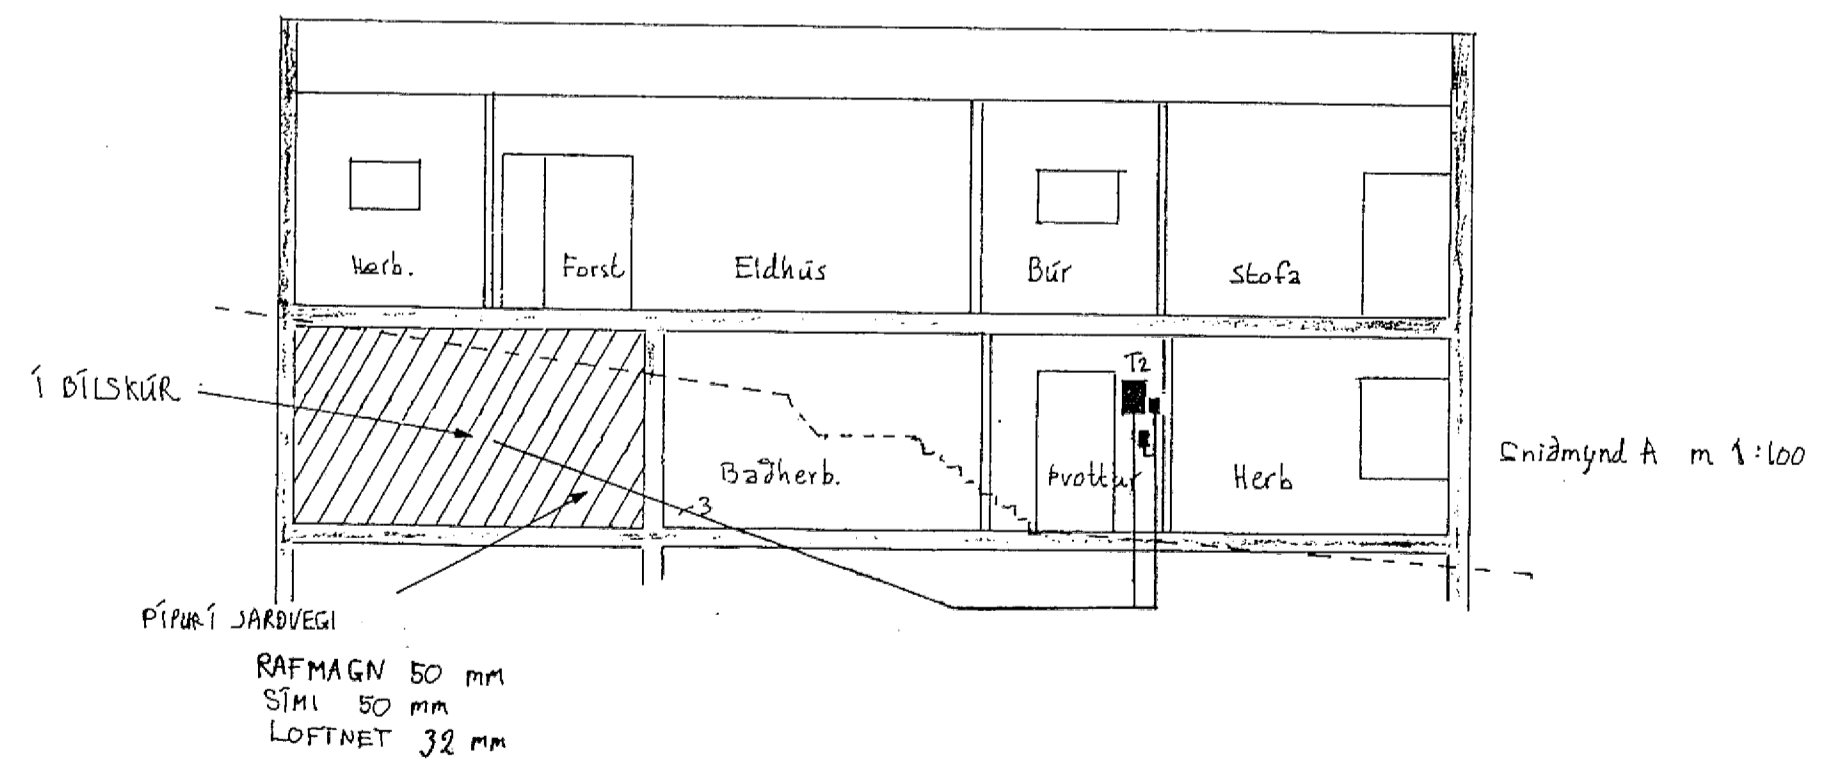

PIÐUR Í JARÐVEGI
RAFMAÐN 50 mm
SIMI 50 mm
LOFTNET 32 mm

Gr 1	10A	M 0	16 mm	3	1,5 mm ²	Stofa
Gr 2	10A	M 0	16 mm	3	1,5 mm ²	Hjón, Wc, Herb
Gr 3	10A	M 0	16 mm	3	1,5 mm ²	Útiljós
Gr 4	10A	M 0	16 mm	3	1,5 mm ²	Eldhús, baðstofa, gangur uppi
Gr 5	10A	M 0	16 mm	3	1,5 mm ²	Hvottkúur, bað, herb.
Gr 6	10A	M 0	16 mm	3	1,5 mm ²	Gangur niðri, herb
Gr 7	16 A	M 0	16 mm	3	1,5 mm ²	Frystikista
Gr 8	16 A	M 0	16 mm	3	1,5 mm ²	Tengi eldhúsi
Gr 9	16 A	M 0	16 mm	3	1,5 mm ²	upphvottavél
Gr 10	16 A	M 0	16 mm	3	1,5 mm ²	ofn
Gr 11	16 A	M 0	16 mm	3	1,5 mm ²	örbylgjuofn
Gr 12	16 A	M 0	16 mm	3	1,5 mm ²	hvottavél
Gr 13	16 A	M 0	16 mm	3	1,5 mm ²	parkari
Gr 14	25 A	M 0	16 mm	3	4 mm ²	eldavél

FURUHLÍÐ 16, HAFNARFIRÐI		RAFGRÆIN SF.
EINLÍNUMYND, SNIÐMYNÐIR		APRIL 1993
HANNAÐ: INGI INGASON	TEIKNAD <i>Magnús Sigmundsson</i>	
S: 651466		