




Snid MKV 1:100

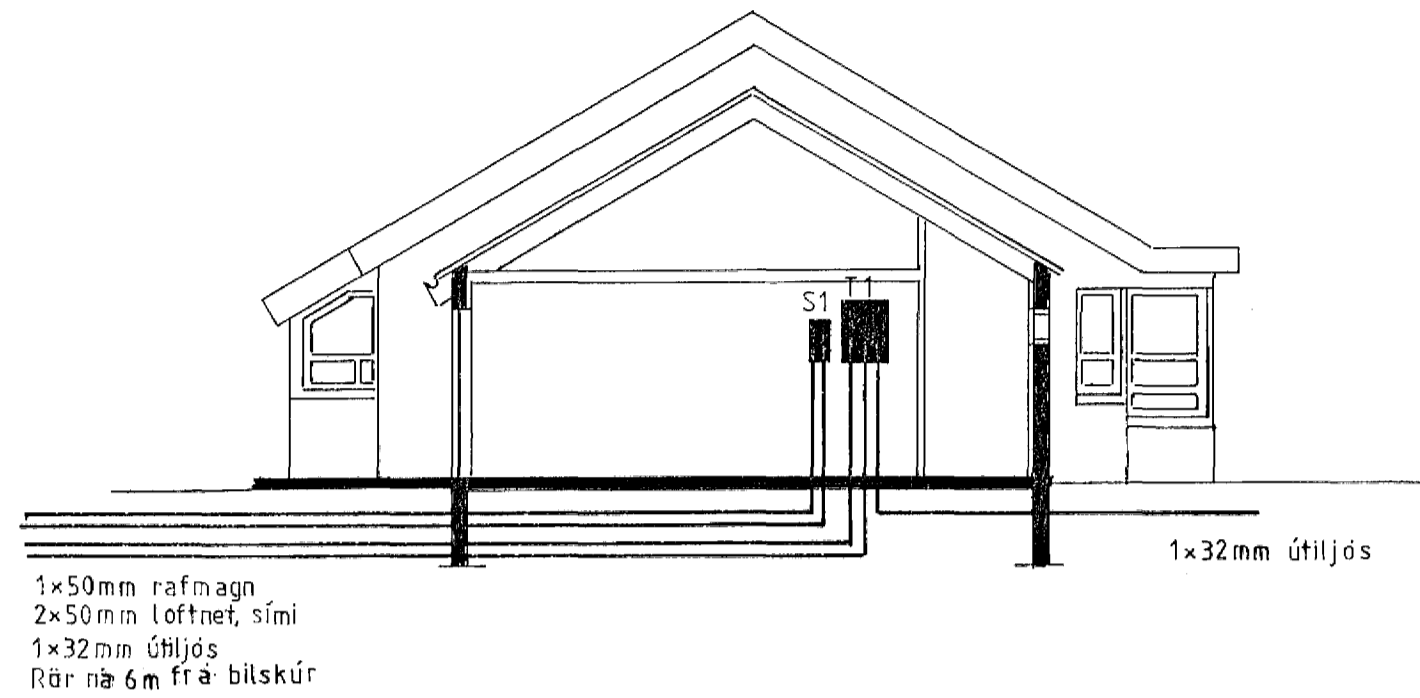

Afsöðumynd MKV 1:500

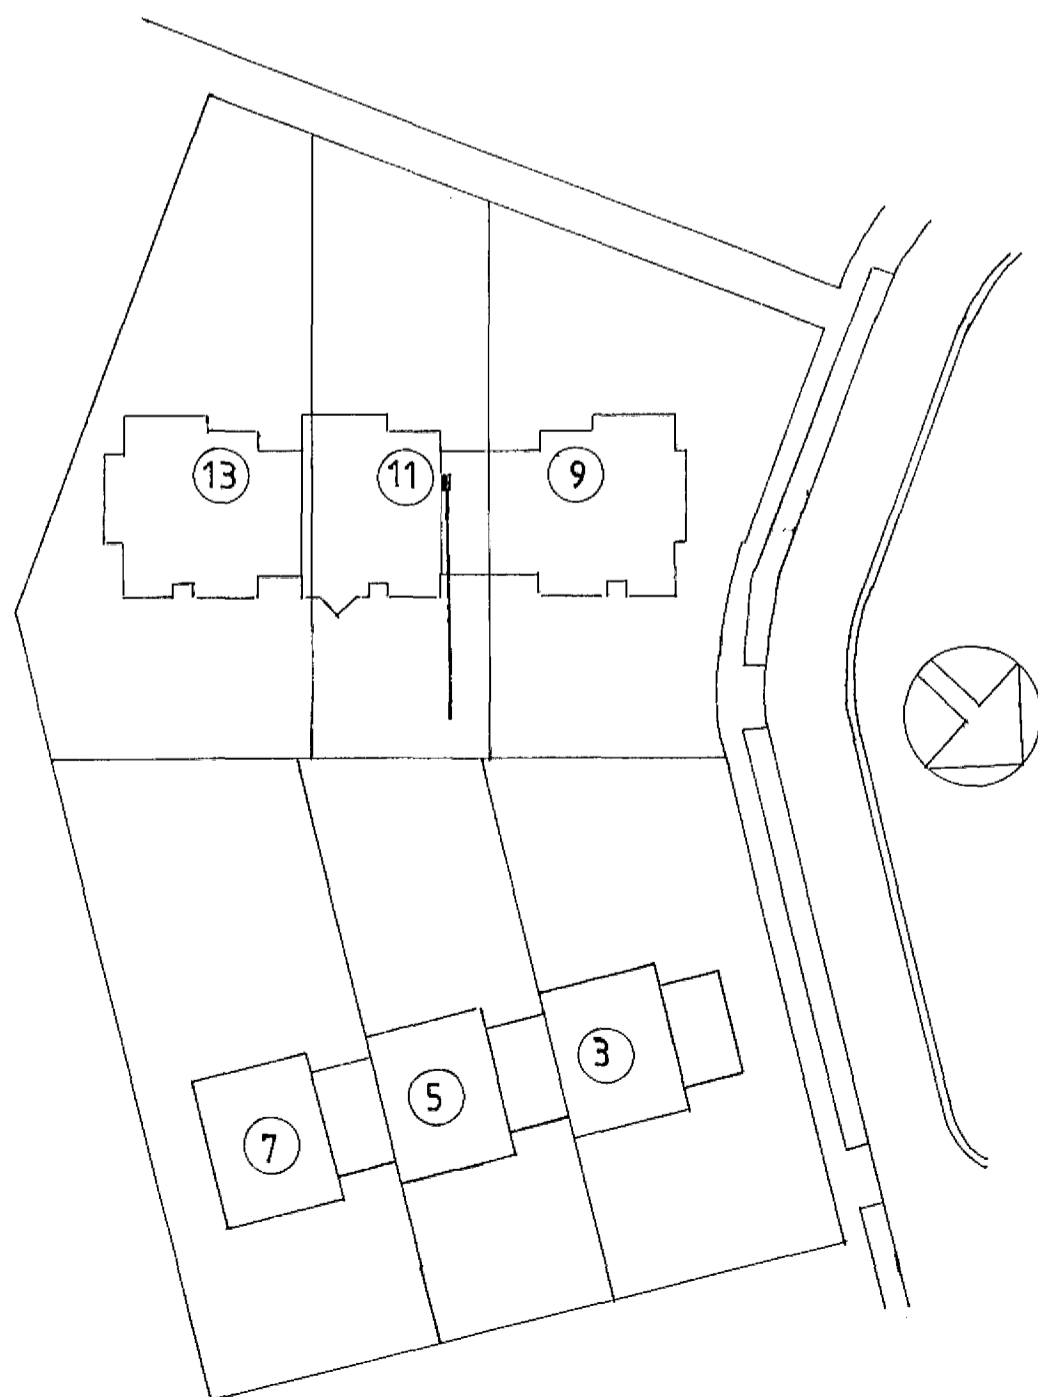

Adaltafla T1

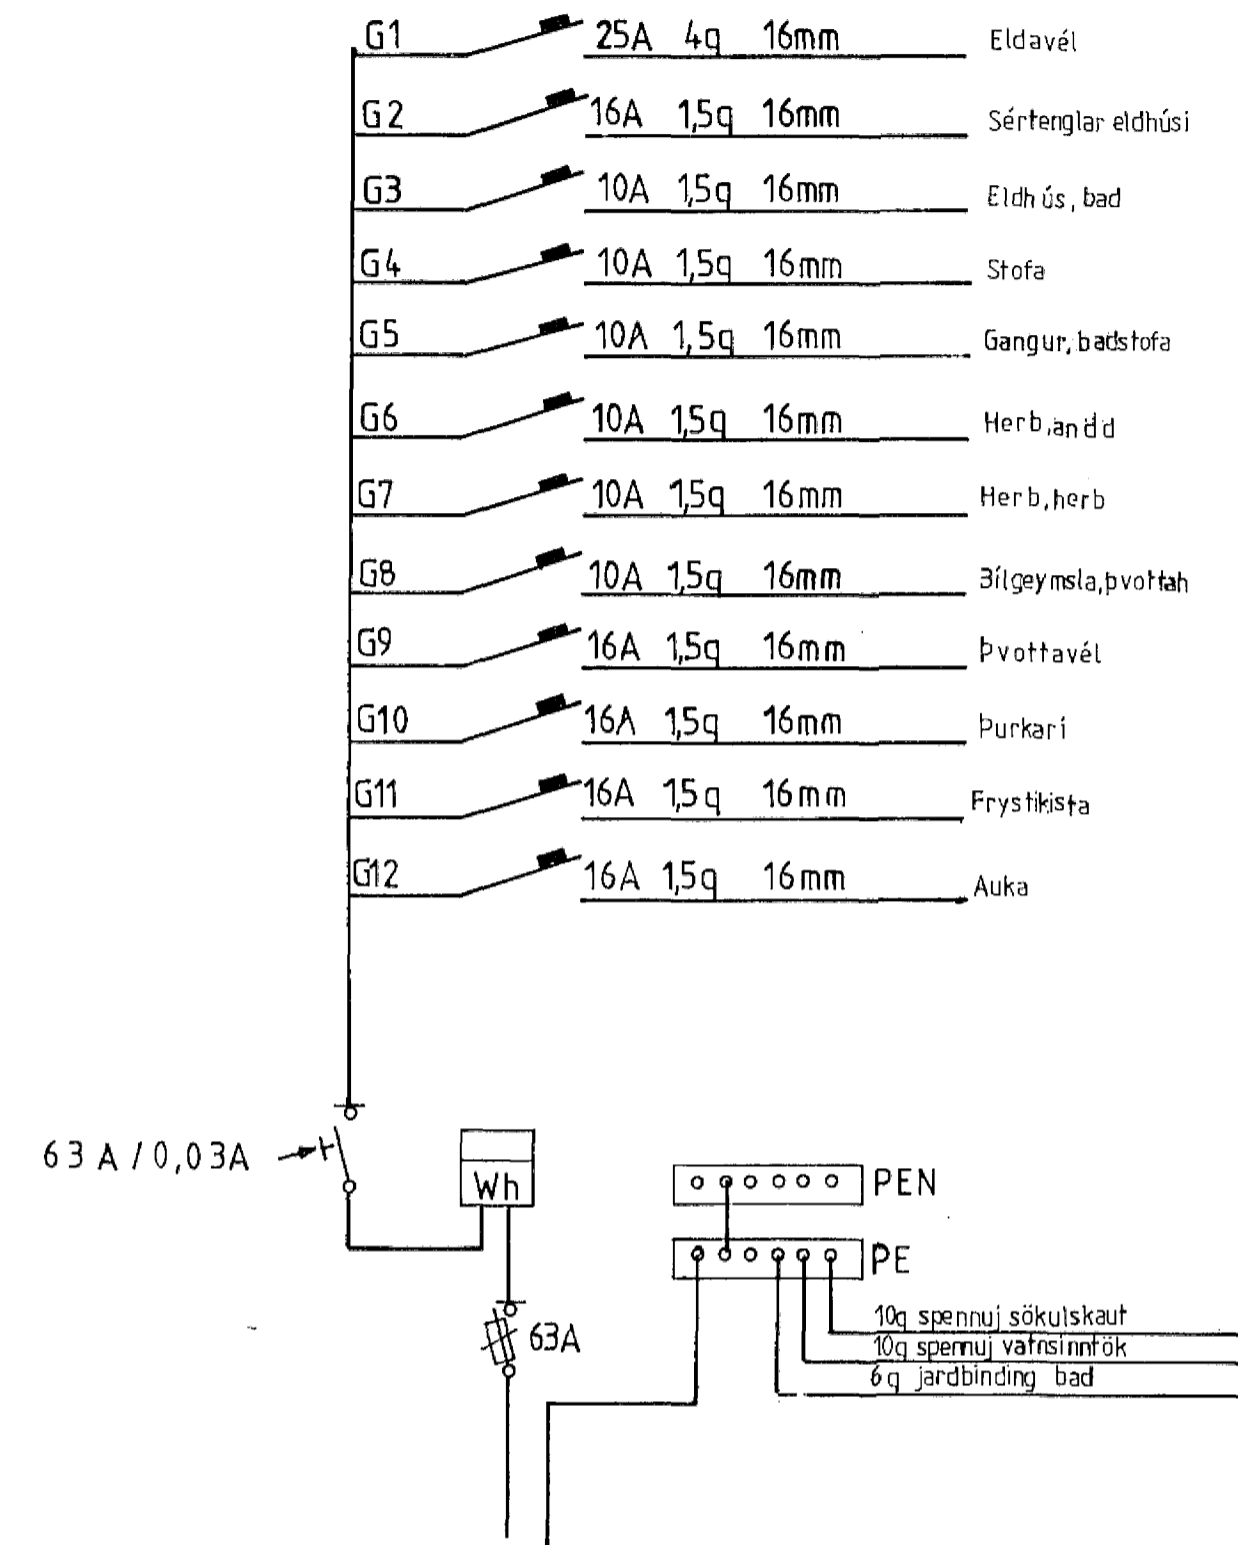

Úthlíd 11
Tafla, snid, afsöðumynd
Teiknari *Björnþingur*
Teikn júní 1993