



ÚTLIT 1:20
Útitróppur

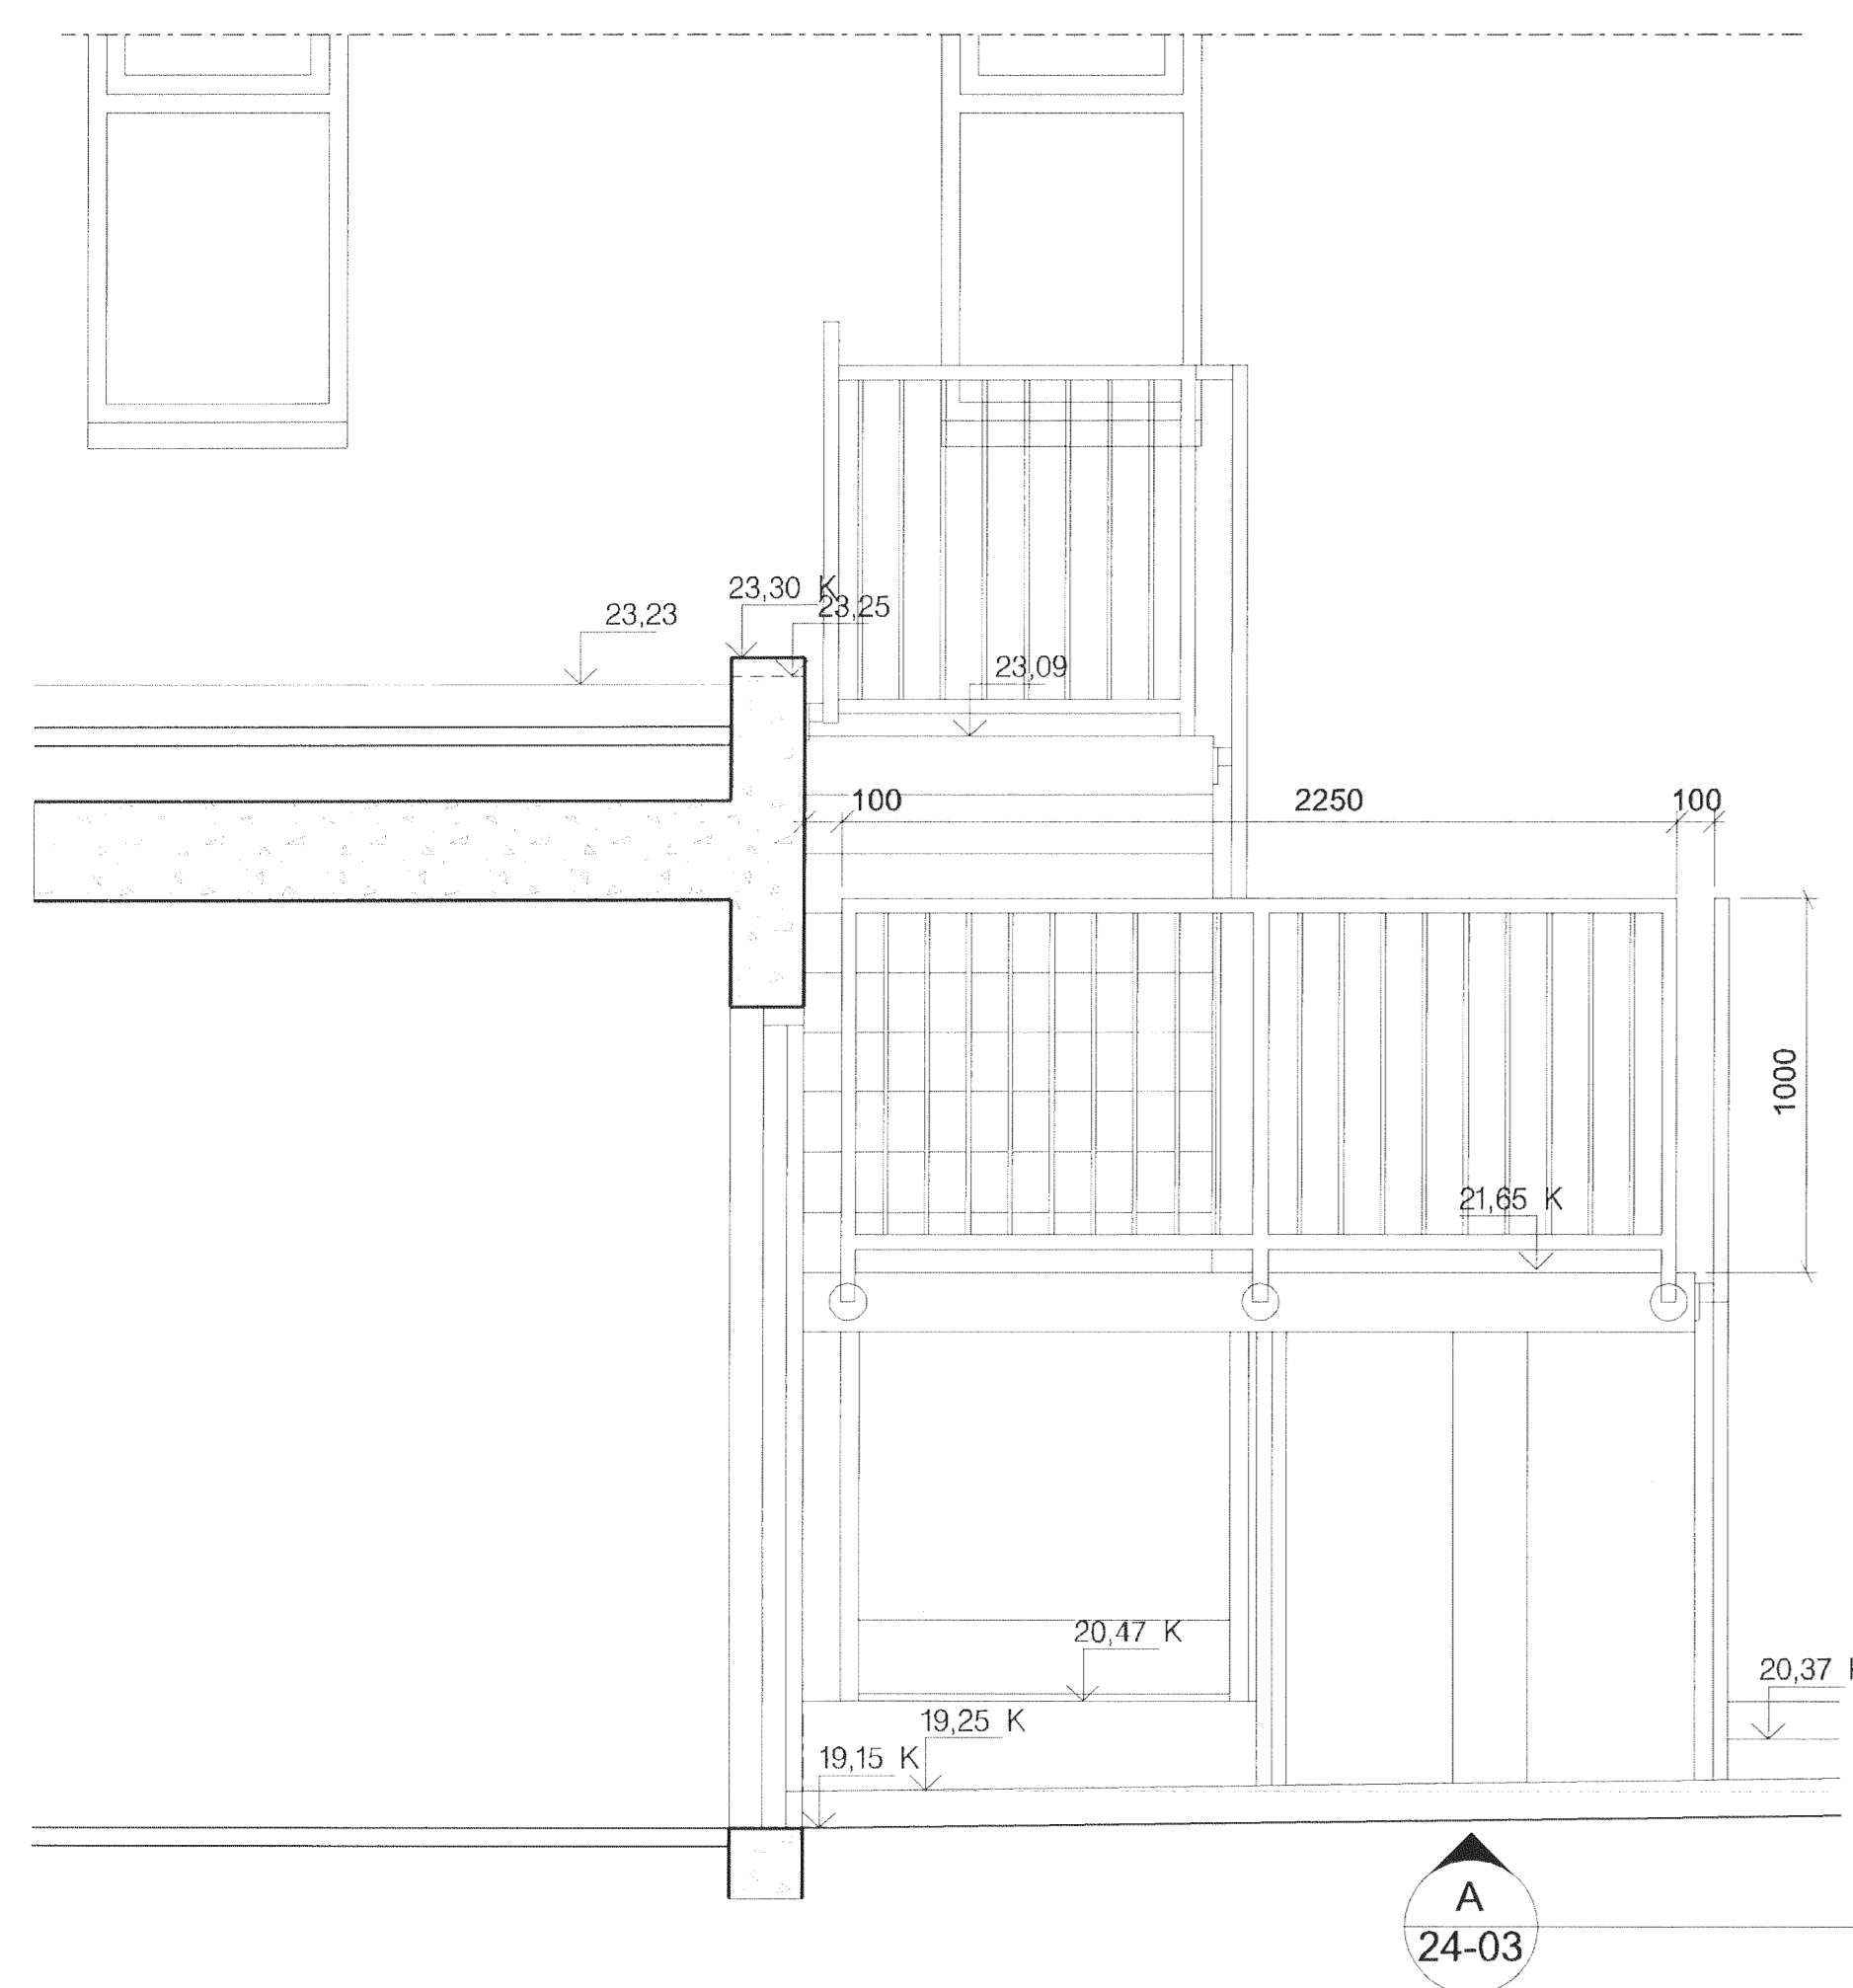


SNEIÐING 1:20
Útitróppur - kjallari

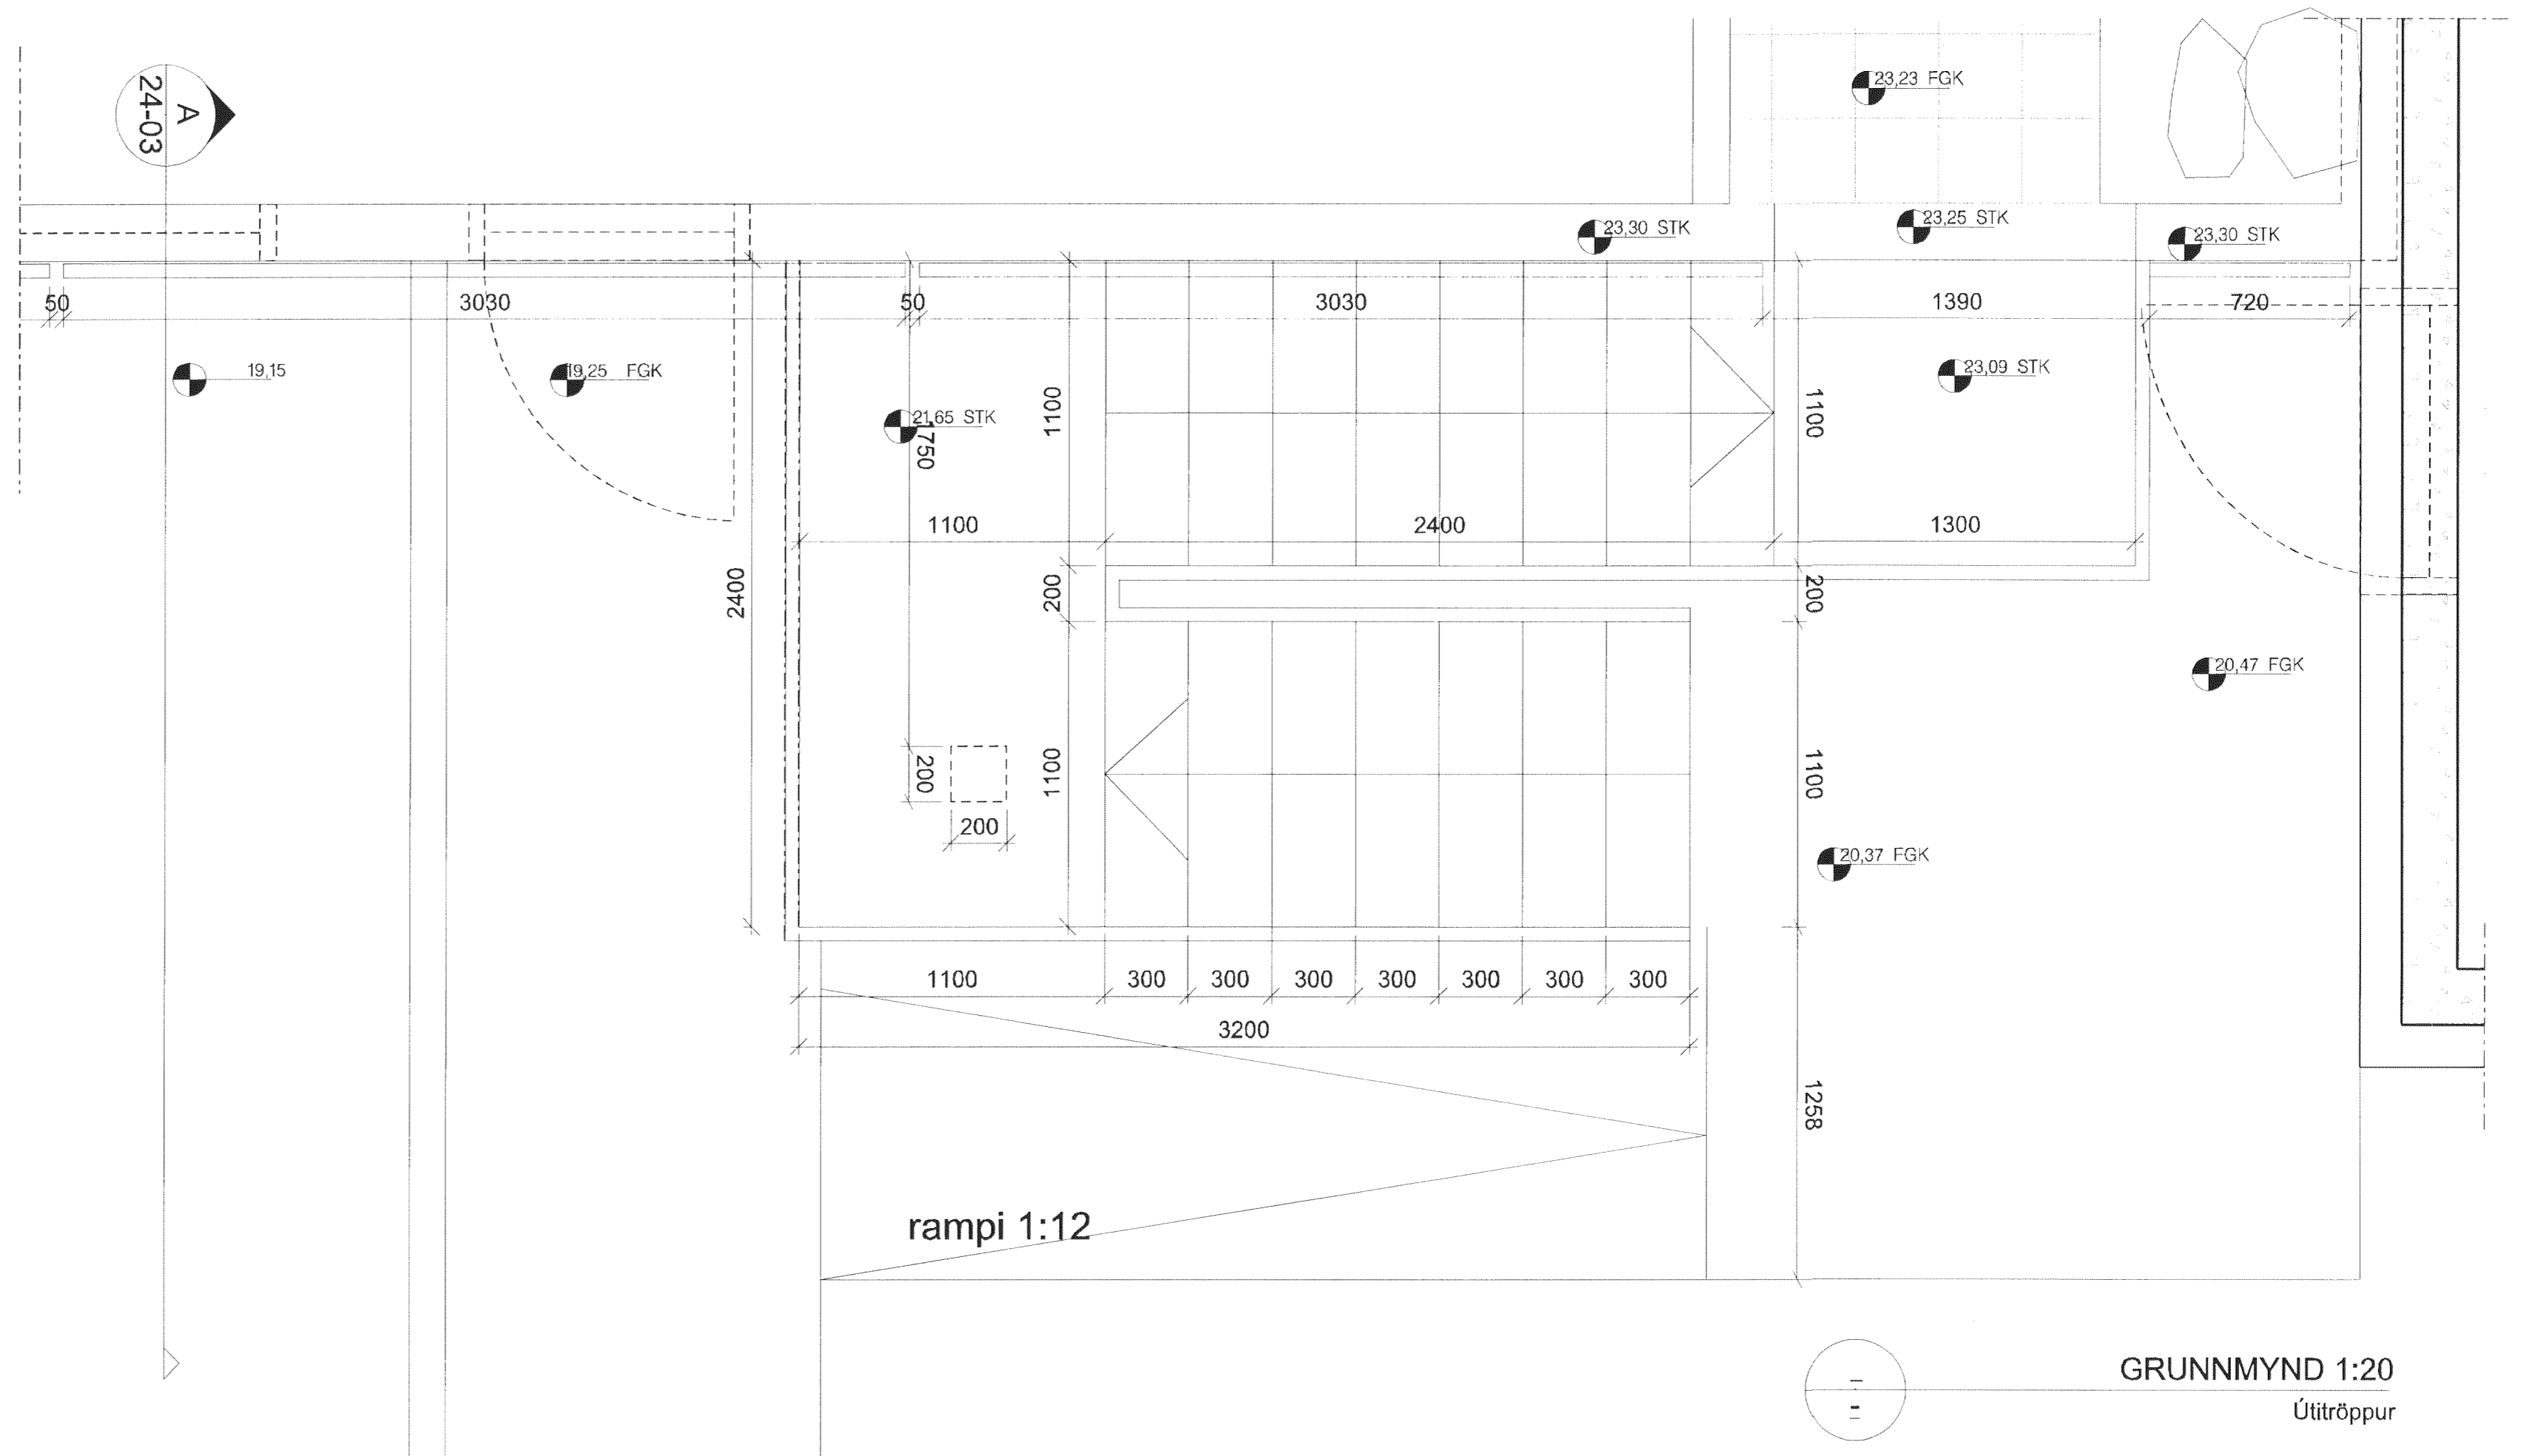

GRUNNMYND 1:20
Útitróppur

Samþykkt þann
21. júní 2013
Byggingafræðingur / Hafnarfirði
P.h. Hrólfur S. Gunnlaugsson

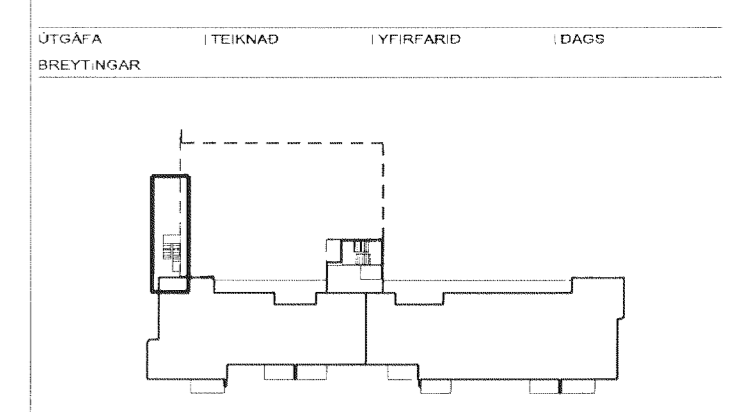

ASK ARKITEKTAR EHF.
GERSGÖTU 9 101 REYKJAVÍK
SM: 515 0300 FAX: 515 0319
WWW.ASK.IS

ARNTUN ADALHÖNDUÐGAR
Sigurhauk S. Gunnlaugsson

ASK ARKITEKTAR

VERKEFNI	SKIPALÓN 1 HAFNARFIRÐI	SKALA	1:20
TEKINGU-TEKINGAR	VERKTEIKNING	ÁRKAÐ	SS
TEI-TEIKNINGAR	ÚTITRÖPPUR	TEKINGU	UEF
VI-TEIKNINGAR		VI-TEIKNINGAR	SS
DAGS	16.11.2012	DAGS	
VERKIS	0779	ÁSKENNINGU-TEIKNINGAR	24-03
ÚTGAFA		ÚTGAFA	

ÞÓLL AÞINGI OG AÞTUNU TEIKNINGU ER HAD SAMÞYKKI ASK ARKITEKTAR EHF. SKAL MÆLA UPP AF TEIKNINGU